


Drawing file: 23-163-T-056-A - Minibus Parking 4A & 4B - Alternative.dwg Date: Feb 01, 2024 - 2:25pm

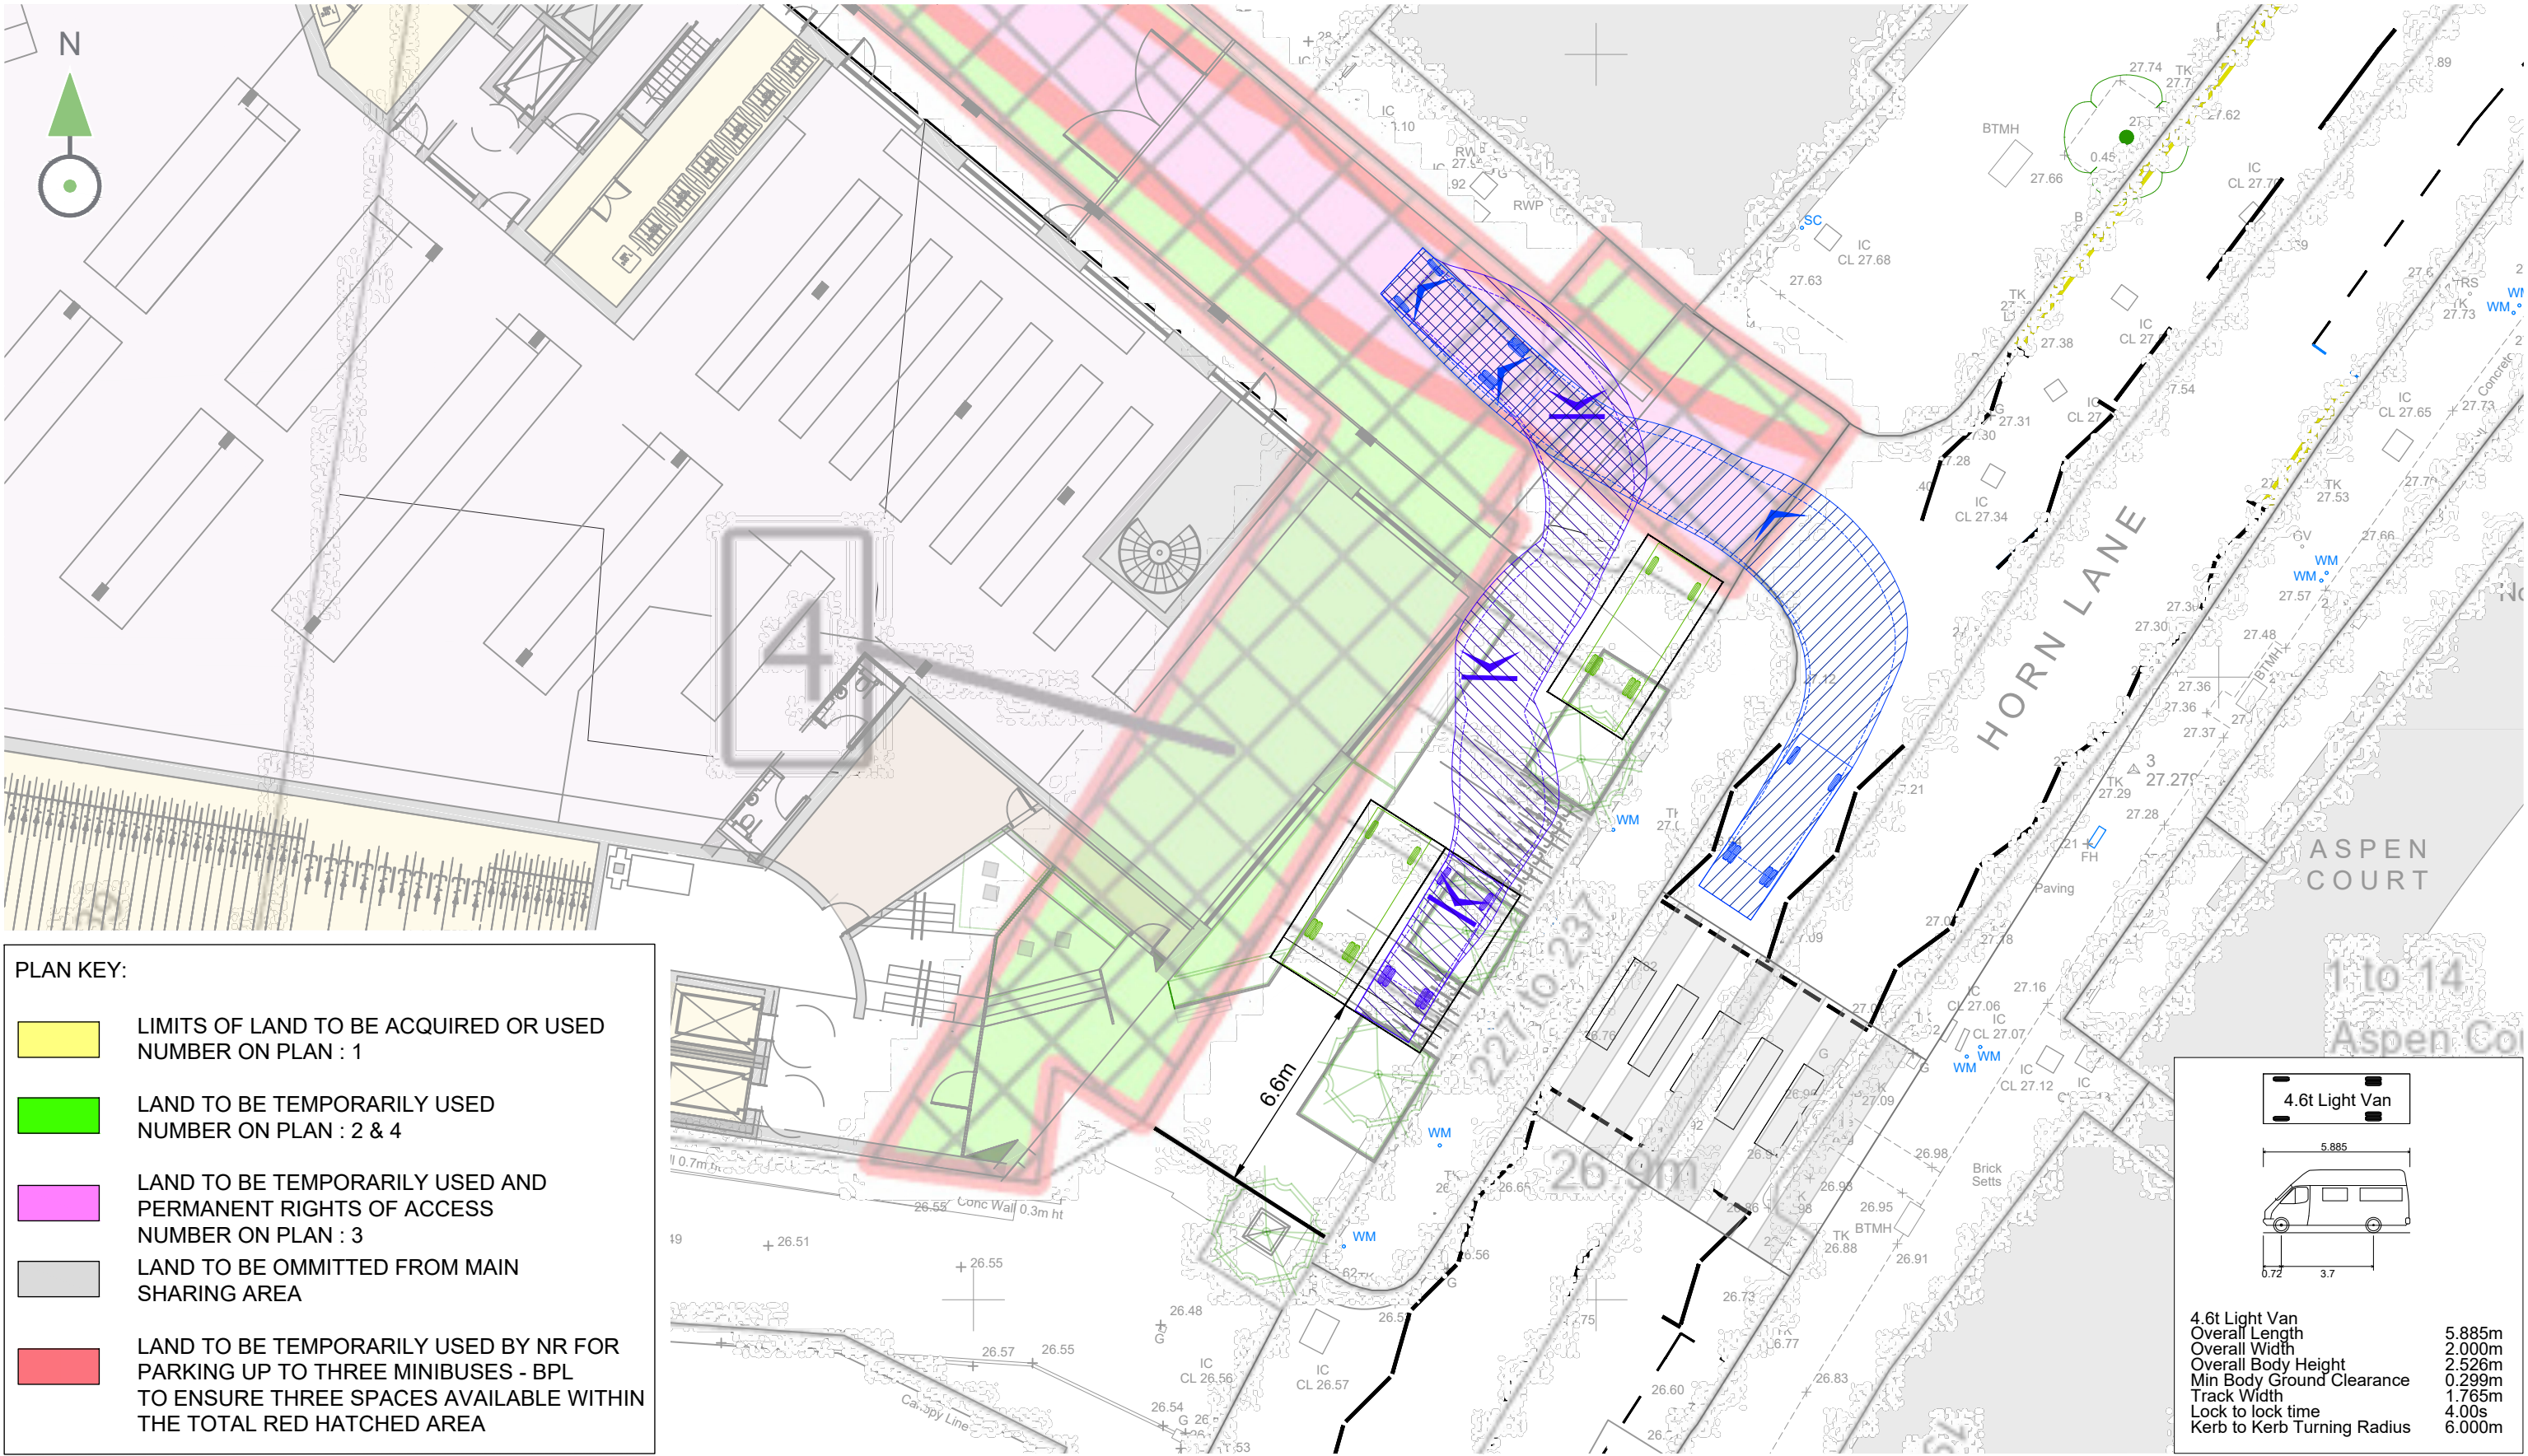

A	01/02/24	FIRST ISSUE	GSF	CG	CG
Rev	Date	Description	Dnn	Chk	App

- Notes:
- DO NOT SCALE FROM THIS DRAWING.
 - ALL DIMENSIONS ARE IN METRES UNLESS OTHERWISE STATED.
 - THIS DRAWING IS TO BE PRINTED IN COLOUR.
 - THIS DRAWING HAS BEEN ISSUED FOR INFORMATION PURPOSES AND MUST NOT BE USED FOR CONSTRUCTION.



Drawing Status	S2 - FOR INFORMATION				
Client	BELLAVIEW PROPERTIES LTD.				
Architect	BUCKLEY GRAY YEOMAN				
Project Ref	23-163	Drawing Number	23-163-T-056		
Scale @ A3	1:200	Date	01/02/24	Designed/Drawn	GSF
		Checked	CG	Approved	CG