



-  Limits of Land Required for Network Rail
-  Ramp to Road Rail Access Point (RRAP)

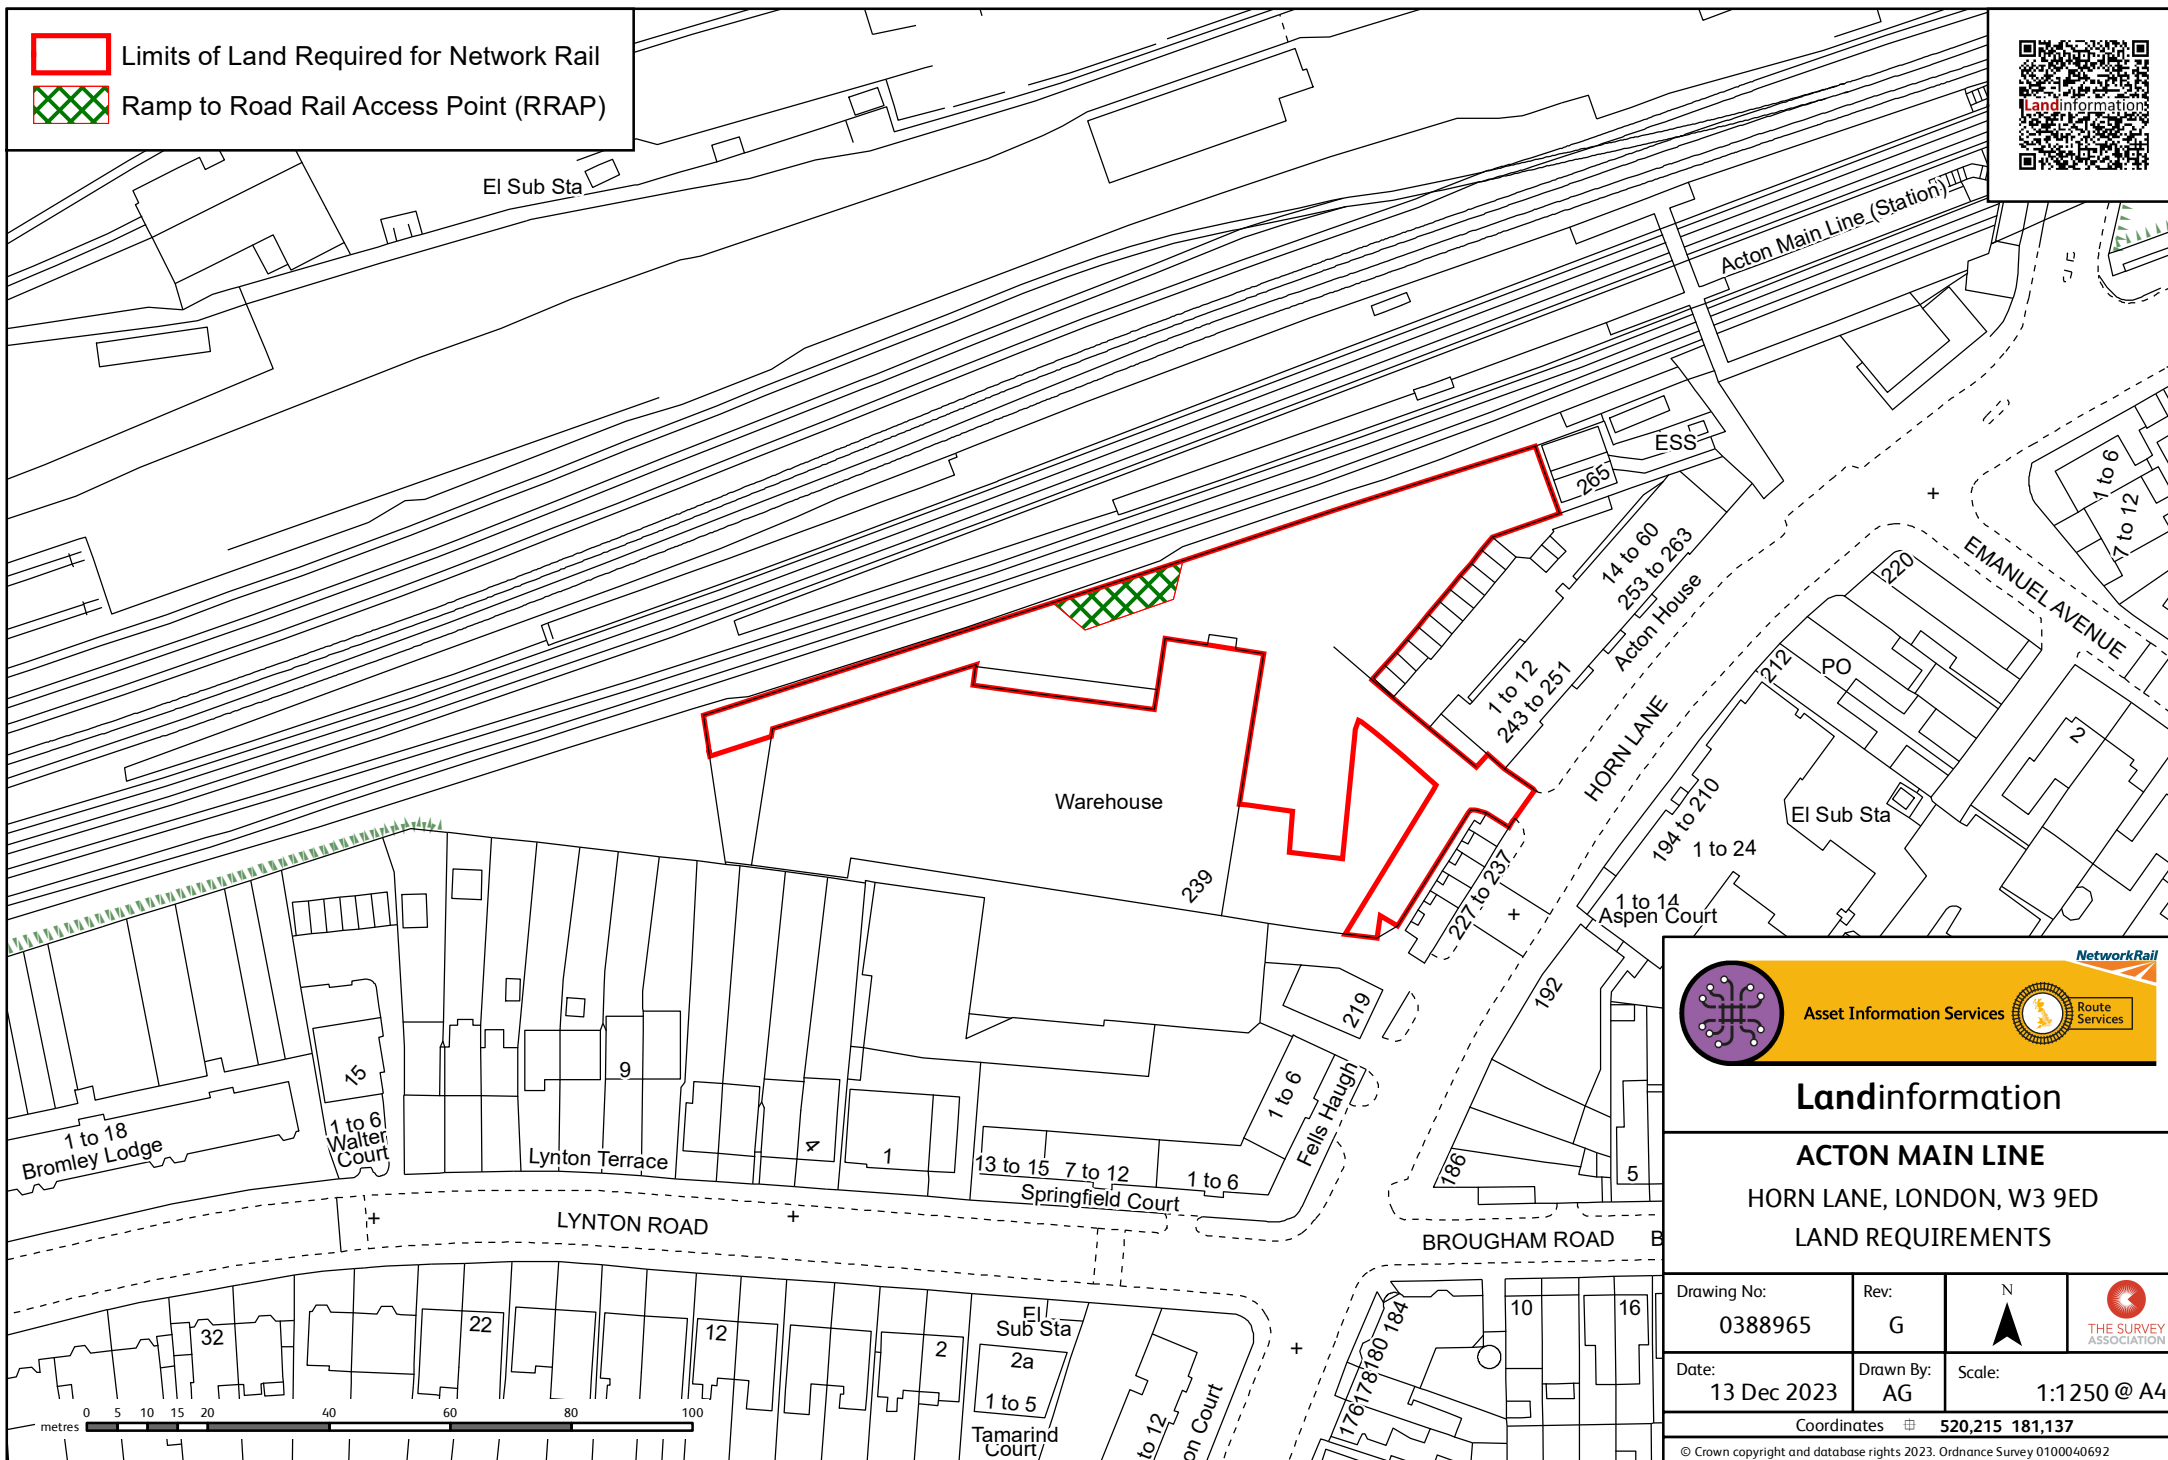

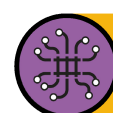

Asset Information Services



Route Services

Landinformation

ACTON MAIN LINE

HORN LANE, LONDON, W3 9ED

LAND REQUIREMENTS

Drawing No: 0388965	Rev: G		
Date: 13 Dec 2023	Drawn By: AG	Scale: 1:1250 @ A4	

Coordinates $\square$ 520,215 181,137

© Crown copyright and database rights 2023. Ordnance Survey 0100040692