

For information Only  
NOT FOR CONSTRUCTION

TO READING

TO PADDINGTON

SITE KEY:

-

EXISTING OR UNCHANGED

-

FUTURE SRSA WORKS

-

OS / SURVEY DATA

-

CONSENTED BUILDING FOOTPRINT

-

SITE BOUNDARY

-

VEHICLE TRACKING SWEEP PATH ENTRY

-

VEHICLE TRACKING SWEEP PATH EXIT

-

CLASH

1

136001

JEWSONS YARD - SWEEP PATH ANALYSIS GENERAL ARRANGEMENT

SCALE 1:250



VEHICLE SPECIFICATION:

18000

3200


GENERIC LOW LOADER WITH TRAILER STEERING (18m) USED FOR SWEEP PATH ANALYSIS

1


136001

DETAIL 1

SCALE 1:250

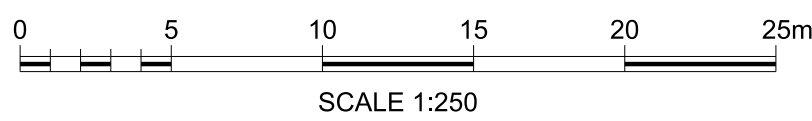

- Legend/Notes
- ALL DIMENSIONS IN MILLIMETRES UNLESS NOTED OTHERWISE.
  - ALL LEVELS ARE TO XRAIL09 DATUM WHICH IS 100.000m BELOW ORDNANCE (NEWLYN) LEVEL DATUM.
  - DO NOT SCALE FROM THIS DRAWING.
  - THIS DRAWING IS TO BE READ IN CONJUNCTION WITH THE FOLLOWING DRAWINGS:
    - 181602-SRS-AZ03-MLN1-DRG-ECV-136004
    - 181602-SRS-AZ03-MLN1-DRG-ECV-136005
  - HOARDING LINE, SITE BOUNDARY & CONSENTED BUILDING FOOTPRINT BASED ON BELLA PROPERTIES' DRAWING: 1217\_SK-HL01 REVISION P2.

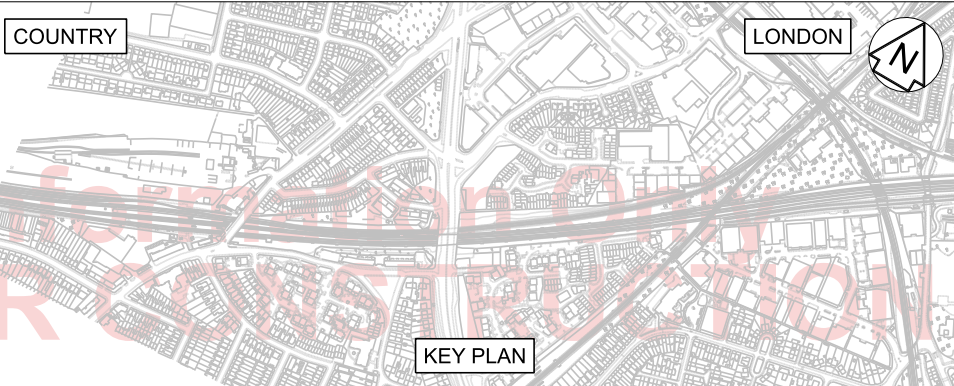

This document has been prepared pursuant to and subject to the terms of Aecom's appointment by its client. Aecom accepts no liability for any use of this document other than by its original client or following Aecom's express agreement to such use, and only for the purposes for which it was prepared and provided.

P01	01/11/23	Shared for Information	HP	DC	DC
P02	03/11/23	Shared for Information	HP	HP	HP
P03	03/11/23	Shared for Information	HP	DC	DC
P04	03/11/23	Shared for Information	HP	DC	DC
Rev	Date	Description of Revisions	Drawn	Chkd	Appr

Fit for Information

S2



Authorised  
Signed  
Contractor(s)  
South Rail Systems Alliance

Location	PADDINGTON-BRISTOL-PENZANCE
Type	CAD Drawing
Sub-type	General Arrangement
Role	Civil Engineer
Sub-Role	General
Zone	Jewsons RRAP
Phasing	Proposed
Project Stage	PAGE 2 ES5
Region	WAW Old Oak Common

Contract No.  
181602

Contract Title  
OOC Rail Systems Main Works

Drawing Title  
OOC Rail Systems  
Jewsons Yard Permanent RRAP  
Swept Path Analysis  
Forwards Right

Designed	B.Ali	Signed	Electronically Signed	Date	03/11/23
Drawn	H.Powell	Signed	Electronically Signed	Date	03/11/23
Checked	D.Cardoso	Signed	Electronically Signed	Date	03/11/23
Approved	D.Cardoso	Signed	Electronically Signed	Date	03/11/23
Scale(s)	ELR & Mileage				
As Shown	0	to	246.033		
Alternative Reference					

Drawing Number	181602-SRS-AZ03-MLN1-DRG-ECV-136001	Sheet	1 of 3
Revision	P04		