
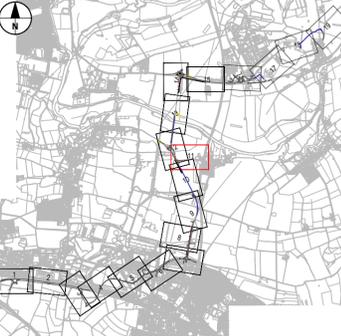


IT IS ASSUMED THAT ALL WORKS ON THIS DRAWING WILL BE CARRIED OUT BY A COMPETENT CONTRACTOR WORKING, WHERE APPROPRIATE, TO AN APPROPRIATE METHOD STATEMENT.

THIS DRAWING IS TO BE USED ONLY FOR THE PURPOSE OF ISSUE THAT IT WAS ISSUED FOR AND IS SUBJECT TO AMENDMENT.

1. THE LANDSCAPE DRAWINGS ARE ISSUED FOR INFORMATION AND TO SET OUT THE MAIN DESIGN INTENT AND MITIGATION STRATEGIES. THE RED LINE BOUNDARY SHOWN IS BASED ON DRAWING GEN-ACM-HGN-HIF1_ZZ_ZZ_ZZ-DR-CH-0001-P17
2. THE LANDSCAPE DESIGN LAYOUT IS BASED ON THE LATEST GENERAL ARRANGEMENT HIGHWAY LAYOUTS AS FOLLOWS:
 - A4130 WIDENING, HANDOVER REVISION P08
 - SCIENCE BRIDGE, HANDOVER REVISION P09
 - RIVER CROSSING, HANDOVER, REVISION P08
 - CLIFTON BYPASS, HANDOVER REVISION P09
3. THE PROPOSED LANDSCAPE DESIGN LAYOUTS TAKE INTO ACCOUNT THE EXISTING UTILITIES. UTILITIES DIVERSION AND REROUTING MIGHT IMPACT THE FINAL LANDSCAPE DESIGN LAYOUTS.
4. FOR INFORMATION ON EXISTING VEGETATION PLEASE REFER TO THE DRAFT ARBORICULTURIST IMPACT ASSESSMENT (AIA) GEN_PD-ACM-ELS-SW_ZZ_ZZ_ZZ-RP-AB-0002

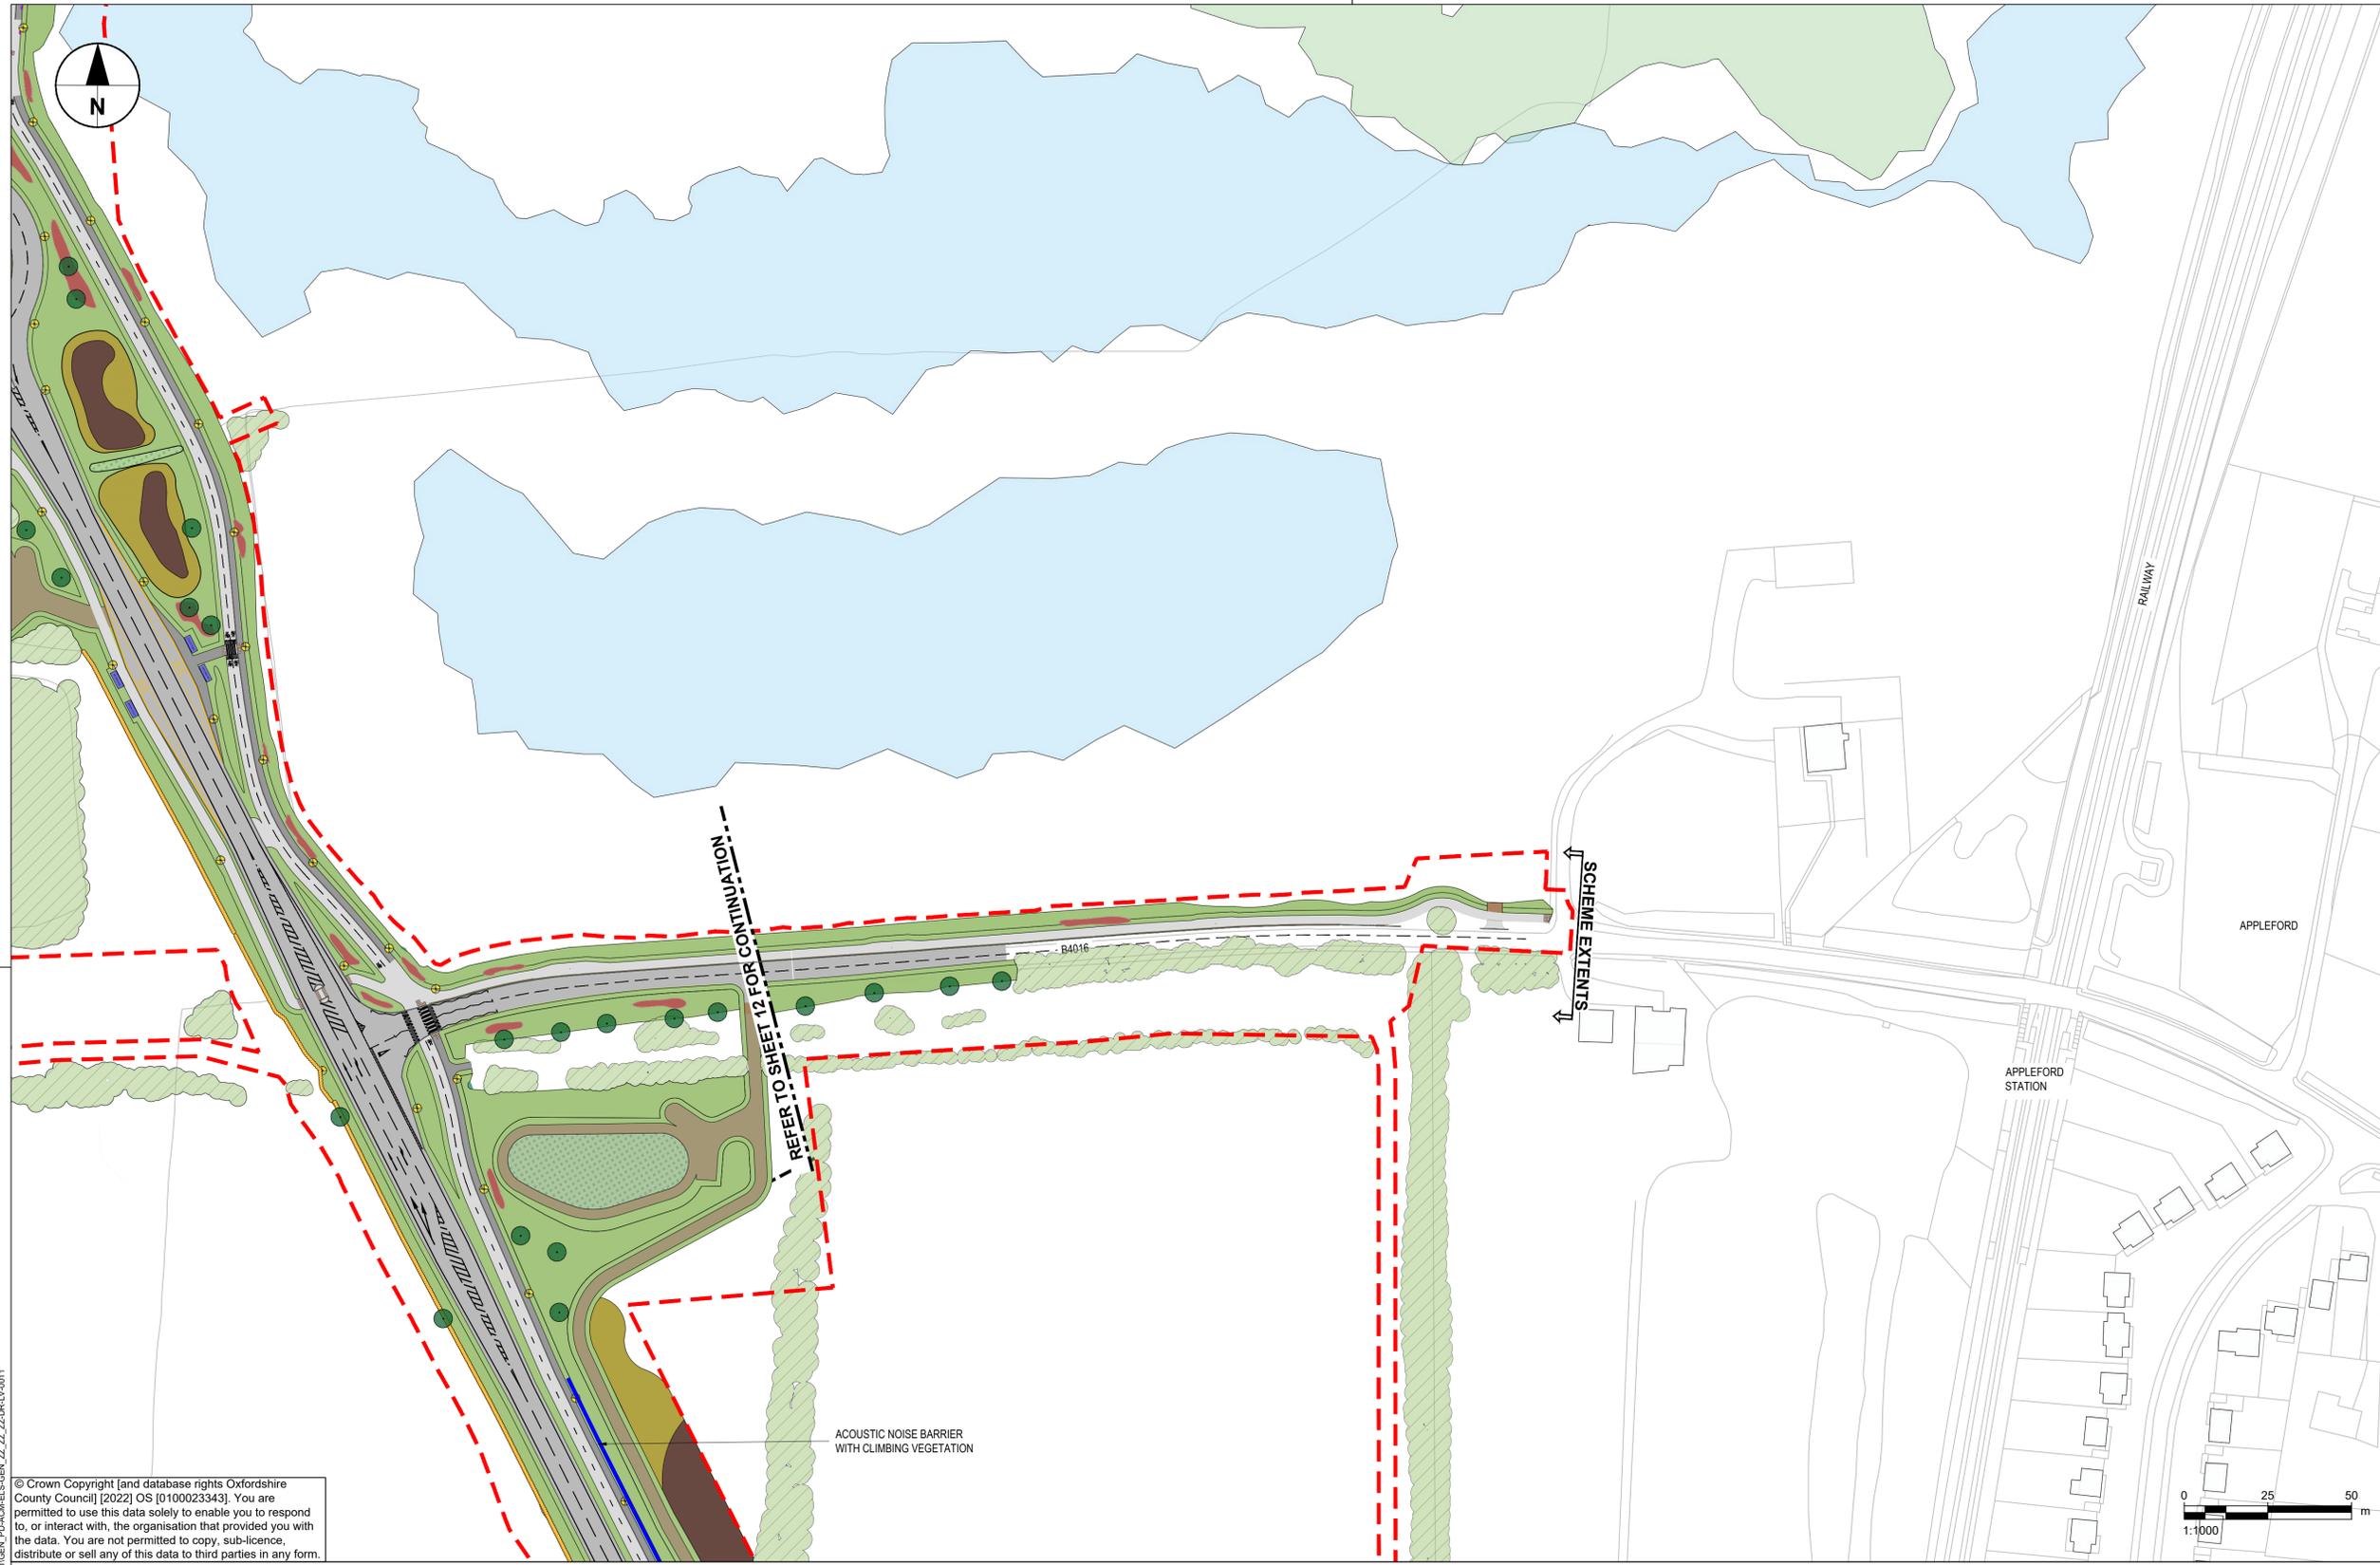

REVISION	By	Date	Suffix
FIRST REVISION	JG MAL	17/06/21	P01
SECOND REVISION	JG MAL	25/08/21	P02
THIRD VERSION	JG	13/09/21	P03
REG 25 UPDATE	BGL WL	21/09/22	P04

Purpose of issue
SUITABLE FOR APPROVAL

Client
County Hall
New Road
Oxford
OX1 1ND
OXFORDSHIRE COUNTY COUNCIL

Project Title
DIDCOT GARDEN TOWN HOUSING INFRASTRUCTURE FUND (HIF 1)

Drawing Title
FIGURE 8.72K PRELIMINARY LANDSCAPE MASTERPLAN SHEET 11 OF 19

Designed BGL	Drawn BGL	Checked WL	Approved AGB	Date 21/09/22
Internal Project No. 60632497	Suitability S4	Scale @ A1 1:1000 Discipline Landscape and Visual		

THIS DOCUMENT HAS BEEN PREPARED PURSUANT TO AND SUBJECT TO THE TERMS OF AECOM'S APPOINTMENT BY ITS CLIENT. AECOM ACCEPTS NO LIABILITY FOR ANY USE OF THIS DOCUMENT OTHER THAN BY ITS ORIGINAL CLIENT OR FOLLOWING AECOM'S EXPRESS AGREEMENT TO SUCH USE, AND ONLY FOR THE PURPOSES FOR WHICH IT WAS PREPARED AND PROVIDED.

AECOM
83-77 Victoria Street
St Albans
Herts
AL1 3ER
Tel: +44 (0) 172 735 000
www.aecom.com

AECOM
AECOM Infrastructure & Environment UK Limited
Registered in England Registered number: 880328
Registered office: Midpoint, Alconon Link,
Basingstoke, Hampshire RG21 7PP

Work Package ID	Volume	Type	Number	Rev
GEN_PD-ACM-ELS-DGT_ZZ_ZZ_ZZDR-LV-0011				P04

© Crown Copyright [and database rights Oxfordshire County Council] [2022] OS [0100023343]. You are permitted to use this data solely to enable you to respond to, or interact with, the organisation that provided you with the data. You are not permitted to copy, sub-licence, distribute or sell any of this data to third parties in any form.

KEY	
	LE1.3 LOW GROWING SPECIES RICH GRASSLAND (UPTO 0.5m TALL)
	LE1.2 GRASS WITH BULBS
	LE2.1 WOODLAND
	LE2.2 WOODLAND EDGE/SCRUB
	LE2.4 LINEAR BELT OF SHRUBS AND TREES
	LE3.2 NATIVE SHRUB PLANTING
	LE4.4 NATIVE SPECIES HEDGEROW WITH TREES
	LE5.1 INDIVIDUAL TREE
	LE6.4 MARSH AND WET GRASSLAND
	LE 3.3 SEDUM BLANKET
	HAWTHORN PLANTING
	POND
	EXISTING VEGETATION
	GROUNDCOVER/ SHRUBS
	RIPARIAN PLANTING
	GRASSCRETE
	SPECIES RICH GRASS WITH INTERMITTENT TREES
	INDICATIVE LOCATION OF GREENED ACOUSTIC BARRIER
	GRAVEL ACCESS TRACK
	CYCLE PATH
	LIGHTING COLUMN

Plot Date: 20 September 2022 14:00:05
 File Name: C:\P\WORKING\AECOM\0011030501\GEN_PD-ACM-ELS-GEN_ZZ_ZZ_ZZ-DR-LV-0011