
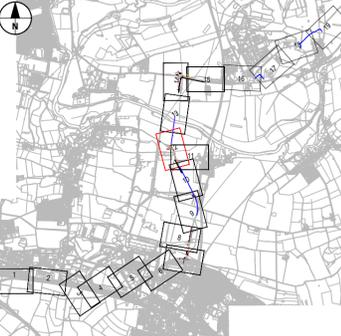


IT IS ASSUMED THAT ALL WORKS ON THIS DRAWING WILL BE CARRIED OUT BY A COMPETENT CONTRACTOR WORKING, WHERE APPROPRIATE, TO AN APPROPRIATE METHOD STATEMENT.

THIS DRAWING IS TO BE USED ONLY FOR THE PURPOSE OF ISSUE THAT IT WAS ISSUED FOR AND IS SUBJECT TO AMENDMENT.

- THE LANDSCAPE DRAWINGS ARE ISSUED FOR INFORMATION AND TO SET OUT THE MAIN DESIGN INTENT AND MITIGATION STRATEGIES.
- THE RED LINE BOUNDARY SHOWN IS BASED ON DRAWING GEN-ACM-HGN-HIF1\_ZZ\_ZZ\_ZZ-DR-CH-0001-P17
- THE LANDSCAPE DESIGN LAYOUT IS BASED ON THE LATEST GENERAL ARRANGEMENT HIGHWAY LAYOUTS AS FOLLOWS:
  - A4130 WIDENING, HANDOVER REVISION P07
  - SCIENCE BRIDGE, HANDOVER REVISION P08
  - RIVER CROSSING, HANDOVER REVISION P08
  - CLIFTON BYPASS, HANDOVER REVISION P09
- THE PROPOSED LANDSCAPE DESIGN LAYOUTS TAKE INTO ACCOUNT THE EXISTING UTILITIES. UTILITIES DIVERSION AND REROUTING MIGHT IMPACT THE FINAL LANDSCAPE DESIGN LAYOUTS.
- FOR INFORMATION ON EXISTING VEGETATION PLEASE REFER TO THE DRAFT ARBORICULTURIST IMPACT ASSESSMENT (AIA) GEN\_PD-ACM-ELS-SW\_ZZ\_ZZ\_ZZ-RP-AB-0002

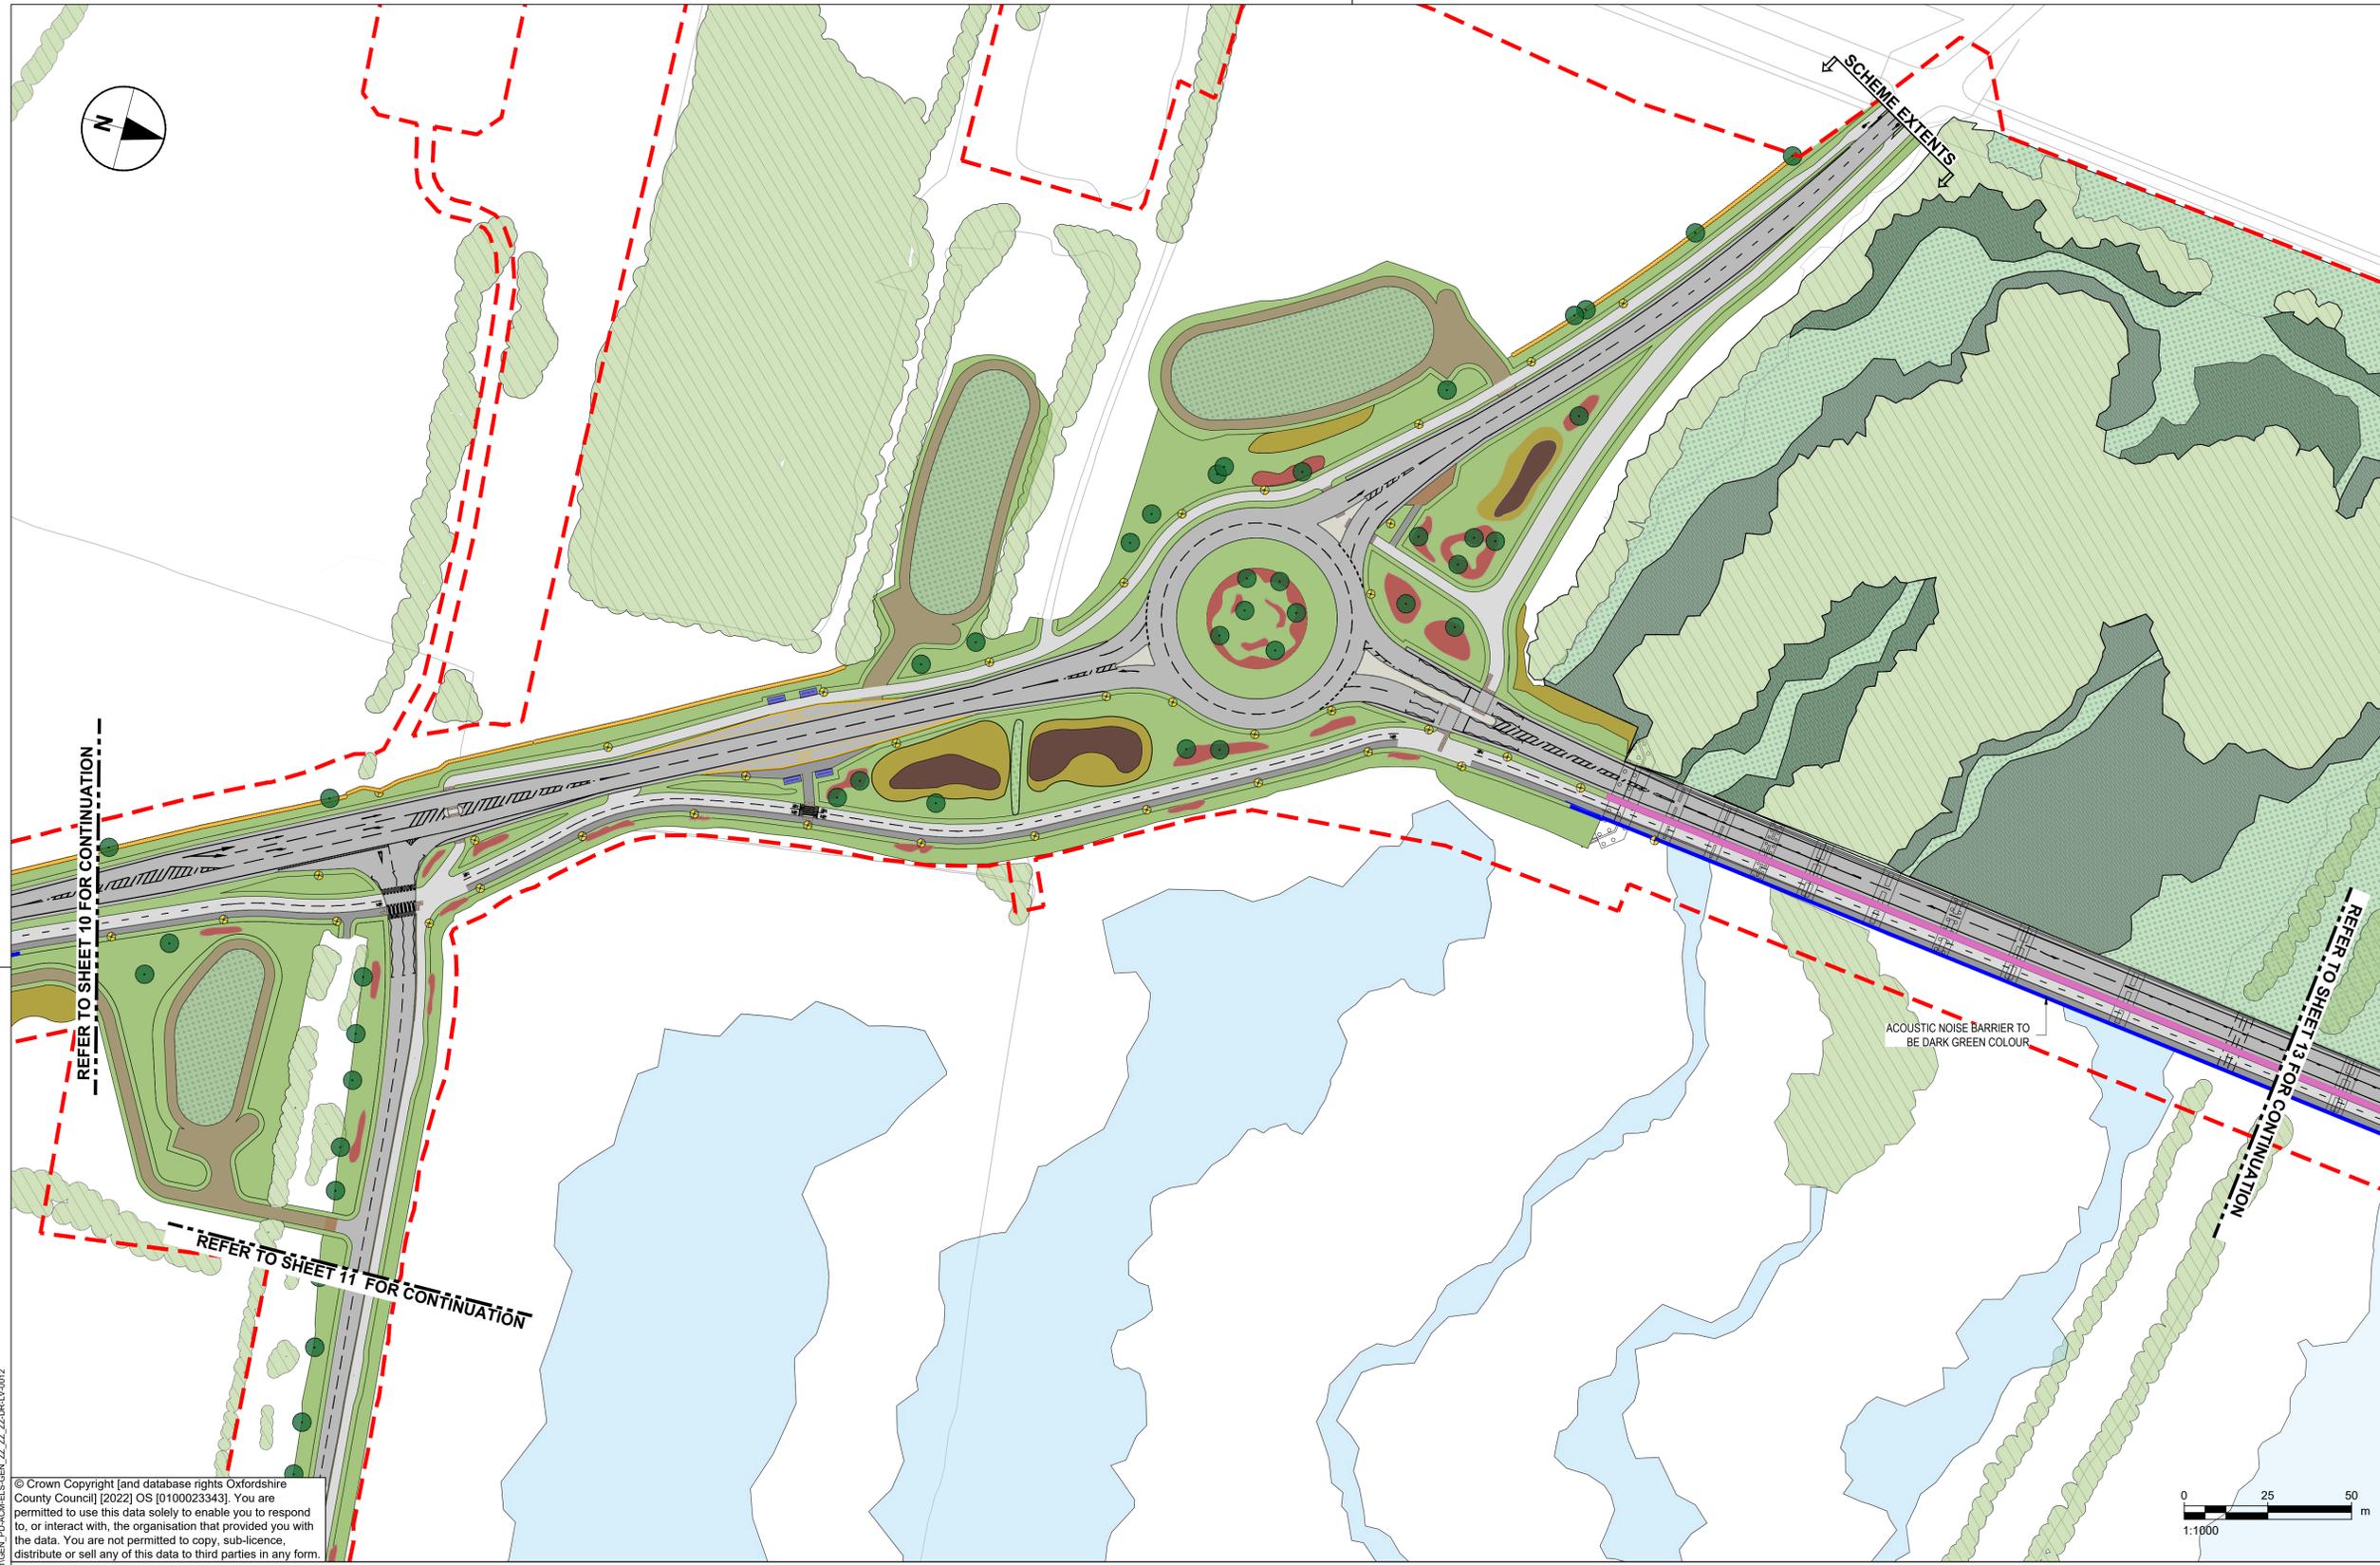

REVISION	By	Date	Suffix
FIRST REVISION	JG	17/06/21	P01
	MAL		
SECOND REVISION	JG	25/08/21	P02
	MAL		
THIRD REVISION	JG	13/09/21	P03
	BGL		
REG 25 UPDATE	WL	28/09/22	P04
	WL		
REVISION DETAILS		By	Date
		Check	Suffix

Purpose of issue  
**SUITABLE FOR APPROVAL**

Client  
County Hall  
New Road  
Oxford  
OX1 1ND  
**OXFORDSHIRE COUNTY COUNCIL**

Project Title  
**DIDCOT GARDEN TOWN HOUSING INFRASTRUCTURE FUND (HIF 1)**

Drawing Title  
**FIGURE 8.72L PRELIMINARY LANDSCAPE MASTERPLAN SHEET 12 OF 19**

Designed	Drawn	Checked	Approved	Date
BGL	BGL	WL	AGB	28/09/22
Internal Project No. 60632497		Suitability S4		
Scale @ A1 1:1000		Discipline Landscape and Visual		

THIS DOCUMENT HAS BEEN PREPARED PURSUANT TO AND SUBJECT TO THE TERMS OF AECOM'S APPOINTMENT BY ITS CLIENT. AECOM ACCEPTS NO LIABILITY FOR ANY USE OF THIS DOCUMENT OTHER THAN BY ITS ORIGINAL CLIENT OR FOLLOWING AECOM'S EXPRESS AGREEMENT TO SUCH USE, AND ONLY FOR THE PURPOSES FOR WHICH IT WAS PREPARED AND PROVIDED.

AECOM  
83-77 Victoria Street  
St Albans  
Herts  
AL1 3ER  
Tel: +44 (0) 1753 50000  
www.aecom.com

**AECOM**  
AECOM Infrastructure & Environment UK Limited  
Registered in England Registered number: 880328  
Registered office: Midpoint, Alconon Link,  
Basingstoke, Hampshire RG21 7PP

Work Package ID	Volume	Type	Number	Rev
GEN_PD-ACM-ELS-DGT_ZZ_ZZ_ZZDR-LV-0012				P04
Originator	Location	Role		

© Crown Copyright [and database rights Oxfordshire County Council] [2022] OS [0100023343]. You are permitted to use this data solely to enable you to respond to, or interact with, the organisation that provided you with the data. You are not permitted to copy, sub-licence, distribute or sell any of this data to third parties in any form.

KEY	
	LE1.3 LOW GROWING SPECIES RICH GRASSLAND (UPTO 0.5m TALL)
	LE1.2 GRASS WITH BULBS
	LE2.1 WOODLAND
	LE2.2 WOODLAND EDGE/SCRUB
	LE2.4 LINEAR BELT OF SHRUBS AND TREES
	LE3.2 NATIVE SHRUB PLANTING
	LE4.4 NATIVE SPECIES HEDGEROW WITH TREES
	LE5.1 INDIVIDUAL TREE
	LE6.4 MARSH AND WET GRASSLAND
	LE 3.3 SEDUM BLANKET
	HAWTHORN PLANTING
	POND
	EXISTING VEGETATION
	GROUNDCOVER/ SHRUBS
	RIPARIAN PLANTING
	GRASSCRETE
	SPECIES RICH GRASS WITH INTERMITTENT TREES
	INDICATIVE LOCATION OF GREENED ACOUSTIC BARRIER
	GRAVEL ACCESS TRACK
	CYCLE PATH
	LIGHTING COLUMN

Plot Date: 27 September 2022 12:01:14  
 File Name: C:\WORKING\AECOM\001\GEN\_PD-ACM-ELS-SW\_ZZ\_ZZ\_ZZ-RP-AB-0002