


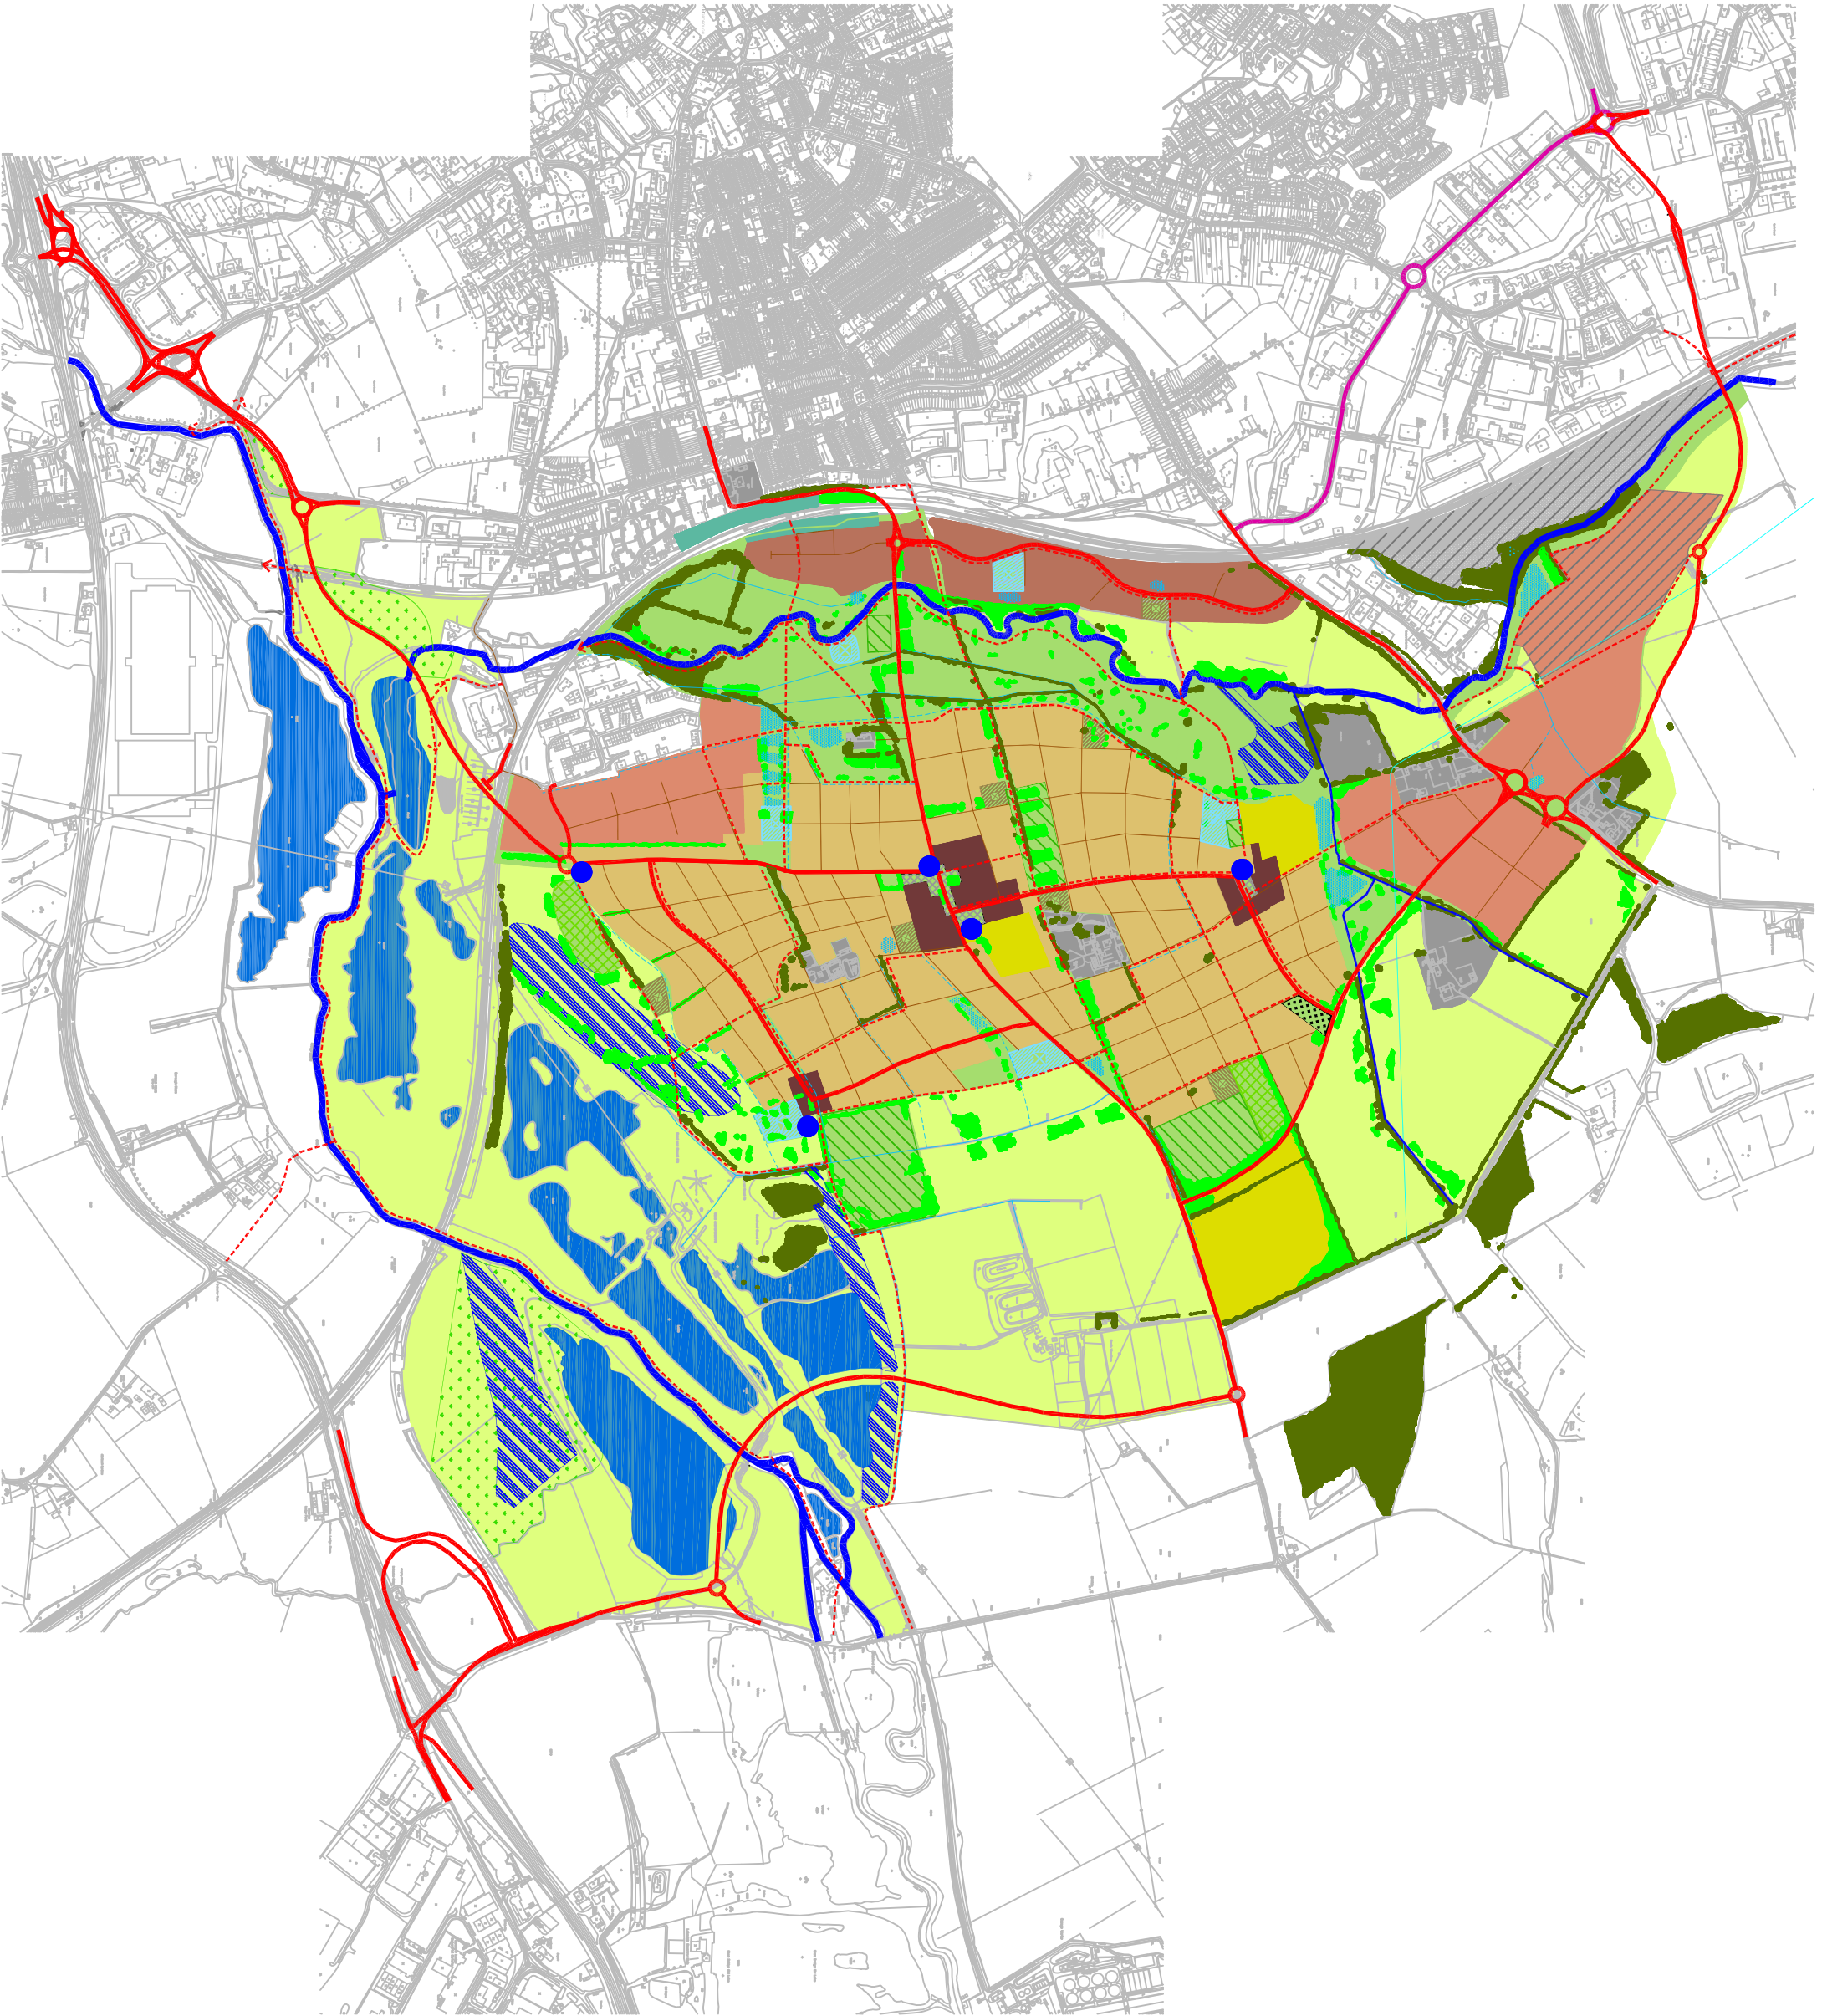

Legend

- Housing
- Mixed Use
- Employment
- Employment Reserve Area
- Neighbourhood / Local Centre
- School Site
- Stanton Interchange
- Burial Site
- Feature
- Existing Use
- Nation Sidings (Existing Use)
- Open Space
- Sports Grounds
- Proposed Allotments
- NEAP
- LEAP
- Ecology Compensation Area
- Retained Agricultural land/Countryside
- Proposed Planting
- Existing Vegetation
- Swales and water courses
- Retained Watercourses / Waterbodies
- SUDS
- River
- Oil Pipe
- Lakes
- Flood Risk Alteration Works
- Road Key
- Principal / Avenue
- Potential Route Improvement
- Streets (Indicative)
- Public Footpath/Cycle Way

Client
Bovis Homes Ltd.

Project
Stanton Cross, Weltonborough

Drawing File
Masterplan

Drawing Status
S73 and 550 OPA

Scale
1:15,000@A3

Drawing No
026_001 G

