


Appendix B

Temporary and Permanent Land Requirements

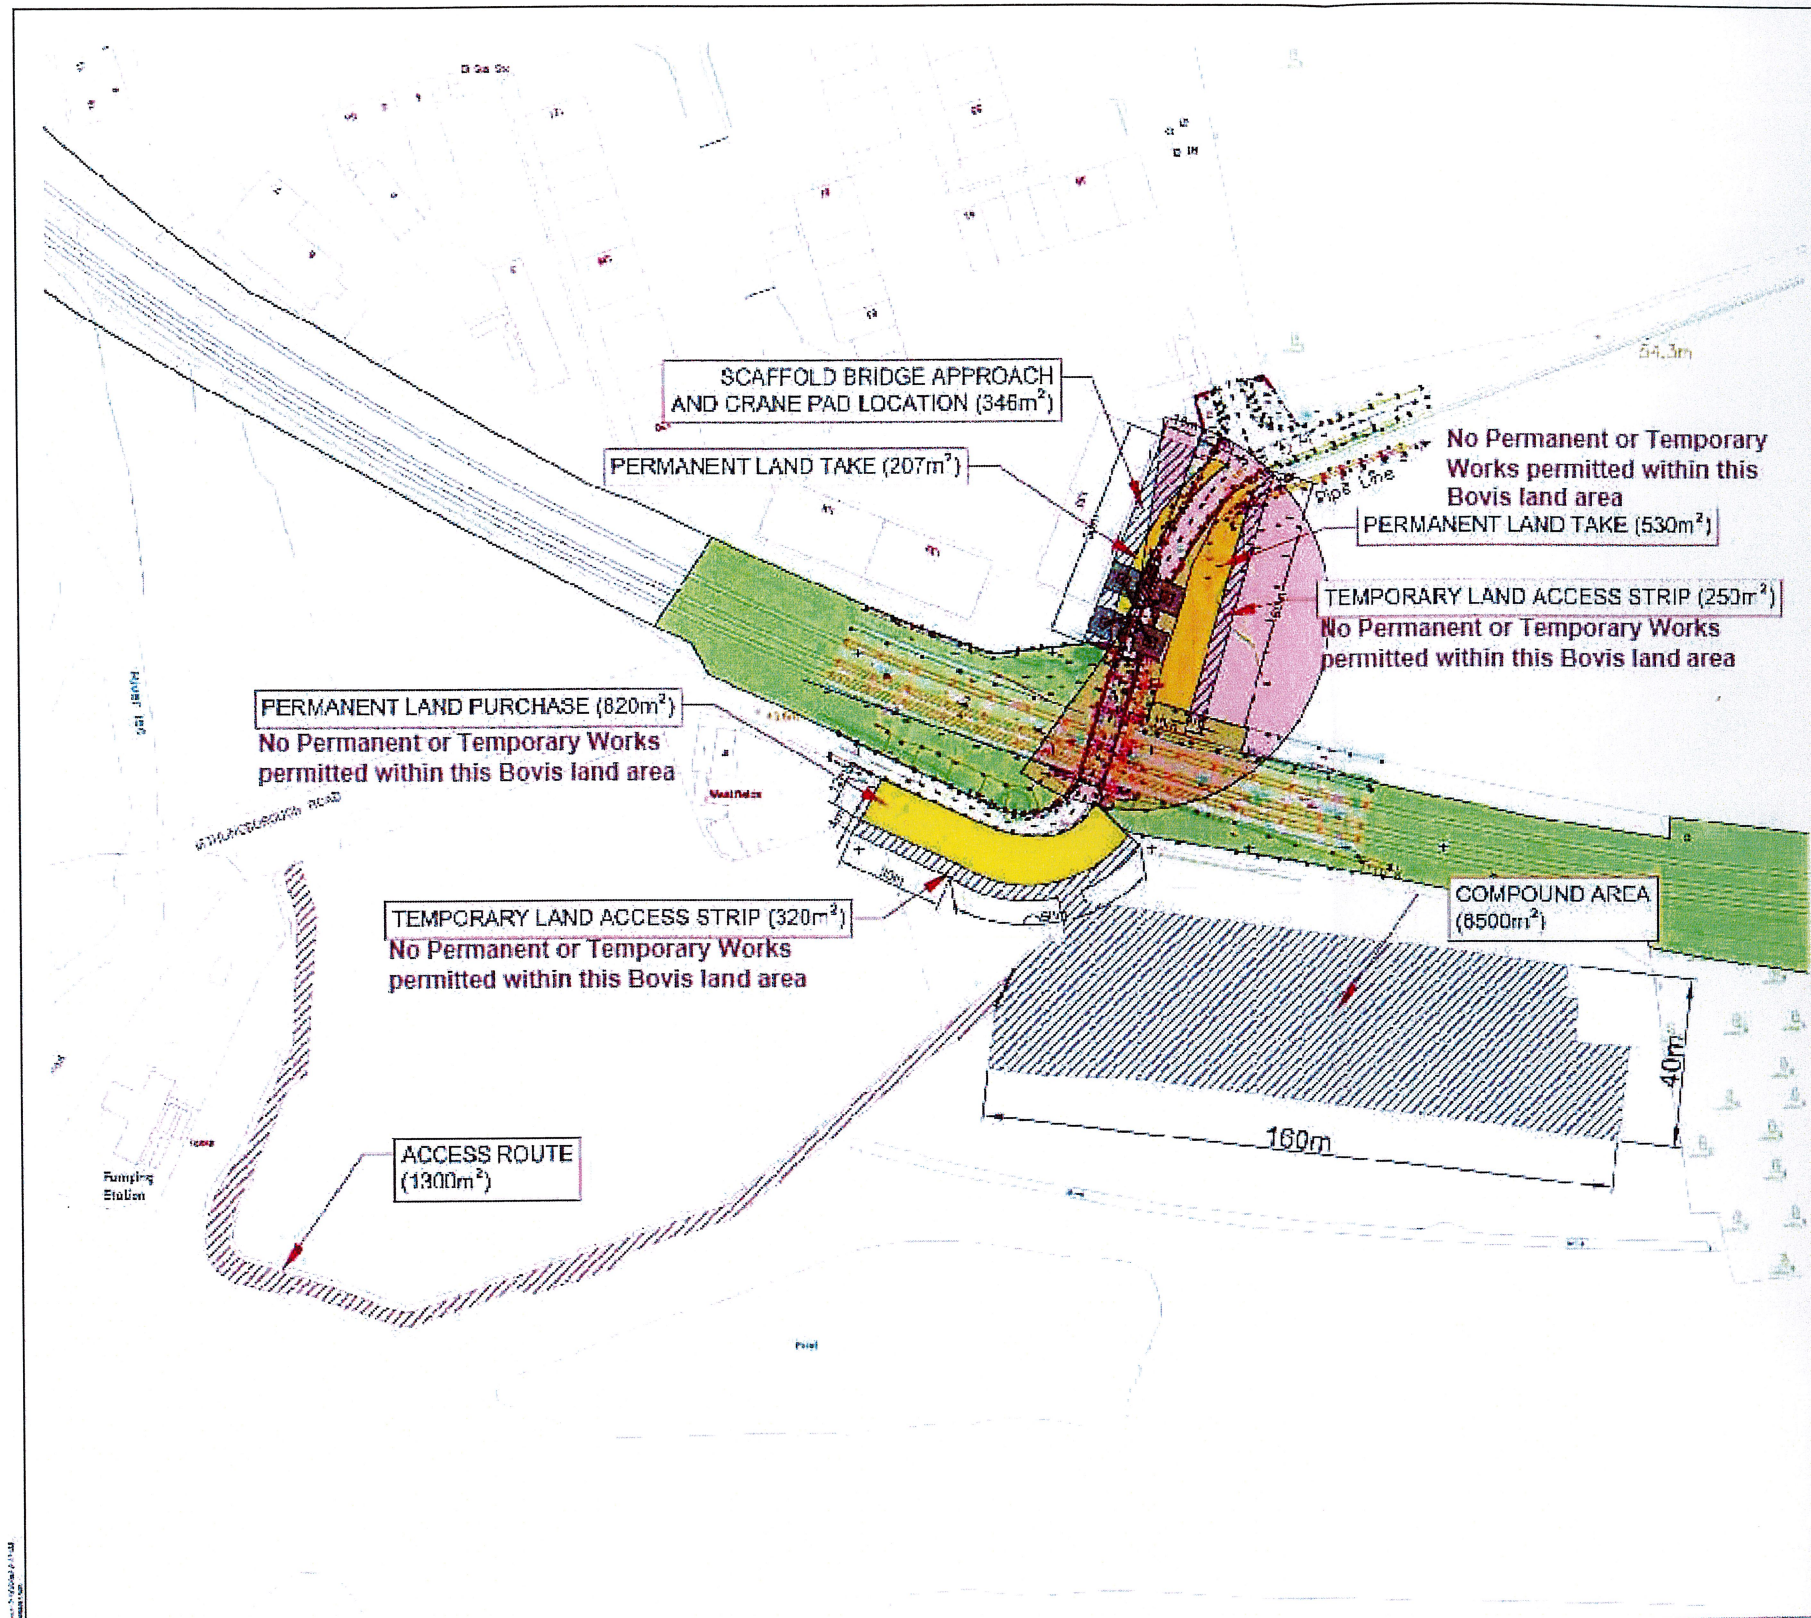

NOTES:

- AREAS PROVIDED ARE FOR APPROVAL AND ARE BY NO MEANS A FINAL LAND TAKE
- SCALE IS AS SHOWN

KEY:

- PERMANENT LAND REQUIREMENT
- TEMPORARY LAND REQUIREMENT
- ACCESS REQUIREMENT
- NR LAND OWNERSHIP
- POTENTIAL CRANE OVERSAIL

FOR APPROVAL				
02	SB	LN	LM	2011/11
02/	02/000	02/0000	02/00000	02/0000

MURPHY
CONSTRUCTION

Network Rail

J. L. MURPHY & SONS LTD	
Project	IRTHLINGBOROUGH ROAD
Client	IRTHLINGBOROUGH TOWNSHIP AND PERMANENT LAND REQUIREMENTS
Scale	1:500
Drawn	1 OF 1
Rev	FOR APPROVAL
Rev	146387