

Level Crossing Proposals

C07 – No 37

Harston CP – Footpath 4 Harston

Network Rail has been working hard to better manage its level crossings and the risks they pose, and has developed proposals for the possible closure or change to public rights of way at over 130 of its level crossings in Anglia. Closing or modifying level crossings can help to bring about a number of benefits:

- Improve the safety of level crossing users;
- Deliver a more efficient and reliable railway, which is vital in supporting the regional and UK economy;
- Reduce the ongoing operating and maintenance cost of the railway;
- Reduce delays to trains, pedestrians and other highway users;
- Improve journey time reliability for all railways, highway and other rights of way users.



The level crossings in this initial phase of the Anglia Level Crossing Reduction Strategy do not include any new bridges or underpasses, and offer benefits which are currently affordable and deliverable.


No 37 is one of the level crossings in Cambridgeshire County. It is located in Harston Parish and has the postcode CB22 7PH. This is a stop, look and listen public footpath level crossing where the user has to decide whether it is safe to cross. The railway at this crossing carries passenger and freight trains. A photograph of the crossing is shown above.

Our proposed changes: Is to close the level crossing to all users. To cross the railway the following separate options are currently proposed (shown on the drawing overleaf):

Red Route - Users will be diverted on a new footpath along a field boundary which provides a link to London Road. A footway is available for pedestrian use to the north and grass verge to the south with a bridge over the railway.

This summary sheet and a questionnaire are available at the public exhibitions and on the project website at: www.networkrail.co.uk/anglialevelcrossings. Please complete the separate questionnaire using the level crossing identification number **C07** and your feedback will be considered before the proposals are finalised.

To contact our team, please email us at: anglialevelcrossings@networkrail.co.uk or phone the helpline: **03457 11 41 41**. We thank you for your time and providing your comments on the Anglia Level Crossing Proposals.

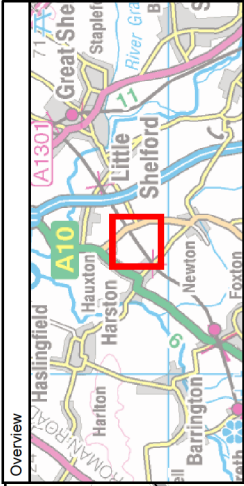

Level crossing being discussed

Other level crossings

Alternative Options

Red Route

A solid line indicates a proposed new Public Right of Way (type to be determined).

Other line types using the above route option colours indicate use of existing Public Rights of Way. Right of way extinguishments are still to be determined and are not shown for clarity given multiple options.

Existing Public Rights of Way

Footpath

Bridleway

Restricted byway

Byway open to all traffic

Highway (where used)

If this line is in a colour, this denotes use by a route option (see above).

2 Brewery Wharf
Kendall Street
Leeds
LS10 1JR
United Kingdom
+44 (0)113 3946700



Anglia LX Consultation Stage 1

C07 - No 37
Cambridgeshire
Harston CP


P3	06/06/2016	Revised Format	WC	-	SJP	JAS
P2	20/01/2016	NR Comments	WC	-	SJP	JAS
P1	16/10/2015	For Information	WC	-	SJP	JAS
Rev	Date	Description	Dwn	E Chk	Chkd	App'd

Scale at A3

1:5,000

Drawing No.

MMD-367516-C07-GEN-002

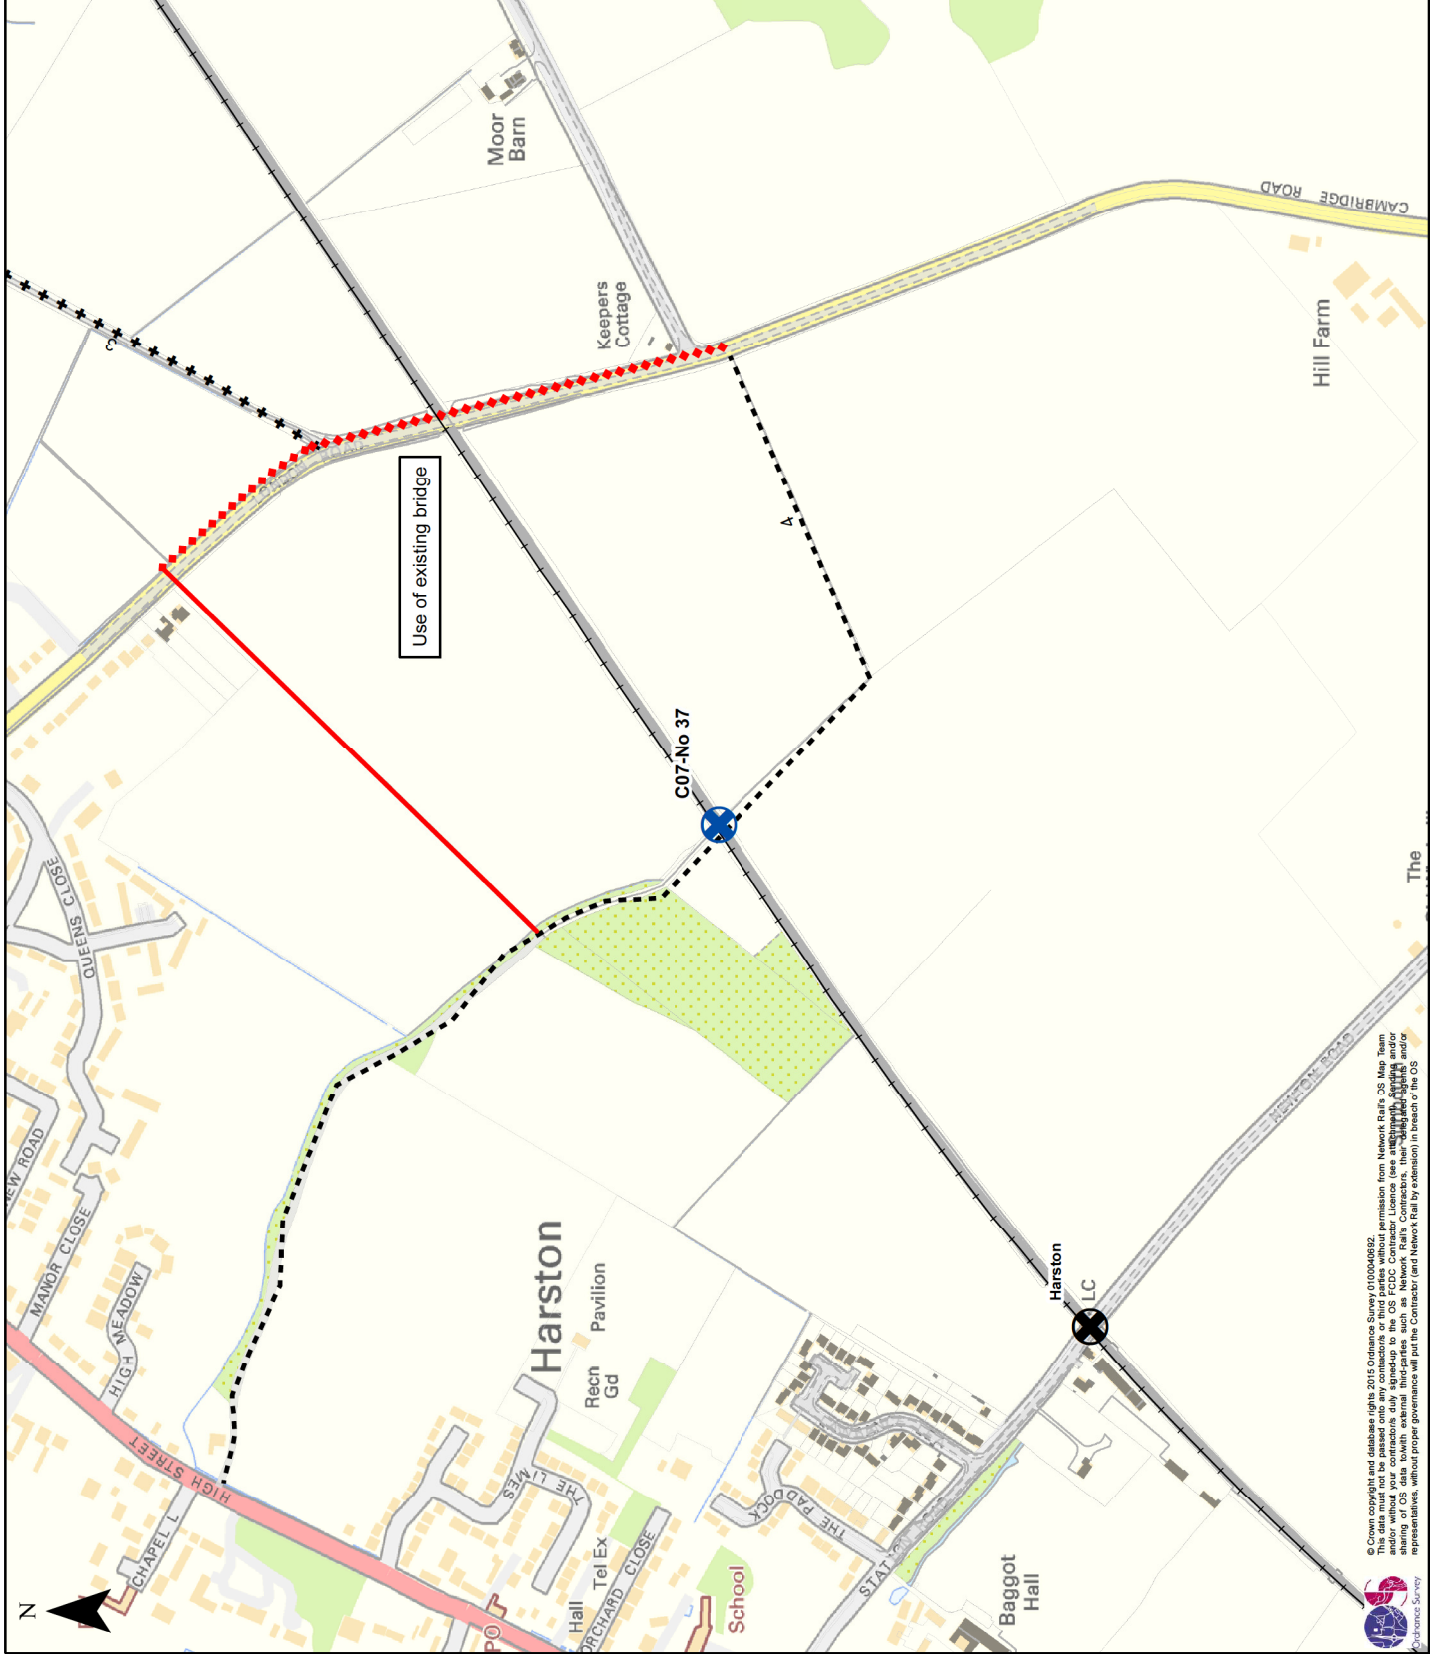

Metres

0 25 50 75 100

© Crown copyright and database rights 2015 Ordnance Survey 0100040892.

This data must not be passed on to any third party without permission from Network Rail. 35 Map Team. This data must not be used for any purpose other than the one for which it was supplied. Network Rail and its representatives, without proper governance will put the Contractor (and Network Rail by extension) in breach of the OS

© Mott MacDonald Ltd.

We accept no responsibility for the consequences of this document being relied upon by any other party or being used for any other purpose, or containing any error or omission which is due to an error or omission in data supplied to use by other parties.

P:\Leeds\Eastem367516 - GRP 24 - Anglia Level Crossings\JAS\GIS\2 Plans\04 MMD\367516 C2 Proposals - Consultation Stage New Key.mxd