


APPENDIX 15: SUPERIMPOSED PLAN OF PROPOSED DCO PROJECT



- DCO Land : CCUS Power Station
- DCO Land : Potential Connection Corridors
- Order Land

LOCATION PLAN REDCAR

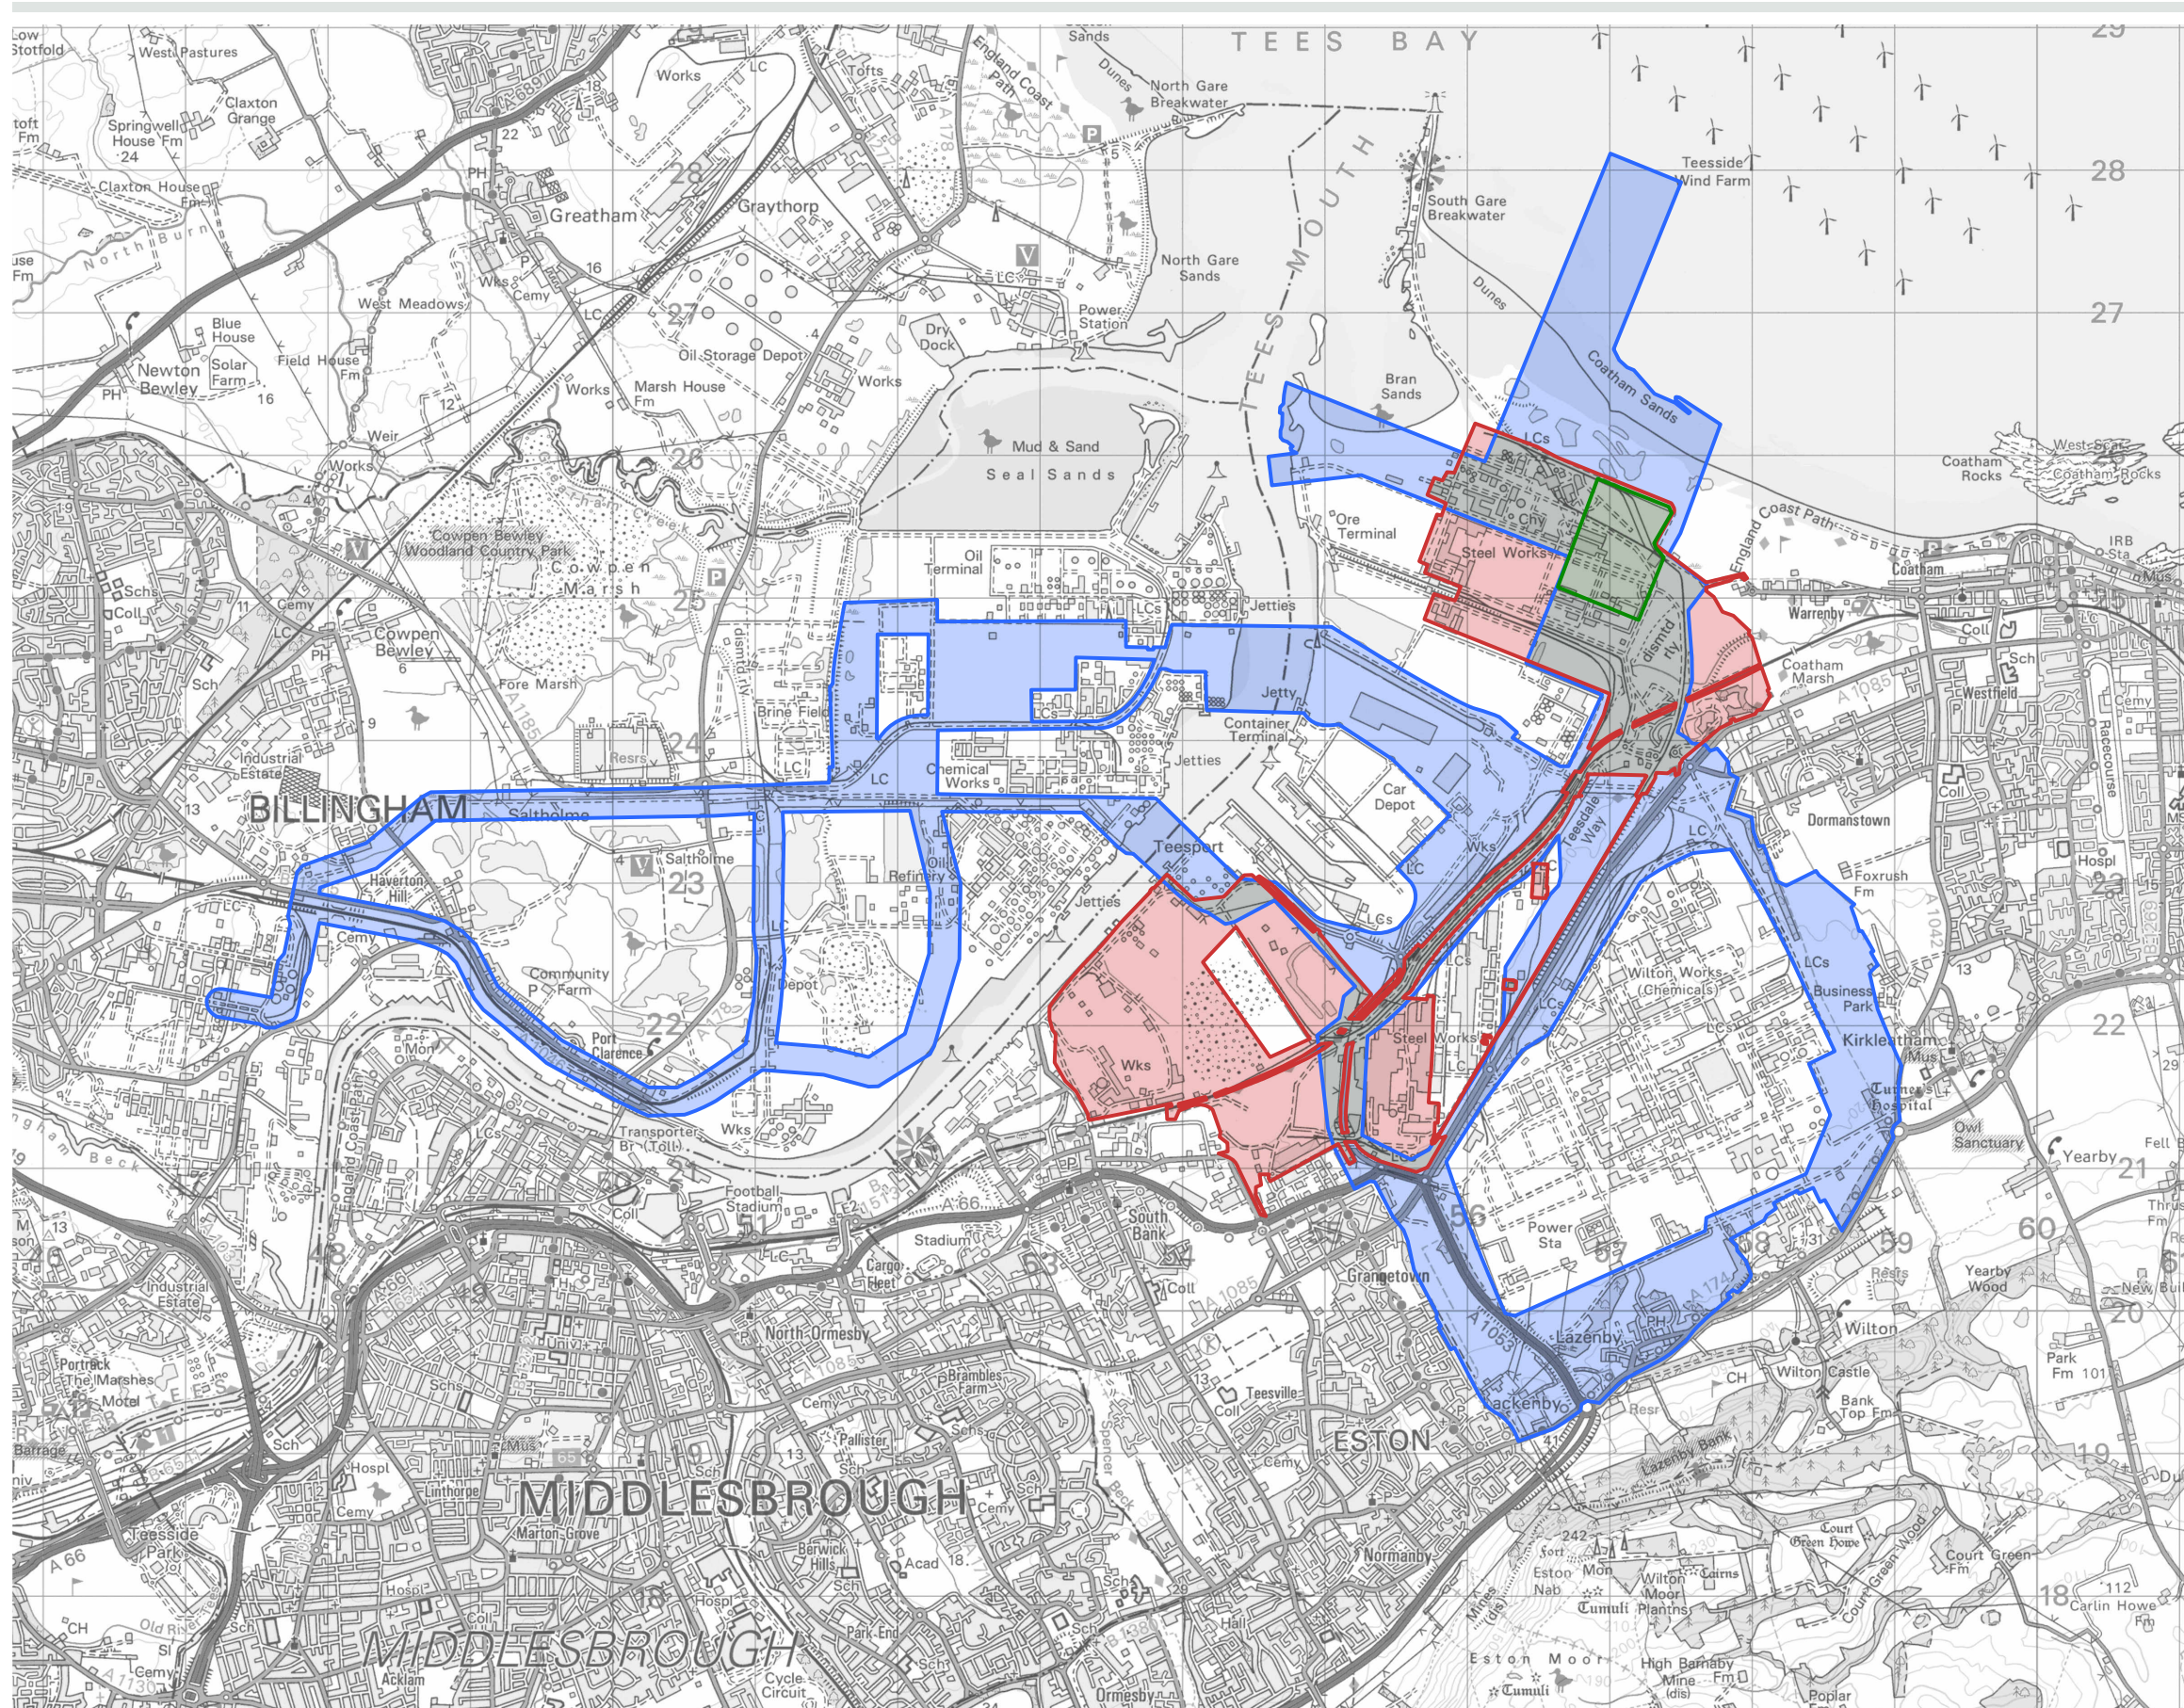

Scale @ A3 : 1:50,000

Plan No. :

RAPLEYS
rapleys.com
0370 777 6292

This map is for identification purposes only and should not be relied upon for accuracy.
© Crown copyright and database rights 2020. OS Licence No. 100004619

LONDON
BIRMINGHAM
BRISTOL
CAMBRIDGE
EDINBURGH
HUNTINGDON
MANCHESTER