



SEPTEMBER
2017

Proof of Evidence of Clive Burbridge

Transport and Works Act 1992: Application for the proposed Network Rail (Essex and Others Level Crossing Reduction) Order.

Network Rail (NR) Crossing Ref: E29
DTLR Ref: OBJ/105

Volume 2

Iceni Projects Limited on behalf of I²
Development Management

September 2017

ICENI PROJECTS LIMITED
ON BEHALF OF I²
DEVELOPMENT
MANAGEMENT

Iceni Projects Ltd
Flitcroft House 114-116 Charing Cross Rd, London WC2H 0JR
T 020 3640 8508 F 020 3435 4228 W iceniprojects.com

Proof of Evidence of Clive Burbridge
TRANSPORT AND WORKS ACT 1992: APPLICATION
FOR THE PROPOSED NETWORK RAIL (ESSEX AND
OTHERS LEVEL CROSSING REDUCTION) ORDER.

VOLUME 1 - CONTENTS

VOLUME 2 - APPENDICES

A1. LOCATION PLANS SHOWING NR BLUE/RED ROUTES


A2. SAFETY CONCERNS AT THE BRIDGES

A3. ALTERNATIVE ROUTE AVAILABLE TO NR


location plans showing NR Blue/Red Routes

A1. SAFETY CONCERNS AT THE BRIDGES

Original Consultation Routes

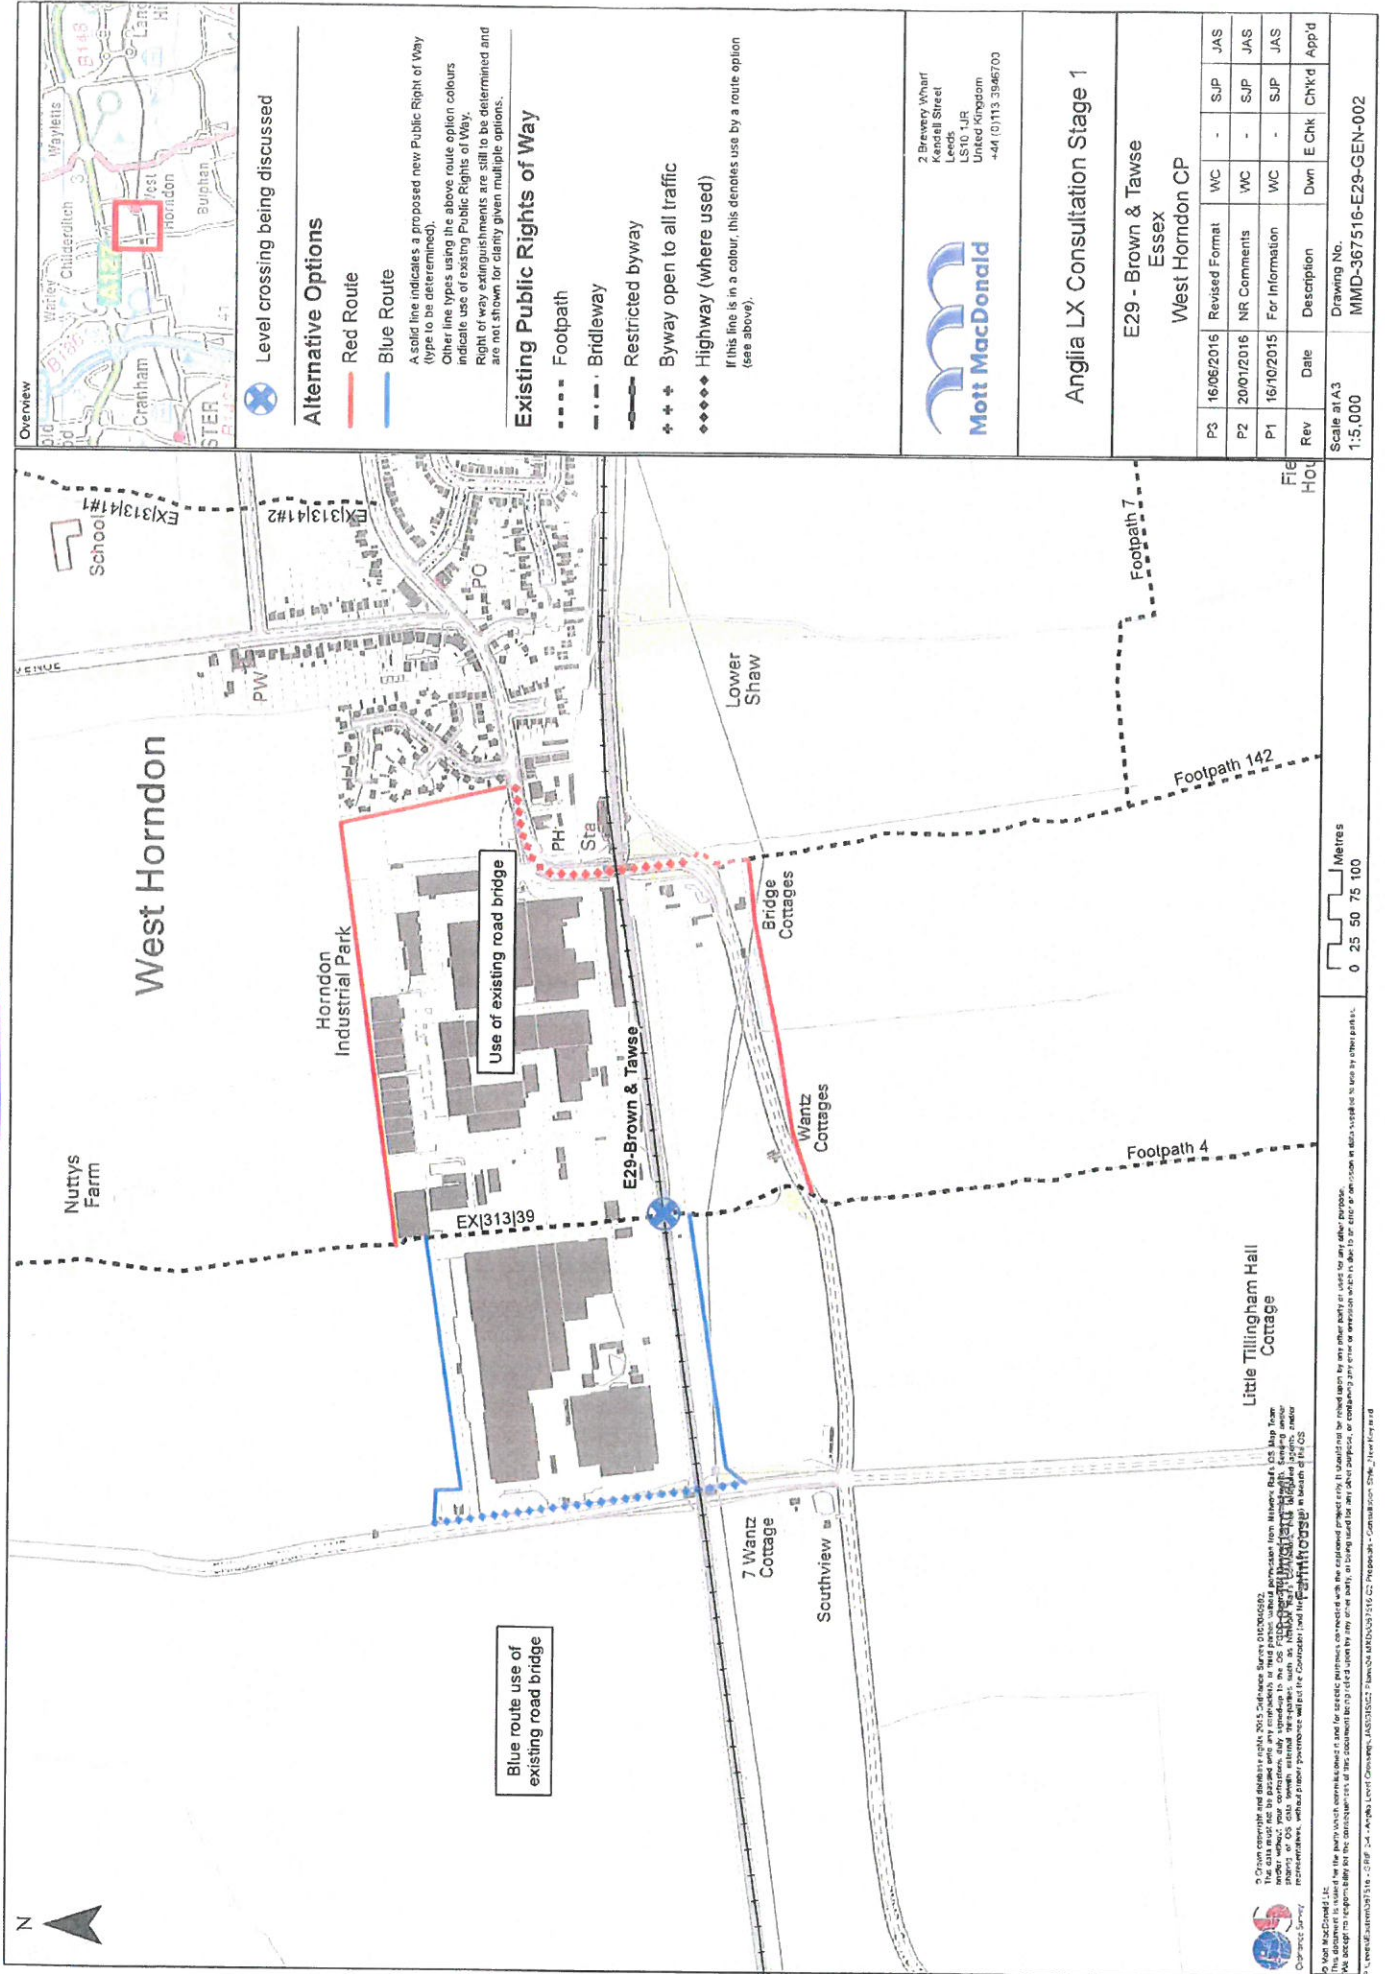

2nd consultations no longer being pursued.

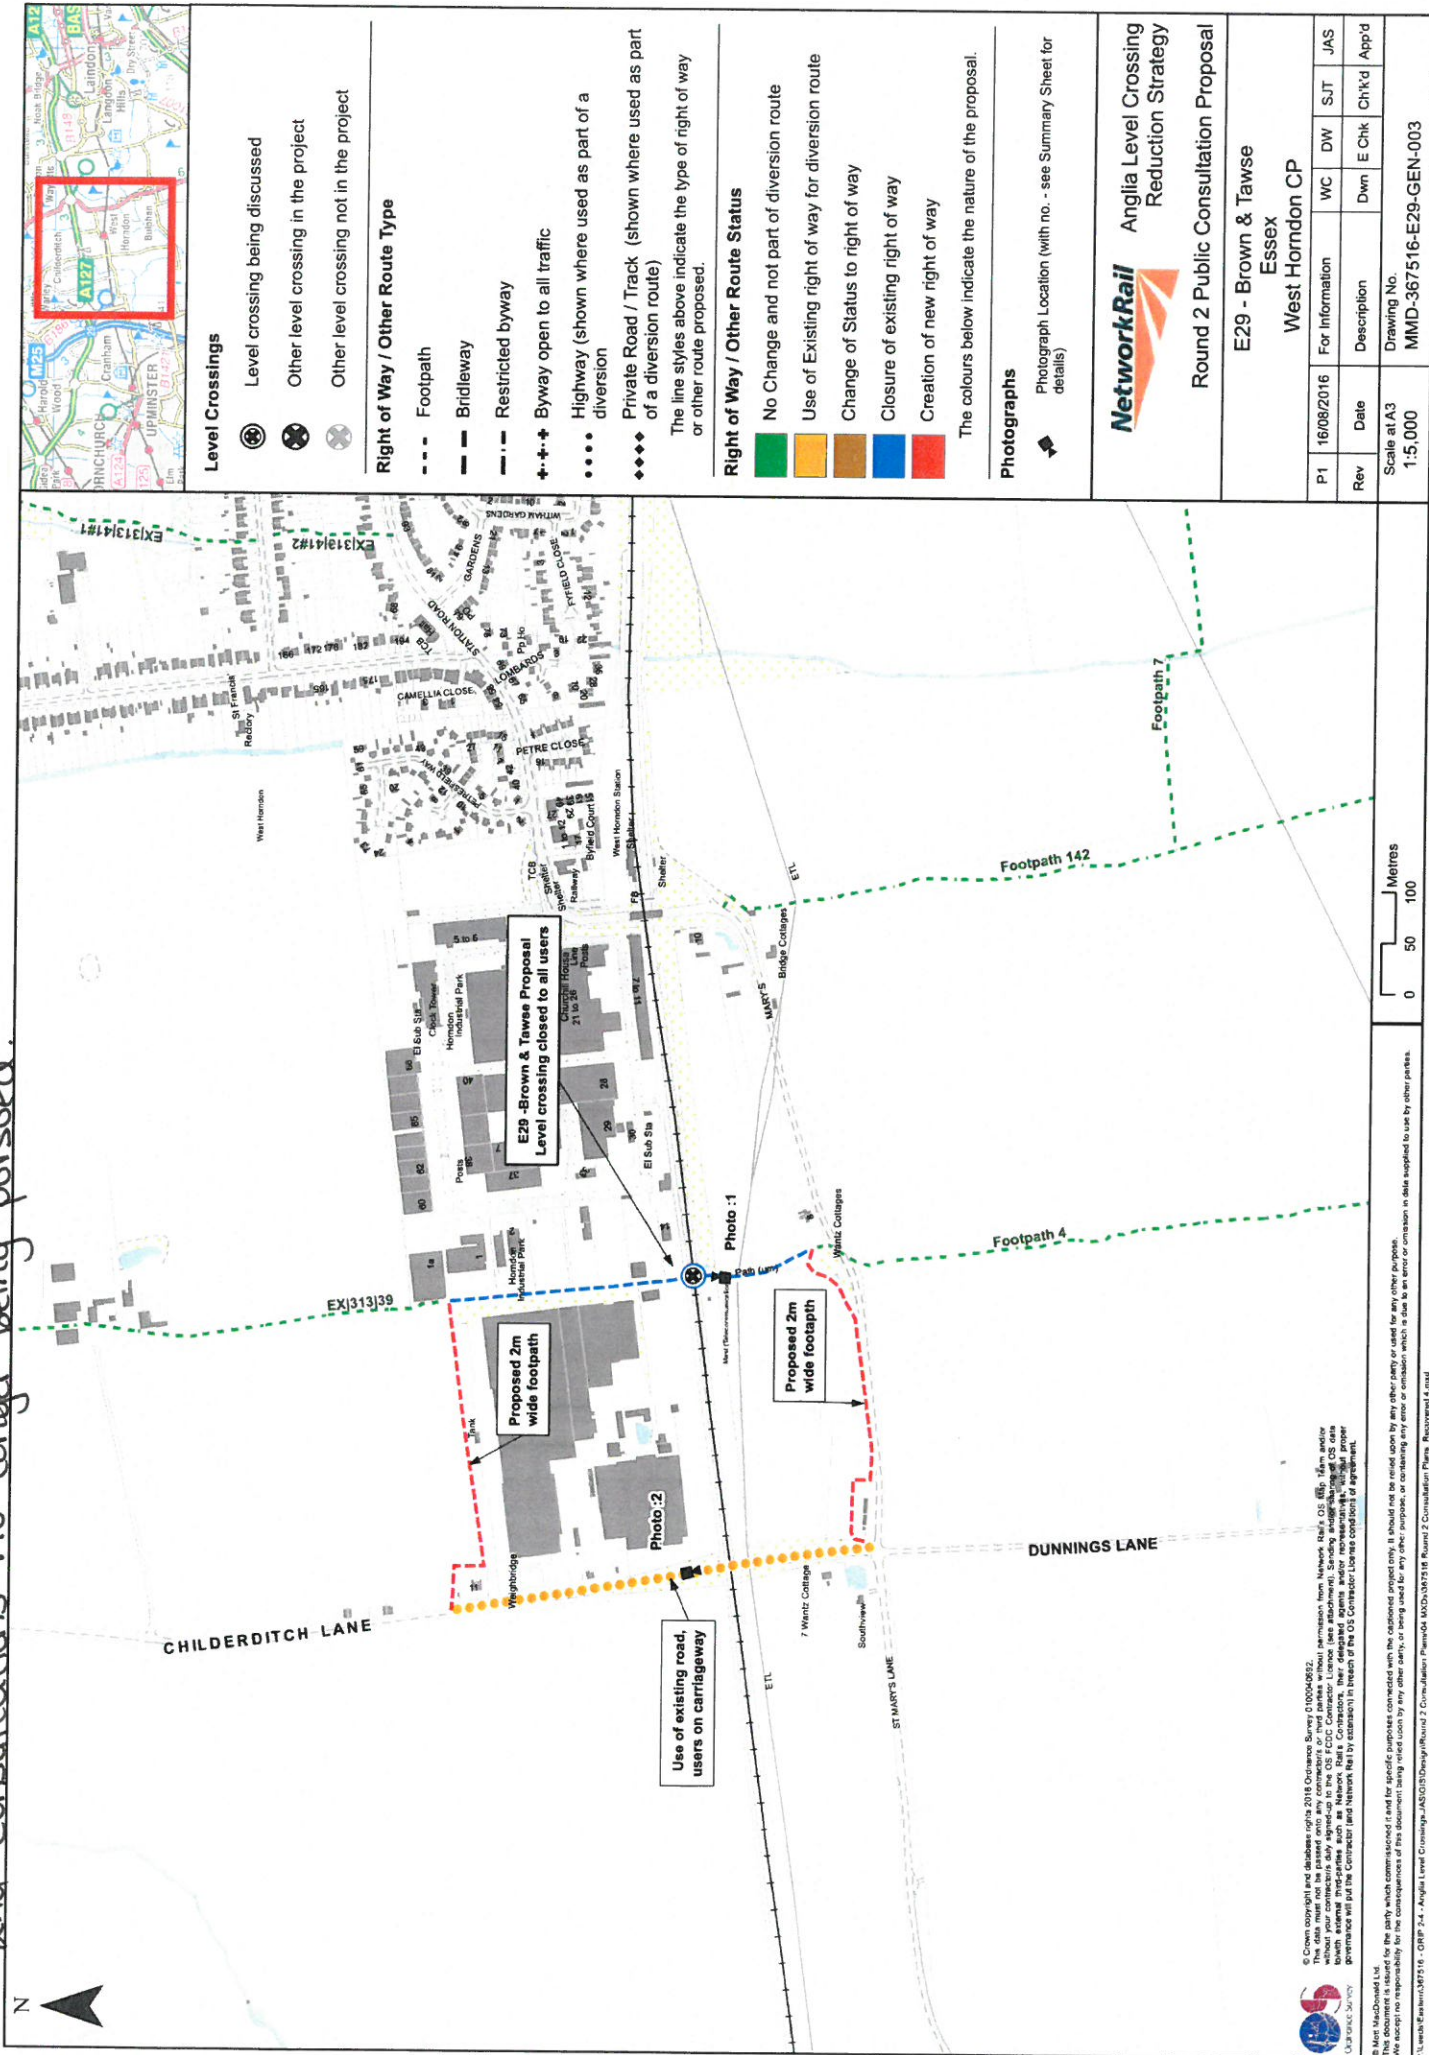

z 


E29 Brown & Tawse Proposal

Private: No existing or proposed rights

Public: Existing footpath rights removed, users divert to adjacent Childerditch Lane bridge to the west

Infrastructure: Proposed fencing north of the railway: Type F9

Infrastructure: Proposed fencing north of the railway: Type F9
Proposed fencing south of the railway, 50m east of the level crossing
along Network Rail boundary to the existing bridge to the west: Type F4

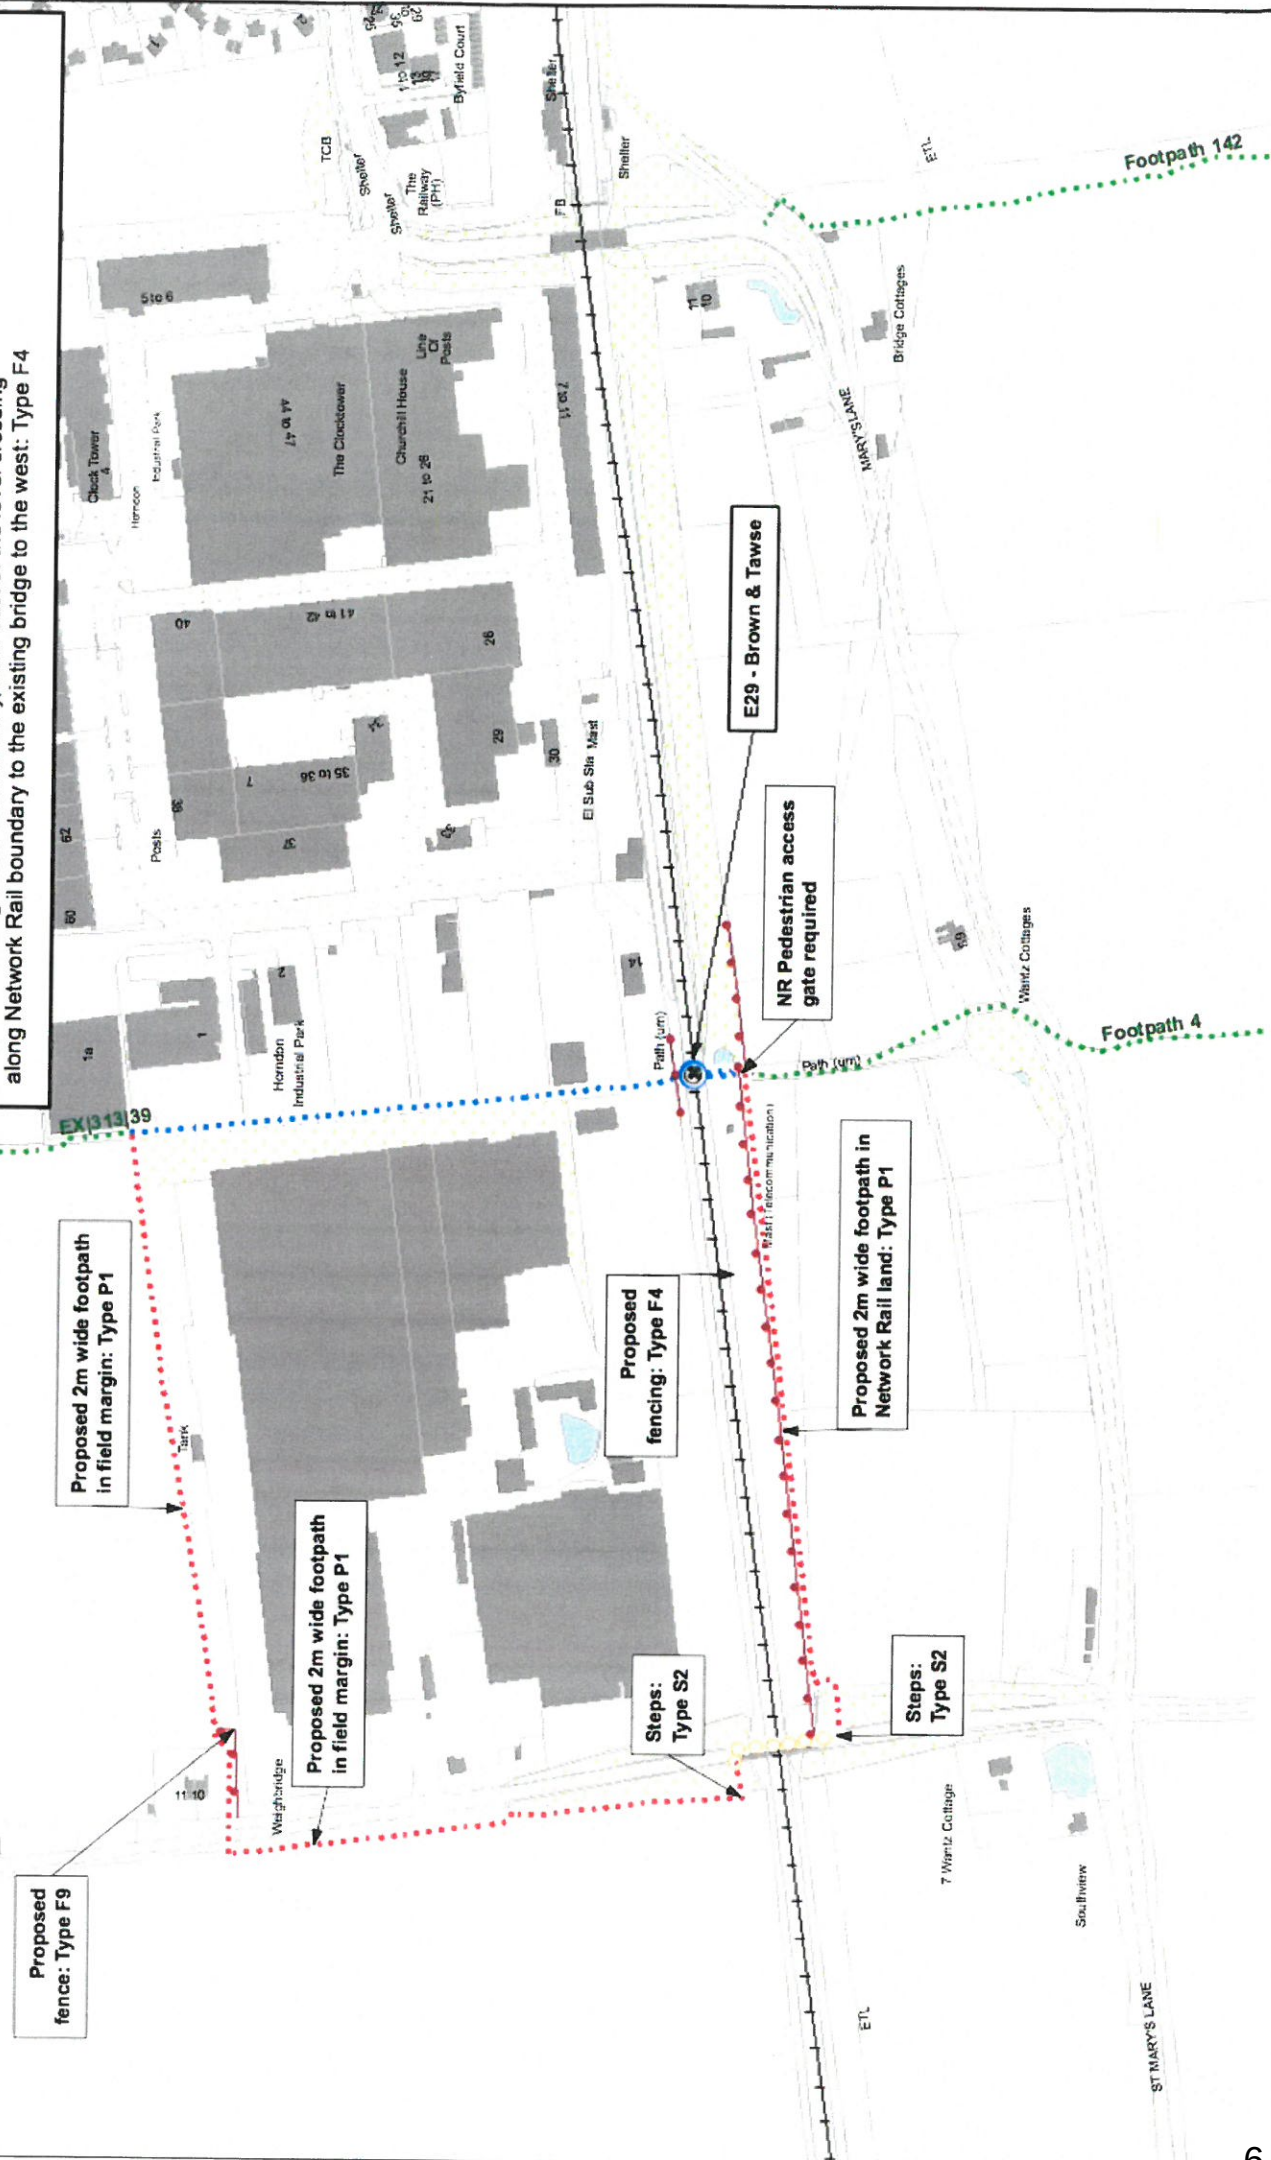

A2. SAFETY CONCERNS AT THE BRIDGES

St Mary's Lane Looking North



St Mary's Lane Looking South




Childerditch Lane Looking North



Childerditch Lane Looking South



A3. ALTERNATIVE ROUTE AVAILABLE TO NR

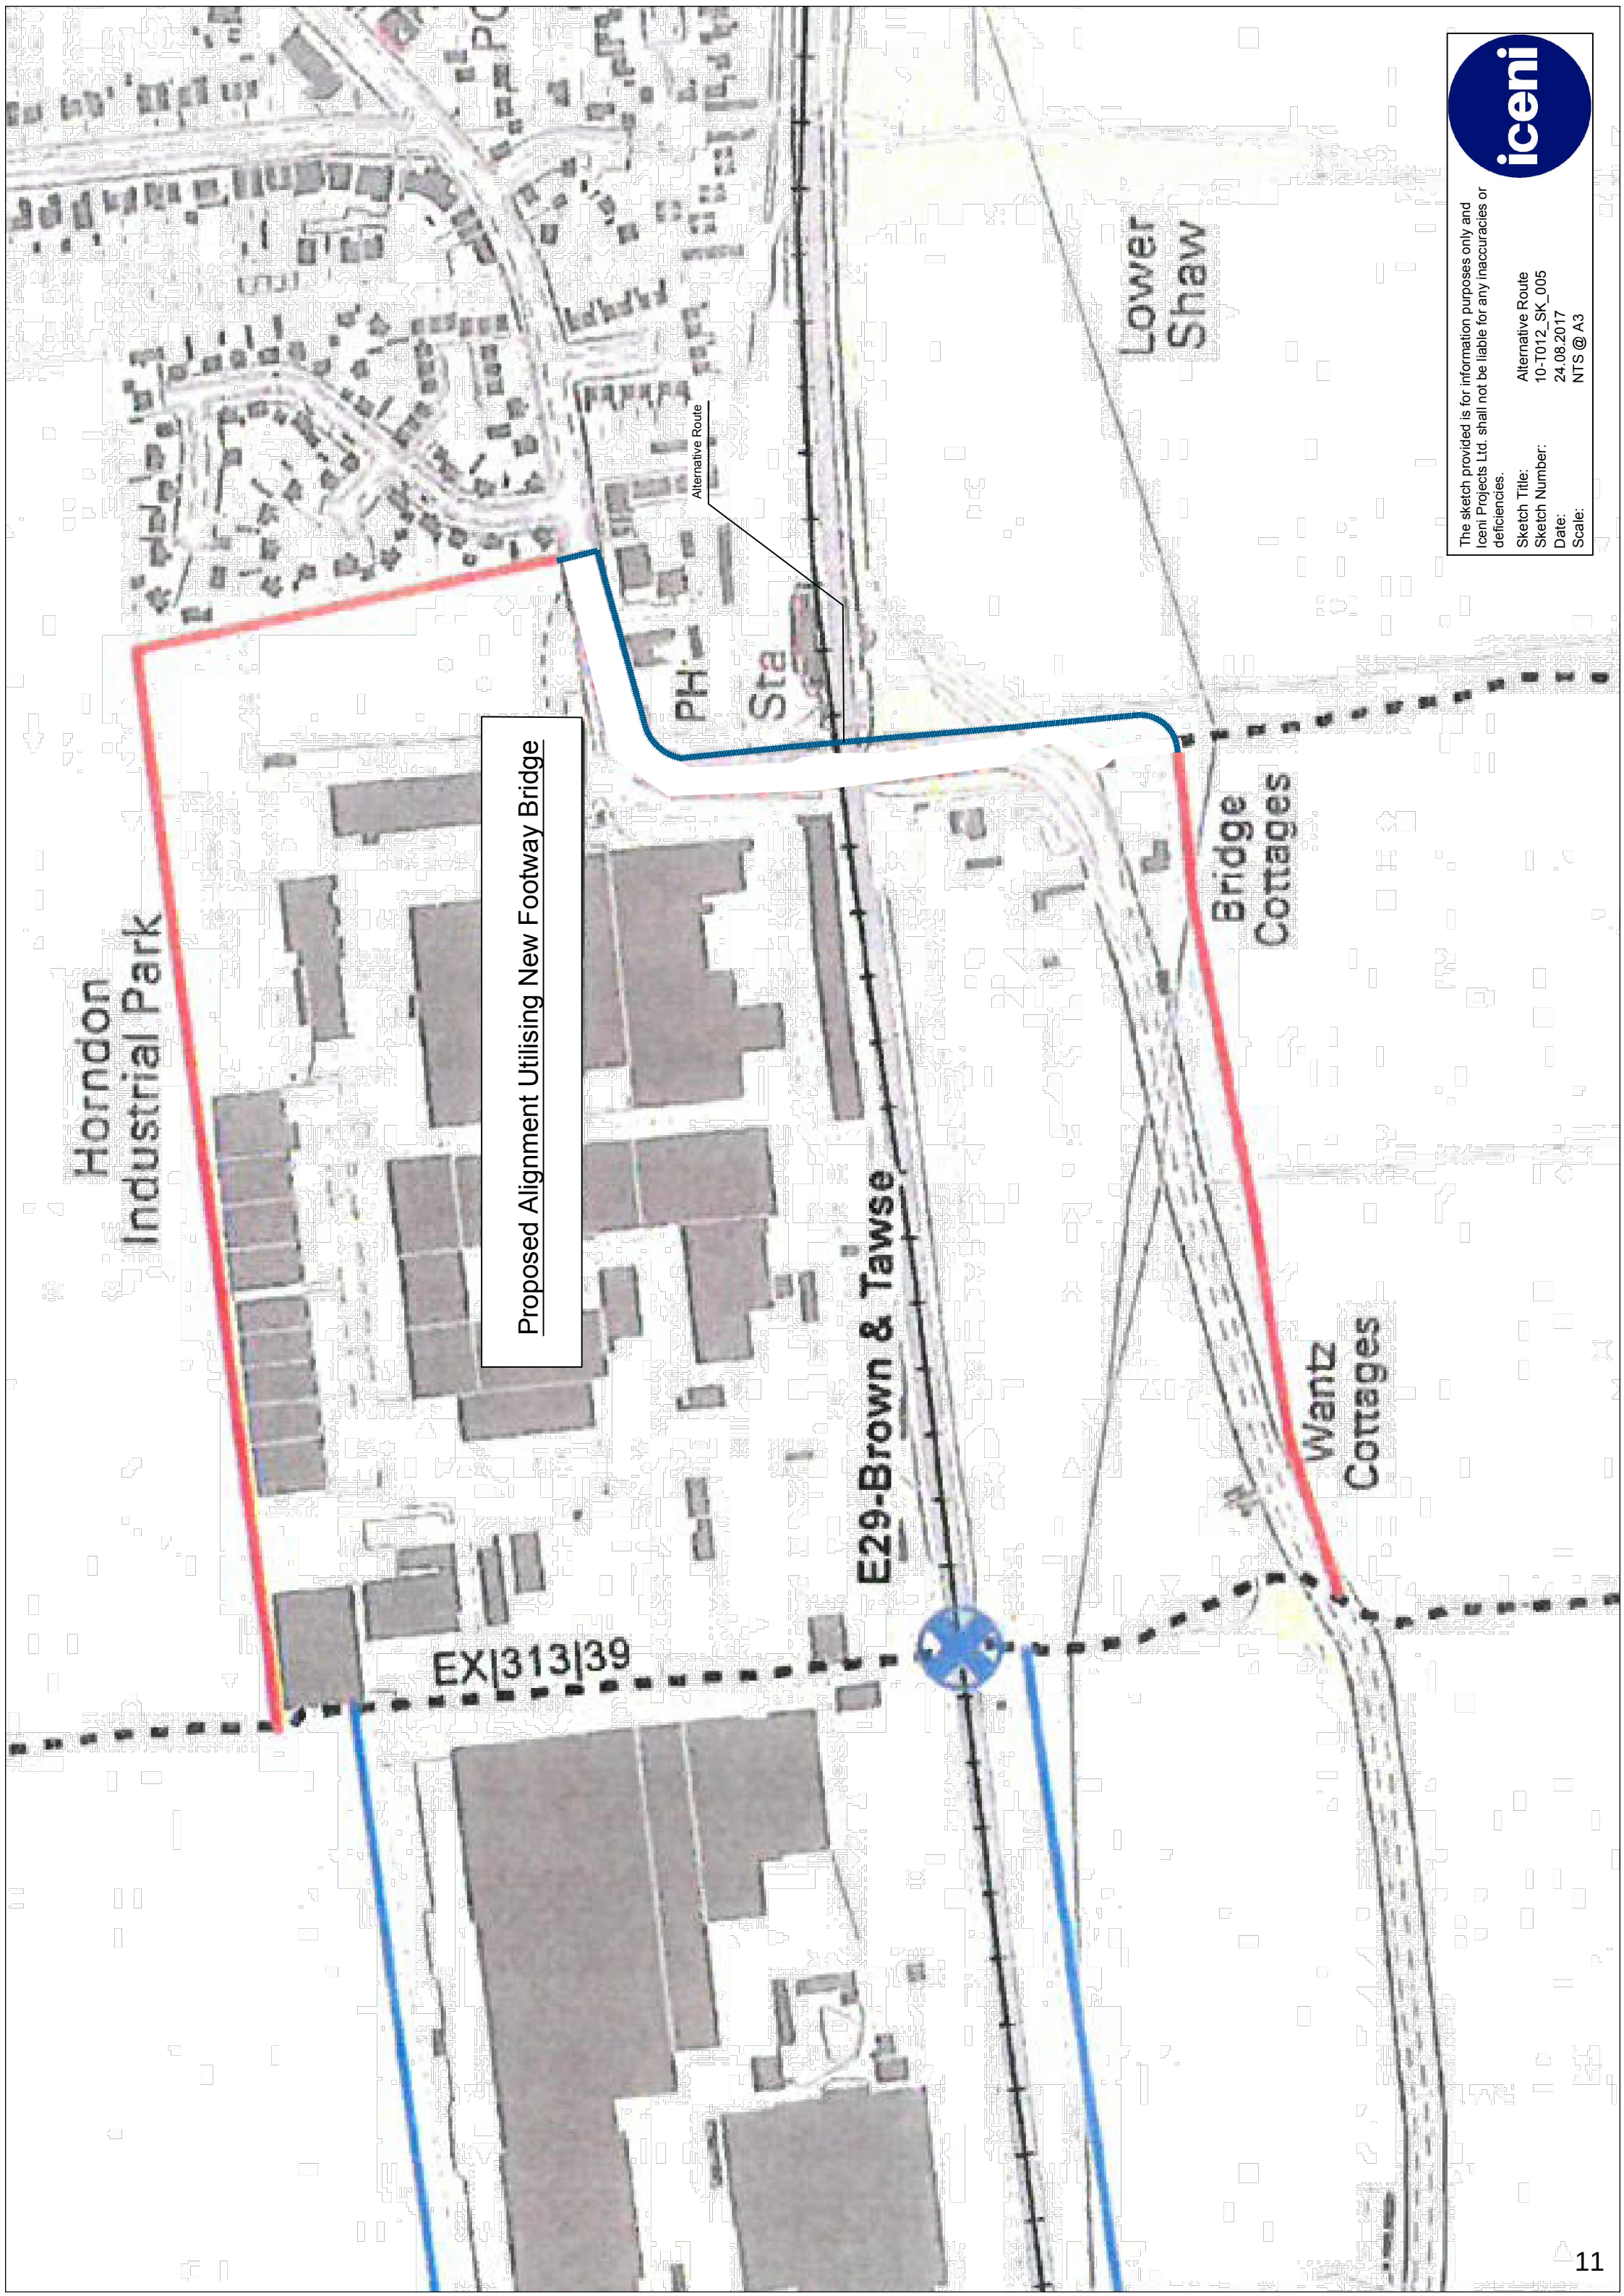

Proposed Alignment Utilising New Footway Bridge

Alternative Route

The sketch provided is for information purposes only and Icen Projects Ltd. shall not be liable for any inaccuracies or deficiencies.

Sketch Title:
10-T012_SK_005

Sketch Number:
24.08.2017

Date:
NTS @ A3

Scale:

