




ATODLEN 3 (DIWYGIAD)
PLANIAU A MANYLEBAU'R BONT DROS DDOCIAU CASNEWYDD AC AFON WYSG A'R BONT DROS
AFON EBWY (TUDALEN 1 O 2)

SCHEDULE 3 (AMENDMENT)
PLANS AND SPECIFICATIONS OF THE BRIDGE OVER THE NEWPORT DOCKS AND THE RIVER USK AND THE BRIDGE OVER THE
RIVER EBBW (PAGE 1 OF 2)

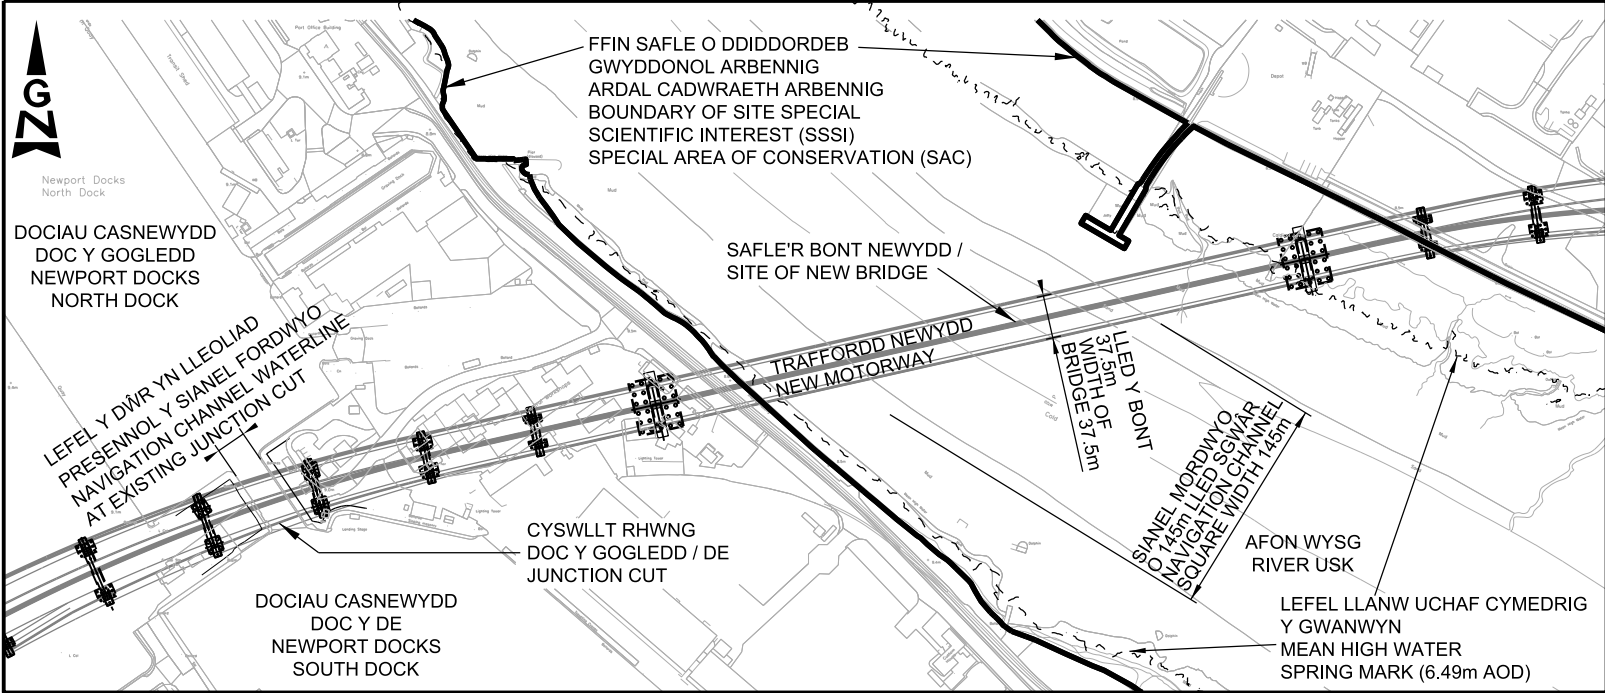


CYNLLUN O'R BONT / PLAN OF BRIDGE

Graddfa / Scale 1:5,000

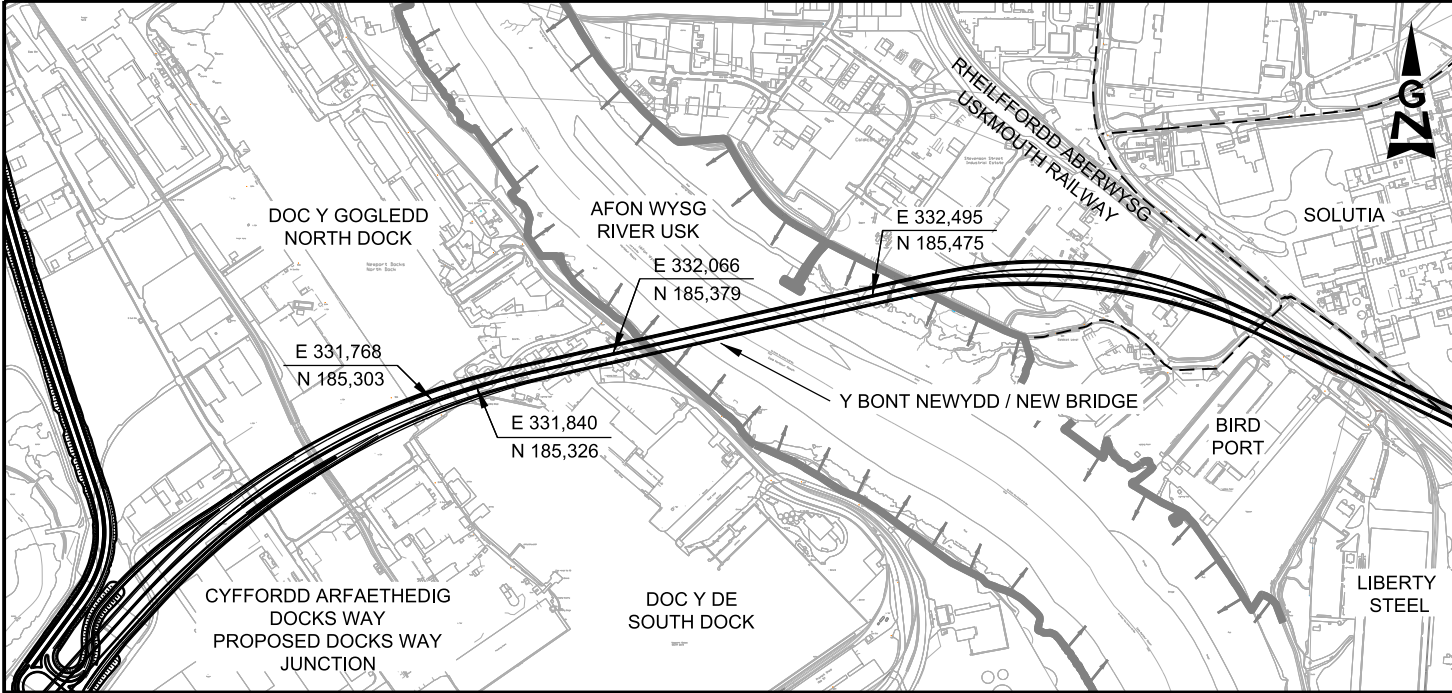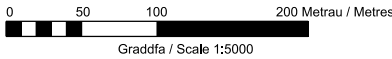

Y CYNLLUN ALLWEDDOL / KEY PLAN

Graddfa / Scale 1:12,500

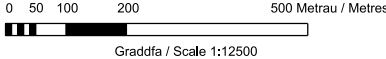

CYLLUNIAU A MANYLEBAU'R BONT NEWYDD DROS AFON WYSG A DOCIAU CASNEWYDD
CYNLLUN TRAFFORDD YR M4 (MAN I'R DWYRAIN O GYFFORDD 23 (MAGWYR) I FAN I'R GORLLEWIN
O GYFFORDD 29 (CAS-BACH)) A FFYRDD CYSYLLTU 201-
PLANS AND SPECIFICATIONS OF NEW BRIDGE OVER THE USK RIVER AND NEWPORT DOCKS -
THE M4 MOTORWAY (EAST OF JUNCTION 23 (MAGOR) TO WEST OF JUNCTION 29 (CASTLETON))
AND CONNECTING ROADS SCHEME 201-

MANYLEBAU CROESFAN WYSG / USK CROSSING SPECIFICATIONS

PWYNTIAU DECHRAU A DIWEDD: O BWYNT AR Y LAN DDWYREINIOL (CYFEIRNOD GRID
E332492, N185475), I BWYNT AR Y LAN ORLLEWINOL (CYFEIRNOD GRID E332069, N185380). MAE'R
CYFEIRNODAU GRID AT Y CYFEIRNOD GRID PRYDEINIG FEL Y DANGOSIR AR DDALEN ST3185 YR
AROLWG ORDANS.

POINTS OF COMMENCEMENT AND TERMINATION: FROM A POINT ON THE EAST BANK
(GRID REFERENCE E332492, N185475), TO A POINT ON THE WEST BANK
(GRID REFERENCE E332069, N185380). GRID REFERENCES ARE TO THE
BRITISH NATIONAL GRID, REFERENCES AS SHOWN ON ORDNANCE SURVEY SHEET ST3185

RHYCHWANT CROESFAN Y WYSG / USK CROSSING SPAN

RHYCHWANT CANOL / CENTRE LINE SPAN 440m


MANYLEBAU CROESFAN Y DOCIAU / DOCKS CROSSING SPECIFICATIONS

PWYNTIAU DECHRAU A DIWEDD: O BWYNT AR Y LAN DDWYREINIOL (CYFEIRNOD GRID
E331838, N185323), I BWYNT AR Y LAN ORLLEWINOL (CYFEIRNOD GRID E331772, N185300). MAE'R
CYFEIRNODAU GRID AT Y CYFEIRNOD GRID PRYDEINIG FEL Y DANGOSIR AR DDALEN ST3285 YR
AROLWG ORDANS.

POINTS OF COMMENCEMENT AND TERMINATION: FROM A POINT ON THE EAST BANK
(GRID REFERENCE E331838, N185323), TO A POINT ON THE WEST BANK
(GRID REFERENCE E331772, N185300). GRID REFERENCES ARE TO THE
BRITISH NATIONAL GRID, REFERENCES AS SHOWN ON ORDNANCE SURVEY SHEET ST3285

RHYCHWANT CROESFAN Y DOCIAU / DOCKS CROSSING SPAN


RHYCHWANT SGIW CANOL / CENTRE LINE SPAN 76m

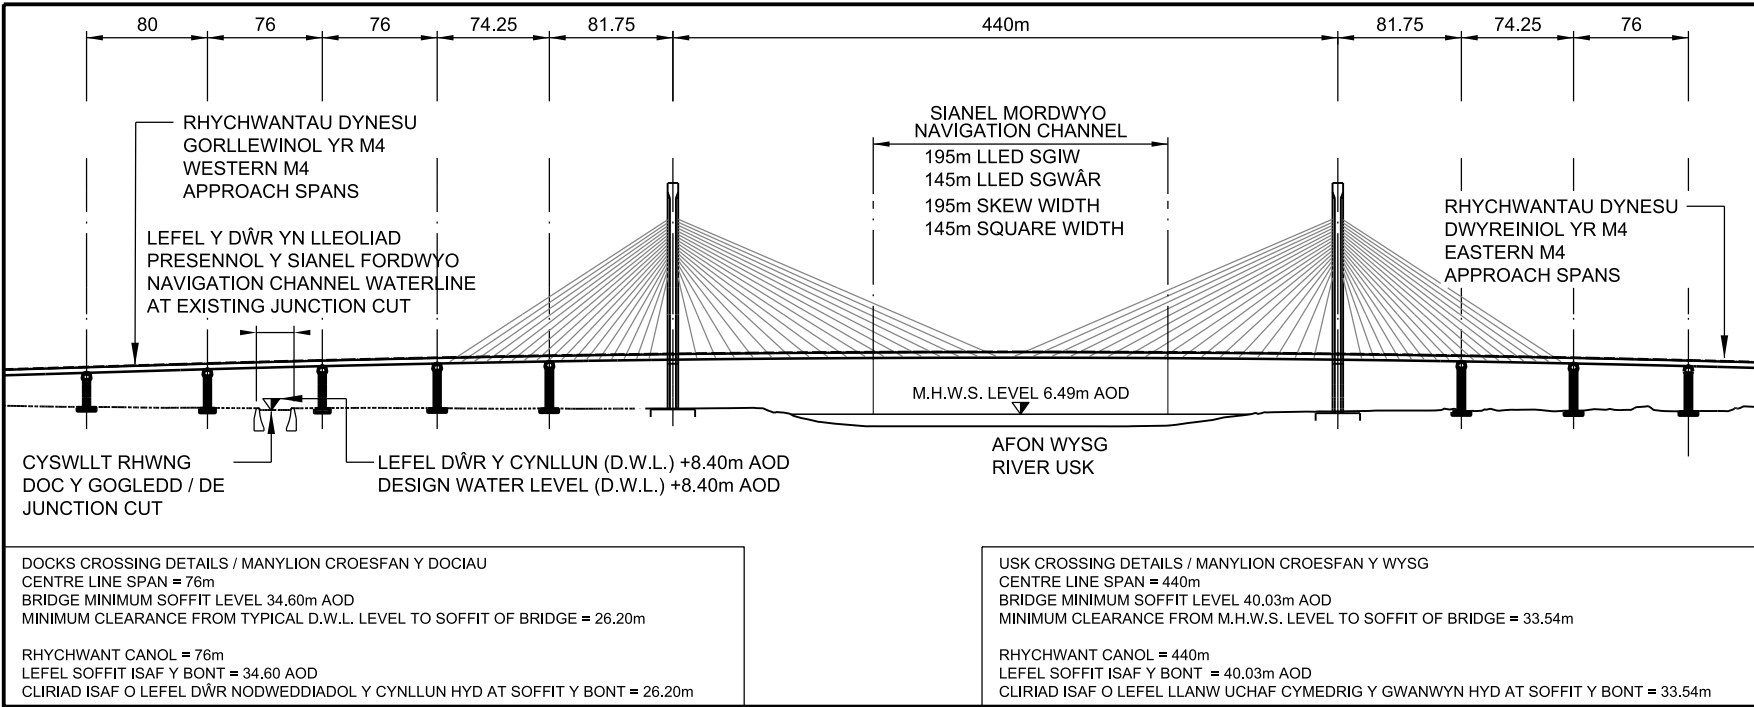

GWEDDLUN O'R BONT GAN EDRYCH TUA'R GOGLEDD

ELEVATION OF BRIDGE LOOKING NORTH


Graddfa / Scale 1:5,000

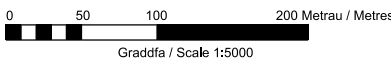

© Crown Copyright and database right 2015. Ordnance
Survey 100021874. Welsh Government.
© Hawffrânt a hawllau cronfa ddata'r Goron 2015. Rhif
Trwydded yr Arolwg Ordans 100021874.


ATODLEN 3 (DIWYGIAD)
PLANIAU A MANYLEBAU'R BONT DROS DDOCIAU CASNEWYDD AC AFON WYSG A'R BONT DROS
AFON EBWY (TUDALEN 2 O 2)

SCHEDULE 3 (AMENDMENT)
PLANS AND SPECIFICATIONS OF THE BRIDGE OVER THE NEWPORT DOCKS AND THE RIVER USK AND THE BRIDGE OVER THE
RIVER EBBW (PAGE 2 OF 2)

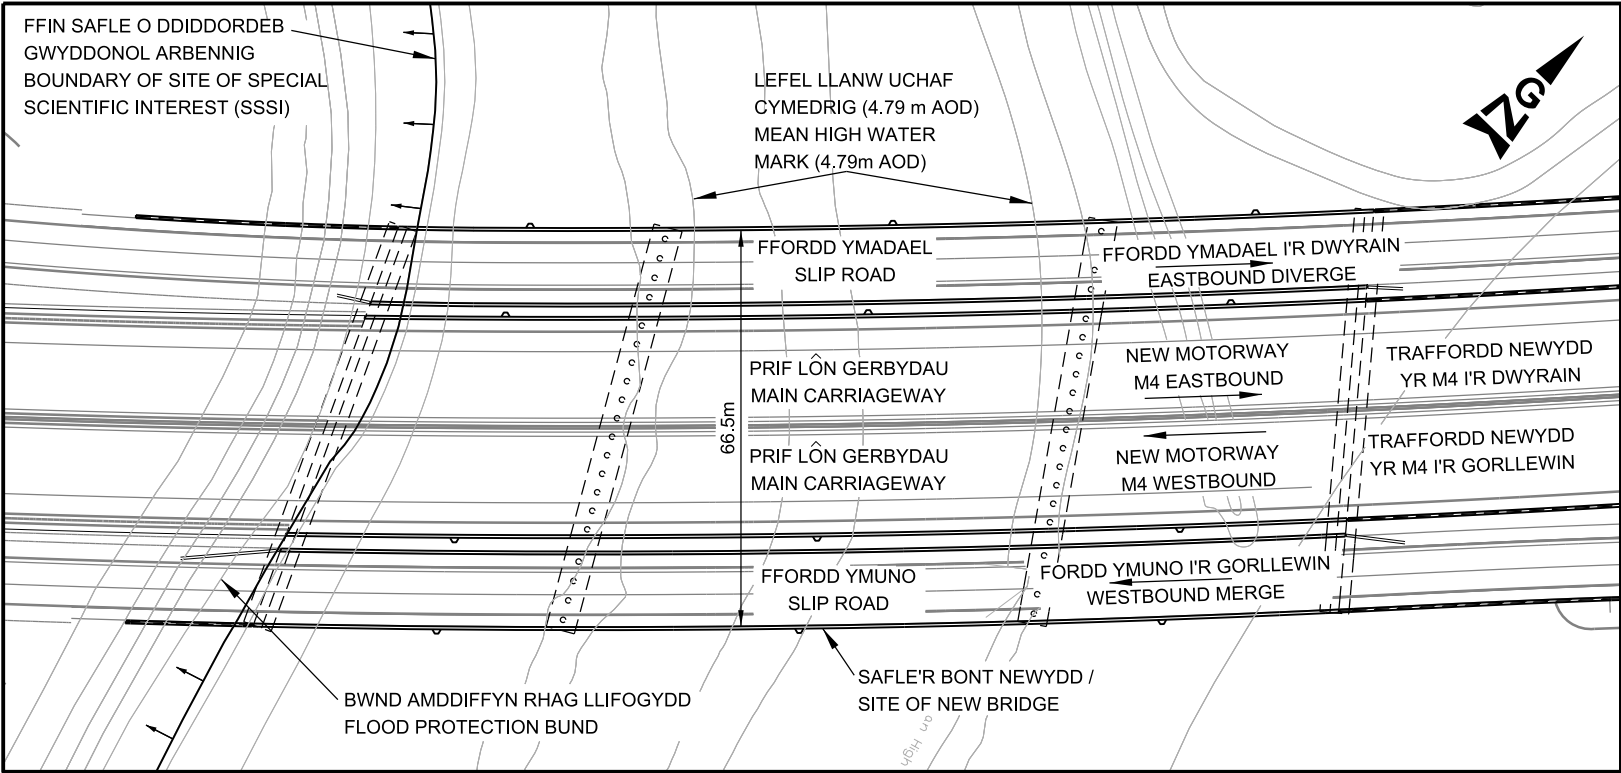

CYNLLUN O'R BONT / PLAN OF BRIDGE

Graddfa / Scale 1:1,250

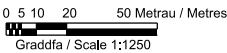

CYLLUNIAU A MANYLEBAU'R BONT NEWYDD DROS AFON EBWY -
CYNLLUN TRAFFORDD YR M4 (MAN I'R DWYRAIN O GYFFORDD 23 (MAGWYR) I FAN I'R GORLLEWIN
O GYFFORDD 29 (CAS-BACH)) A FFYRDD CYSYLLTU 201-


PLANS AND SPECIFICATIONS OF NEW BRIDGE OVER THE EBBW RIVER -
THE M4 MOTORWAY (EAST OF JUNCTION 23 (MAGOR) TO WEST OF JUNCTION 29 (CASTLETON)) AND
CONNECTING ROADS SCHEME 201-

MANYLEBAU / SPECIFICATIONS

RHYCHWANT CANOL
PWYNTIAU DECHRAU A DIWEDD: O BWYNT AR Y LAN DDWYREINIOL (CYFEIRNOD GRID 330990, 184652),
I BWYNT AR Y LAN ORLLEWINOL (CYFEIRNOD GRID 330936, 184599). MAE'R CYFEIRNODAU GRID AT Y
CYFEIRNOD GRID PRYDEINIG FEL Y DANGOSIR AR DDALEN ST3084 YR AROLWG ORDNANS.



CENTRE SPAN
POINTS OF COMMENCEMENT AND TERMINATION: FROM A POINT ON THE EAST BANK
(GRID REFERENCE 330990, 184652), TO A POINT ON THE WEST BANK (GRID REFERENCE 330936, 184599).
GRID REFERENCES ARE TO THE BRITISH NATIONAL GRID, REFERENCES AS SHOWN ON ORDNANCE
SURVEY ST3084.

RHYCHWANT / SPAN
RHYCHWANT CANOL / CENTRELINE SPAN 75.0m

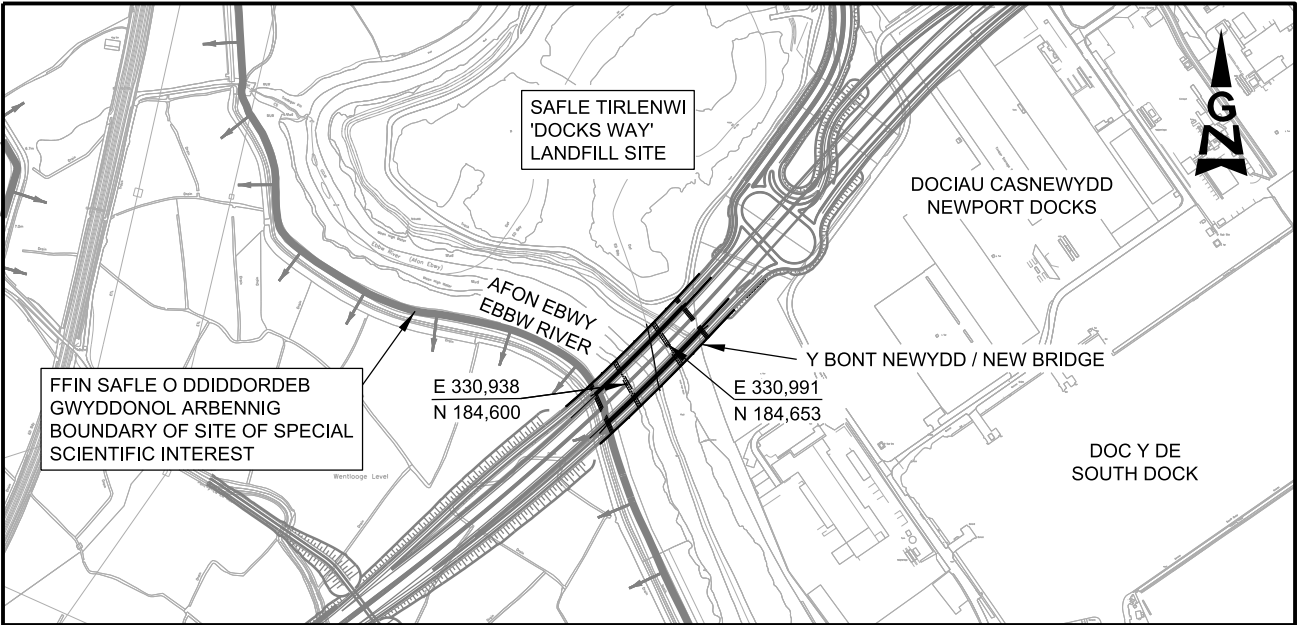

Y CYNLLUN ALLWEDDOL / KEY PLAN

Graddfa / Scale 1:10,000

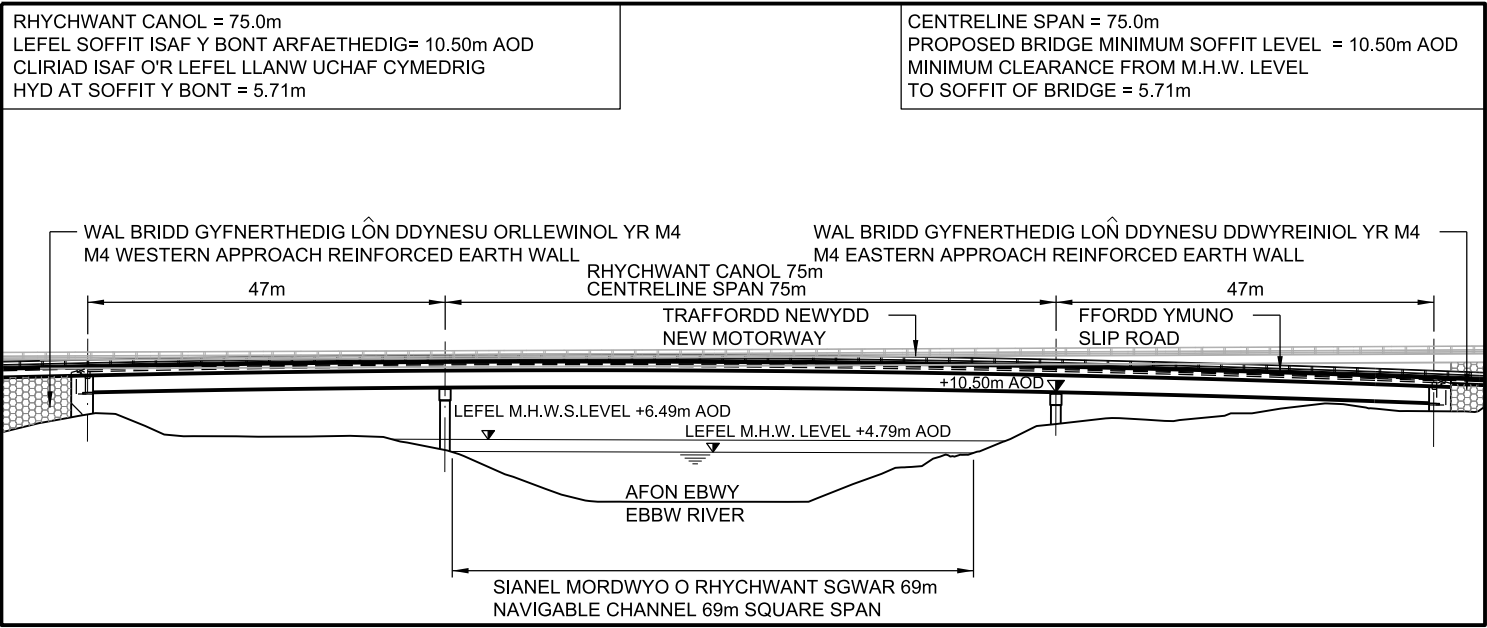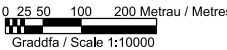

GWEDDLUN O'R BONT GAN EDRYCH TUA'R GOGLEDD
ELEVATION OF BRIDGE LOOKING NORTH

Graddfa / Scale 1:1,000

