








Drawing Location: C:\Users\PHILREES\Documents\Leigh Expansion & Hildenborough Embankment\DM Plans\20200228_173054_PLN_INFO_103.1_InformationPlan.mxd

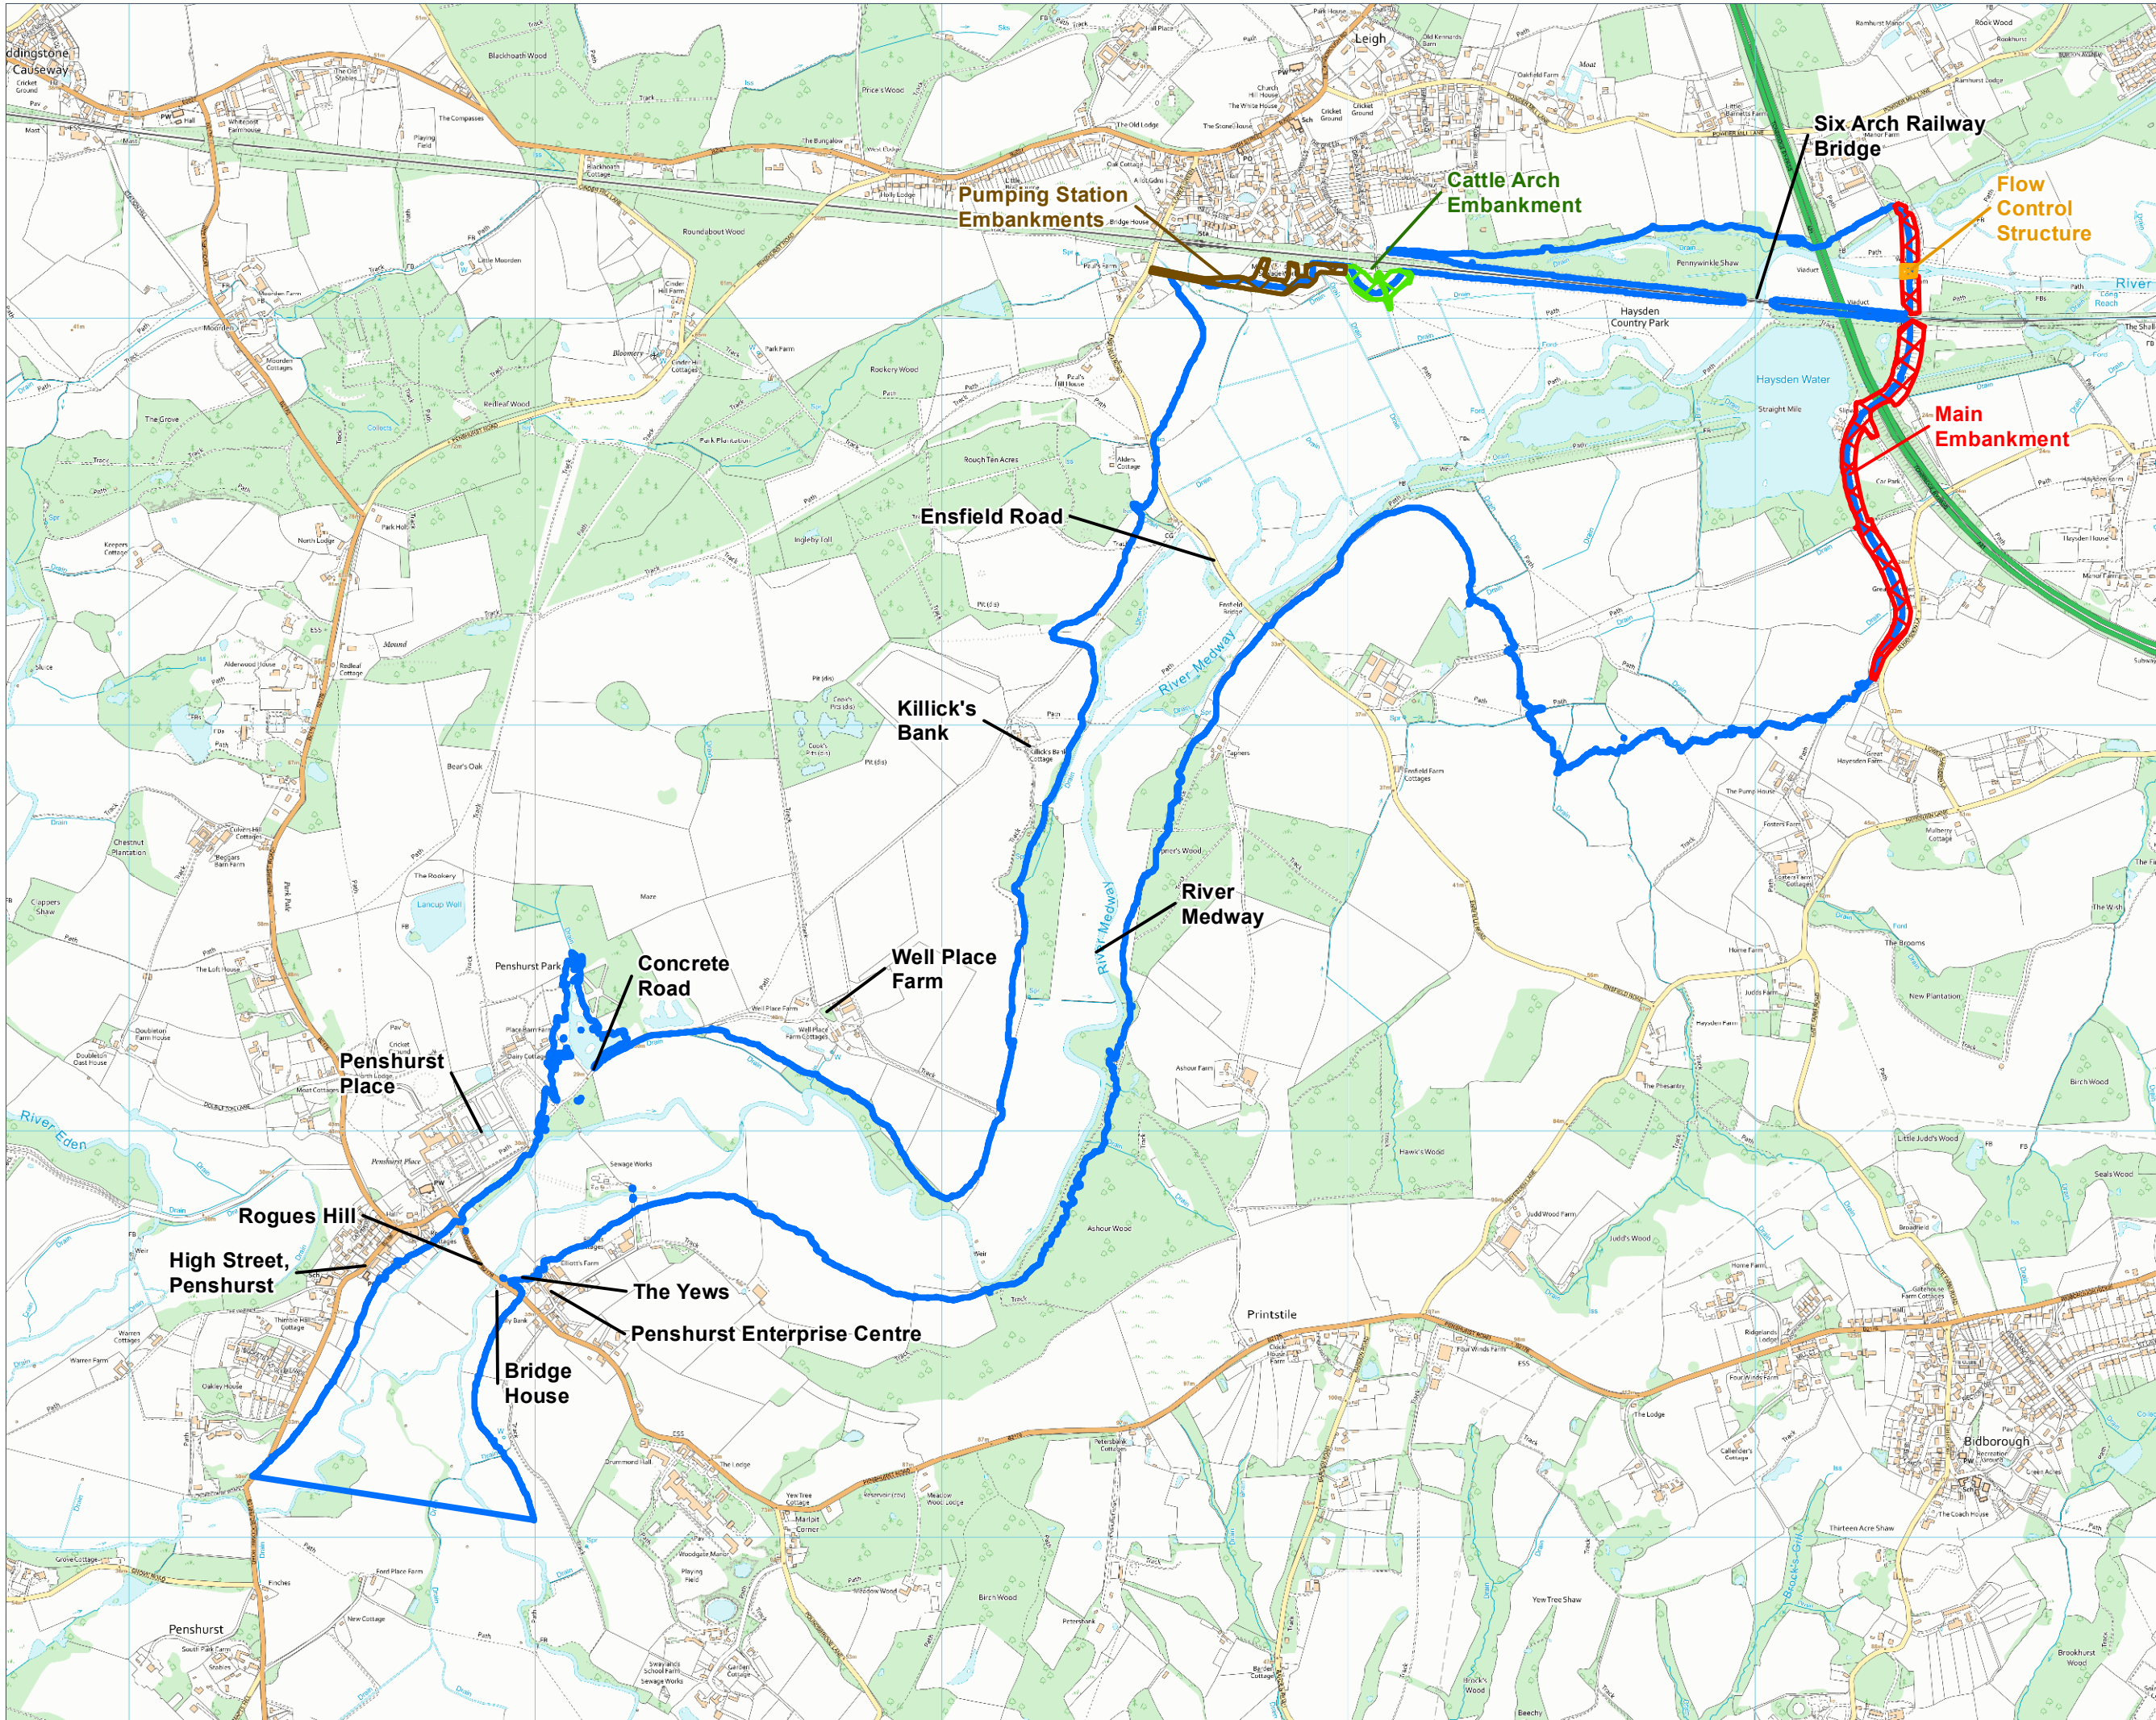



Appendix F - Features within Leigh FSA

Key:

-  Leigh Flood Storage Area
-  Cattle Arch Embankment
-  Flow Control Structure
-  Main Embankment
-  Pumping Station Embankment

Notes:

Coordinate System: British National Grid
Projection: Transverse Mercator
Datum: OSGB 1936

Signed:

Date:

Location:
Leigh Flood Storage Area, Leigh,
Tonbridge, Kent


Coords: 554,344 144,659


Scheme Name:
Leigh FSA & Hildenborough Embankment

Drawing Name:
Appendix F - Features within Leigh FSA

Drawing No: 173054_PLN_INFO_103.1

Rev	Date	Description
-	20.05.2020	First Issue

Drawn:	PR	
Approved:	JY	
Sheet No:	1 of 1	
Sheet Size:	A3	



The information contained in this document is confidential and protected by copyright. The use, copying or disclosure to a third party, either wholly or in part, except with the written permission of, and in the manner prescribed by Environment Agency constitutes an infringement of copyright. Dalcour Maclaren does not warrant that this document is definitive nor free of error and does not accept liability for any loss caused or arising from reliance upon information provided herein. Although our best efforts have been made to ensure the accuracy of these plans, all measurements must be confirmed on site. BASED UPON THE ORDNANCE SURVEY MAP WITH THE SANCTION OF THE CONTROLLER OF H.M. STATIONERY OFFICE. CROWN COPYRIGHT RESERVED. © OS LICENCE No. 100024198