

Legend

- Baseline
- With Railway

Purpose of Issue  
S2 - Issued for Information

Classification  
Commercial in Confidence

Client  
Rother Valley Railway LTD

Project  
Rother Valley Railway  
Public Inquiry

Drawing  
Comparison of Baseline and with Railway  
Modelled Flood Extent

5% AEP Design Flood Extent			
Scale at A3	Drawn	Checked	Approved
1:14000	CJ	SC	SC
Project No	Date		
CS101008	3/3/2021		
Drawing Identifier	Revision		
	P03		




65 Gresham Street, London, EC2V 7NQ  
T:020 7709 4500 www.capitaproperty.co.uk  
Capita Property and Infrastructure Ltd.

REPRODUCED BY PERMISSION OF ORDNANCE SURVEY ON BEHALF OF HMSO © CROWN COPYRIGHT AND DATABASE RIGHT 2021.  
ALL RIGHTS RESERVED. ORDNANCE SURVEY LICENCE NUMBER 100026380.

Capita Property and Infrastructure Ltd.



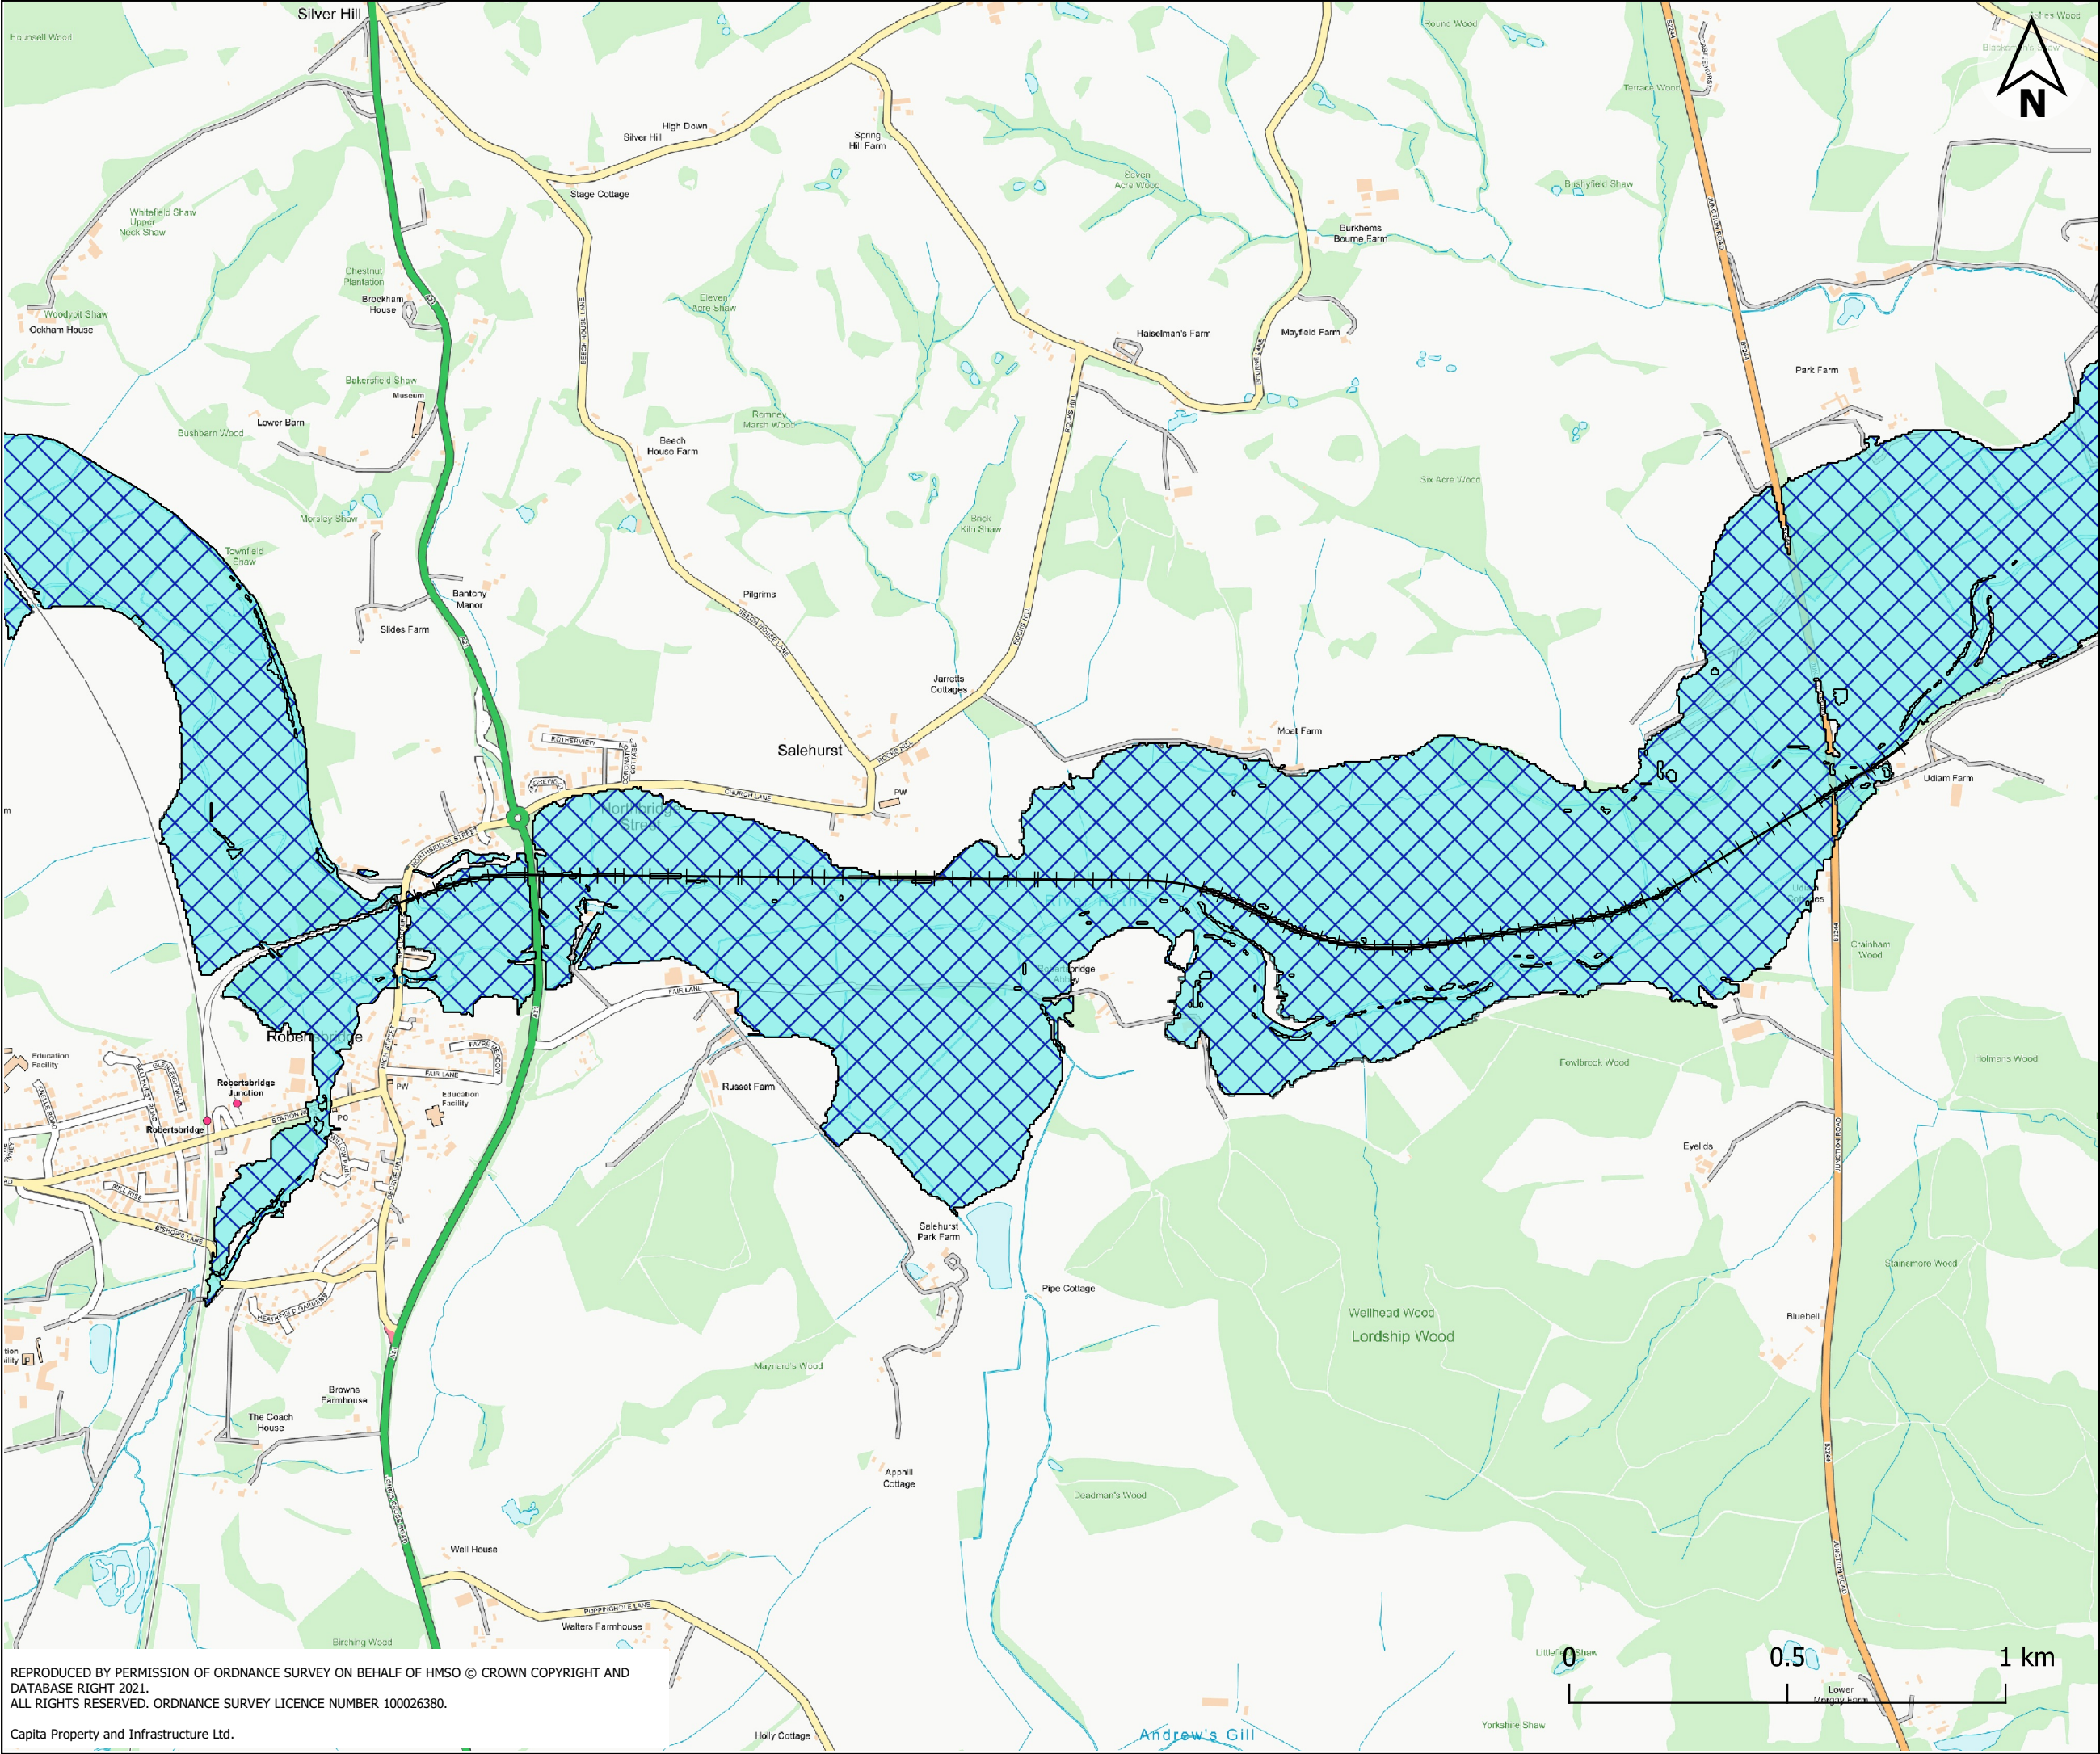

# Legend

- Baseline
- With Railway

Purpose of Issue  
S2 - Issued for Information

Classification  
Commercial in Confidence

Client  
Rother Valley Railway LTD

Project  
Rother Valley Railway  
Public Inquiry

Drawing  
Comparison of Baseline and with Railway  
Modelled Flood Extent

1% AEP Design Flood Extent

Scale at A3	Drawn	Checked	Approved
1:14000	CJ	SC	SC
Project No	Date		
CS101008	3/3/2021		
Drawing Identifier	Revision		
	P03		


**CAPITA**  
Real estate and infrastructure

65 Gresham Street, London, EC2V 7NQ  
T:020 7709 4500 www.capitaproperty.co.uk  
Capita Property and Infrastructure Ltd.

REPRODUCED BY PERMISSION OF ORDNANCE SURVEY ON BEHALF OF HMSO © CROWN COPYRIGHT AND DATABASE RIGHT 2021.  
ALL RIGHTS RESERVED. ORDNANCE SURVEY LICENCE NUMBER 100026380.

Capita Property and Infrastructure Ltd.



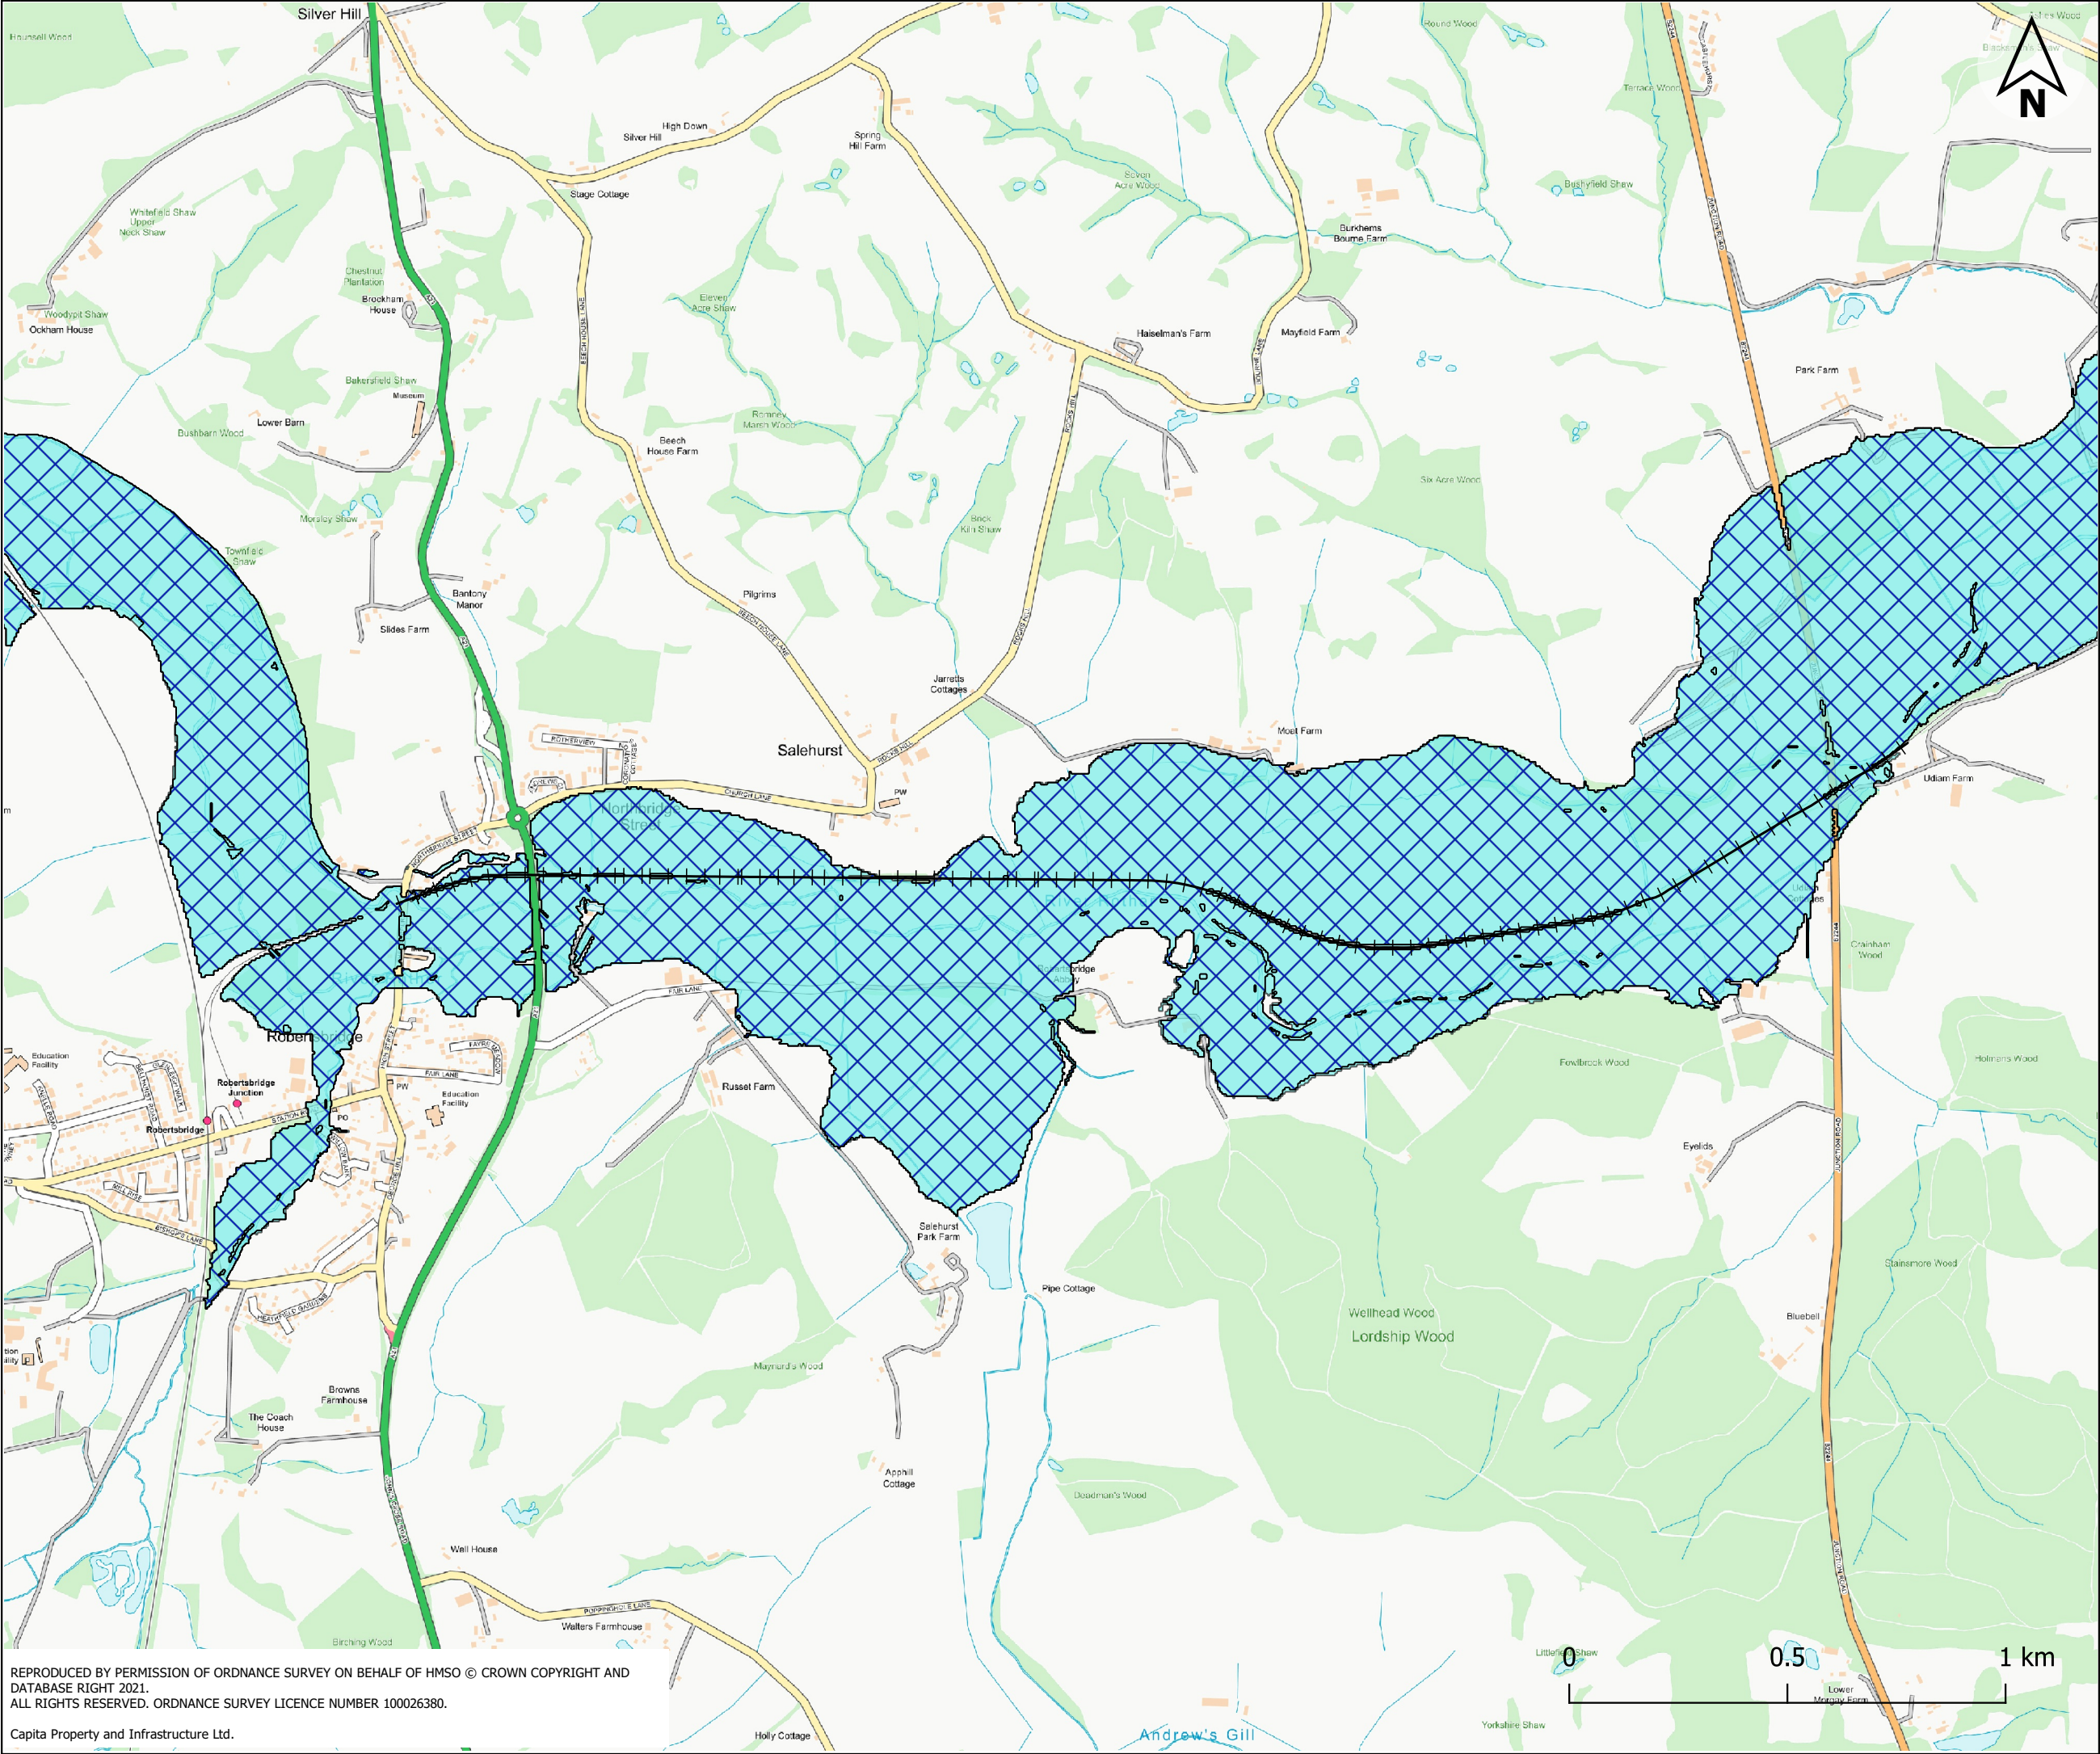

Legend

- Baseline
- With Railway

Purpose of Issue  
S2 - Issued for Information

Classification  
Commercial in Confidence

Client  
Rother Valley Railway LTD

Project  
Rother Valley Railway  
Public Inquiry

Drawing  
Comparison of Baseline and with Railway Modelled  
Flood Extent -  
1% AEP with 45% allowance for Climate Change  
Design Flood Event


Scale at A3	Drawn	Checked	Approved
1:14000	CJ	SC	SC
Project No	Date		
CS101008	3/3/2021		
Drawing Identifier	Revision		
	P03		

CAPITA

Real estate and infrastructure

65 Gresham Street, London, EC2V 7NQ  
T:020 7709 4500 www.capitaproperty.co.uk  
Capita Property and Infrastructure Ltd.



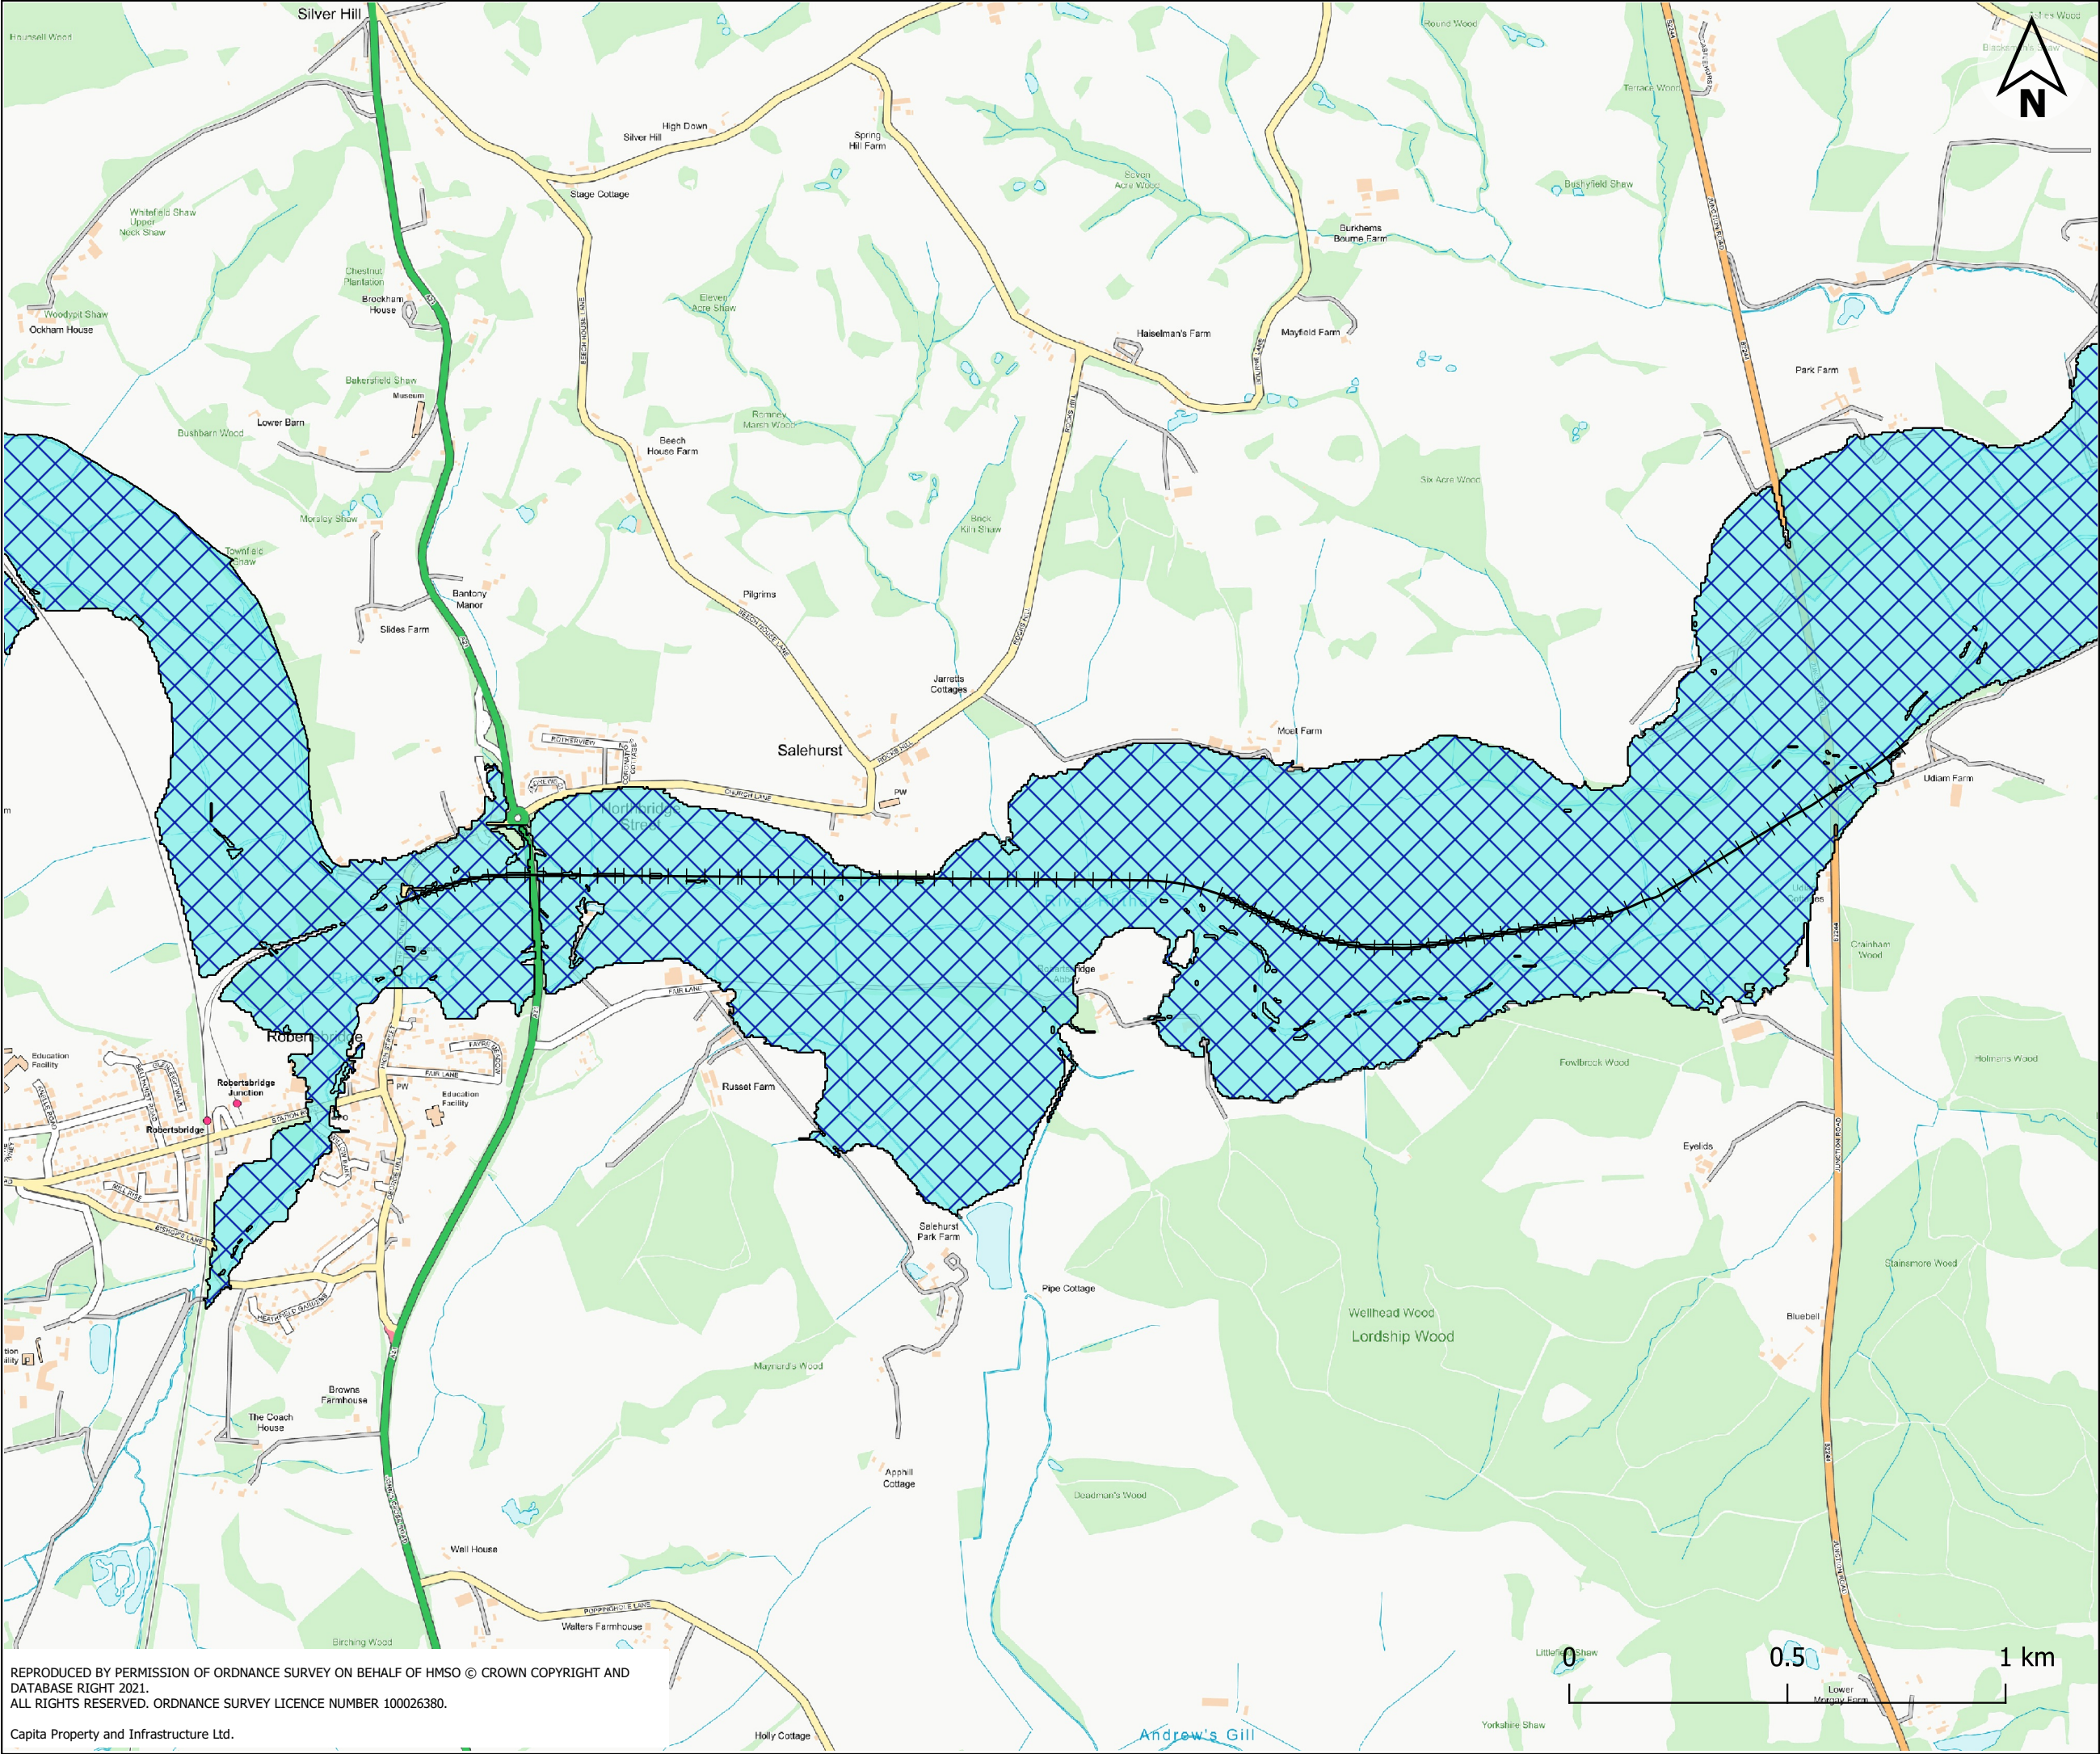

Legend

- Baseline
- With Railway

Purpose of Issue  
S2 - Issued for Information

Classification  
Commercial in Confidence

Client  
Rother Valley Railway LTD

Project  
Rother Valley Railway  
Public Inquiry


Drawing  
Comparison of Baseline and with Railway Modelled  
Flood Extent -  
1% AEP with 105% allowance for Climate Change  
Design Flood Event

Scale at A3	Drawn	Checked	Approved
1:14000	CJ	SC	SC
Project No	Date		
CS101008	4/3/2021		
Drawing Identifier	Revision		
	P03		



65 Gresham Street, London, EC2V 7NQ  
T:020 7709 4500 www.capitaproperty.co.uk  
Capita Property and Infrastructure Ltd.



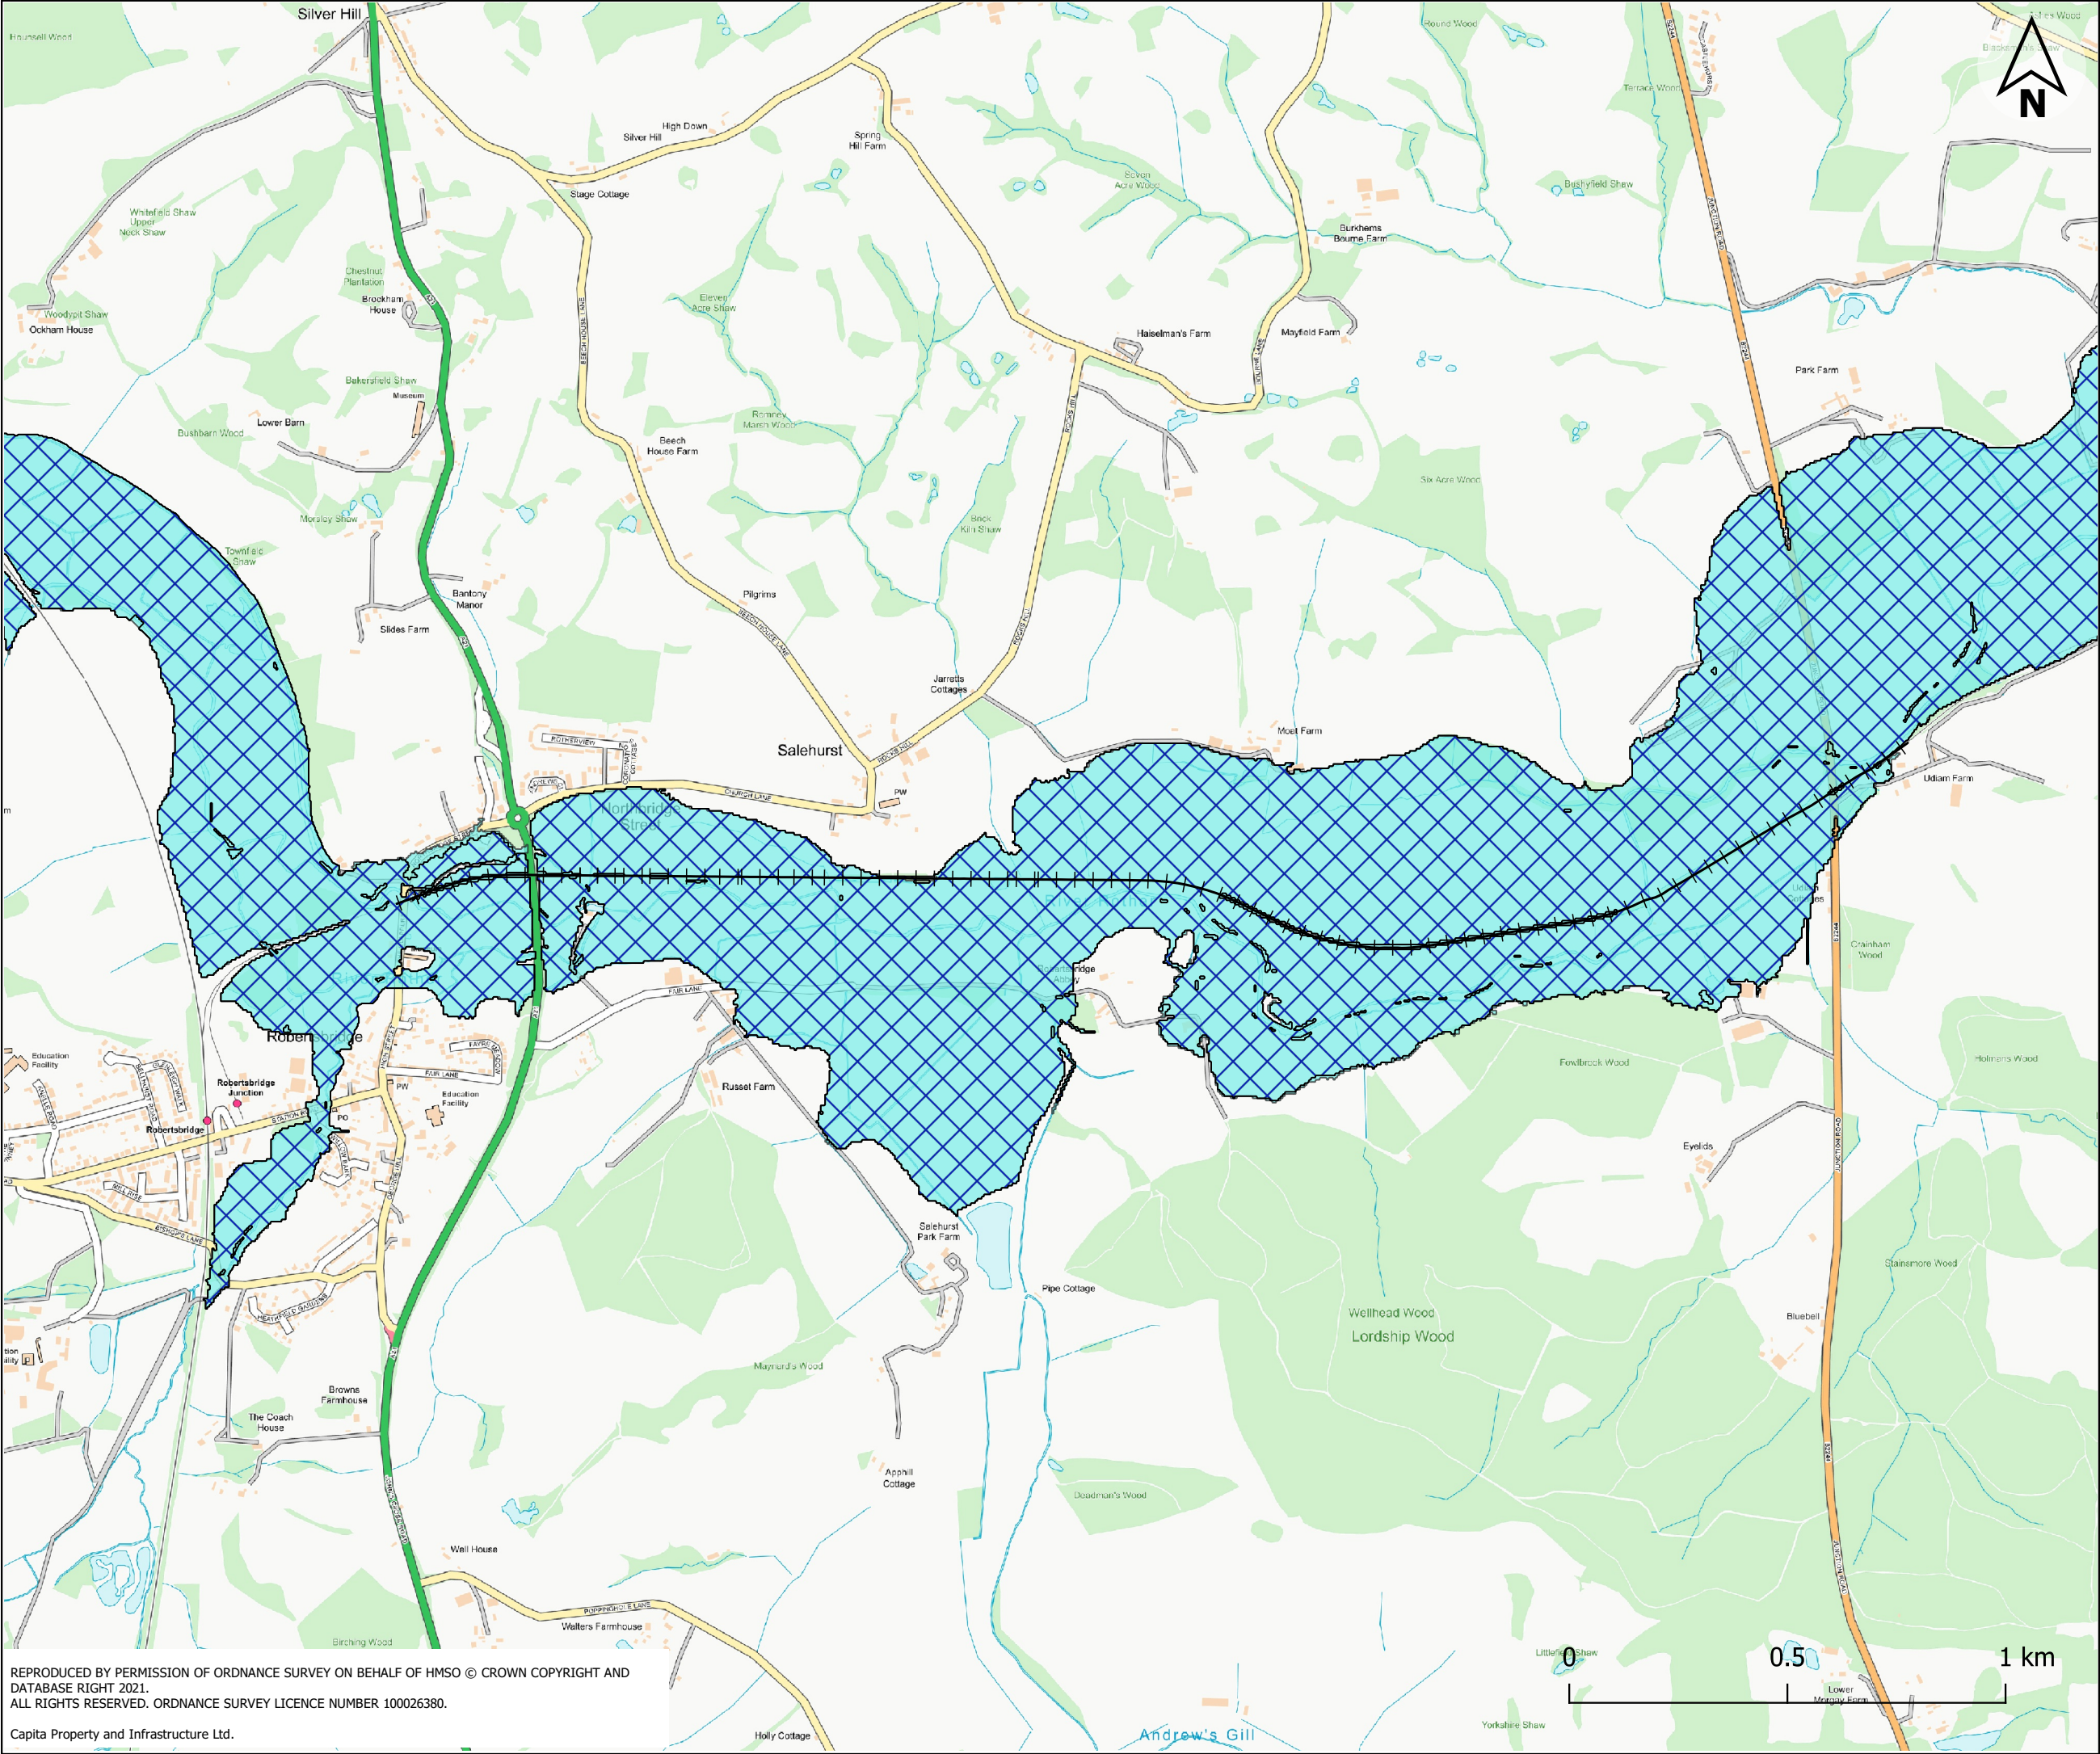

Legend

- Baseline
- With Railway

Purpose of Issue  
S2 - Issued for Information

Classification  
Commercial in Confidence

Client  
Rother Valley Railway LTD

Project  
Rother Valley Railway  
Public Inquiry

Drawing  
Comparison of Baseline and with Railway  
Modelled Flood Extent

0.1% AEP Design Flood Extent			
Scale at A3	Drawn	Checked	Approved
1:14000	CJ	SC	SC
Project No	Date		
CS101008	3/3/2021		
Drawing Identifier	Revision		
	P03		



65 Gresham Street, London, EC2V 7NQ  
T:020 7709 4500 www.capitaproperty.co.uk  
Capita Property and Infrastructure Ltd.