


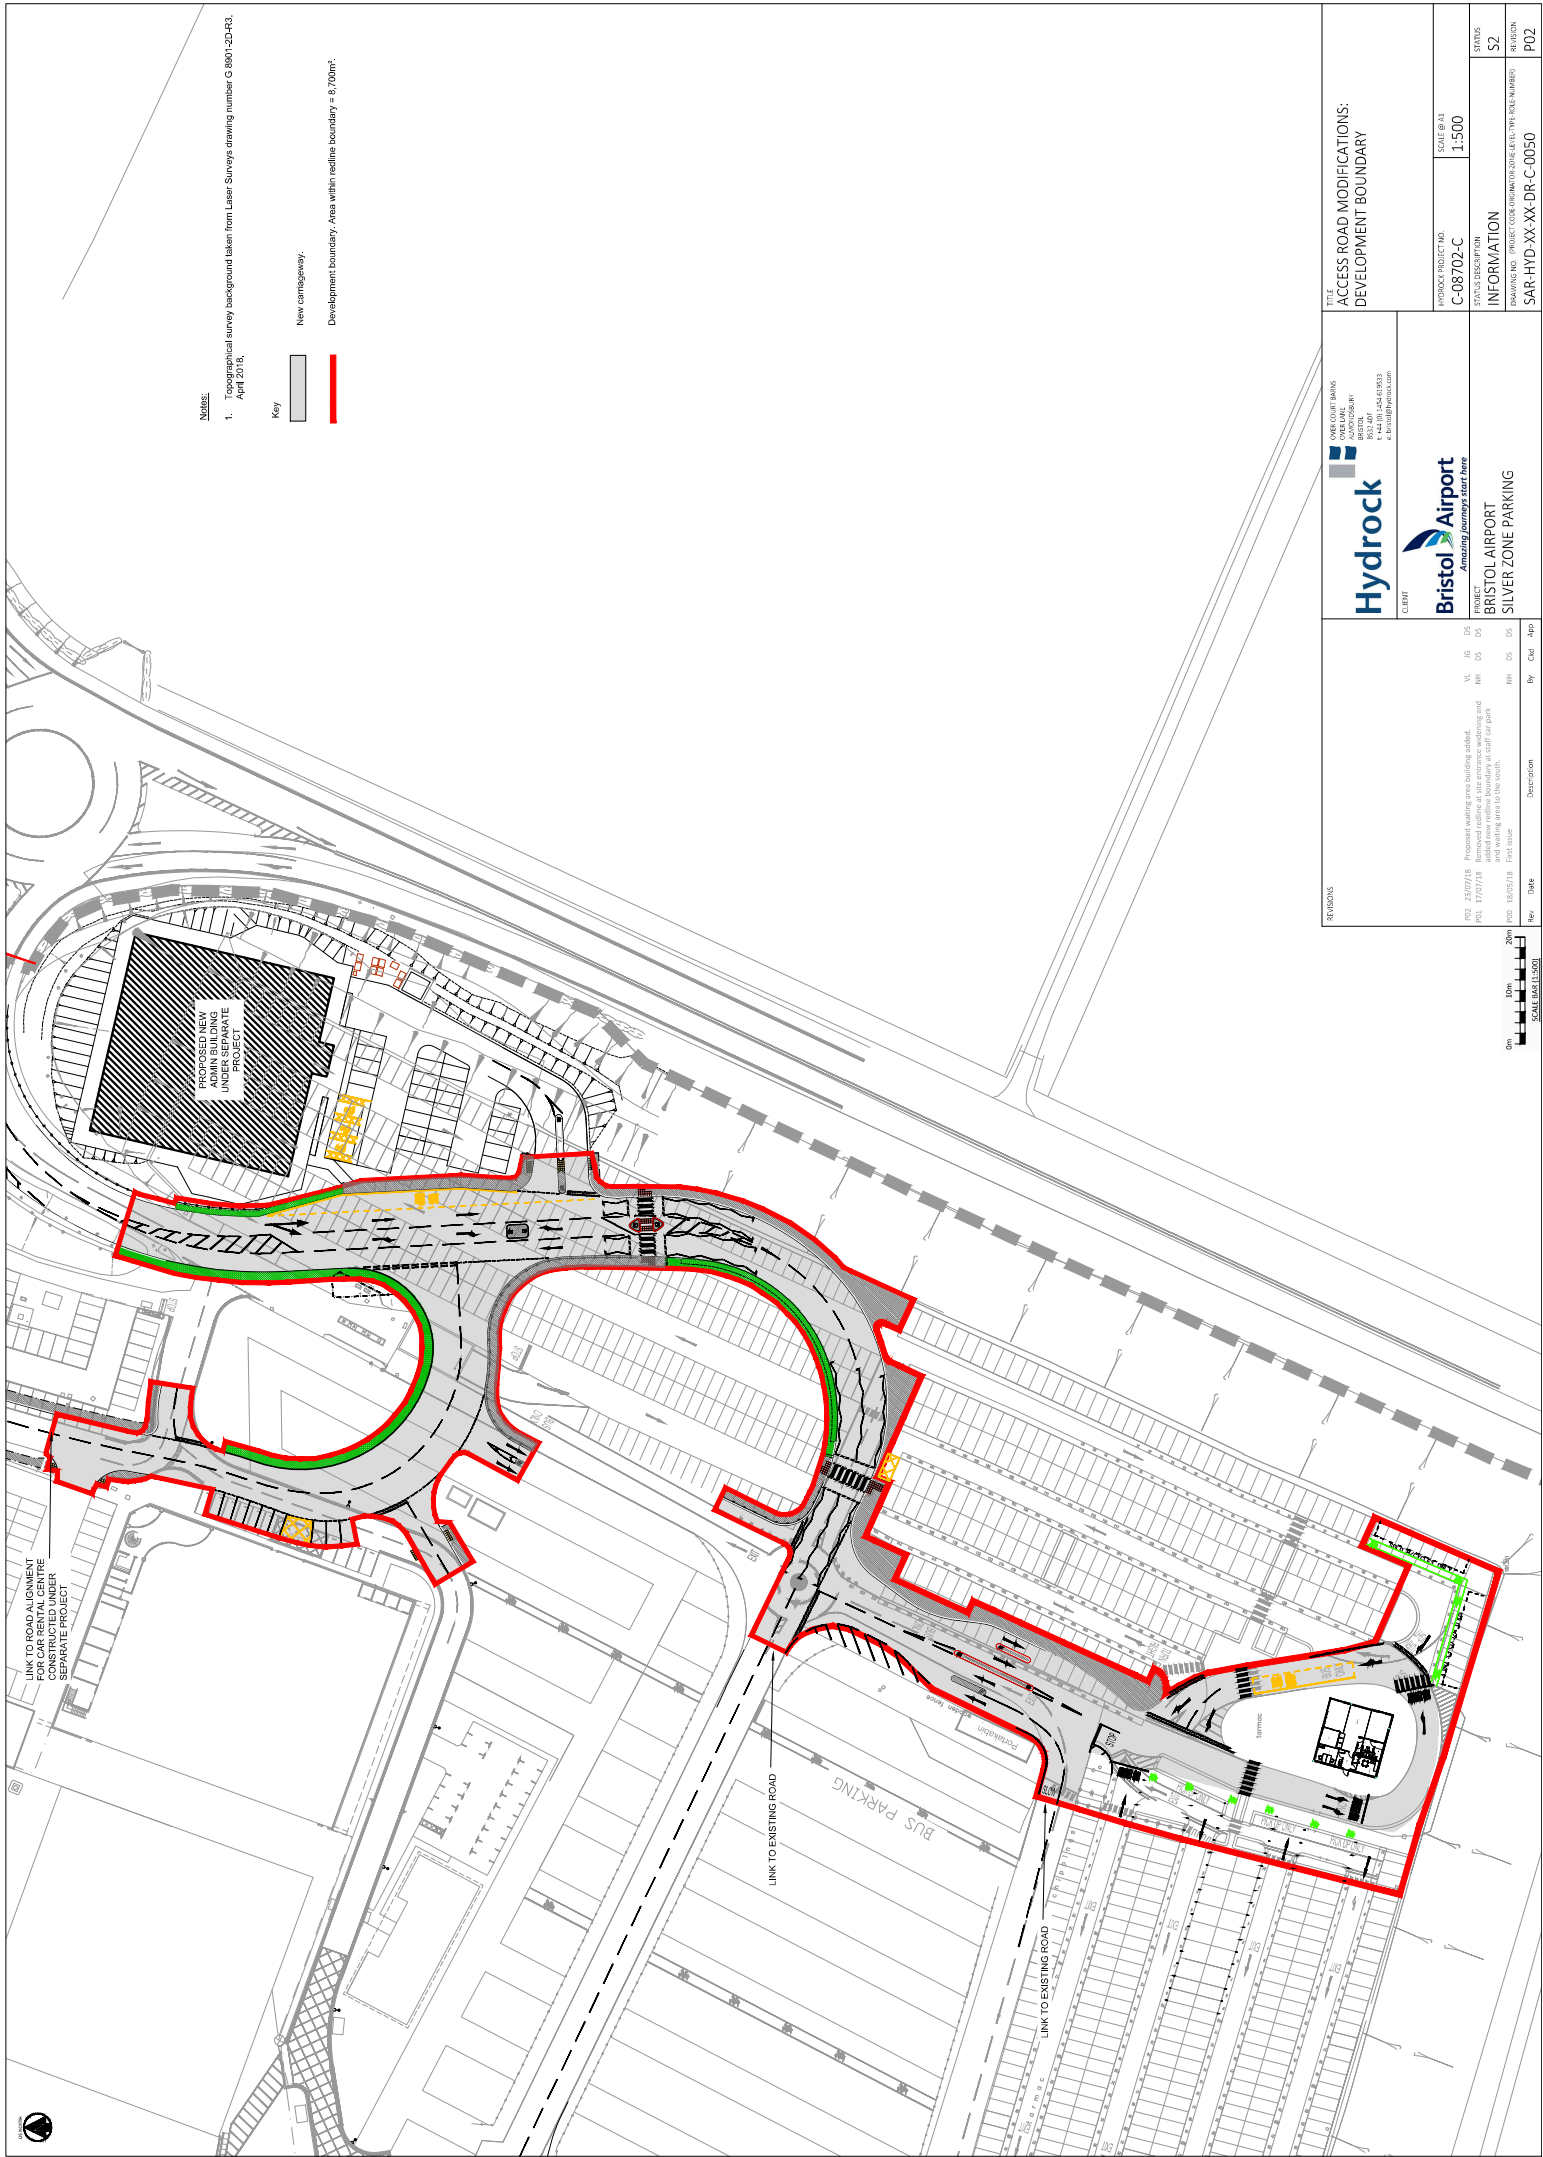

NOTES:

- 1. Topographical survey background taken from Laser Surveys drawing number G 8801-2D-R3, April 2018.

Key

- New carriageway.
- Development boundary. Area within redline boundary = 8,700m².

REVISIONS	Hydrock Hydrock Ltd 1000 COURT BARS WIMBORNE DORSET BH21 4DT T +44 (0) 1454 659553 F +44 (0) 1454 659554 E info@hydrock.co.uk	TYPE ACCESS ROAD MODIFICATIONS: DEVELOPMENT BOUNDARY	
		HYDROCK PROJECT NO C-08702-C	SCALE @ A1 1:500
		PROJECT BRISTOL AIRPORT SILVER ZONE PARKING	
CURRNT		STATUS INFORMATION	
REVISIONS		STATUS S2	
REVISIONS		REVISION SAR-HYD-XX-XX-DR-C-0050	

REV	DATE	DESCRIPTION	BY	CHK	APP
PD2	24/07/18	Proposed waiting area building added.	VL	JS	DS
PD1	17/07/18	Removed waiting area at entrance waiting and parking area and added a staff car park and waiting area to the south.	NH	DS	DS
PD0	18/05/18	First issue	NH	DS	DS