

© J.C.White Geomatics Limited
Copyright and other intellectual property rights in this drawing remain the property of J.C.White Geomatics Limited. The plans may not be copied, used or passed to any third party for any other purpose without the express consent of J.C.White Geomatics Limited.
Reproduced from Ordnance Survey Data © Crown Copyright July 2013
All Rights reserved. Licence Number 100020449.

124200mN

124000mN

123800mN

- GPS surveys
- volumetric surveys
- topographical surveys
- measured building surveys
- setting out
- boundary disputes
- engineering surveys
- deformation & settlement surveys

INDICATES EXTENT OF EXISTING FLOOD DEFENCES TO BE RAISED.


TITLE PLAN BOUNDARIES HAVE BEEN GRAPHICALLY FITTED TO ORDNANCE SURVEY DIGITAL DATA.
GENERAL NOTES & FEATURE POSITIONS, INCLUDING RAIL CENTRE LINE HAVE BEEN GRAPHICALLY FITTED FROM CLIENT SUPPLIED INFORMATION.

THIS PLAN IS ONLY TO BE USED TO PROVIDE A GENERAL OVERVIEW OF LAND REGISTRY TITLES
- FURTHER INVESTIGATION WILL BE REQUIRED FOR QUERIES WITH INDIVIDUAL BOUNDARIES

JOB TITLE : ROTHER VALLEY RAILWAY
"THE CLAPPERS" TO JUNCTION
ROAD, ROBERTSBURKE
CLIENT : ROTHER VALLEY RAILWAY LTD.
DRAWING TITLE : TITLE PLANS
SCALE : 1:1250
DWG. No. : Plan B - 2
DATE : February 2014
DRAWN BY : R O'Grady
REV. NO. :
CAD DATE : 15.03.2014
CAD FILE : Plan B (Sheets 1 - 7) - 18.dwg


J.C. WHITE
Geomatics Limited
Shrine Barn, Sandling Road, Postling, Hythe, Kent, CT21 4HE
Email: surveys@jcwhite.co.uk Web Site: www.jcwhite.co.uk
Tel: 01303 261212 Fax: 01303 260460

ESX22127	Donovan John Eastwood	ESX191876	Secretary of State for Transport
ESX25127	East Sussex County Council	ESX222269	Trustees on Behalf of the Rother Valley Railway Heritage Trust
ESX27807	Trustees of the Hastings, Bexhill & District (Fresh Water) Angling Association	ESX296307	Patrick Hole & Elizabeth Root
ESX36840	Graham Richard Pryke, Patrick William Martin & Patrick Alexander Sweeney	ESX306107	E O Culvenwell Limited
ESX63603	Andrew Thomas Hoad & Thomas Hoad	ESX324600	Nicholas Eastwood & Anna Eastwood
ESX63604	Andrew Thomas Hoad	ESX325017	Trustees on Behalf of the Rother Valley Railway Heritage Trust
ESX63605	Andrew Thomas Hoad & Lynn Hoad	ESX334890	Trustees on Behalf of the Rother Valley Railway Heritage Trust
ESX69638	Robert Gerald de Quincey	ESX346186	Trustees on Behalf of the Rother Valley Railway Heritage Trust
ESX89790	Derek Percy Wilton	ESX354644	Trustees on Behalf of the Rother Valley Railway Heritage Trust
ESX186187	Trustees on Behalf of the Rother Valley Railway Heritage Trust		
ESX187801	Trustees on Behalf of the Rother Valley Railway Heritage Trust		

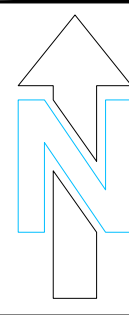

© J.C.White Geomatics Limited
Copyright and other intellectual property rights in this drawing remain the property of J.C.White Geomatics Limited. The plans may not be copied, used or passed to any third party for any other purpose without the express consent of J.C.White Geomatics Limited.

Reproduced from Ordnance Survey Data © Crown Copyright July 2013
All rights reserved. Licence Number 100020449.

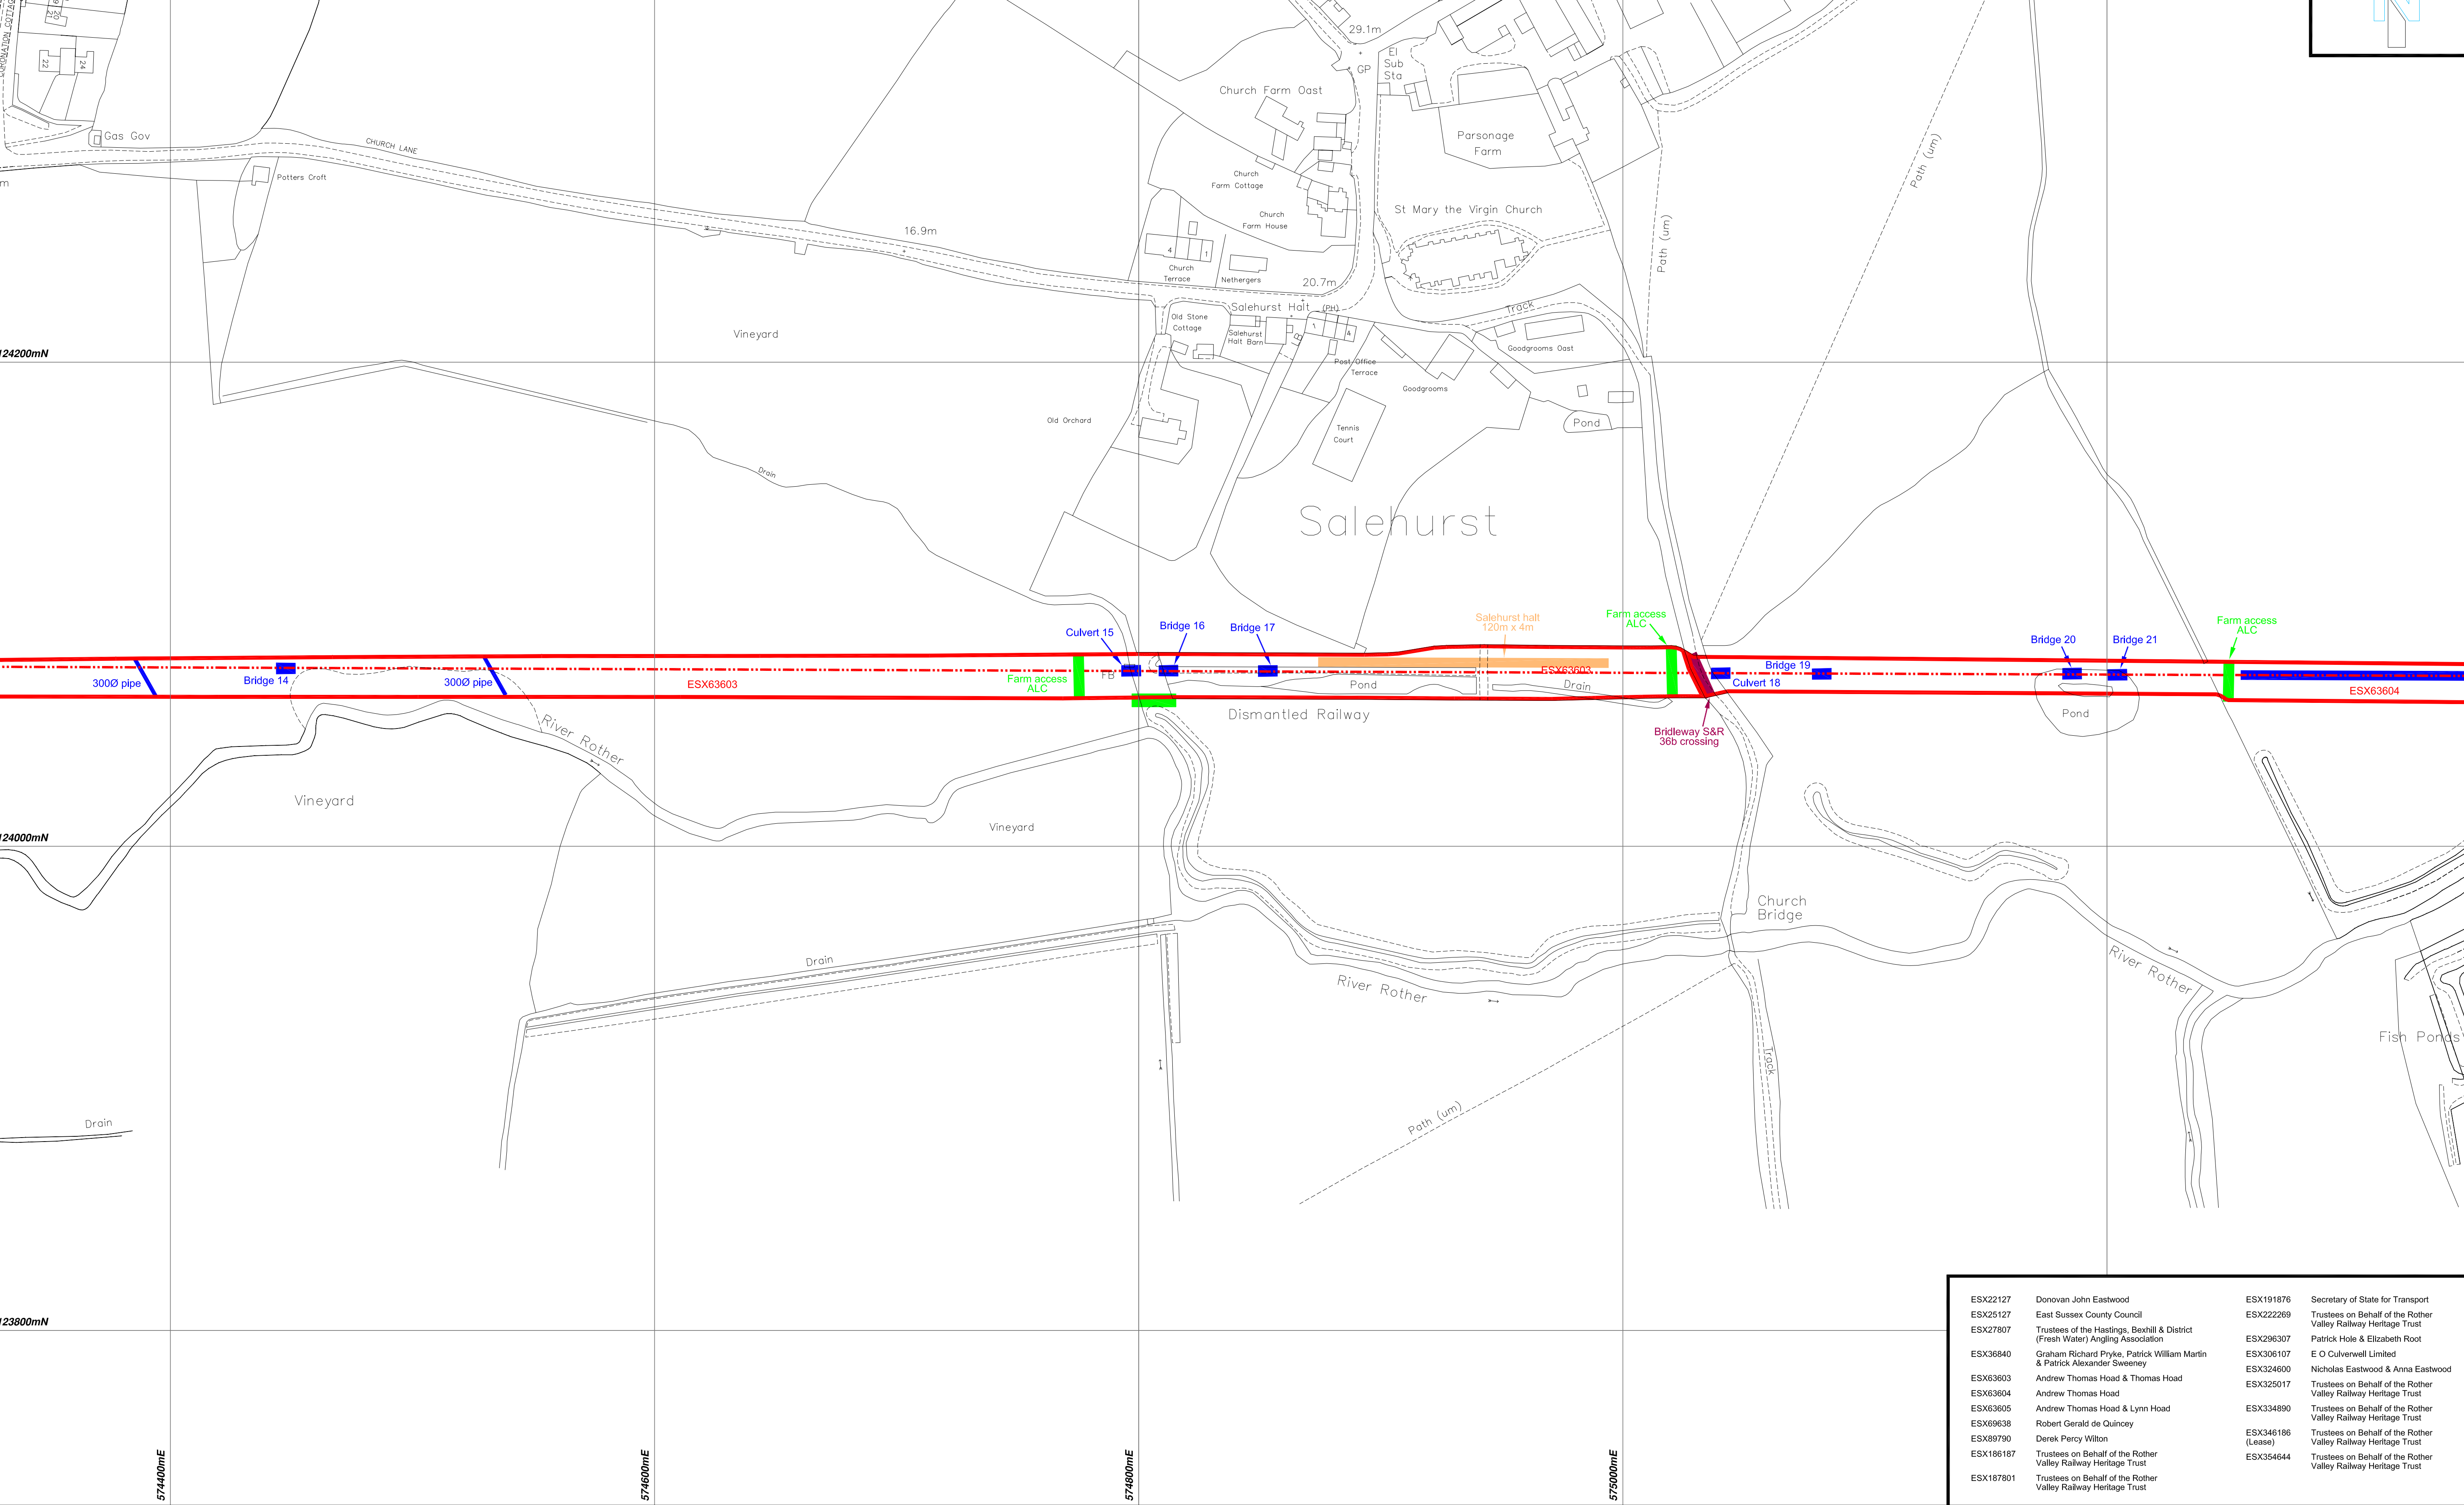

- GPS surveys
- boundary disputes
- topographical surveys
- measured building surveys
- setting out
- engineering surveys
- deformation & settlement surveys


INDICATES EXTENT OF EXISTING FLOOD DEFENCES TO BE RAISED.


TITLE PLAN BOUNDARIES HAVE BEEN GRAPHICALLY FITTED TO ORDNANCE SURVEY DIGITAL DATA.
GENERAL NOTES & FEATURE POSITIONS, INCLUDING RAIL CENTRE LINE HAVE BEEN GRAPHICALLY FITTED FROM CLIENT SUPPLIED INFORMATION.

THIS PLAN IS ONLY TO BE USED TO PROVIDE A GENERAL OVERVIEW OF LAND REGISTRY TITLES
- FURTHER INVESTIGATION WILL BE REQUIRED FOR QUERIES WITH INDIVIDUAL BOUNDARIES

JOB TITLE : ROTHER VALLEY RAILWAY
"THE CLIPPERS" TO JUNCTION
ROAD, ROBERTSBURKE
CLIENT : ROTHER VALLEY RAILWAY LTD.
DRAWING TITLE : TITLE PLANS
SCALE : 1:1250
DWG. No. : Plan B - 3
DATE : February 2014
DRAWN BY : R O'Grady
REV. NO. :
CAD DATE : 15.03.2014
CADFILE : Plan B (Sheets 1 - 7) - 18Aug

ESX22127	Donovan John Eastwood	ESX191876	Secretary of State for Transport
ESX25127	East Sussex County Council	ESX222269	Trustees on Behalf of the Rother Valley Railway Heritage Trust
ESX27807	Trustees of the Hastings, Bexhill & District (Fresh Water) Angling Association	ESX296307	Patrick Hole & Elizabeth Root
ESX36840	Graham Richard Pryke, Patrick William Martin & Patrick Alexander Sweeney	ESX306107	E O Culvenell Limited
ESX63603	Andrew Thomas Hoad & Thomas Hoad	ESX324600	Nicholas Eastwood & Anna Eastwood
ESX63604	Andrew Thomas Hoad	ESX325017	Trustees on Behalf of the Rother Valley Railway Heritage Trust
ESX63605	Andrew Thomas Hoad & Lynn Hoad	ESX334890	Trustees on Behalf of the Rother Valley Railway Heritage Trust
ESX69638	Robert Gerald de Quincey	ESX346186 (Lease)	Trustees on Behalf of the Rother Valley Railway Heritage Trust
ESX89790	Derek Percy Wilton	ESX354644	Trustees on Behalf of the Rother Valley Railway Heritage Trust
ESX186187	Trustees on Behalf of the Rother Valley Railway Heritage Trust		
ESX187801	Trustees on Behalf of the Rother Valley Railway Heritage Trust		

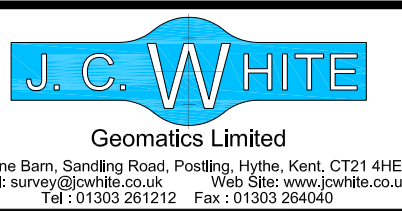

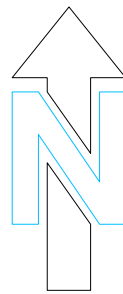

© J.C.White Geomatics Limited
Copyright and other intellectual property rights in this drawing remain the property of J.C.White Geomatics Limited. The plans may not be copied, used or passed to any third party for any other purpose without the express consent of J.C.White Geomatics Limited.
Reproduced from Ordnance Survey Data © Ordnance Survey Copyright July 2013
All Rights reserved. Licence Number 100020443



- GPS surveys
- volumetric surveys
- topographical surveys
- measured building surveys
- setting out
- boundary disputes
- engineering surveys
- deformation & settlement surveys

INDICATES EXTENT OF EXISTING FLOOD DEFENCES TO BE RAISED.

TITLE PLAN BOUNDARIES HAVE BEEN GRAPHICALLY FITTED TO ORDNANCE SURVEY DIGITAL DATA.
GENERAL NOTES & FEATURE POSITIONS, INCLUDING RAIL CENTRE LINE HAVE BEEN GRAPHICALLY FITTED FROM CLIENT SUPPLIED INFORMATION.

THIS PLAN IS ONLY TO BE USED TO PROVIDE A GENERAL OVERVIEW OF LAND REGISTRY TITLES
- FURTHER INVESTIGATION WILL BE REQUIRED FOR QUERIES WITH INDIVIDUAL BOUNDARIES

JOB TITLE : ROTHER VALLEY RAILWAY
"THE CLIPPERS" TO JUNCTION ROAD, ROBERTSBURKE
CLIENT : ROTHER VALLEY RAILWAY LTD.
DRAWING TITLE : TITLE PLANS
SCALE : 1:1250
DWG. No. : Plan B - 4
DATE : February 2014
DRAWN BY : R O'Grady
CAD DATE : 15.03.2014
CAD FILE : Plan B (Sheets 1 - 7) - 18.dwg
JOB No. : 13/08/024
DATE : February 2014
REV. NO. :
ESX22127 Donovan John Eastwood
ESX25127 East Sussex County Council
ESX27807 Trustees of the Hastings, Bexhill & District (Fresh Water) Angling Association
ESX36840 Graham Richard Pryke, Patrick William Martin & Patrick Alexander Sweeney
ESX63603 Andrew Thomas Hoad & Thomas Hoad
ESX63604 Andrew Thomas Hoad
ESX63605 Andrew Thomas Hoad & Lynn Hoad
ESX69638 Robert Gerald de Quincey
ESX89790 Derek Percy Wilton
ESX186187 Trustees on Behalf of the Rother Valley Railway Heritage Trust
ESX187801 Trustees on Behalf of the Rother Valley Railway Heritage Trust
ESX191876 Secretary of State for Transport
ESX222269 Trustees on Behalf of the Rother Valley Railway Heritage Trust
ESX296307 Patrick Hole & Elizabeth Root
ESX306107 E O Culvenwell Limited
ESX324600 Nicholas Eastwood & Anna Eastwood
ESX325017 Trustees on Behalf of the Rother Valley Railway Heritage Trust
ESX334890 Trustees on Behalf of the Rother Valley Railway Heritage Trust
ESX346186 Trustees on Behalf of the Rother Valley Railway Heritage Trust (Lease)
ESX354644 Trustees on Behalf of the Rother Valley Railway Heritage Trust


J.C. WHITE
Geomatics Limited
Shrine Barn, Sandling Road, Postling, Hythe, Kent, CT21 4HE.
Email: survey@jcwhite.co.uk Web Site: www.jcwhite.co.uk
Tel: 01303 261212 Fax: 01303 260460

ORIGINAL SHEET SIZE A1

© J.C.White Geomatics Limited
Copyright and other intellectual property rights in this drawing remain the property of J.C.White Geomatics Limited. The plans may not be copied, used or passed to any third party for any other purpose without the express consent of J.C.White Geomatics Limited.

Reproduced from Ordnance Survey Data © Crown Copyright July 2013
All Rights reserved. Licence Number 100020449.

Plan B - 5

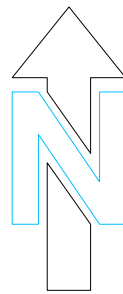

124200mN

124000mN

123800mN

576000mE

576200mE

576400mE

576600mE

- GPS surveys
- volumetric surveys
- topographical surveys
- measured building surveys
- setting out
- boundary disputes
- engineering surveys
- deformation & settlement surveys

INDICATES EXTENT OF EXISTING FLOOD DEFENCES TO BE RAISED.

TITLE PLAN BOUNDARIES HAVE BEEN GRAPHICALLY FITTED TO ORDNANCE SURVEY DIGITAL DATA.
GENERAL NOTES & FEATURE POSITIONS, INCLUDING RAIL CENTRE LINE HAVE BEEN GRAPHICALLY FITTED FROM CLIENT SUPPLIED INFORMATION.

THIS PLAN IS ONLY TO BE USED TO PROVIDE A GENERAL OVERVIEW OF LAND REGISTRY TITLES
- FURTHER INVESTIGATION WILL BE REQUIRED FOR QUERIES WITH INDIVIDUAL BOUNDARIES


JOB TITLE : ROTHER VALLEY RAILWAY
"THE CLAPPERS" TO JUNCTION ROAD, ROBERTSDRIVE
CLIENT : ROTHER VALLEY RAILWAY LTD.
DRAWING TITLE : TITLE PLANS
SCALE : 1:1250
DWG. No. : Plan B - 5
DATE : February 2014
DRAWN BY : R O'Grady
REV. NO. :
CAD DATE : 15.03.2014
CADFILE : Plan B (Sheets 1 - 7) - 18.dwg
JOB No. : 13/08/024
DATE : February 2014

J.C. WHITE
Geomatics Limited
Shrine Barn, Sandling Road, Postling, Hythe, Kent, CT21 4HE.
Email: surveys@jcwhite.co.uk Web Site: www.jcwhite.co.uk
Tel: 01303 261212 Fax: 01303 260460

ORIGINAL SHEET SIZE A1

© J.C.White Geomatics Limited
Copyright and other intellectual property rights in this drawing remain the property of J.C.White Geomatics Limited. The plans may not be copied, used or passed to any third party for any other purpose without the express consent of J.C.White Geomatics Limited.
Reproduced from Ordnance Survey Data © Crown Copyright July 2013
All Rights reserved. Licence Number 100020449.

Plan B - 6

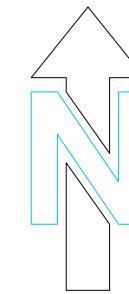

124400mN

124200mN

124000mN

57600mE

57700mE

577200mE

577400mE

- GPS surveys
- volumetric surveys
- topographical surveys
- measured building surveys
- setting out
- boundary disputes
- engineering surveys
- deformation & settlement surveys


INDICATES EXTENT OF EXISTING FLOOD DEFENCES TO BE RAISED.

TITLE PLAN BOUNDARIES HAVE BEEN GRAPHICALLY FITTED TO ORDNANCE SURVEY DIGITAL DATA.
GENERAL NOTES & FEATURE POSITIONS, INCLUDING RAIL CENTRE LINE HAVE BEEN GRAPHICALLY FITTED FROM CLIENT SUPPLIED INFORMATION.





THIS PLAN IS ONLY TO BE USED TO PROVIDE A GENERAL OVERVIEW OF LAND REGISTRY TITLES
- FURTHER INVESTIGATION WILL BE REQUIRED FOR CLIPPERS WITH INDIVIDUAL BOUNDARIES

JOB TITLE : ROTHER VALLEY RAILWAY
"THE CLIPPERS" TO JUNCTION ROAD, ROBERTSBURKE
CLIENT : ROTHER VALLEY RAILWAY LTD.
DRAWING TITLE : TITLE PLANS
SCALE : 1:1250
DWG. No. : Plan B - 6
DATE : February 2014
DRAWN BY : R O'Grady
REV. NO. :
CAD DATE : 15.03.2014
CAD FILE : Plan B (Sheet 1 - 7) - 18Aug

J.C. WHITE
Geomatics Limited
Shrine Barn, Sandling Road, Postling, Hythe, Kent, CT21 4HE
Email: surveys@jcwhite.co.uk Web Site: www.jcwhite.co.uk
Tel: 01303 261212 Fax: 01303 260460

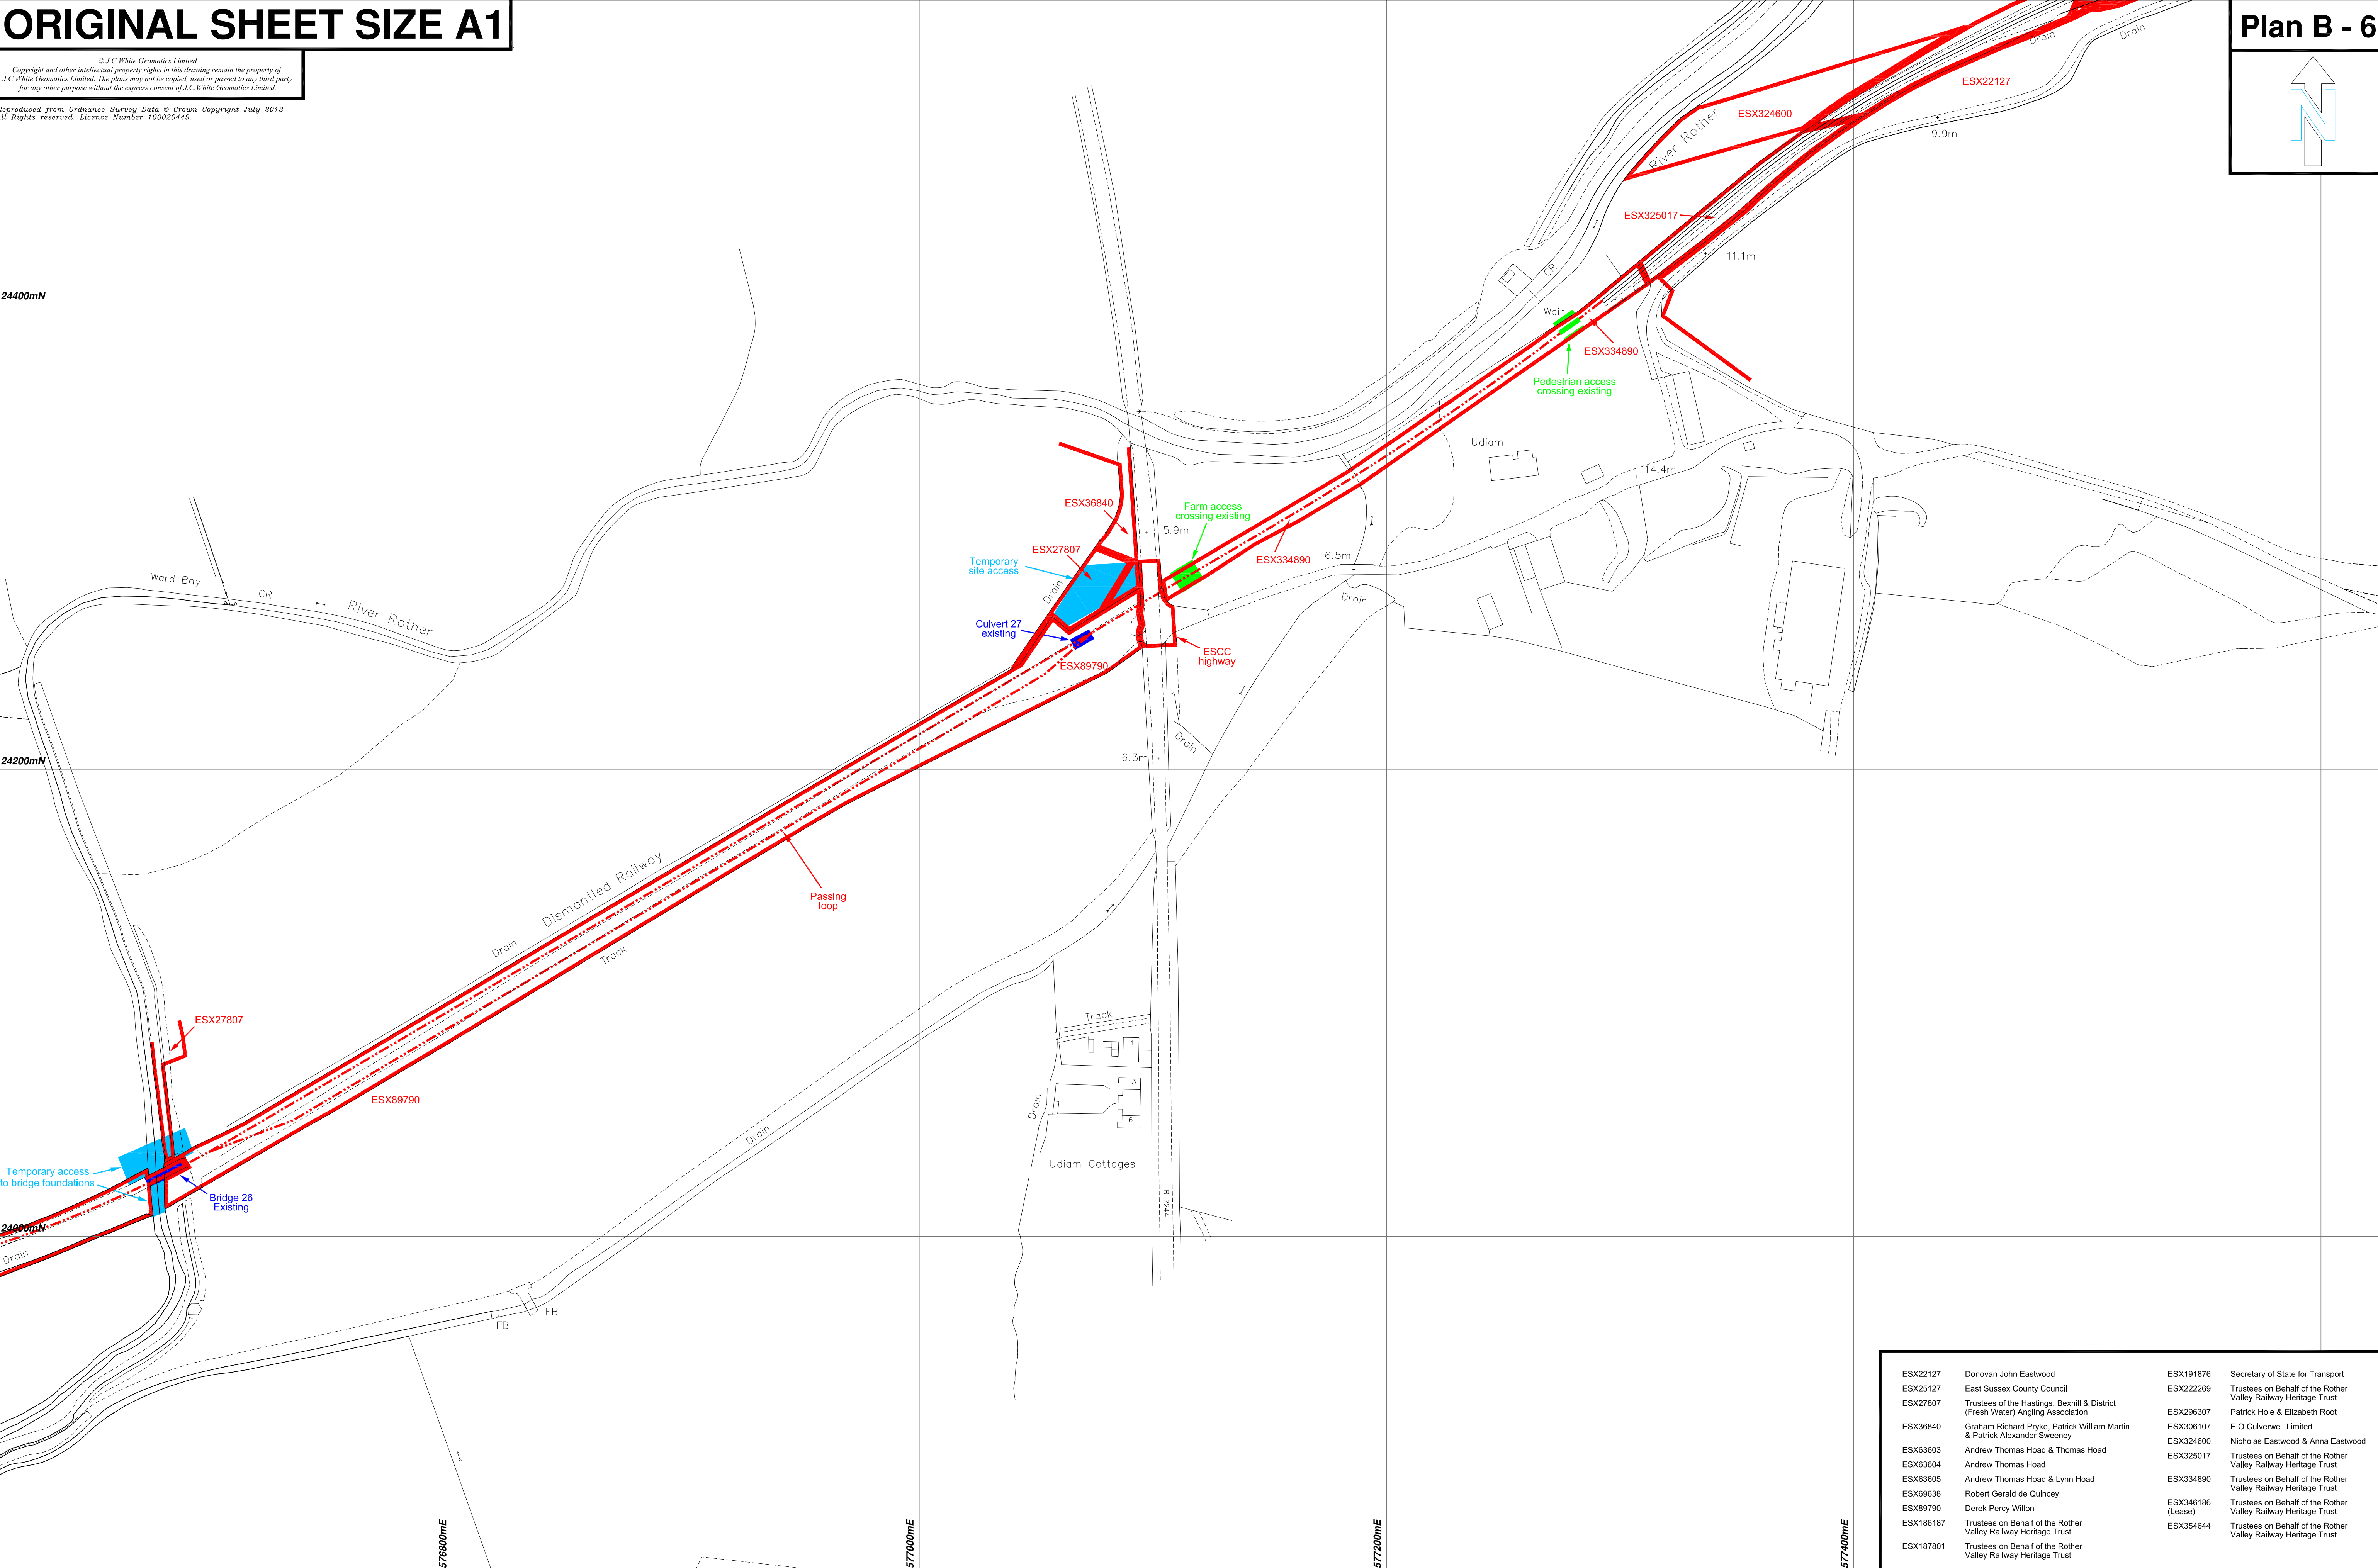

ESX22127	Donovan John Eastwood	ESX191876	Secretary of State for Transport
ESX25127	East Sussex County Council	ESX222269	Trustees on Behalf of the Rother Valley Railway Heritage Trust
ESX27807	Trustees of the Hastings, Bexhill & District (Fresh Water) Angling Association	ESX296307	Patrick Hole & Elizabeth Root
ESX36840	Graham Richard Pryke, Patrick William Martin & Patrick Alexander Sweeney	ESX306107	E O Culvenwell Limited
ESX63603	Andrew Thomas Hoad & Thomas Hoad	ESX324600	Nicholas Eastwood & Anna Eastwood
ESX63604	Andrew Thomas Hoad	ESX325017	Trustees on Behalf of the Rother Valley Railway Heritage Trust
ESX63605	Andrew Thomas Hoad & Lynn Hoad	ESX334890	Trustees on Behalf of the Rother Valley Railway Heritage Trust
ESX69638	Robert Gerald de Quincey	ESX346186 (Lease)	Trustees on Behalf of the Rother Valley Railway Heritage Trust
ESX89790	Derek Percy Wilton	ESX354644	Trustees on Behalf of the Rother Valley Railway Heritage Trust
ESX186187	Trustees on Behalf of the Rother Valley Railway Heritage Trust		
ESX187801	Trustees on Behalf of the Rother Valley Railway Heritage Trust		

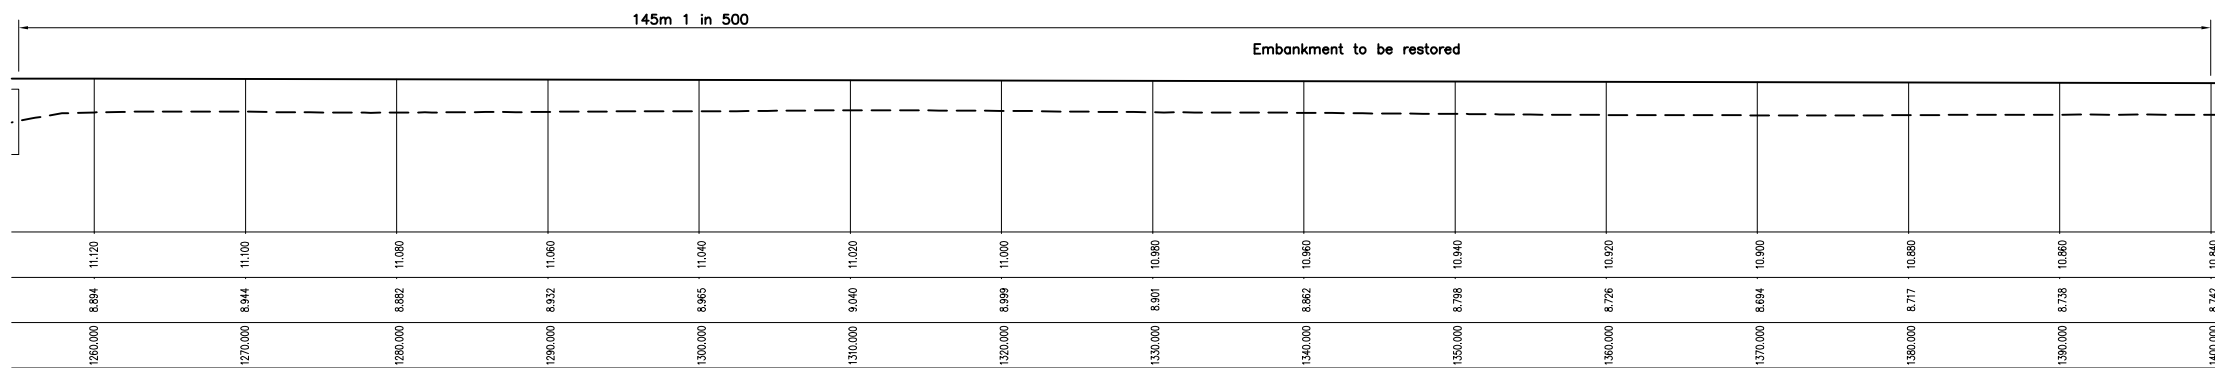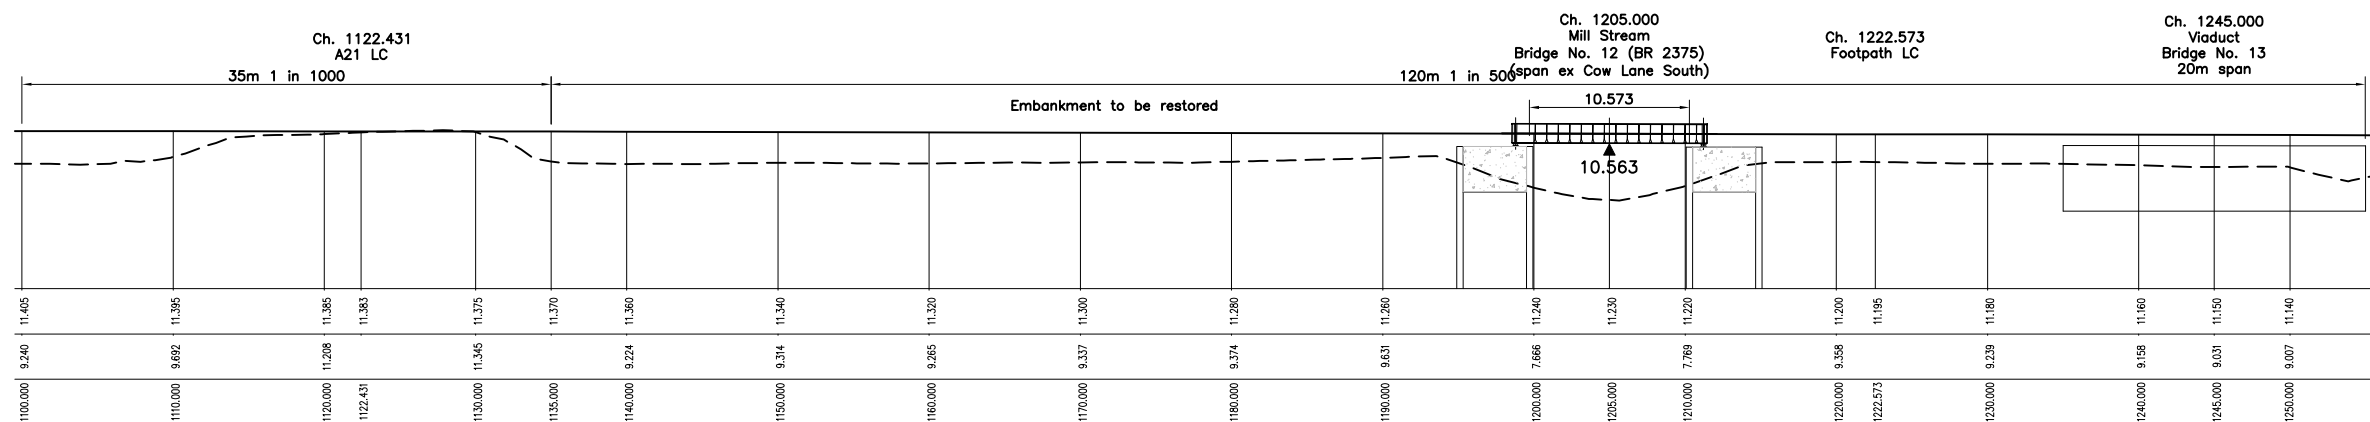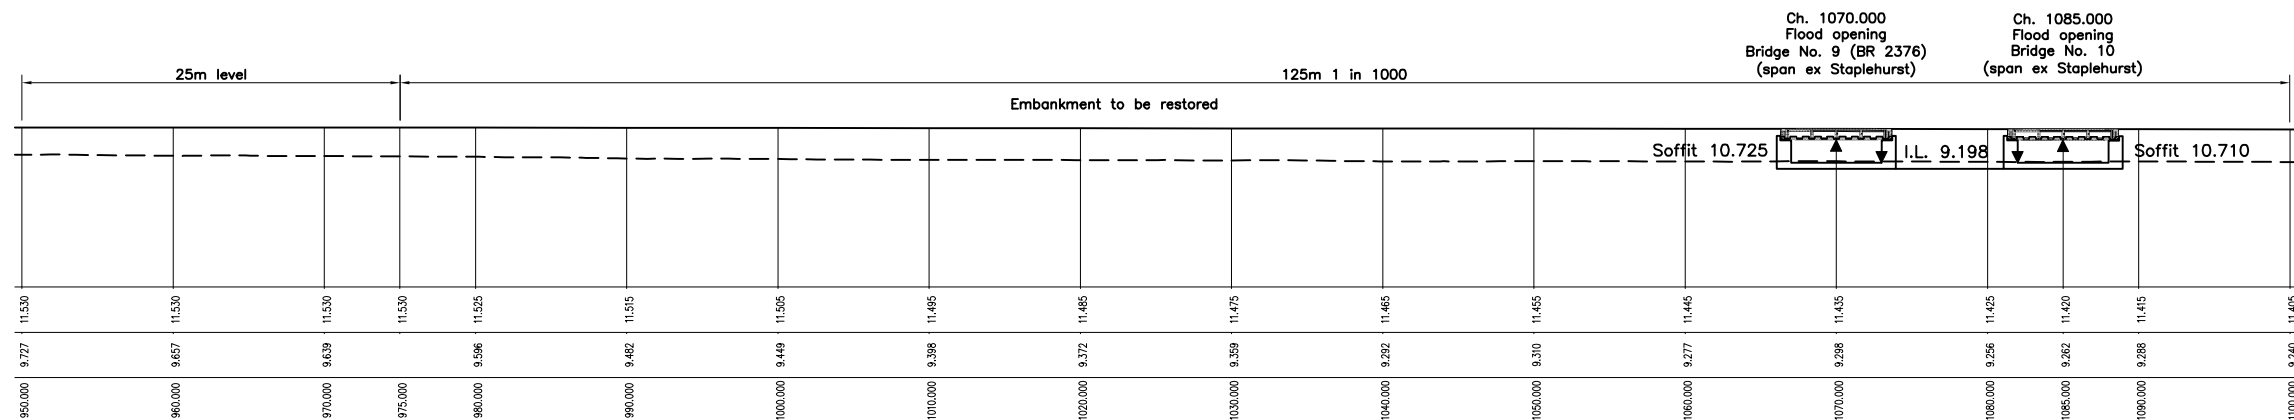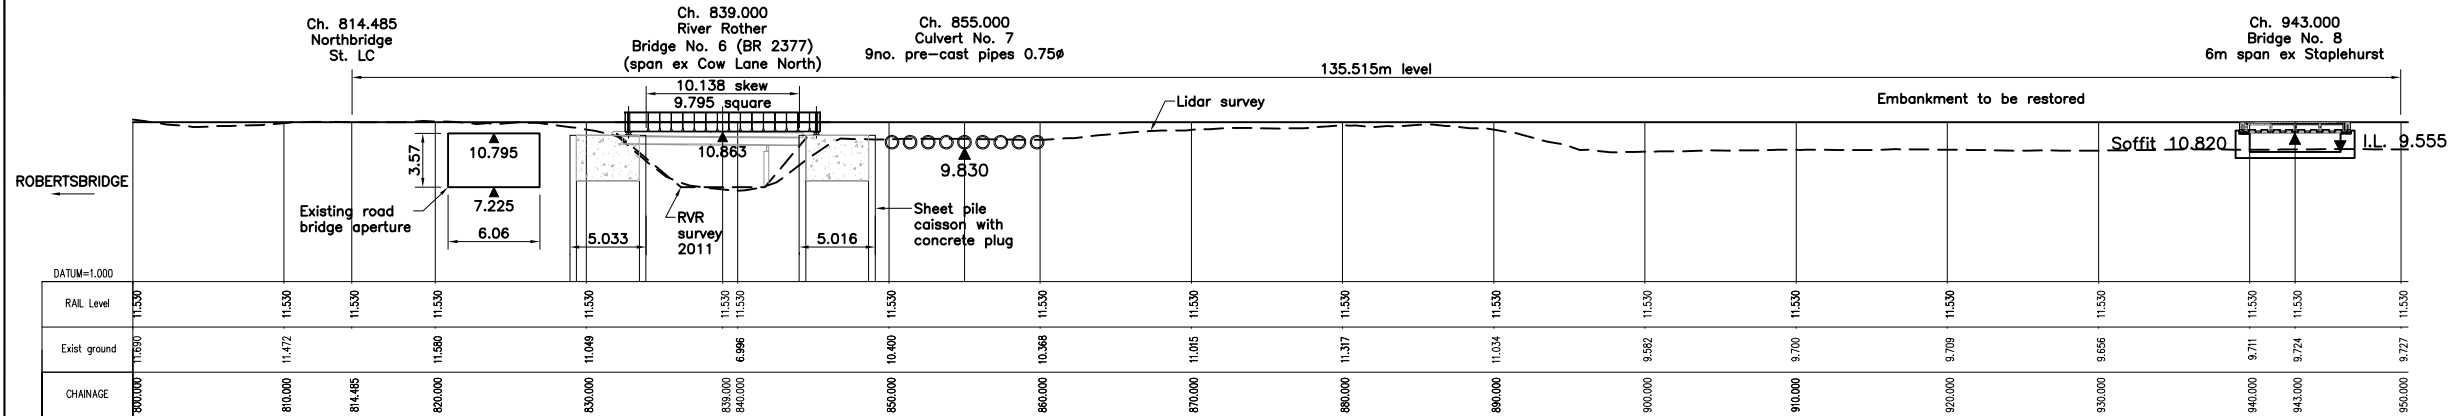

- NOTES
- The existing ground level is derived by interpolation from a Lidar survey with spot heights at 2.0m intervals.
 - Ditch levels, where not identified by Lidar, are to be confirmed on site.
 - Pipe culverts are shown as a minimum 750mm internal diameter to enable personnel access for maintenance. Rail level is a minimum 1.0m above the crown of the pipe.
 - Embankment side slopes are shown as 1 in 3, commencing 7m below rail level.

B	JCS	-	-	10.03.14	Revised after flood risk assessment
A	JCS	-	-	03.06.13	Cow Lane Bridge elevation revised
Revision	By	Checked	Approved	Date	Description

Client
Rother Valley Railway Ltd
Rother Valley Railway Station, Robertsbridge, East Sussex, TN32 5UG
Tel 01323 818153
www.rvr.org.uk

Halcrow Transportation Infrastructure
Burdock Park Station, Wiltshire SN4 6DD
Tel 01793 812479 Fax 01793 812889
www.halcrow.com



Project
ROTHER VALLEY RAILWAY

Drawing
GRADIENT PROFILE
CH 800-1400





Drawn by JCS Date: 10/03/14
Checked by - Date: -
Authorised by - Date: -

Drawing No.
RVR - G - 001

Revision
B

Drawing Scale: 1:250 at A1

CAD Filename: - Plot Scale: 1:1

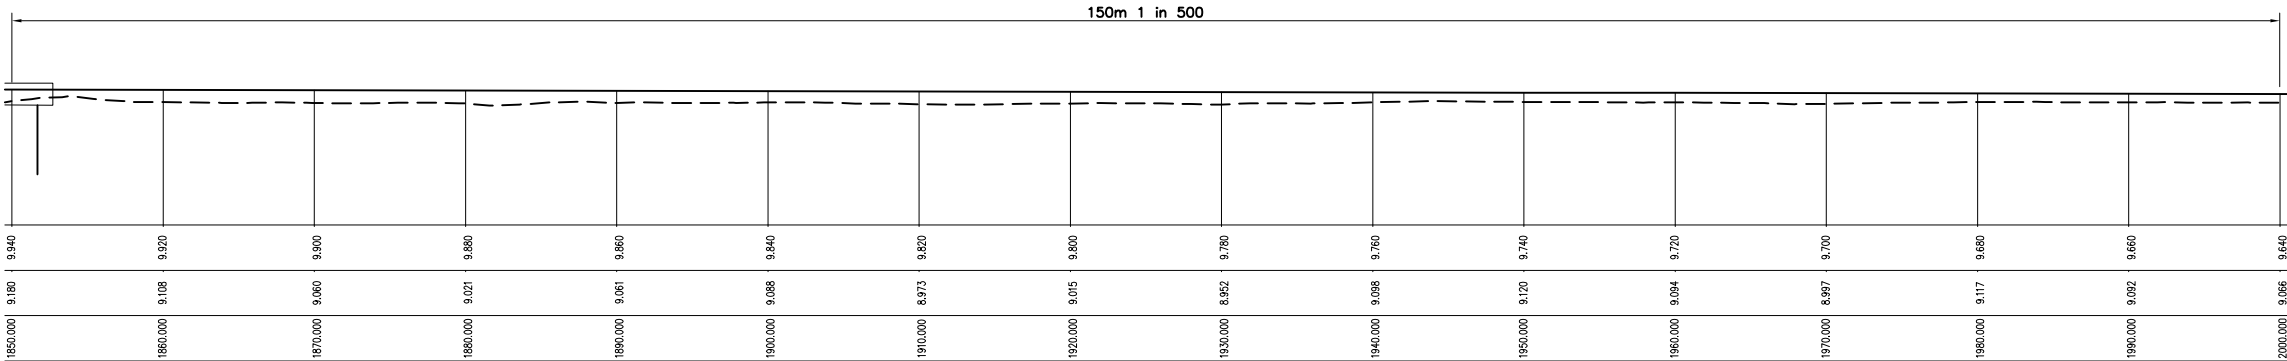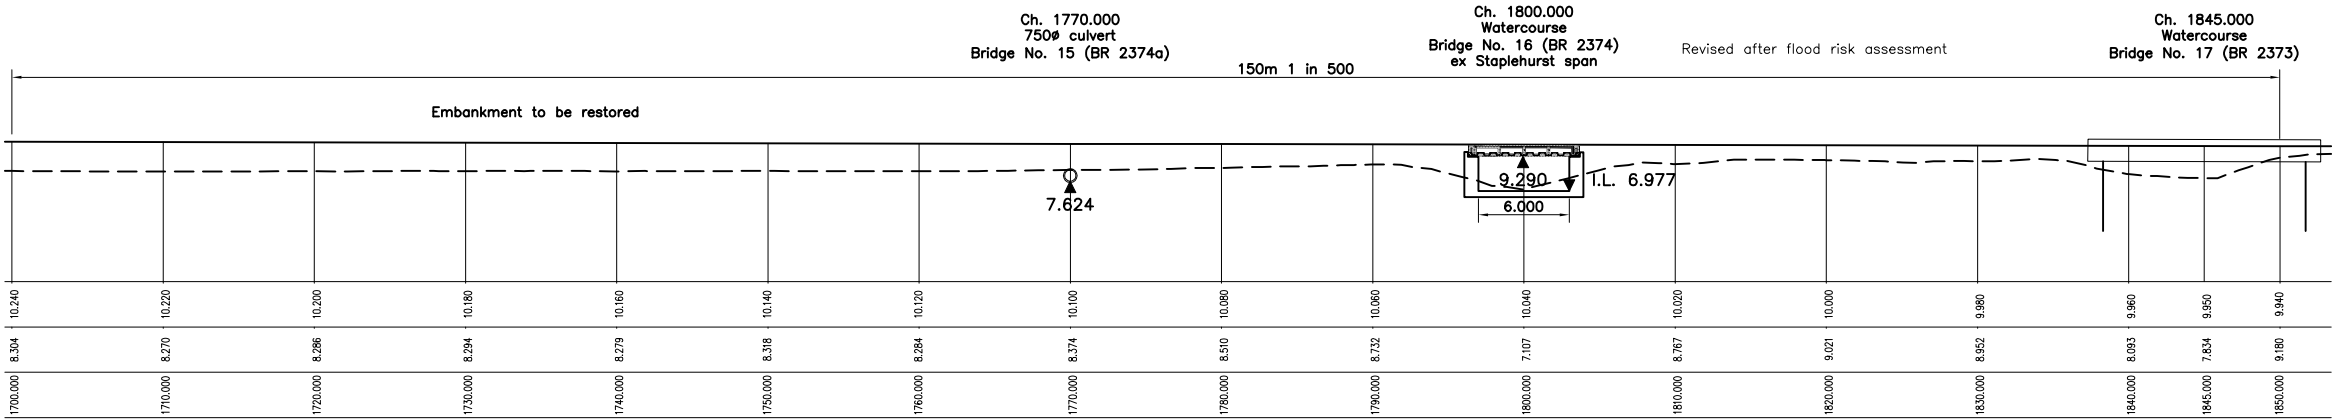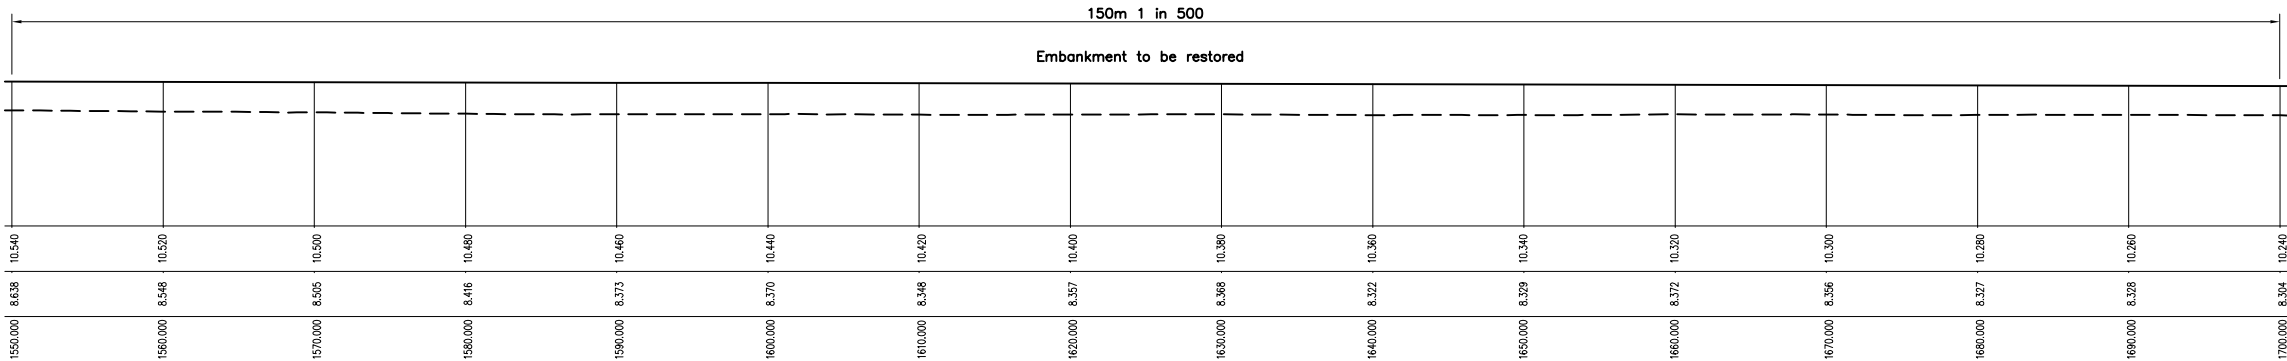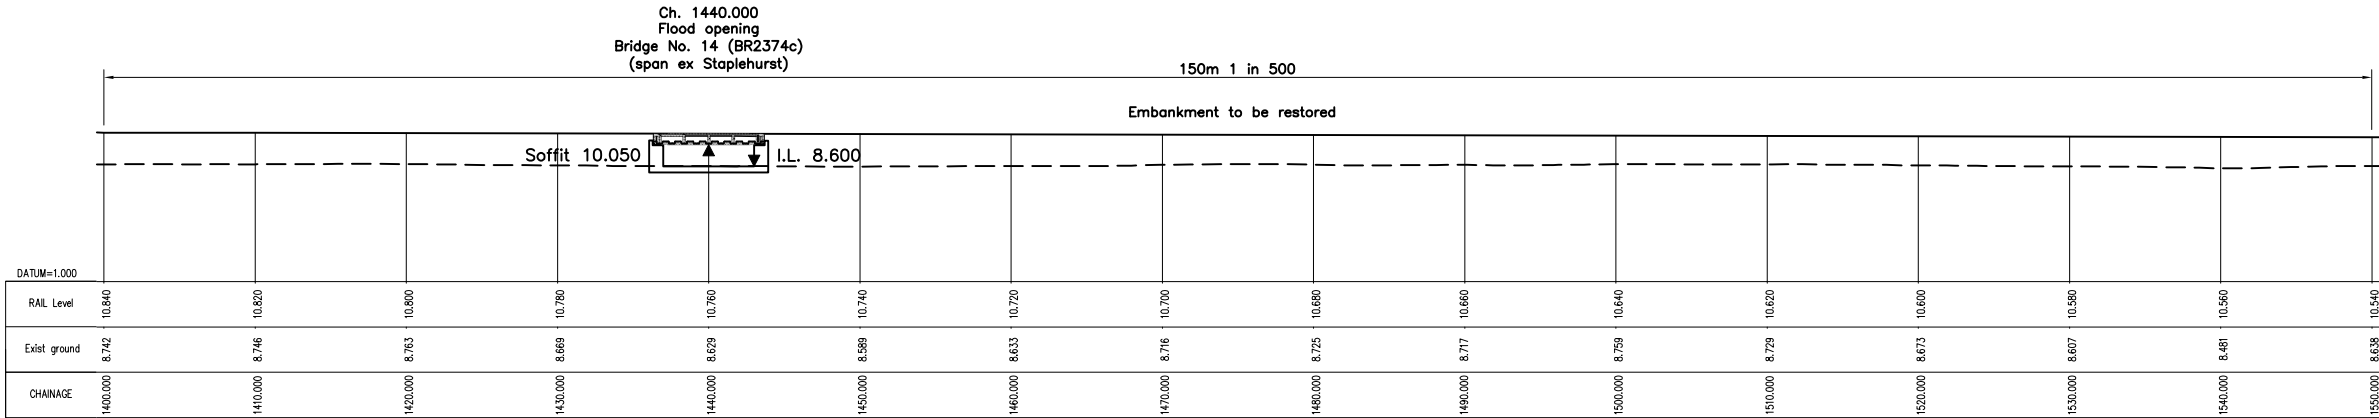

A	JCS	-	-	10.03.14	Revised after flood risk assessment
Revision	By	Checked	Approved	Date	Description

Client
Rother Valley Railway Ltd
Rother Valley Railway Station, Robertsbridge, East Sussex, TN32 50G
Tel 01323 981853
www.rvr.org.uk

Rother Valley Railway

Halcrow Transportation Infrastructure
Burdock Park Station, Wiltshire SN4 0DD
Tel 01793 812479 Fax 01793 812889
www.halcrow.com







Project
ROTHER VALLEY RAILWAY

Drawing
GRADIENT PROFILE
CH 1400-2000

Drawn by JCS Date: 10/03/14
Checked by - Date: -
Authorised by - Date: -

Drawing No.
RVR - G - 002
Revision
A

Drawing Scale: 1:250 at A1
CAD Filename: - Plot Scale: 1:1

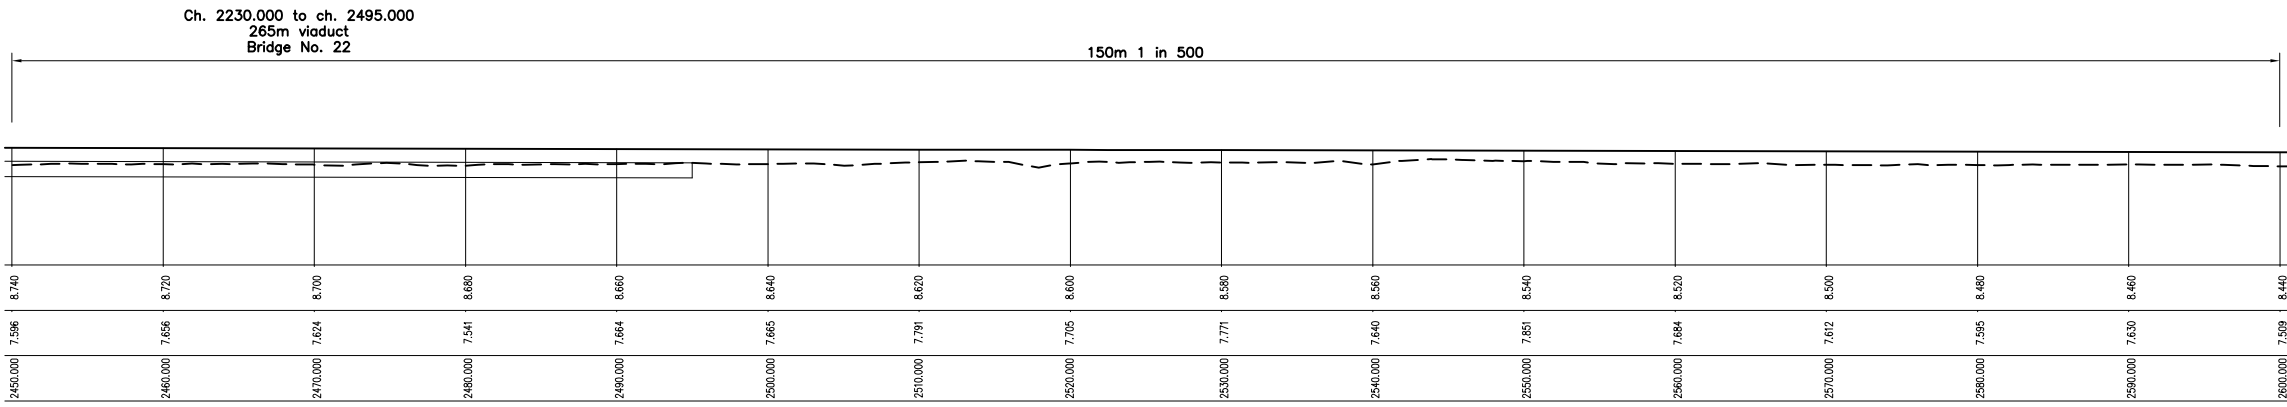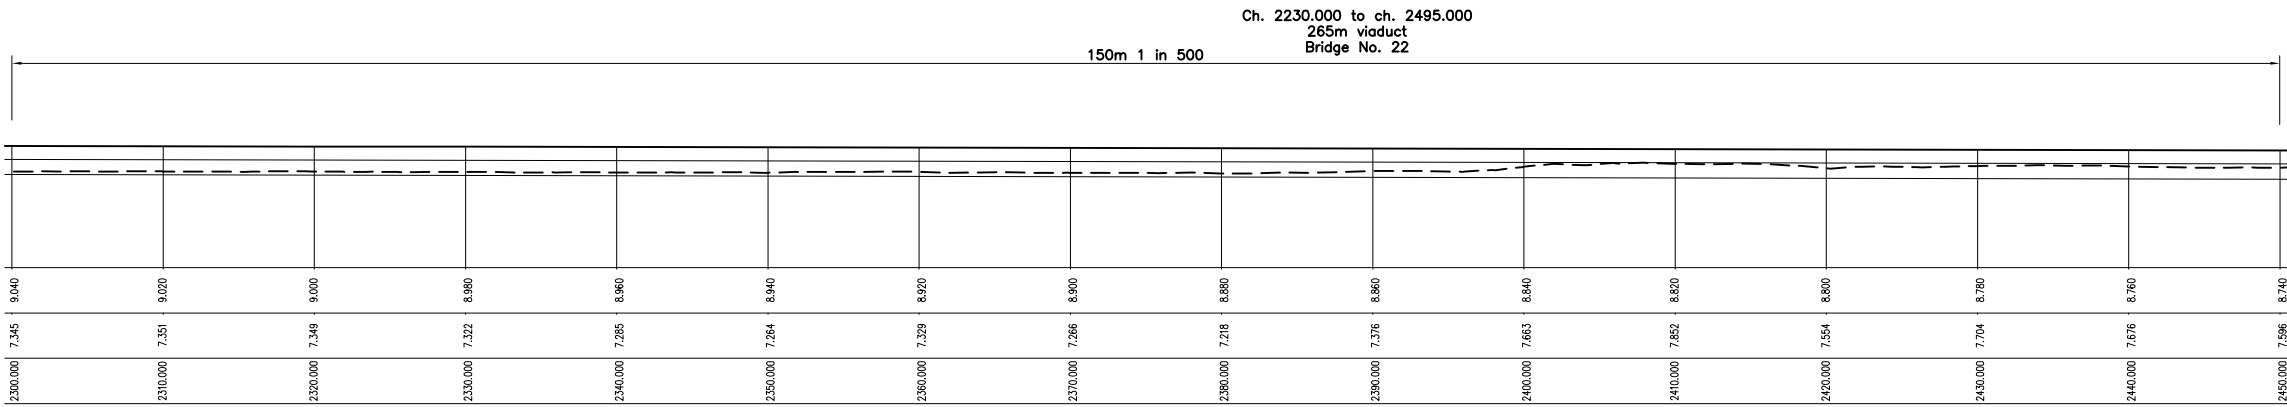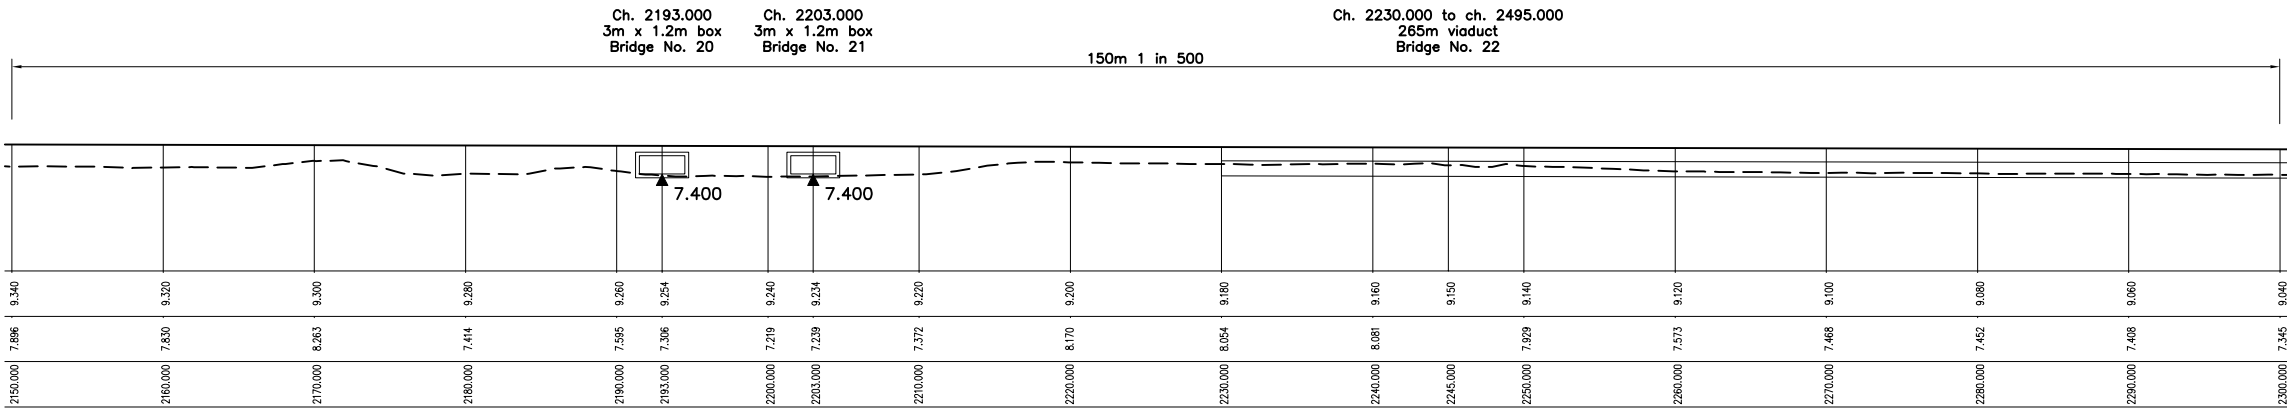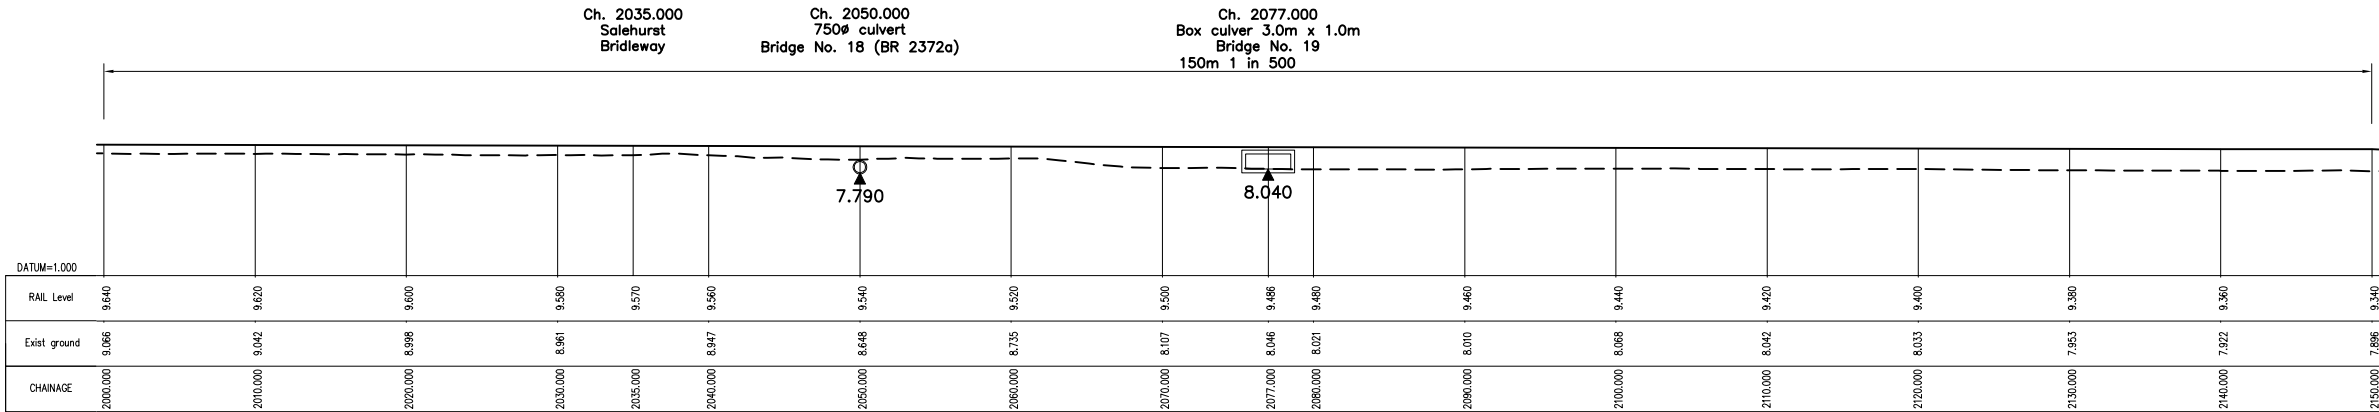

A	JCS	-	-	10.03.14	Revised after flood risk assessment
Revision	By	Checked	Approved	Date	Description

Client
Rother Valley Railway Ltd
Rother Valley Railway Station, Robertsbridge, East Sussex, TN32 5UG
Tel 01323 918153
www.rvr.org.uk

Rother Valley Railway

Halcrow Transportation Infrastructure
Burdock Park Station, Wilshire S44 0DD
Tel 01793 812479 Fax 01793 812889
www.halcrow.com






Project
ROTHER VALLEY RAILWAY

Drawing
GRADIENT PROFILE
CH 2000-2600

Drawn by JCS Date: 10/03/14
Checked by - Date: -
Authorised by - Date: -

Drawing No. **RVR - G - 003** Revision **A**

Drawing Scale: 1:250 at A1
CAD Filename: - Plot Scale: 1:1

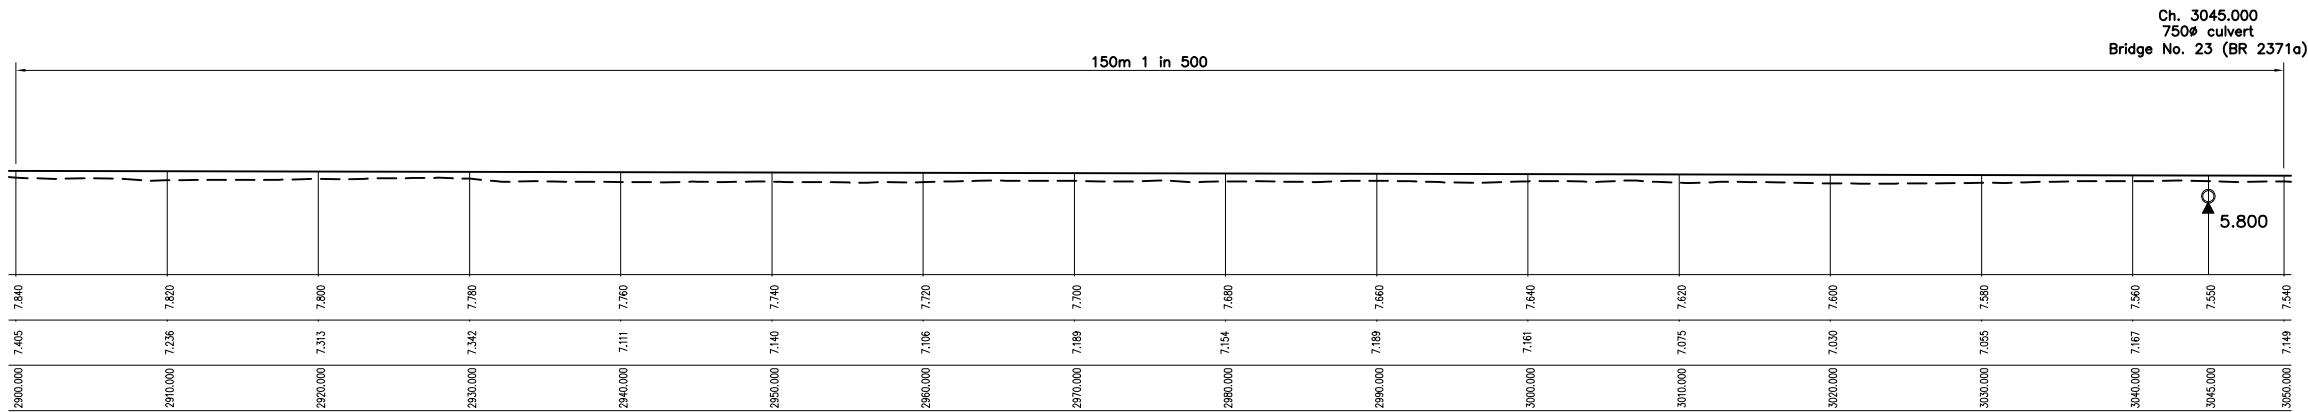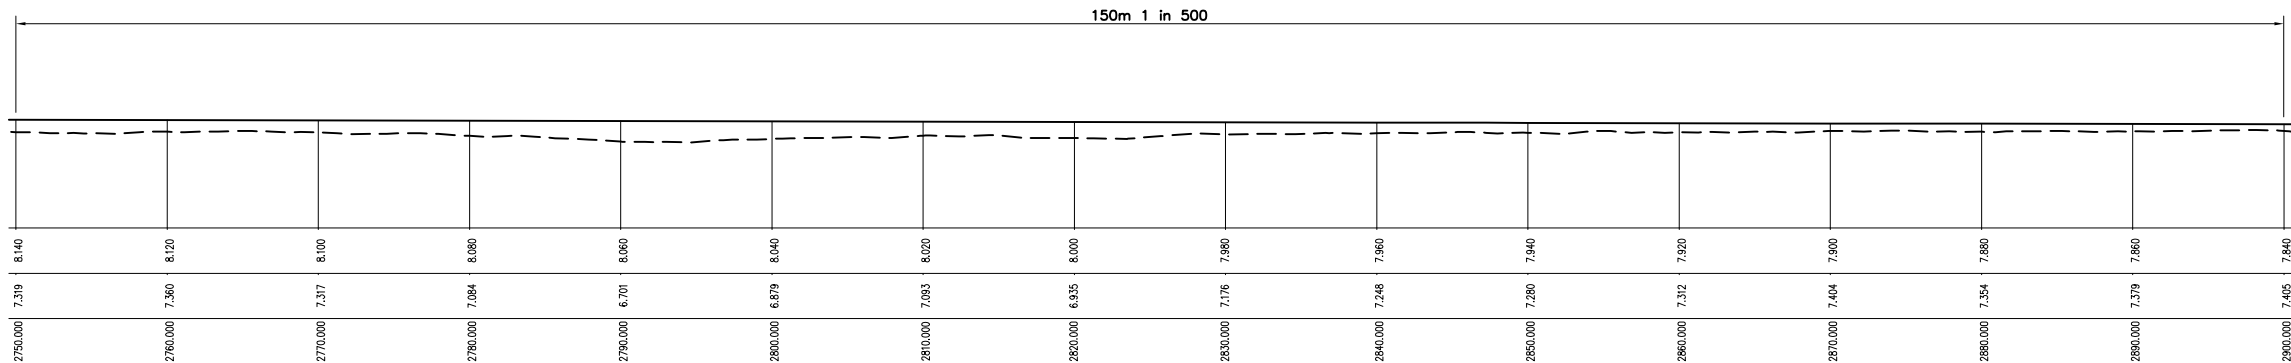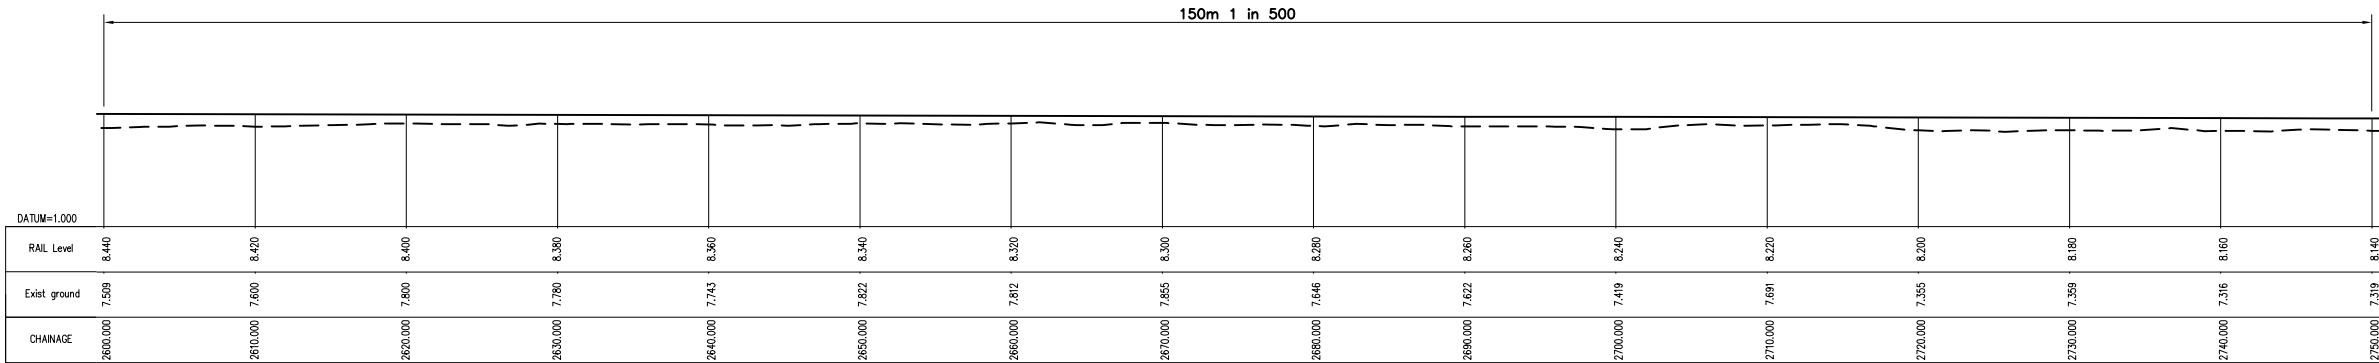

A	JCS	-	-	10.03.14	Revised after flood risk assessment
Revision	By	Checked	Approved	Date	Description

Client
Rother Valley Railway Ltd
Rother Valley Railway Station, Robertsbridge, East Sussex, TN32 50G
Tel 01323 918153
www.rvr.org.uk

Halcrow Transportation Infrastructure
Burdock Park Station, Wilshire S44 0DD
Tel 01793 812479 Fax 01793 812889
www.halcrow.com



Project
ROTHER VALLEY RAILWAY

Drawing
**GRADIENT PROFILE
CH 2600-3200**





Drawn by JCS Date: 10/03/14
Checked by - Date: -
Authorised by - Date: -

Drawing No.
RVR - G - 004

Revision
A

Drawing Scale: 1:250 at A1

CAD Filename: - Plot Scale: 1:1

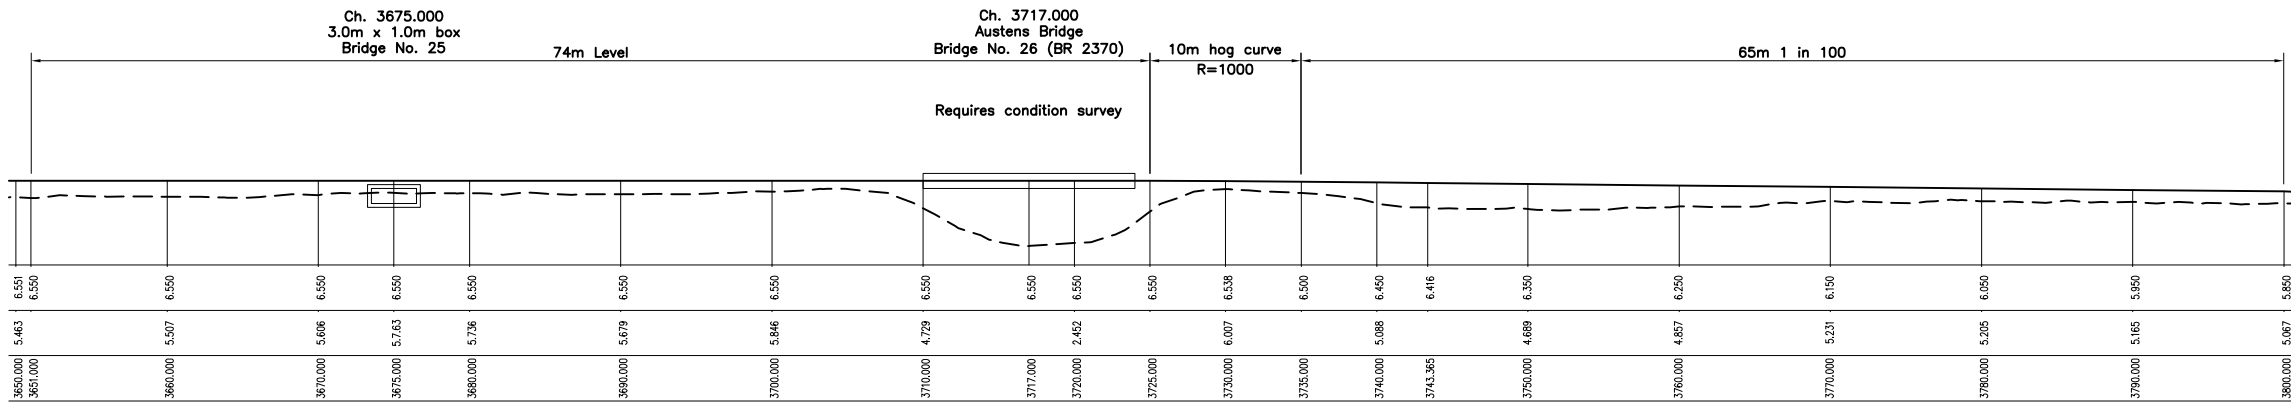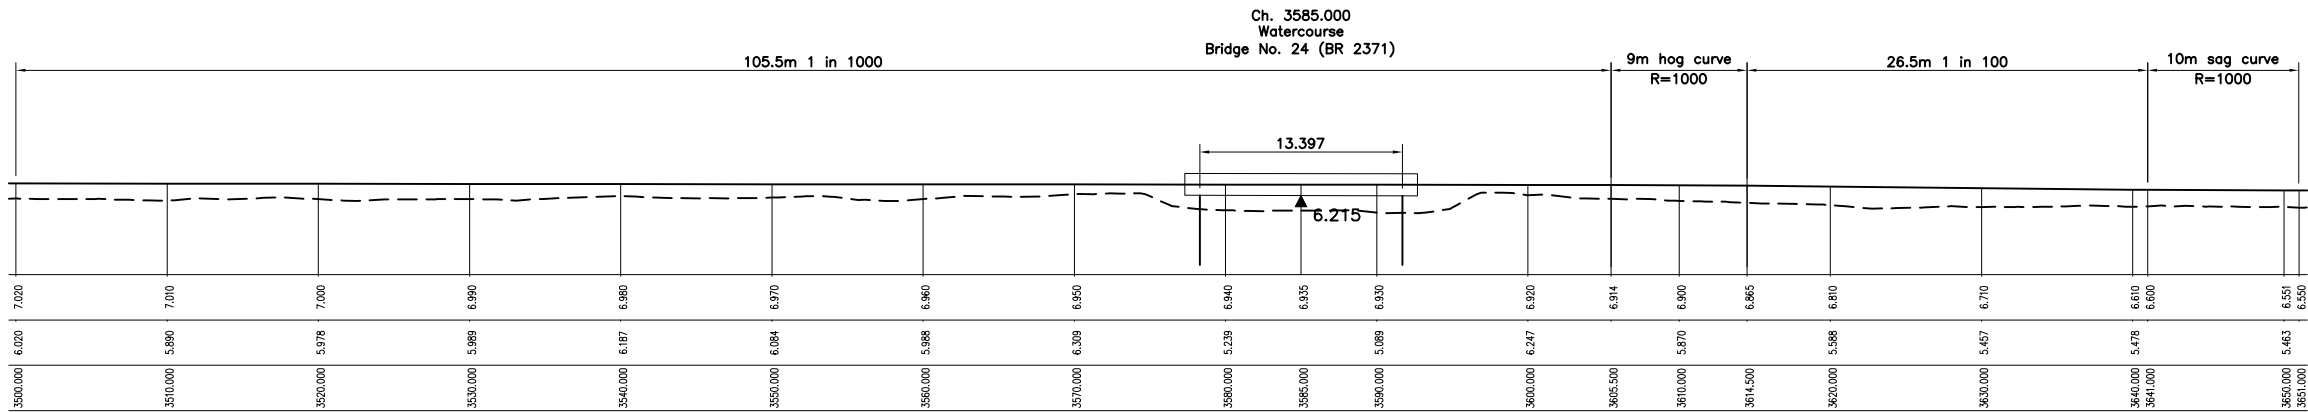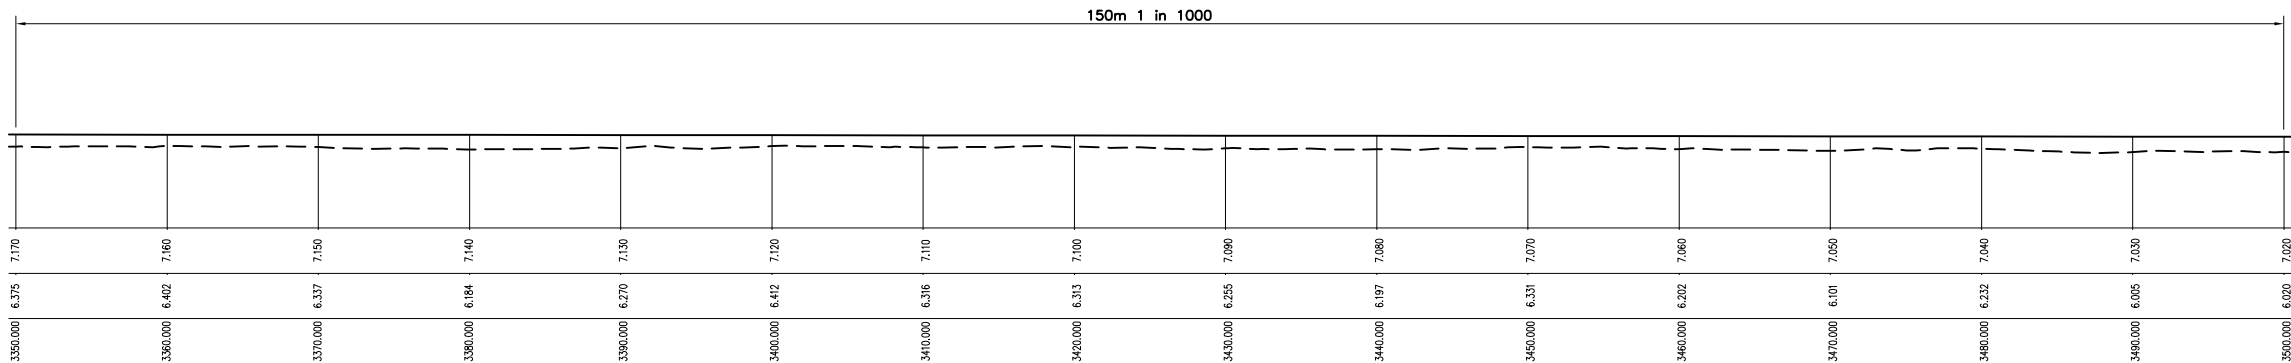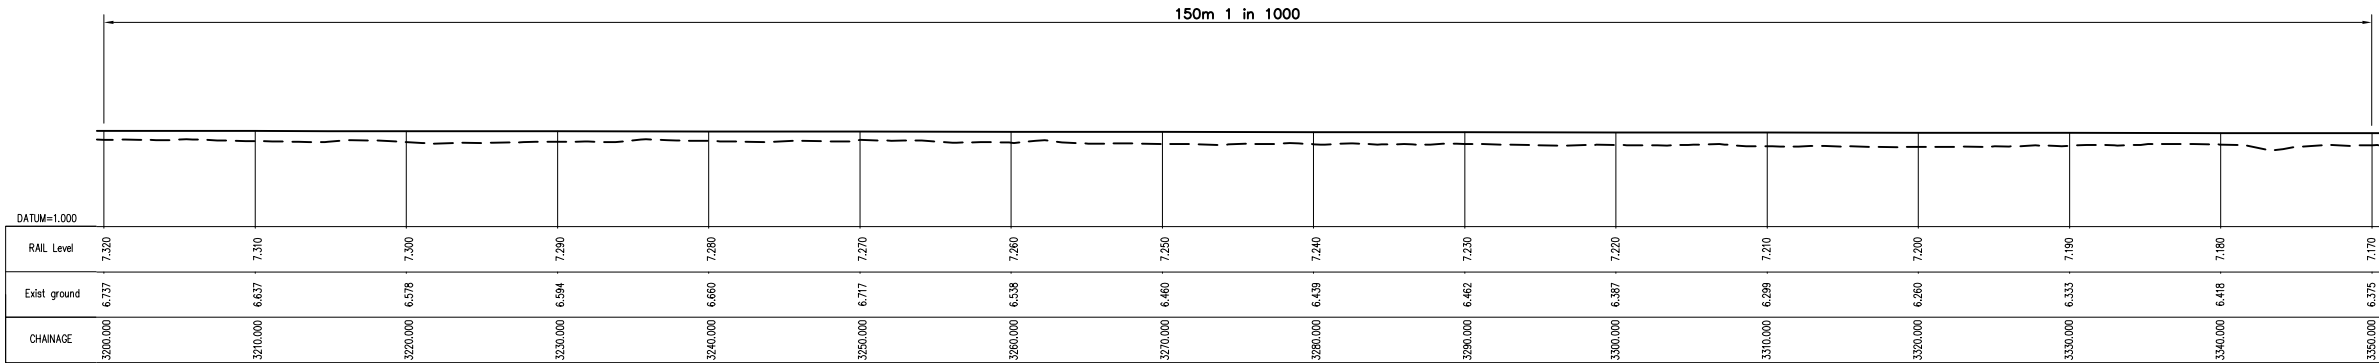

A	JCS	-	-	10.03.14	Revised after flood risk assessment
Revision	By	Checked	Approved	Date	Description

Client
Rother Valley Railway Ltd
Rother Valley Railway Station, Robertsbridge, East Sussex, TN32 50G
Tel 01323 981853
www.rvr.org.uk

Halcrow Transportation Infrastructure
Burdock Park Station, Wiltshire SN4 0DD
Tel 01793 812479 Fax 01793 812889
www.halcrow.com







Project
ROTHER VALLEY RAILWAY

Drawing
**GRADIENT PROFILE
CH 3200-3800**

Drawn by JCS Date: 10/03/14
Checked by - Date: -
Authorised by - Date: -

Drawing No.
RVR - G - 005 Revision
A

Drawing Scale: 1:250 at A1
CAD Filename: - Plot Scale: 1:1

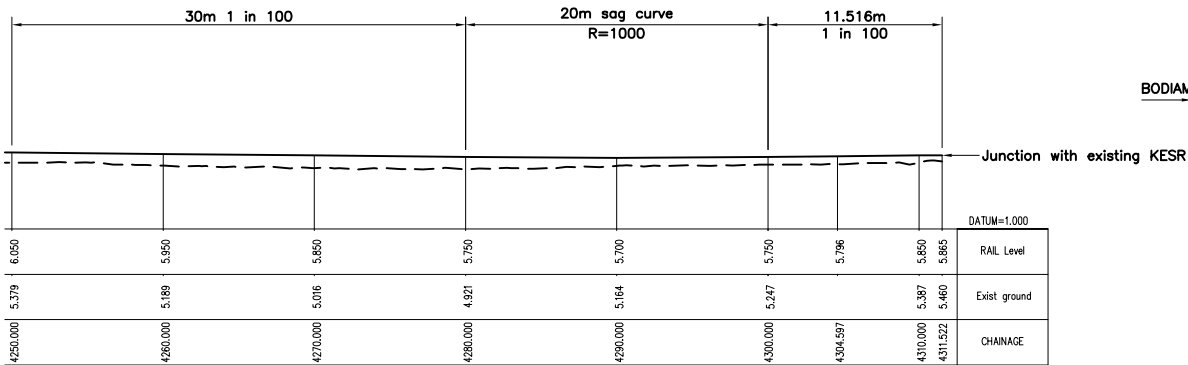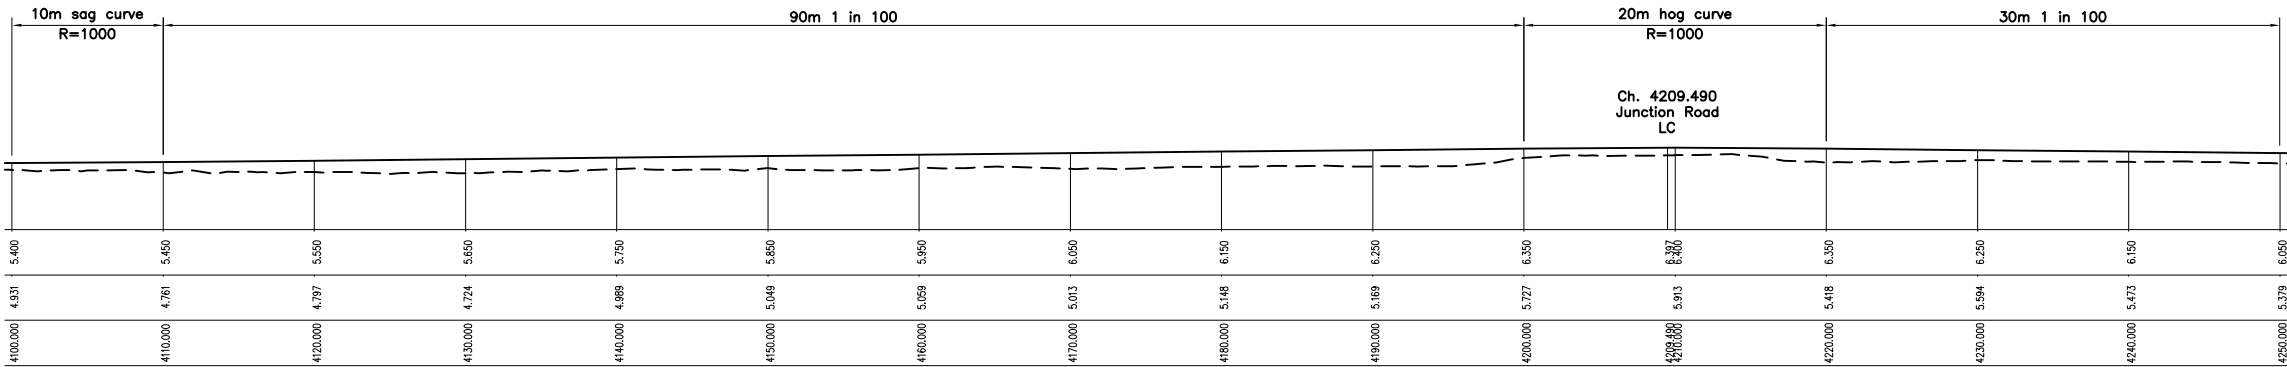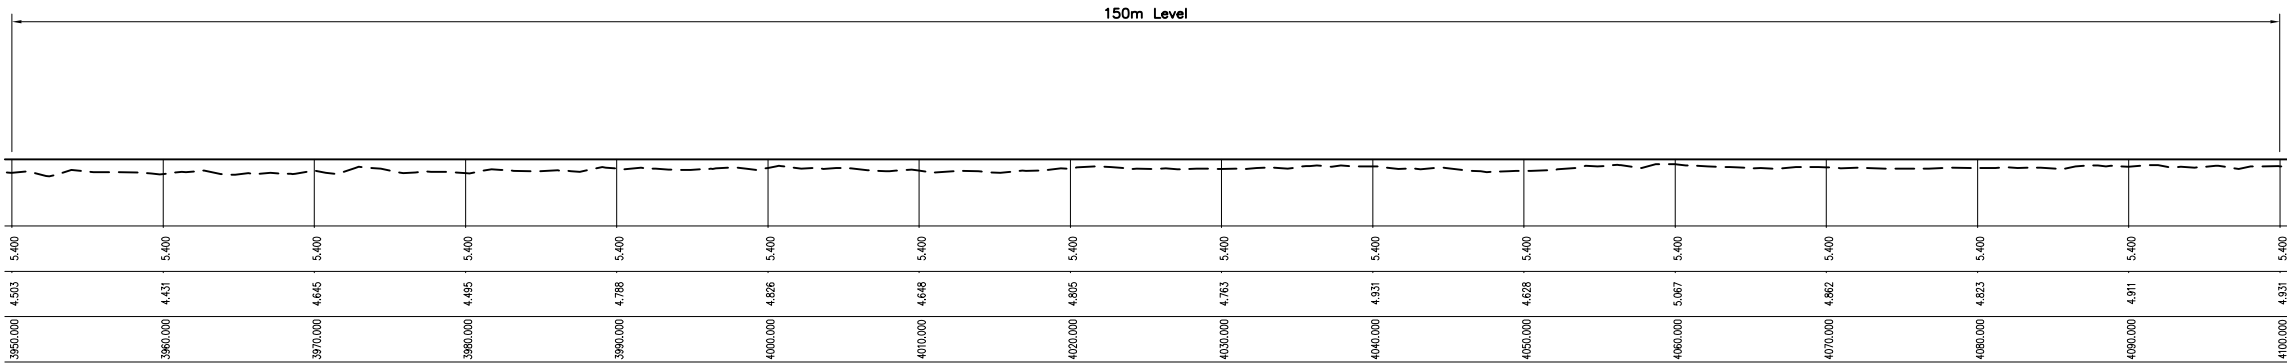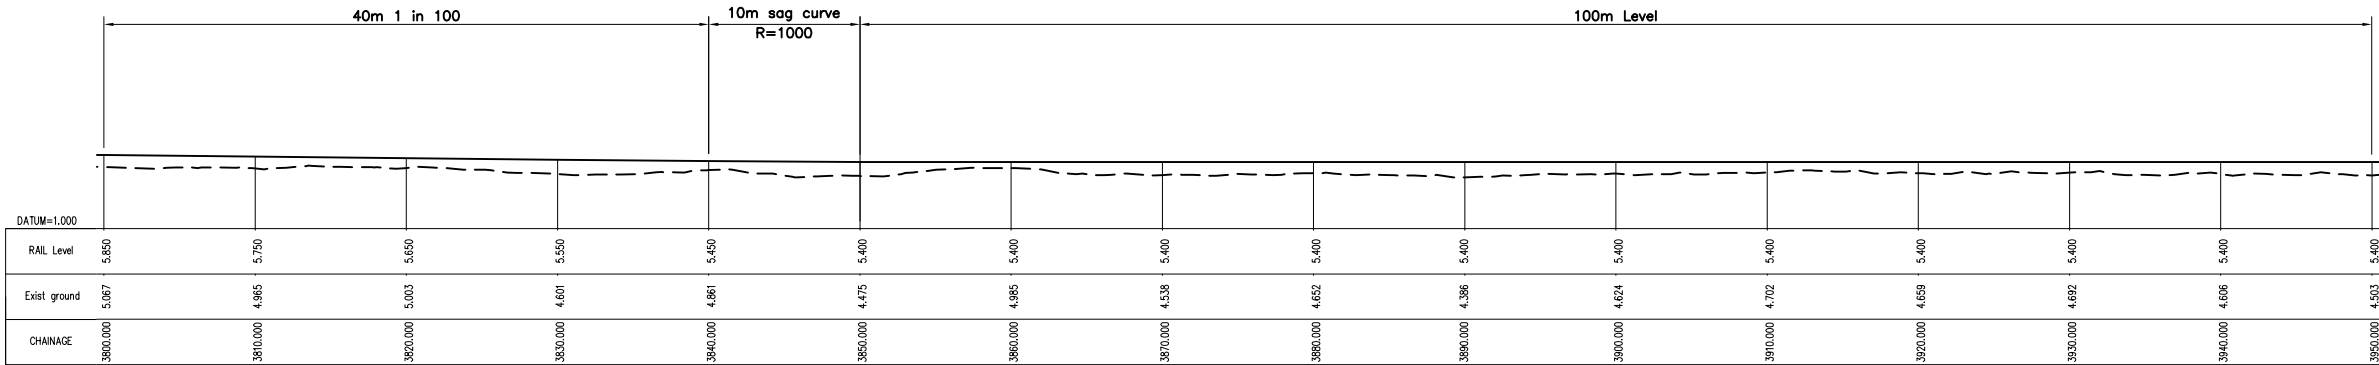

A	JCS	-	-	10.03.14	Revised after flood risk assessment
Revision	By	Checked	Approved	Date	Description

Client
Rother Valley Railway Ltd
Rother Valley Railway Station, Robertsbridge, East Sussex, TN32 50G
Tel 01323 981853
www.rvr.org.uk

Halcrow Transportation Infrastructure
Burdock Park Station, Wiltshire SN4 0DD
Tel 01793 812479 Fax 01793 812889
www.halcrow.com



Project
ROTHER VALLEY RAILWAY

Drawing
GRADIENT PROFILE
CH 3800-4400

Drawn by JCS Date: 10/03/14
Checked by - Date: -
Authorised by - Date: -

Drawing No. Revision
RVR - G - 006 **A**

Drawing Scale: 1:250 at A1
CAD Filename: - Plot Scale: 1:1