



Viewport A

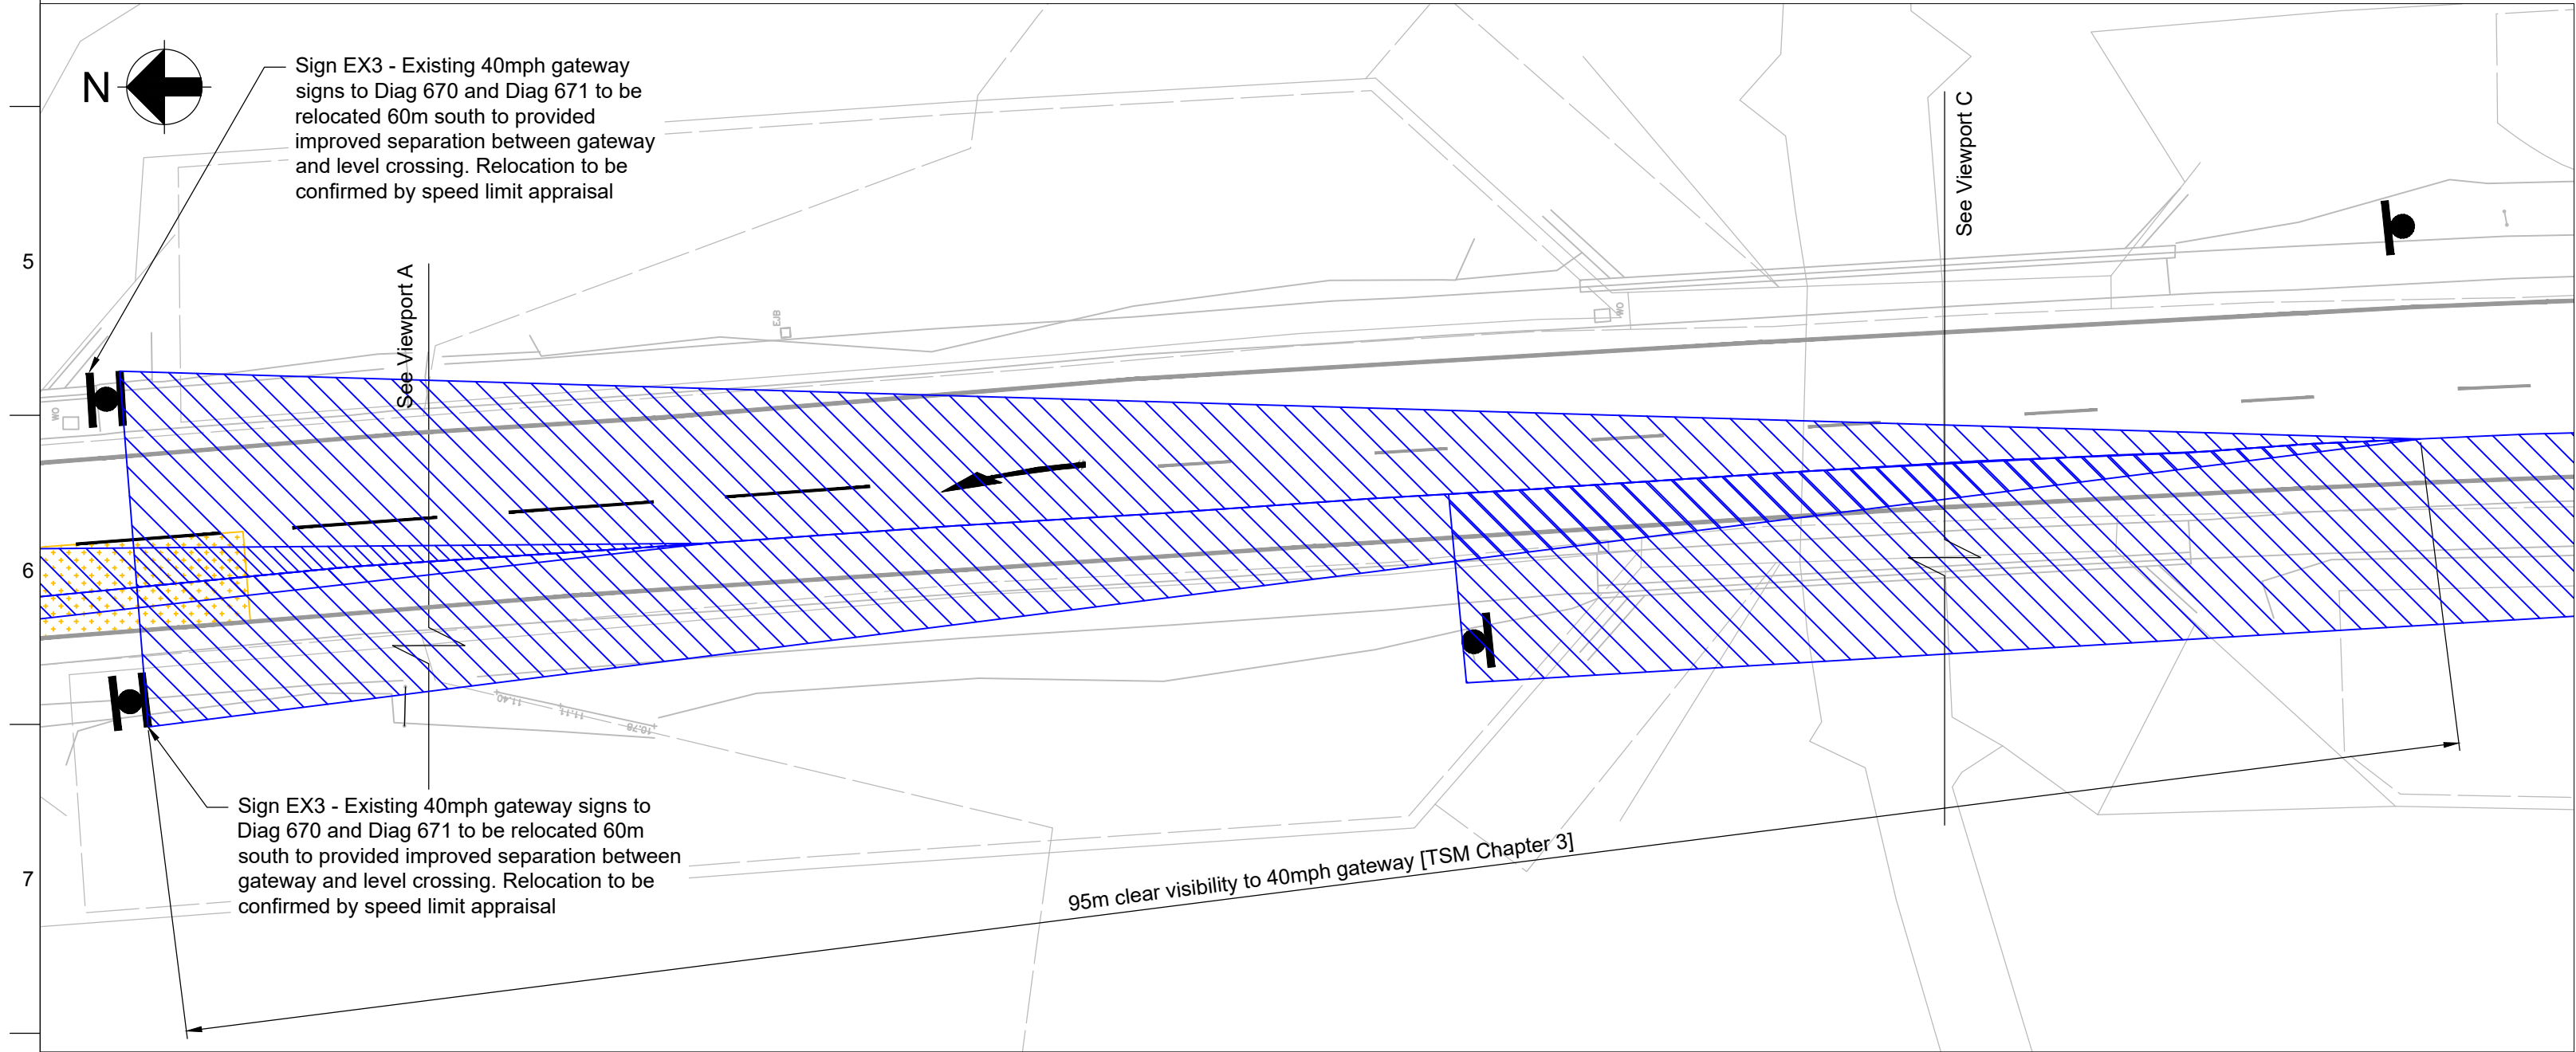

Viewport B

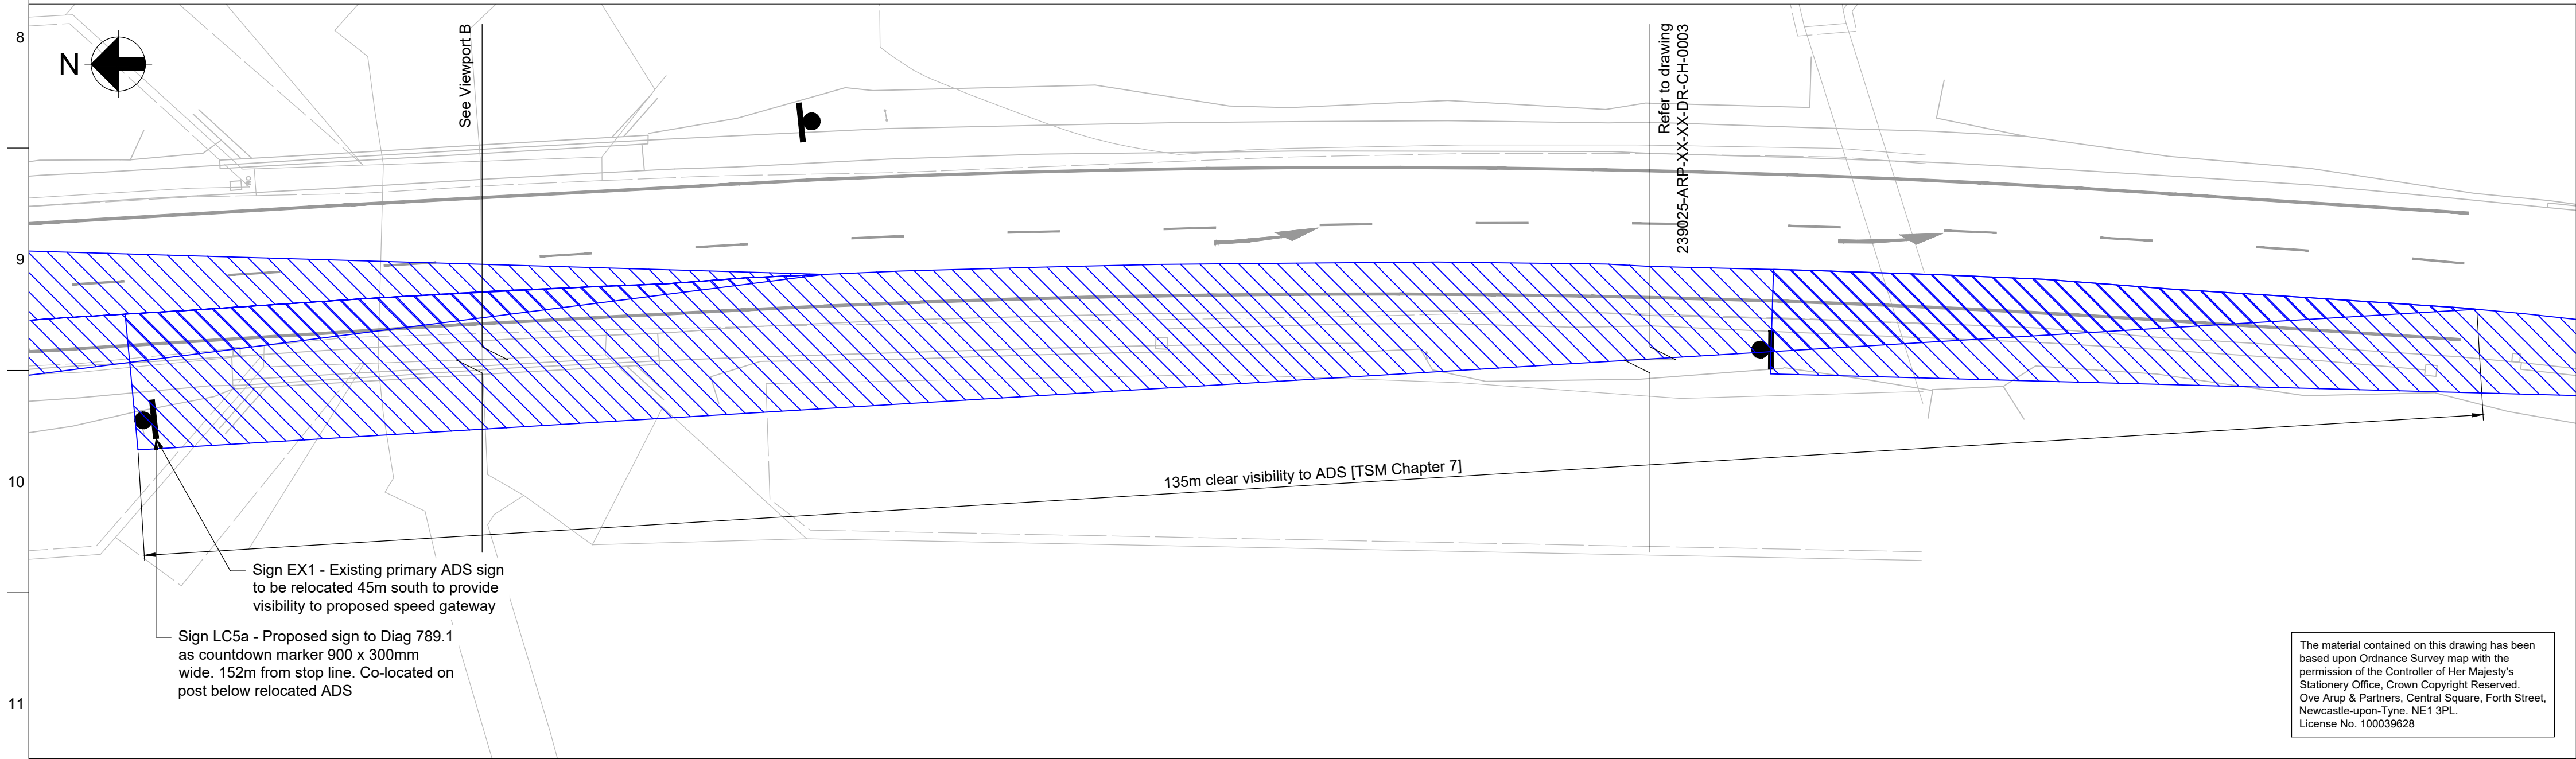

Viewport C

- Notes
- All road markings and traffic signs are to be in accordance with the Traffic Signs Regulations and General Directions (2002) and the Traffic Signs Manuals.
  - For road marking and traffic sign diagram numbers refer to drawings 239025-ARP-XX-XX-DR-CH-0002 and 239025-ARP-XX-XX-DR-CH-0003.
  - All vegetation within visibility splays to be cleared

P1	24/06/21	ER	EK	JP
Issued for information				
Rev	Date	By	Chkd	Appd

ARUP

Central Square, Forth Street  
Newcastle upon Tyne NE1 3PL  
Tel +44 (0)191 261 6080 Fax +44 (0)191 261 7879  
www.arup.com

Client  
Rother Valley Railway Limited

Project Title  
Rother Valley Railway  
Level Crossing Highway Design

Drawing Title  
A21(T) Robertsbridge Bypass  
Proposed Traffic Signs  
Northbound Visibility Splays  
Sheet 1 of 2

Scale at A1	1:250
Role	Civils - Highways
Suitability	S2 - Suitable for Information
Arup Job No	Rev
239025	P1
Name	
239025-ARP-XX-XX-SK-CH-0002	

The material contained on this drawing has been based upon Ordnance Survey map with the permission of the Controller of Her Majesty's Stationery Office, Crown Copyright Reserved. Ove Arup & Partners, Central Square, Forth Street, Newcastle-upon-Tyne, NE1 3PL. License No. 100039628