



Viewport A

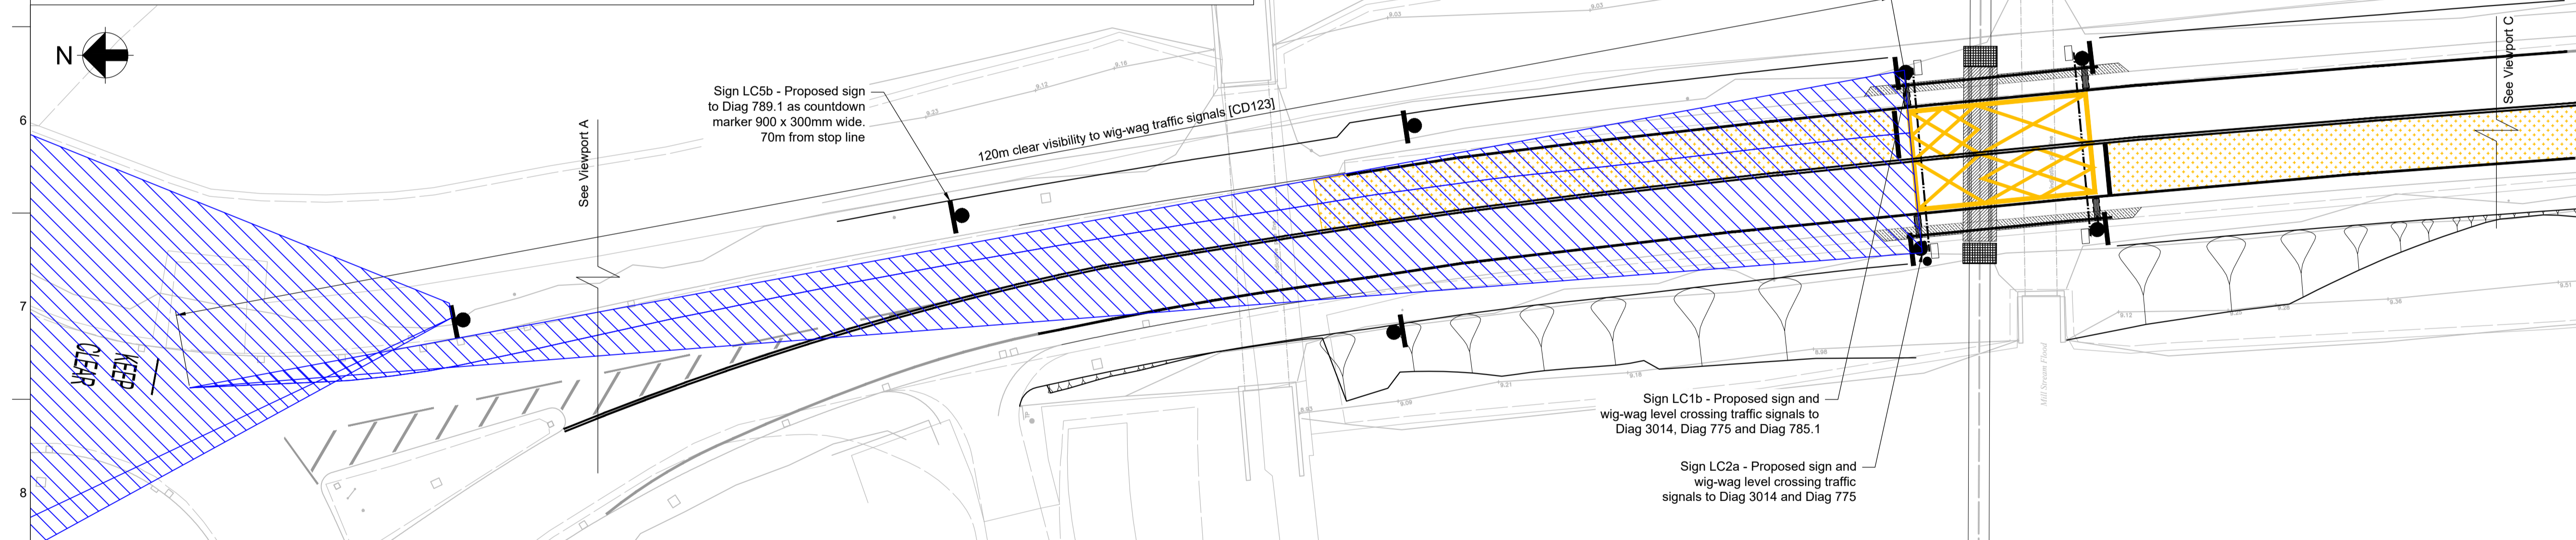

Viewport B

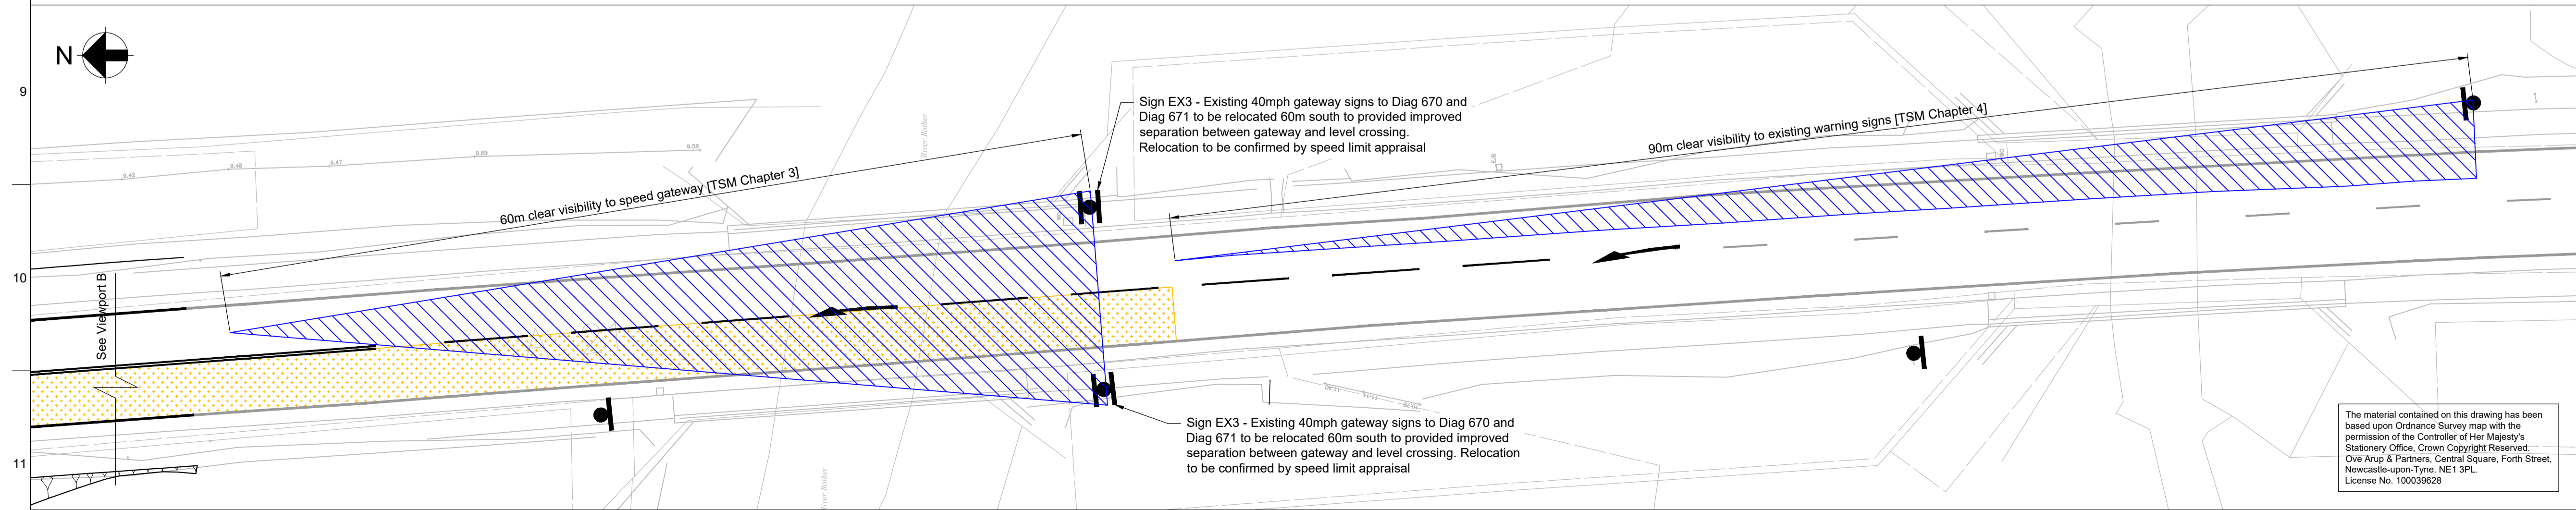

Viewport C

Notes

- All road markings and traffic signs are to be in accordance with the Traffic Signs Regulations and General Directions (2002) and the Traffic Signs Manuals.
- For road marking and traffic sign diagram numbers refer to drawings 239025-ARP-XX-XX-DR-CH-0002 and 239025-ARP-XX-XX-DR-CH-0003.
- All vegetation within visibility splays to be cleared

P1	24/06/21	ER	EK	JP
Issued for information				
Rev	Date	By	Chkd	Appld

ARUP

Central Square, Forth Street
Newcastle upon Tyne NE1 3PL
Tel +44 (0)191 261 6080 Fax +44 (0)191 261 7879
www.arup.com

Client
Rother Valley Railway Limited

Project Title
Rother Valley Railway
Level Crossing Highway Design

Drawing Title
A21(T) Robertsbridge Bypass
Proposed Traffic Signs
Southbound Visibility Splays
Sheet 1 of 1

Scale at A1 1:250

Role
Civils - Highways

Suitability
S2 - Suitable for Information

Arup Job No
239025
Name
239025-ARP-XX-XX-SK-CH-0004

Rev
P1

The material contained on this drawing has been based upon Ordnance Survey map with the permission of the Controller of Her Majesty's Stationary Office. Crown Copyright Reserved. Ove Arup & Partners, Central Square, Forth Street, Newcastle-upon-Tyne, NE1 3PL. License No. 100039628