



Elevation AA
Existing: Toad Holes Bridge (MDL1/12)
Scale 1:100

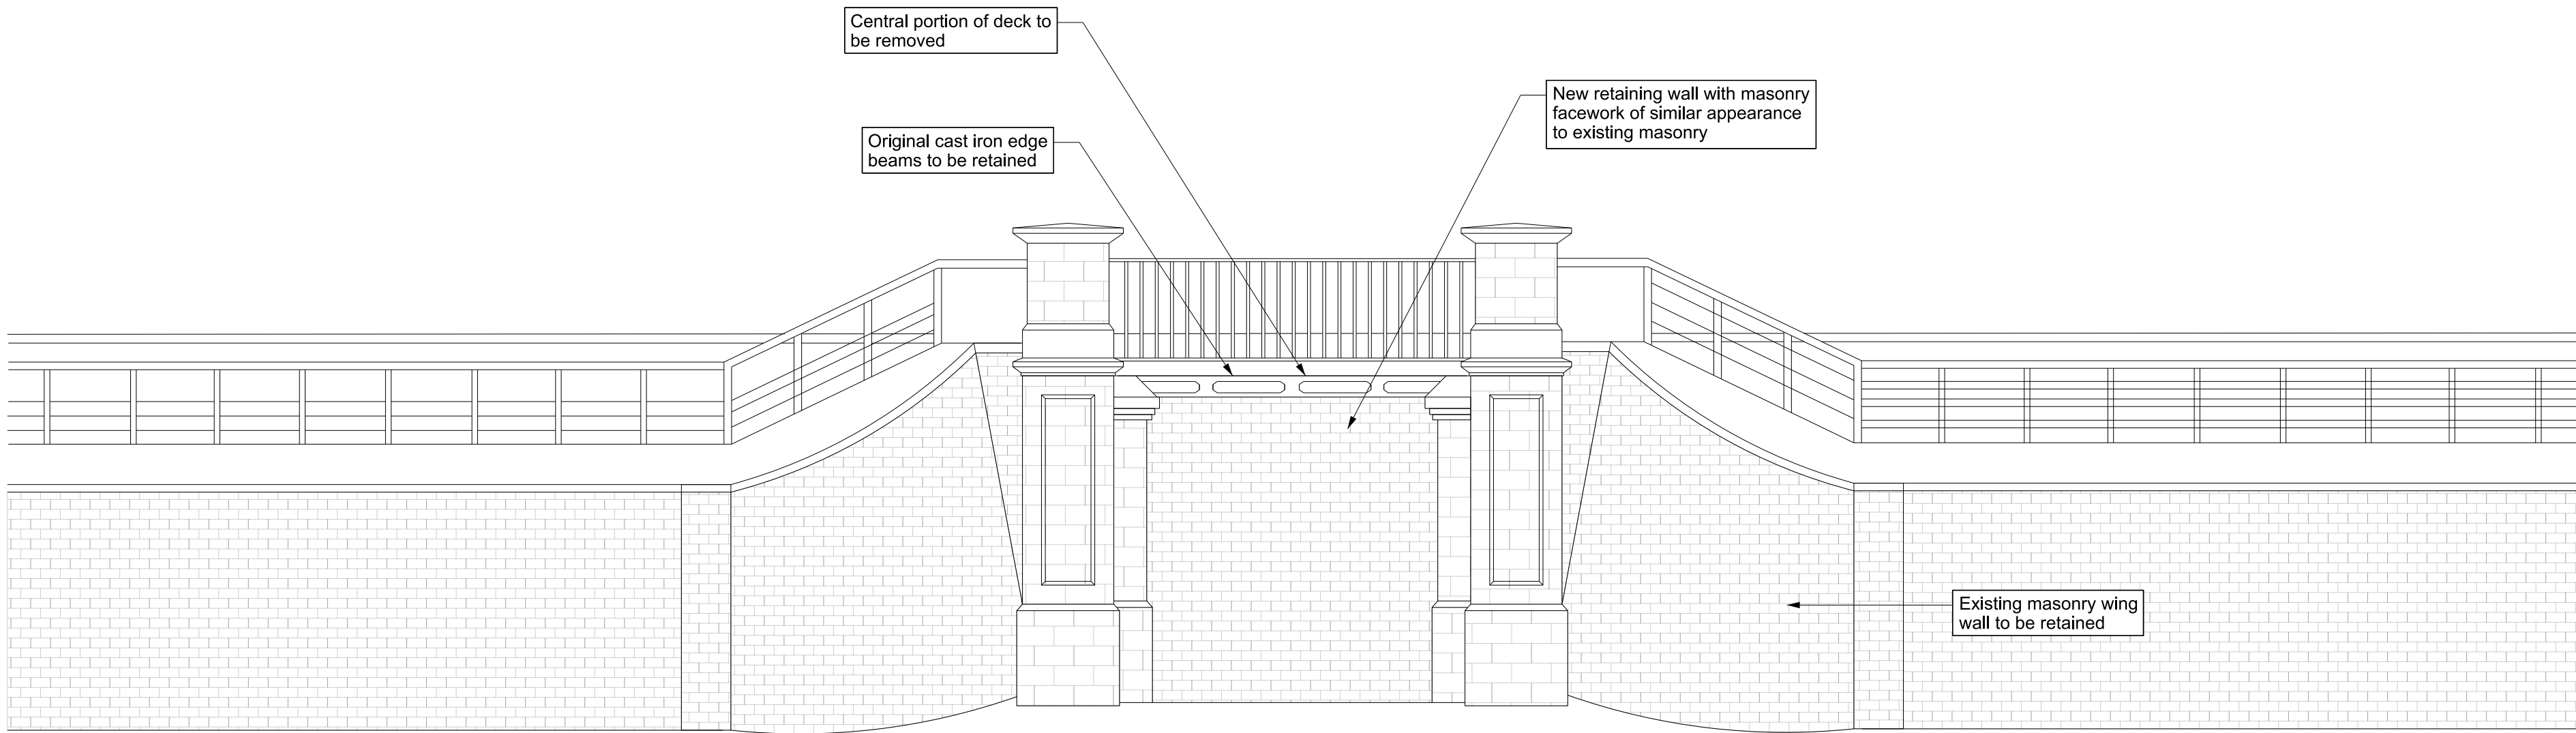

Elevation AA
Proposed: Toad Holes Bridge (MDL1/12)
Scale 1:100

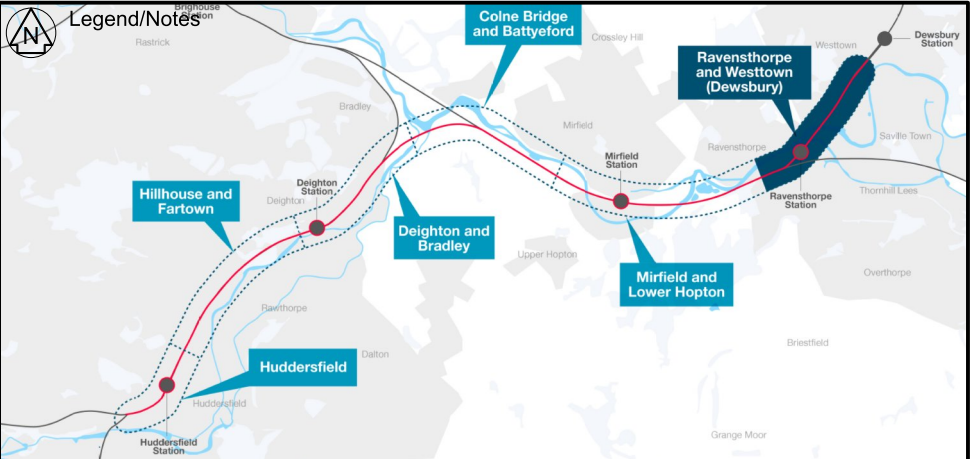

Legend
Listed Building Consent Application Boundary

- Notes
1. All dimensions are in millimetres unless stated otherwise.
 2. Do not scale from this drawing.
 3. In constructing or maintaining the works identified as Scheduled Works in Schedule 1 of the Network Rail (Huddersfield to Westtown (Dewsbury) Improvements) Order Network Rail may deviate from the dimensions shown on this drawing to the extent permitted by the Order.
 4. Overhead Line Equipment wires omitted for clarity.
 5. This drawing is to be read in conjunction with drawings:
151667-TSA-35-MVN2-DRG-T-LP-163900 and
151667-TSA-35-MVN2-DRG-T-LP-163902

0 2 4 6 8 10m

SCALE 1:100
THE NETWORK RAIL (HUDDERSFIELD TO
WESTTOWN (DEWSBURY) IMPROVEMENTS)
ORDER

P01	18/03/21	First Issue		SR	RF	GT
P02	19/03/21	Second Issue		SR	RF	GT
Rev	Date	Description of Revisions		Drawn	Chkd	Appr

Fit for Contractor Design

D3



Authorised	T.Rivero	Signed	Electronically Signed	Date	2021/03/19
Contractor(s)					

TRU West Alliance

Location	THORPES BRIDGE JN - NORMANTON (MANCHESTER - NORMANTON LI				
Type	CAD Drawing	Sub-type	Elevation		
Role	Town and Country Planner	Sub-Role	General		
Zone	Ravensthorpe and Westtown (Dewsbury)				
Phasing	Proposed	Grip Stage	0		
Project					

Transpennine Route Upgrade

Contract No.
151667

Contract Title
West of Leeds

Drawing Title
Listed Building
Consent Drawing
Toad Holes Underbridge MDL1/12
Existing & Proposed Elevation

Designed	A.Harrap	Signed	Electronically Signed	Date	18/03/21
Drawn	S.Rai	Signed	Electronically Signed	Date	18/03/21
Checked	R.Fletcher	Signed	Electronically Signed	Date	18/03/21
Approved	G.Thomas	Signed	Electronically Signed	Date	18/03/21
Scale(s)	1:100	ELR & Mileage	002.0248	to	050.0691
Alternative Reference		Sheet	2	of	4
Drawing Number	151667-TSA-35-MVN2-DRG-T-LP-163901	Revision			P02