



01009.00132.06.HQ2-1.0 Site Location Plan(PS).dwg

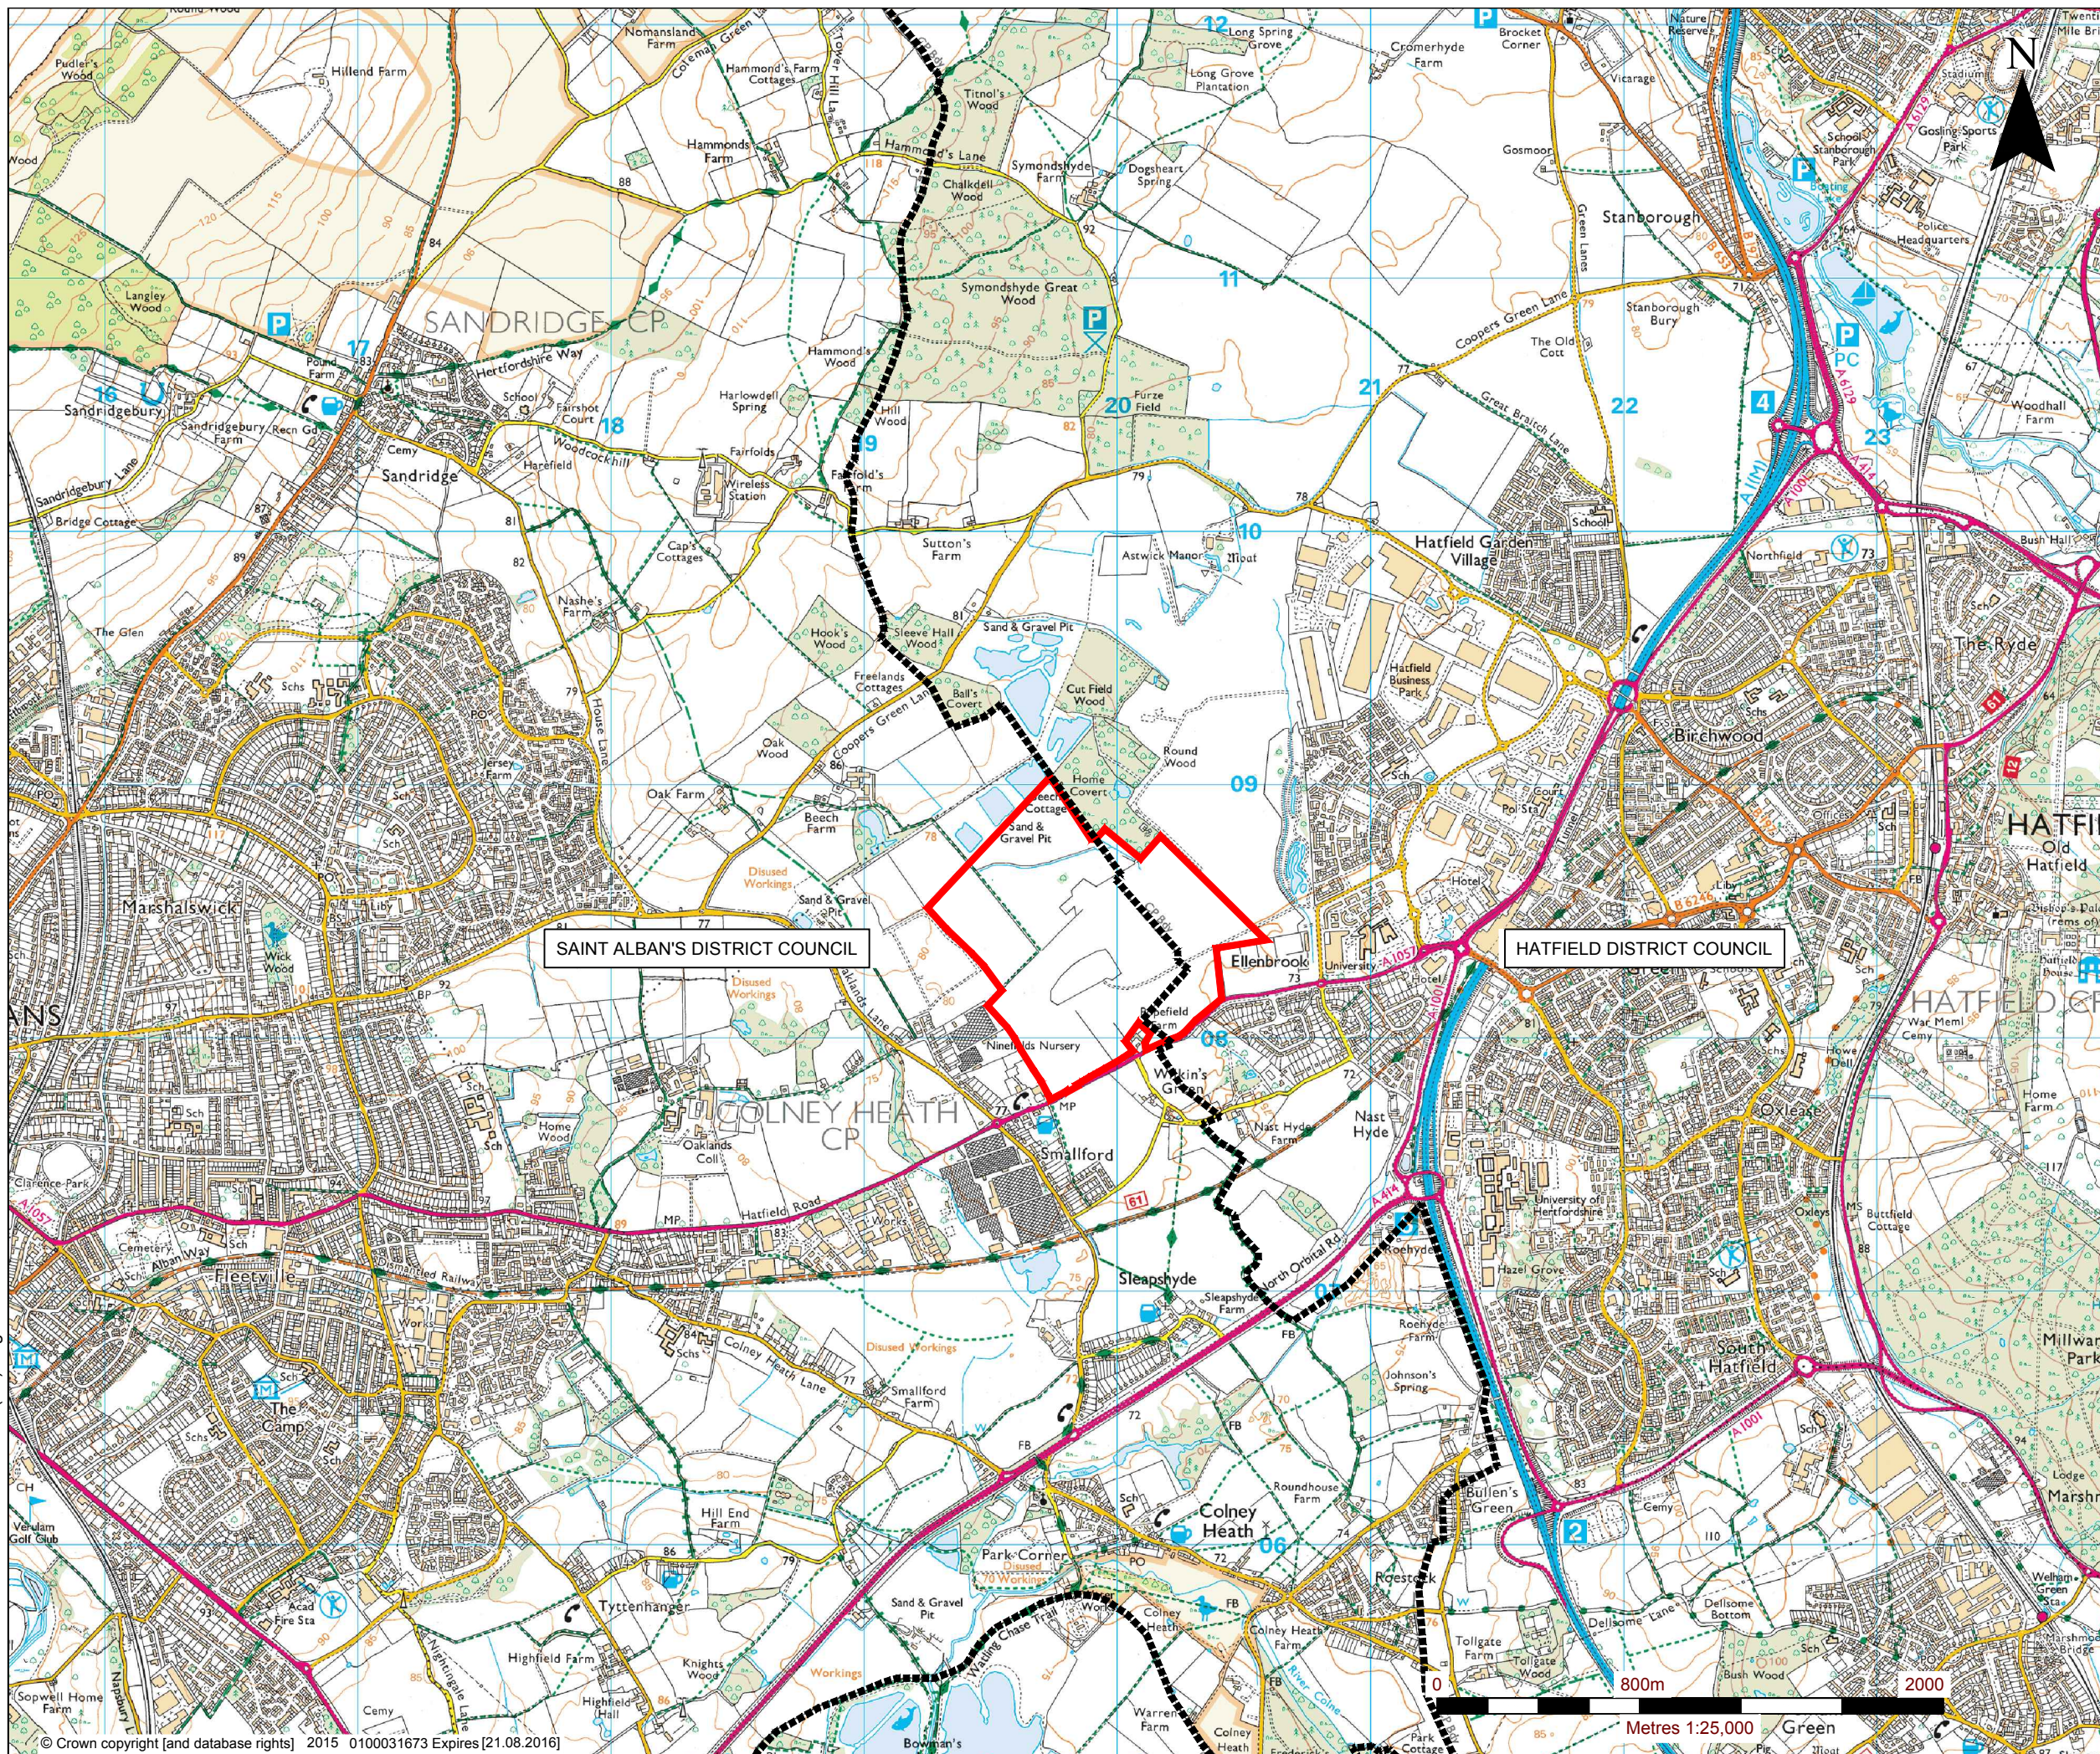

LEGEND

APPLICATION SITE BOUNDARY

DISTRICT BOUNDARY



ASPECT HOUSE
ASPECT BUSINESS PARK
BENNERLEY ROAD
NOTTINGHAM, NG6 8WR
T: 01159 647280
F: 01159 751576
www.slrconsulting.com


HATFIELD AERODROME
PLANNING APPLICATION
SITE LOCATION PLAN

HQ 2/1

Scale
1:25 000 @ A3

Date
NOVEMBER 2015

01009.00132.16.HQ3-1.0 Overall Phasing - General Layout Plan.dwg

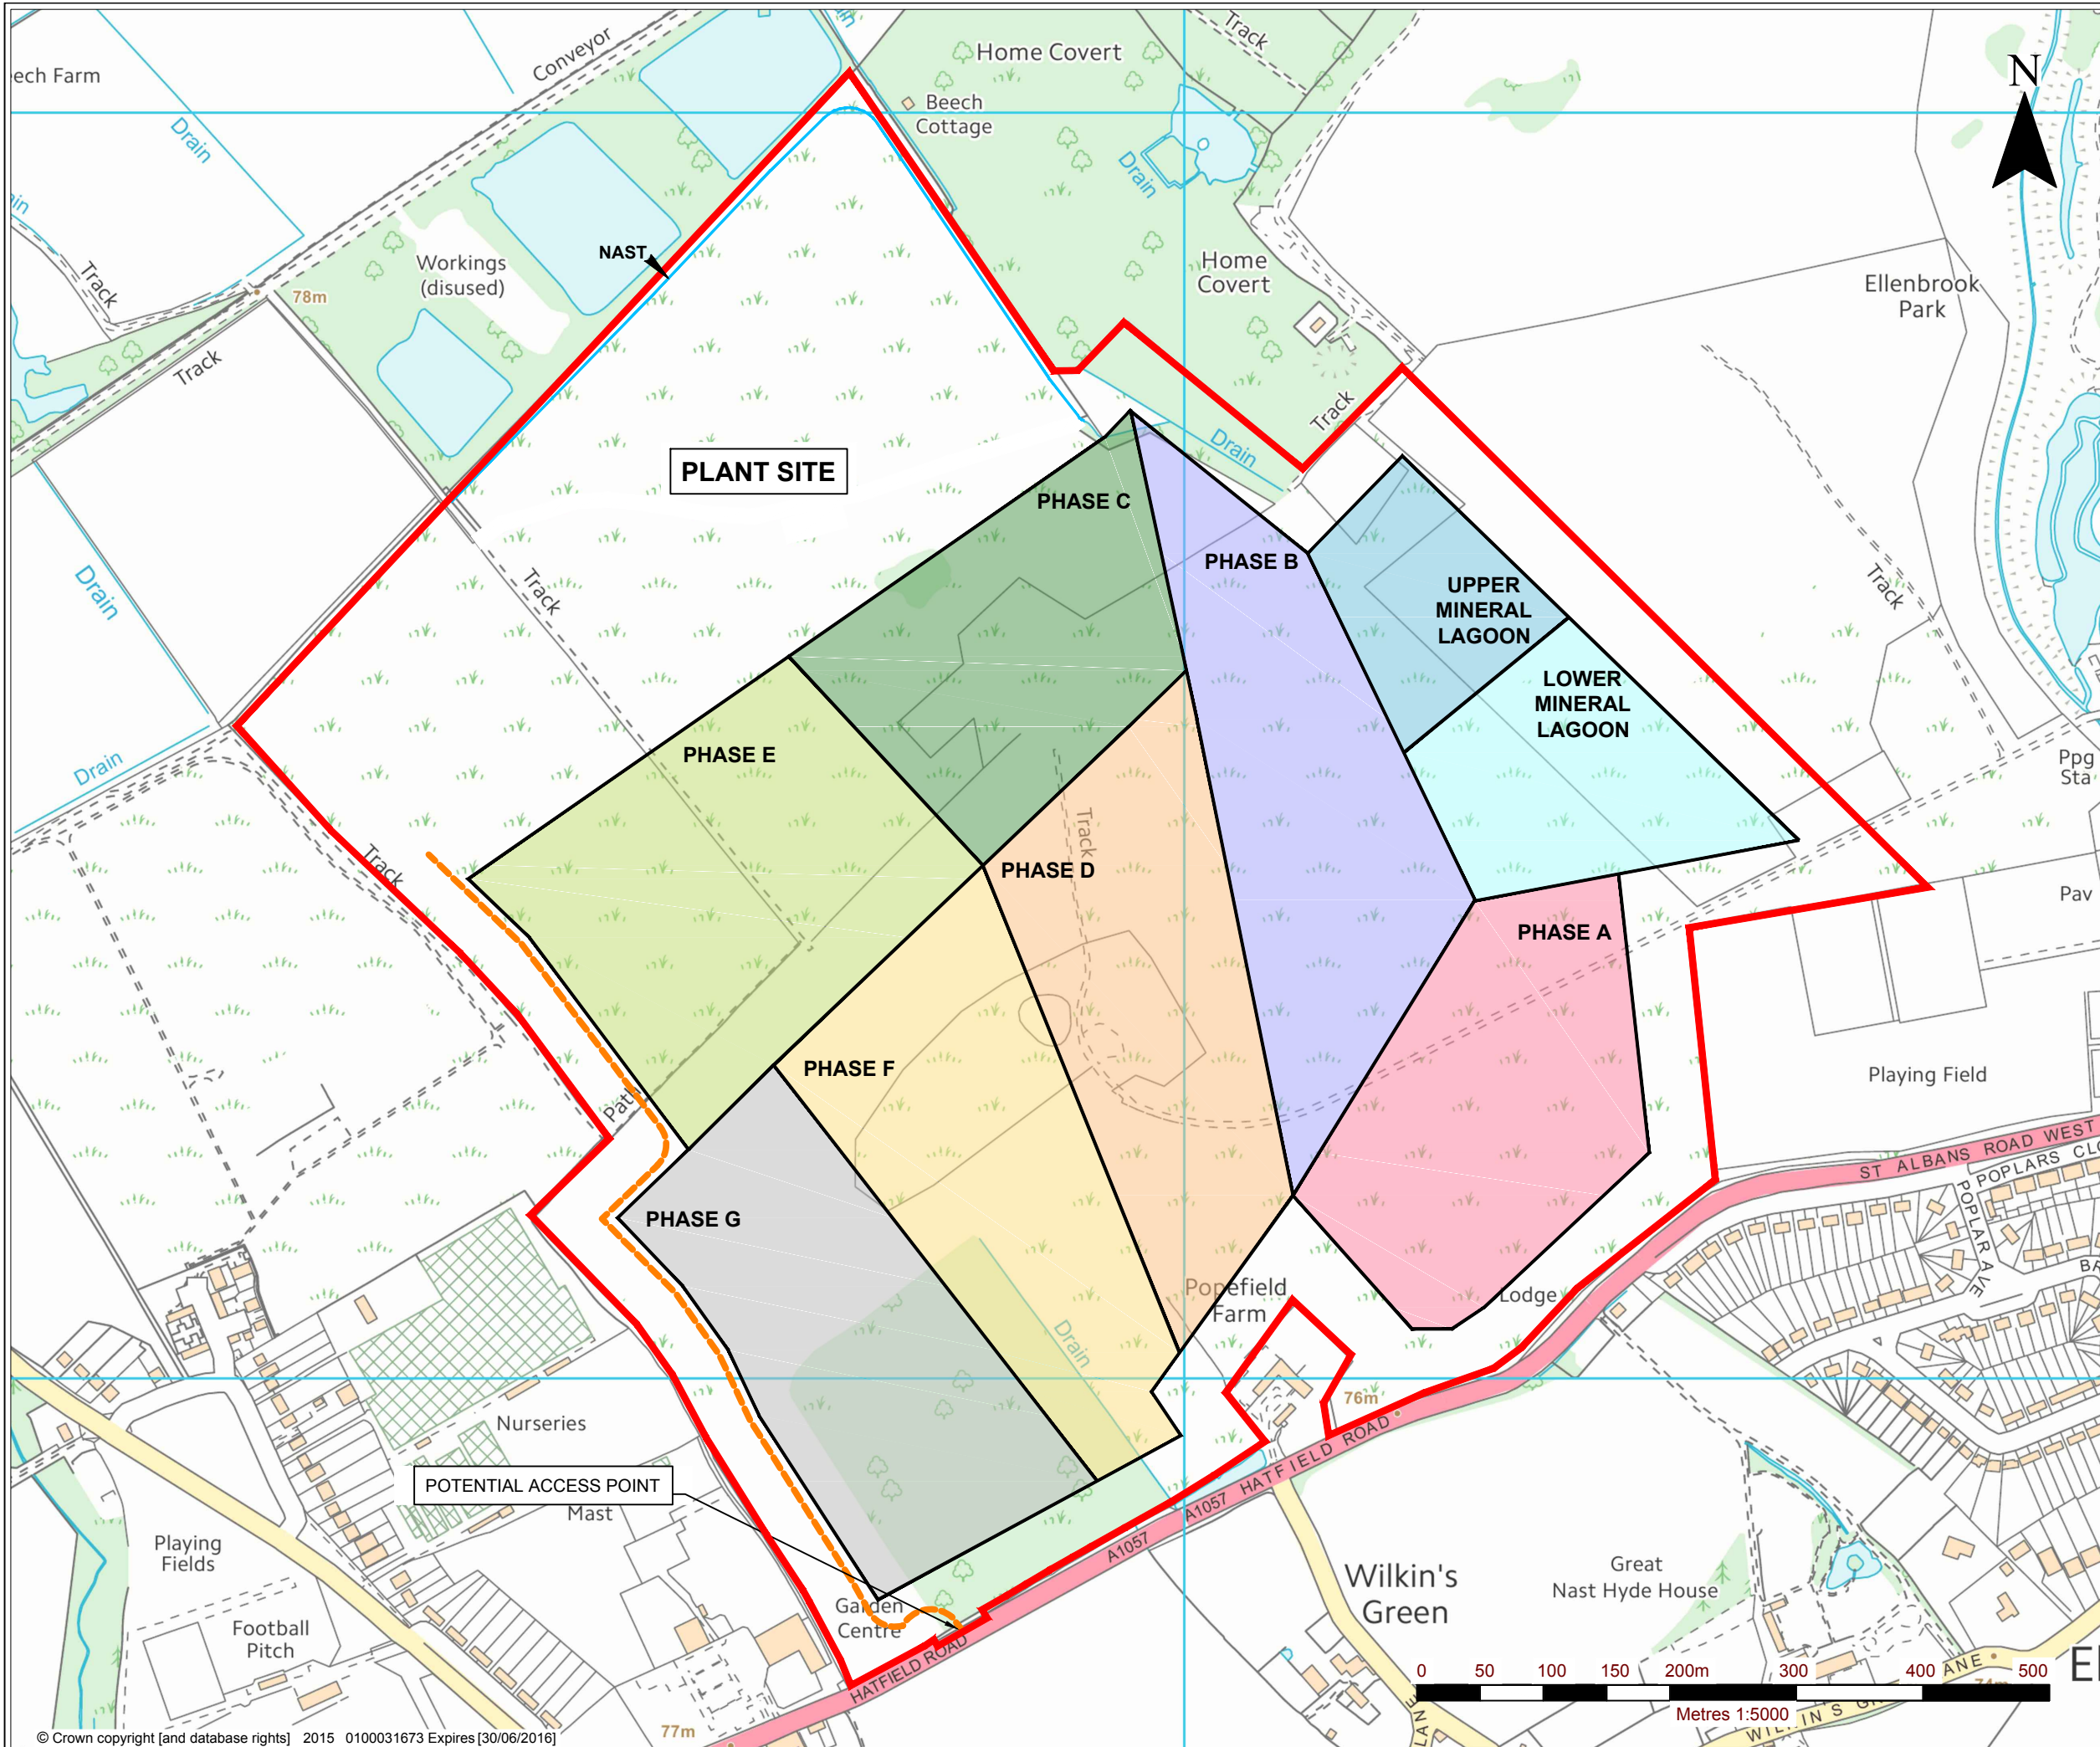

LEGEND

	APPLICATION SITE BOUNDARY
	PHASE BOUNDARY
	ACCESS ROAD

PHASES

	PHASE A
	PHASE B
	PHASE C
	PHASE D
	PHASE E
	PHASE F
	PHASE G
	PHASE UPPER MINERAL LAGOON
	PHASE LOWER MINERAL LAGOON

built on relationships

global environmental solutions

ASPECT HOUSE
ASPECT BUSINESS PARK
BENNERLEY ROAD
NOTTINGHAM, NG6 8WR
T: 01159 647280
F: 01159 751576
www.slrconsulting.com

HATFIELD AERODROME
PLANNING APPLICATION

**OVERALL PHASING /
GENERAL LAYOUT**

HQ 3/1

Scale 1:5000 @ A3	Date NOVEMBER 2015
----------------------	-----------------------



01009.00132.16.HQ3-3.0 Plant Site (Masterplan).dwg



LEGEND	
	APPLICATION SITE BOUNDARY
	PROPOSED CONTOURS (2m INTERVALS)
	GAS PIPELINE ROUTE TAKEN FROM NATIONAL GRID DRAWING EA_TE_Z6_2S_16351
	MINERAL EXTRACTION AREA
	POTENTIAL INDICATIVE LOCATION OF OPEN DRAINAGE CHANNELS
	PUBLIC RIGHT OF WAY (INC DIVERTED SECTION)
	RIVER NAST CULVERT AND SURFACE WATER MONITORING POINT
	PROPOSED PERIMETER STORAGE BUNDS
	PROPOSED PERIMETER SEALS
	LANDSCAPE AND ECOLOGICAL CORRIDOR
	ADVANCE HEDGEROW AND STANDARD TREE PLANTING
	STOCKPILES
	BUILDINGS
	LAGOONS



ASPECT HOUSE
ASPECT BUSINESS PARK
BENNERLEY ROAD
NOTTINGHAM. NG6 8WR
T: 01159 647280
F: 01159 751576
www.slrconsulting.com


HATFIELD AERODROME
PLANNING APPLICATION
PLANT SITE (MASTERPLAN)

HQ 3/3

Scale
1:2500 @ A3

Date
NOVEMBER 2015

01009.00132.16.HQ3-4.0 Plant Site (Detailed).dwg

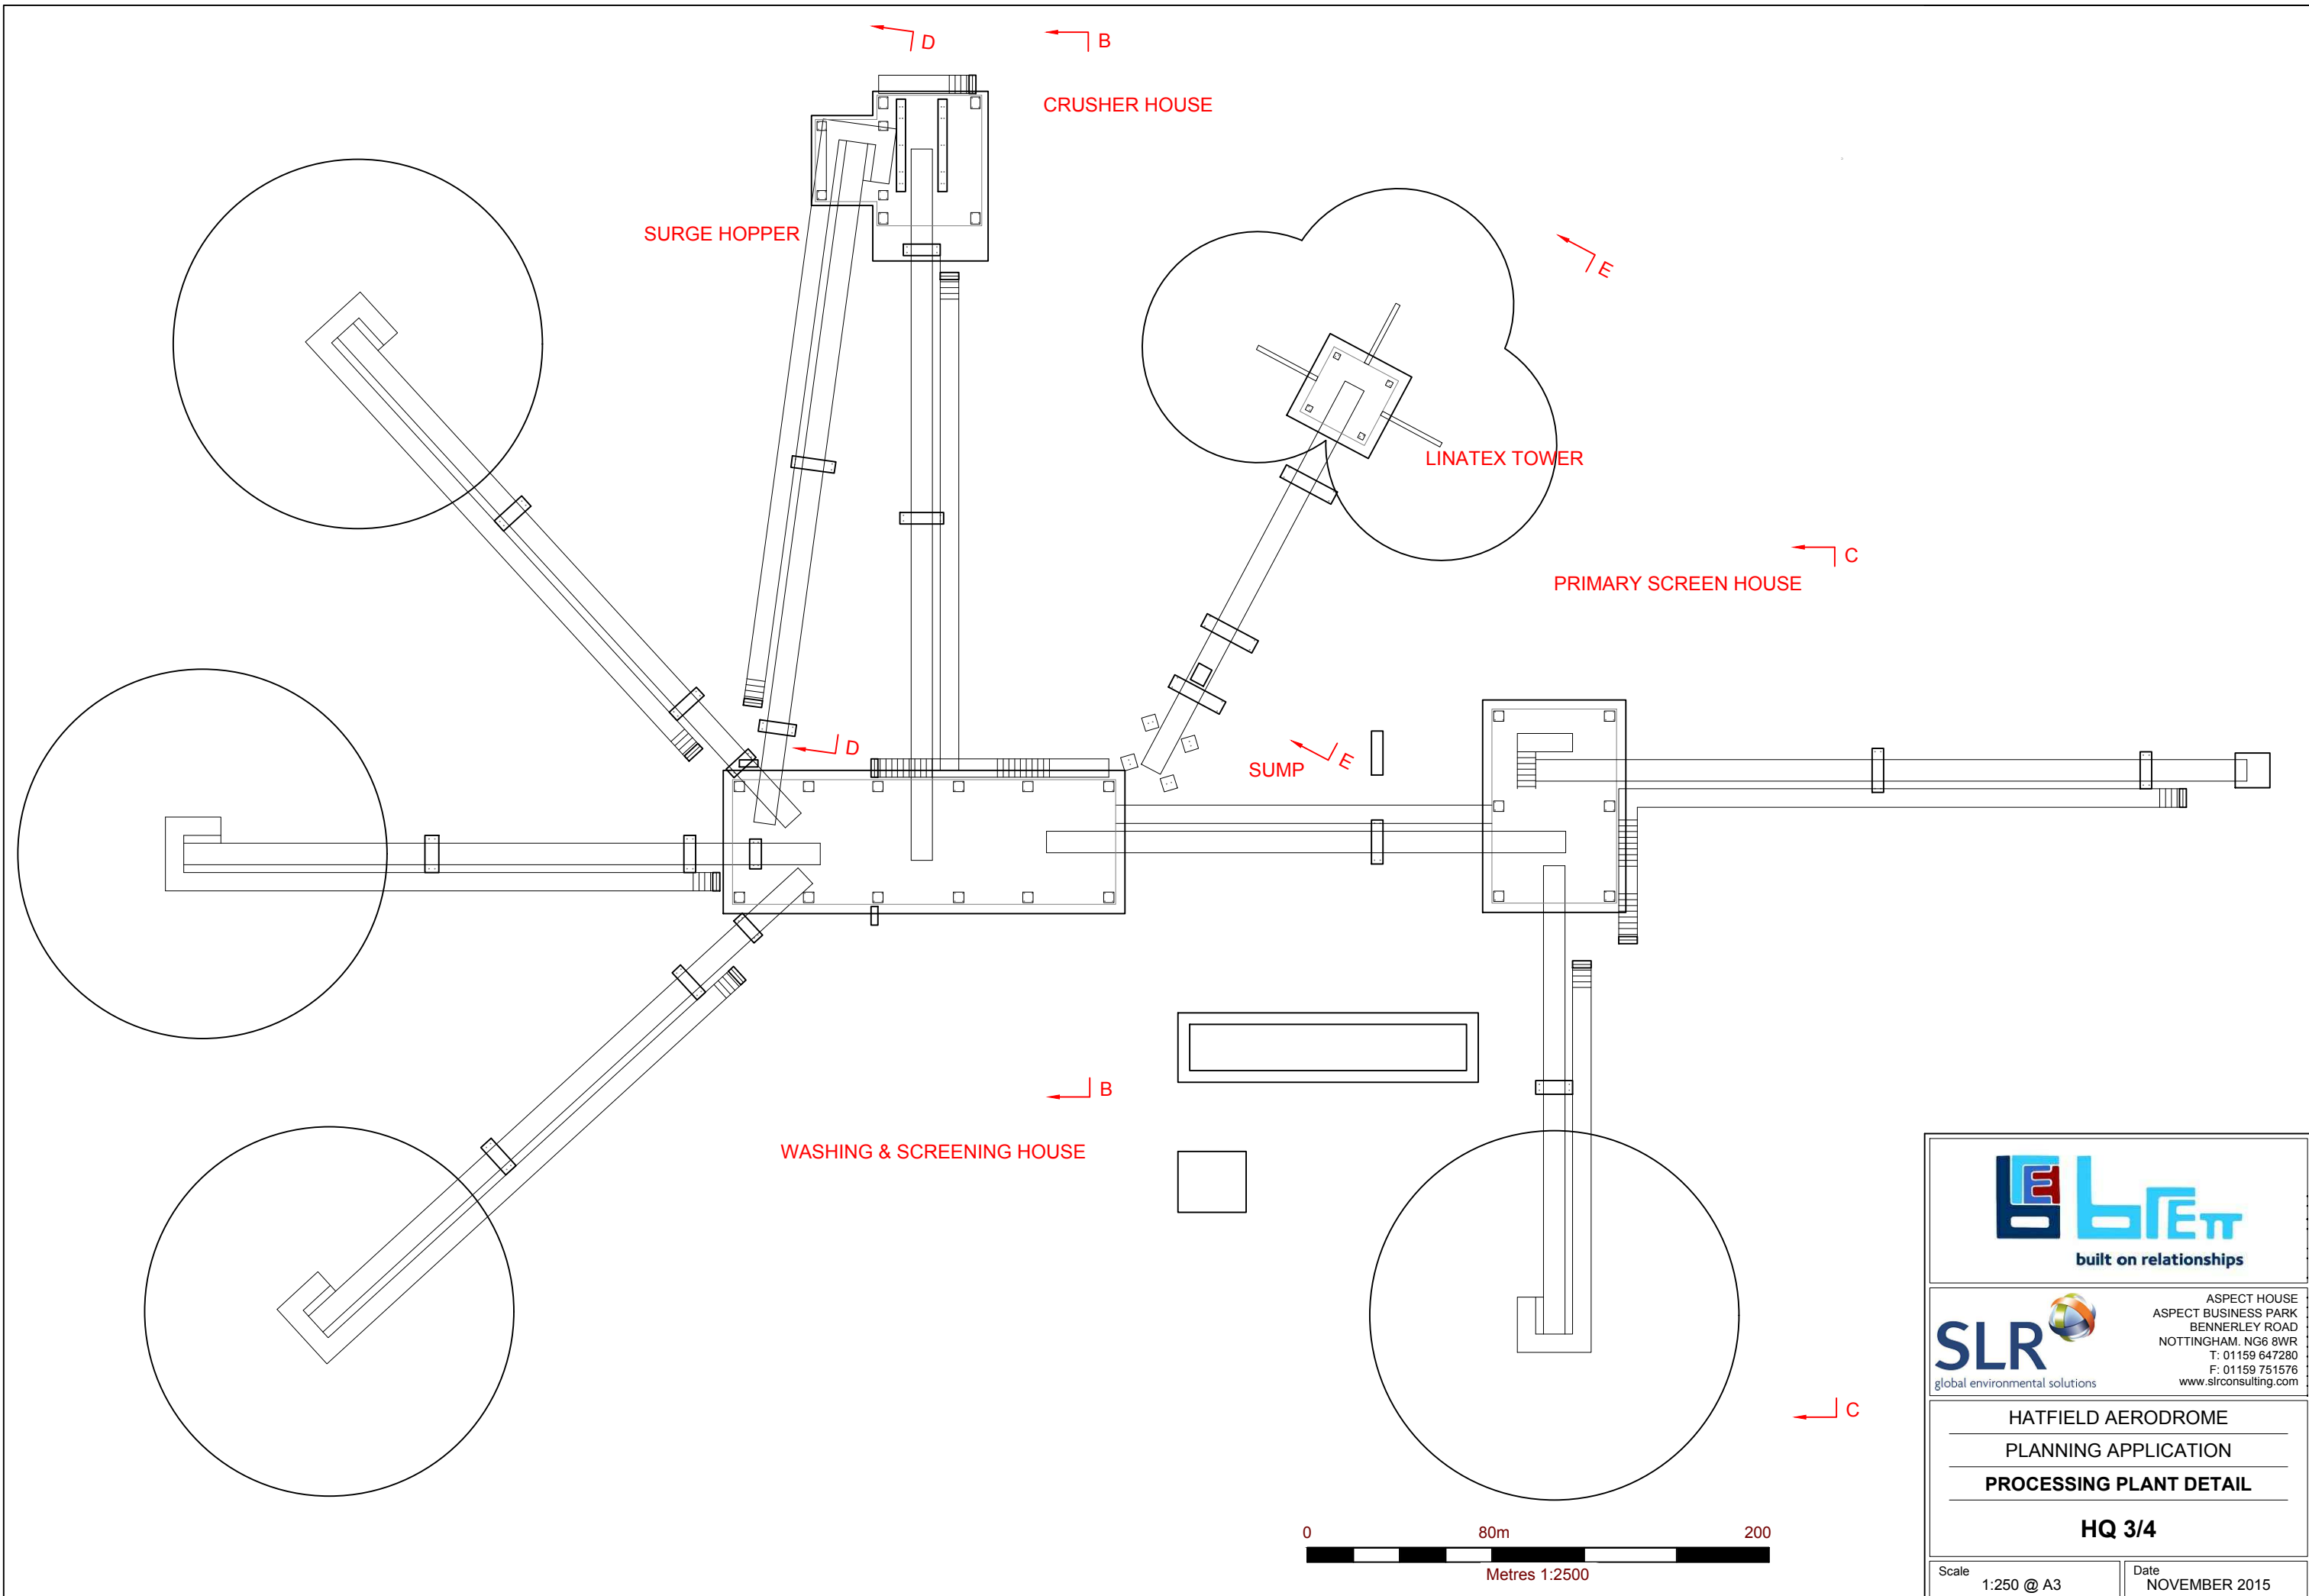

ASPECT HOUSE
ASPECT BUSINESS PARK
BENNERLEY ROAD
NOTTINGHAM, NG6 8WR
T: 01159 647280
F: 01159 751576
www.slrconsulting.com


HATFIELD AERODROME
PLANNING APPLICATION
PROCESSING PLANT DETAIL

HQ 3/4

Scale
1:250 @ A3

Date
NOVEMBER 2015

01009.00132.16.HQ3-5.0 Plant Elevations.dwg

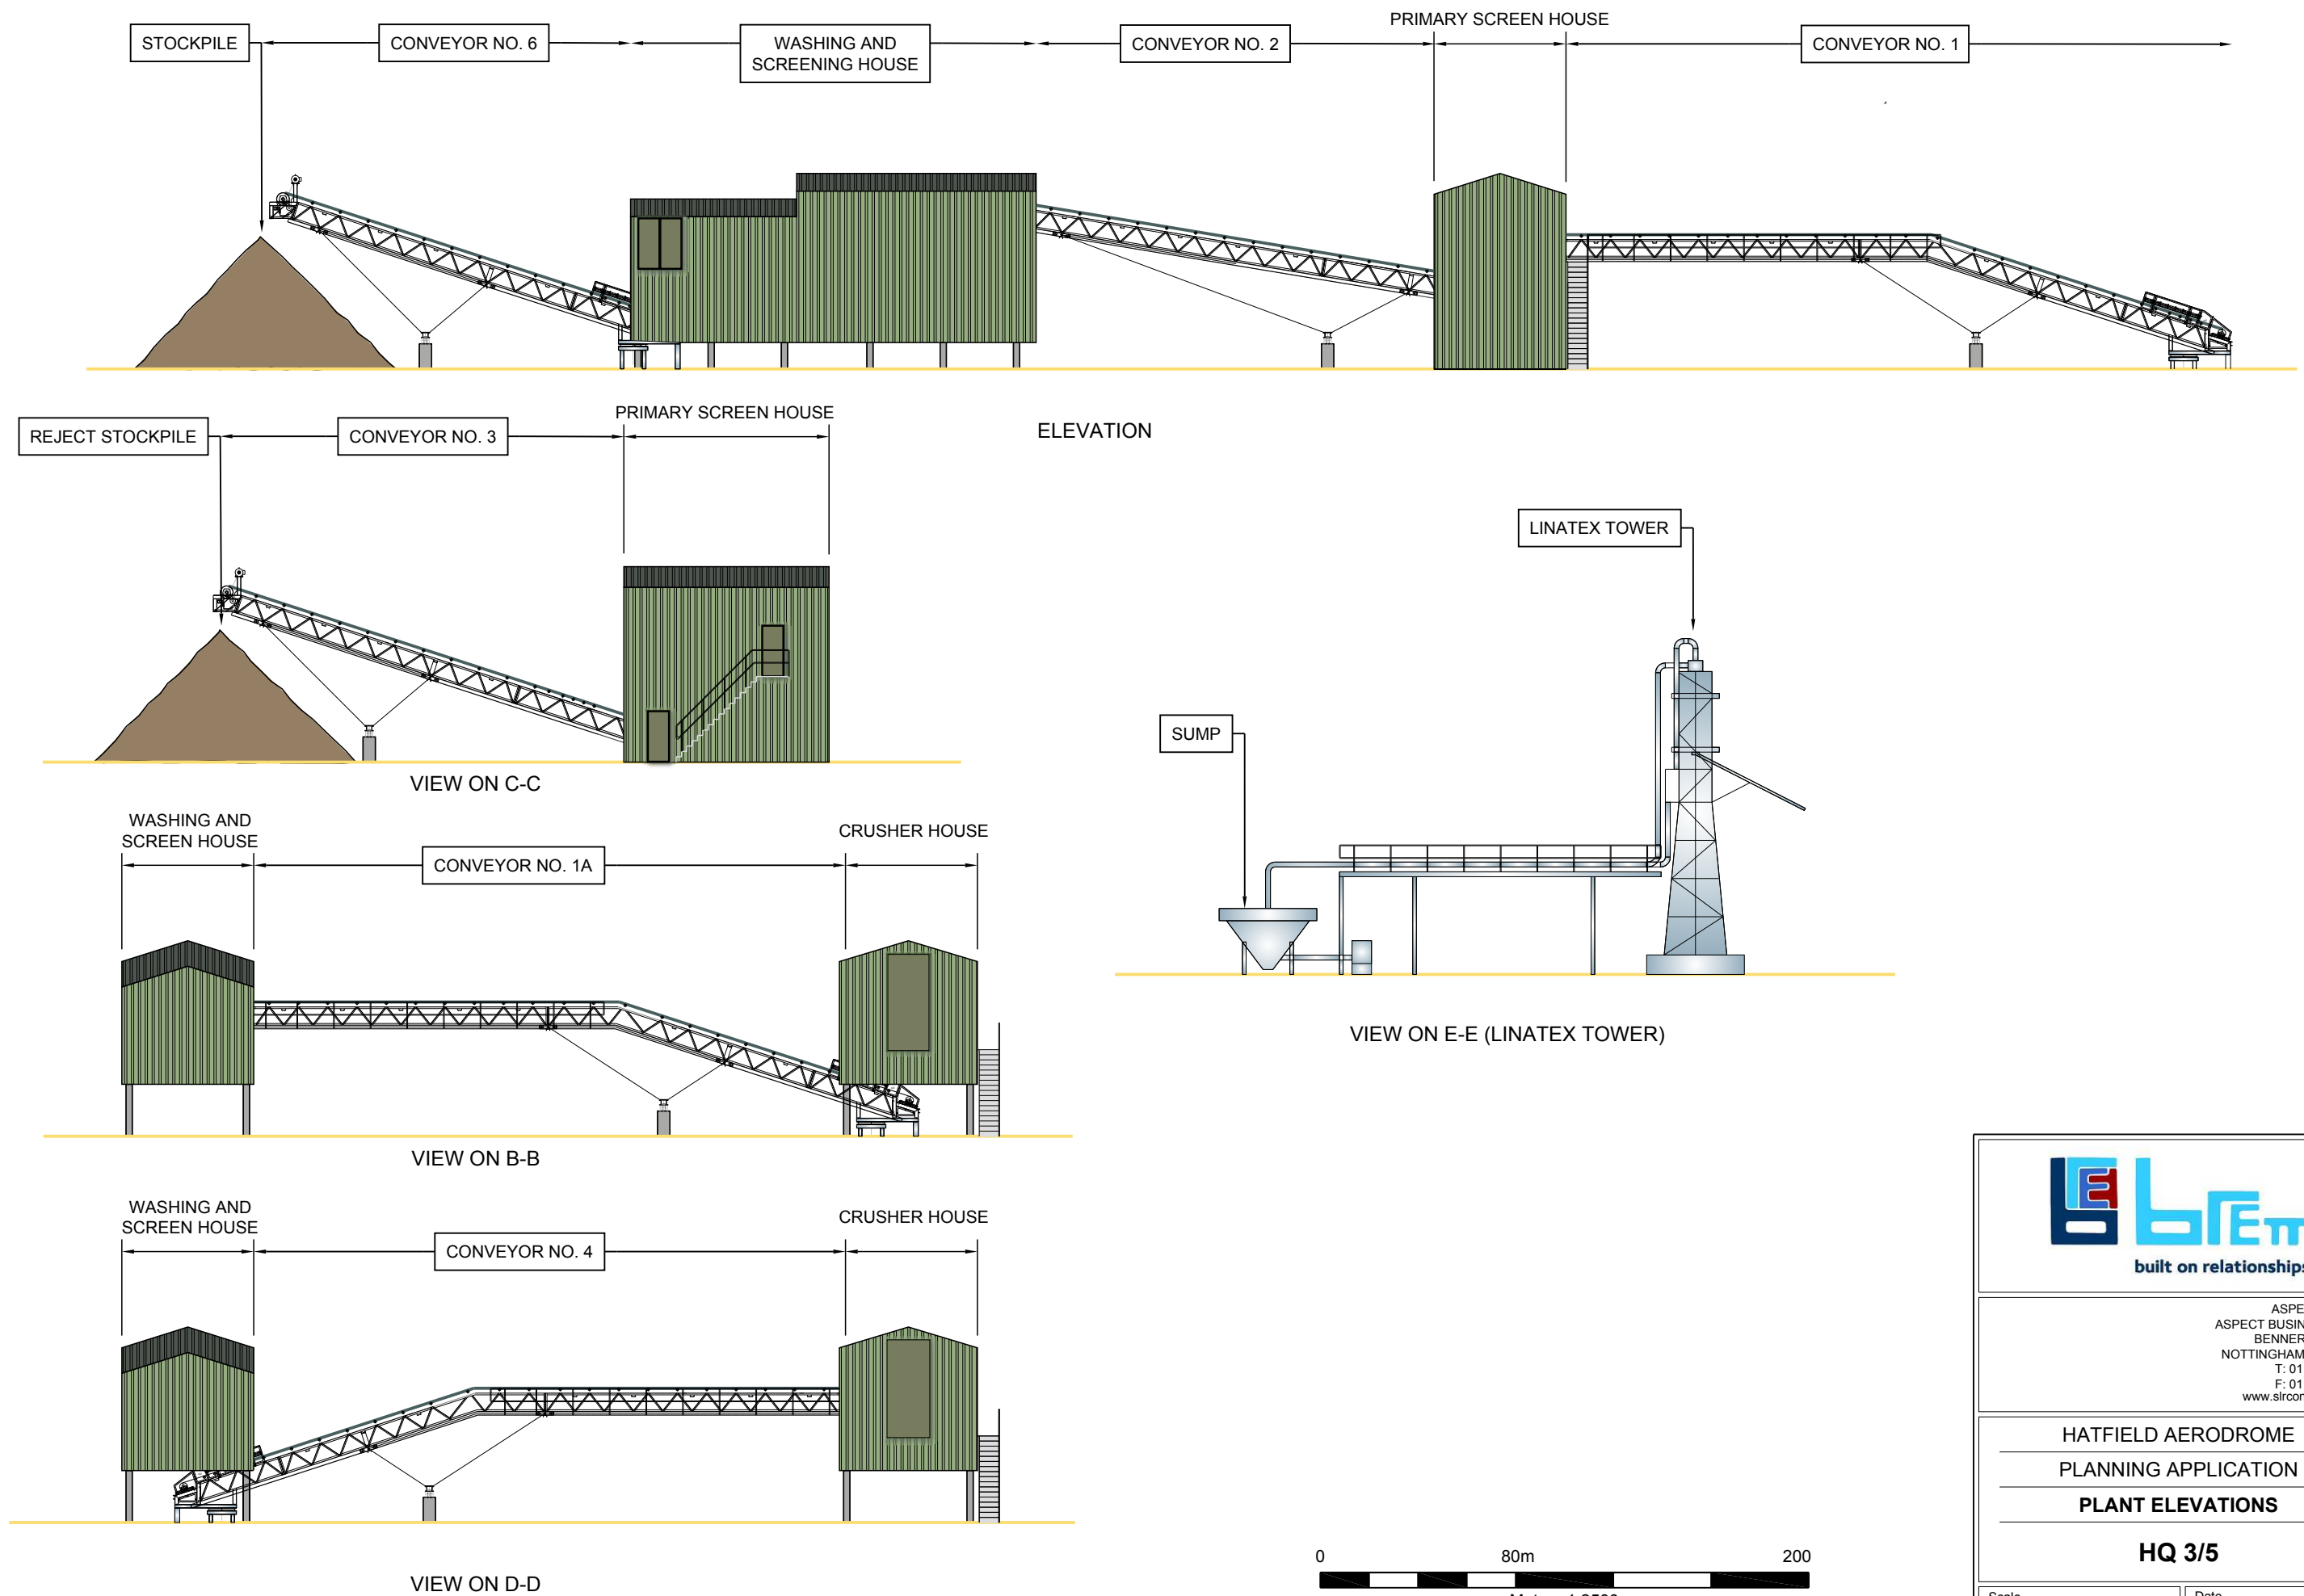

ASPECT HOUSE
ASPECT BUSINESS PARK
BENNERLEY ROAD
NOTTINGHAM. NG6 8WR
T: 01159 647280
F: 01159 751576
www.slrconsulting.com

HATFIELD AERODROME
PLANNING APPLICATION
PLANT ELEVATIONS

HQ 3/5

Scale
1:250 @ A3

Date
NOVEMBER 2015



LEGEND

	SITE BOUNDARY
	PROPOSED CONTOURS (2m INTERVALS)
	GAS PIPELINE ROUTE TAKEN FROM NATIONAL GRID DRAWING EA_TE_Z6_2S_16351
	MINERAL EXTRACTION AREA
	PUBLIC RIGHT OF WAY (INC DIVERTED SECTION)
	PERMISSIVE RIGHT OF WAY (INC DIVERTED SECTION)
	NAST CULVERT AND SURFACE WATER MONITORING POINT
	PROPOSED AREA OF DISTURBANCE FROM SITE PREPARATION WORKS
	PROPOSED PERIMETER STORAGE BUNDS
	PROPOSED PERIMETER SEALS
	LANDSCAPE AND ECOLOGICAL CORRIDOR
	UNDISTURBED LAND WITHIN APPLICATION SITE
	ADVANCE HEDGEROW AND STANDARD TREE PLANTING
	EXISTING VEGETATION

SLR
global environmental solutions

ASPECT HOUSE
ASPECT BUSINESS PARK
BENNERLEY ROAD
NOTTINGHAM. NG6 8WR
T: 01159 647280
F: 01159 751576
www.slrconsulting.com

HATFIELD AERODROME
PLANNING APPLICATION
INITIAL SITE PREPARATION
HQ 3/6

Scale 1:5,000 @ A3	Date DEC 2015
-----------------------	------------------

160107_01009.00132.29.000_HQ3-6_SITEPREP1_SM.dwg

160107_01009.00132.29.000_HQ3-7_PHASEA_SM.dwg



ASPECT HOUSE
ASPECT BUSINESS PARK
BENNERLEY ROAD
NOTTINGHAM. NG6 8WR
T: 01159 647280
F: 01159 751576
www.slrconsulting.com

HATFIELD AERODROME
PLANNING APPLICATION
PHASE A - ILLUSTRATION

HQ 3/7

160107_01009.00132.29.000_HQ3-11_RESTORATION_SM.dwg



LEGEND

- GAS PIPELINE ROUTE TAKEN FROM NATIONAL GRID DRAWING EA_TE_Z6_2S_16351
- PUBLIC RIGHT OF WAY
- PERMISSIVE RIGHT OF WAY
- MINERAL EXTRACTION AREA
- NAST CULVERT AND SURFACE WATER MONITORING POINT
- RETAINED ACCESS ROAD
- POTENTIAL INDICATIVE LOCATION OF BACK DRAIN

LEGEND

- SITE BOUNDARY
- PROPOSED CONTOURS (2m INTERVALS)
- PROPOSED OPEN DITCH/SWALE
- ADVANCE HEDGEROW AND TREE PLANTING
- EXISTING TREES AND SHRUBS
- PROPOSED HEDGROW
- PROPOSED SCRUB
- PROPOSED SEMI-NATURAL SPECIES RICH GRASSLAND
- PROPOSED MARGINAL VEGETATION/REEDBED
- WATER BODY / PONDS
- UNIMPROVED NEUTRAL-ACIDIC GRASSLAND
- NEUTRAL-ACIDIC GRASSLAND
- CALCAREOUS GRASSLAND
- PROPOSED RIDGE AND FURROW
- CULVERTED REACH OF NAST

REFER TO DRAWING HQ 3/12 FOR SECTION ILLUSTRATIONS





ASPECT HOUSE
ASPECT BUSINESS PARK
BENNERLEY ROAD
NOTTINGHAM, NG6 8WR
T: 01159 647280
F: 01159 751576
www.slrconsulting.com


HATFIELD AERODROME
PLANNING APPLICATION
ILLUSTRATIVE RESTORATION
CONCEPT

HQ 3/11

Scale AS SHOWN

Date DEC 2015

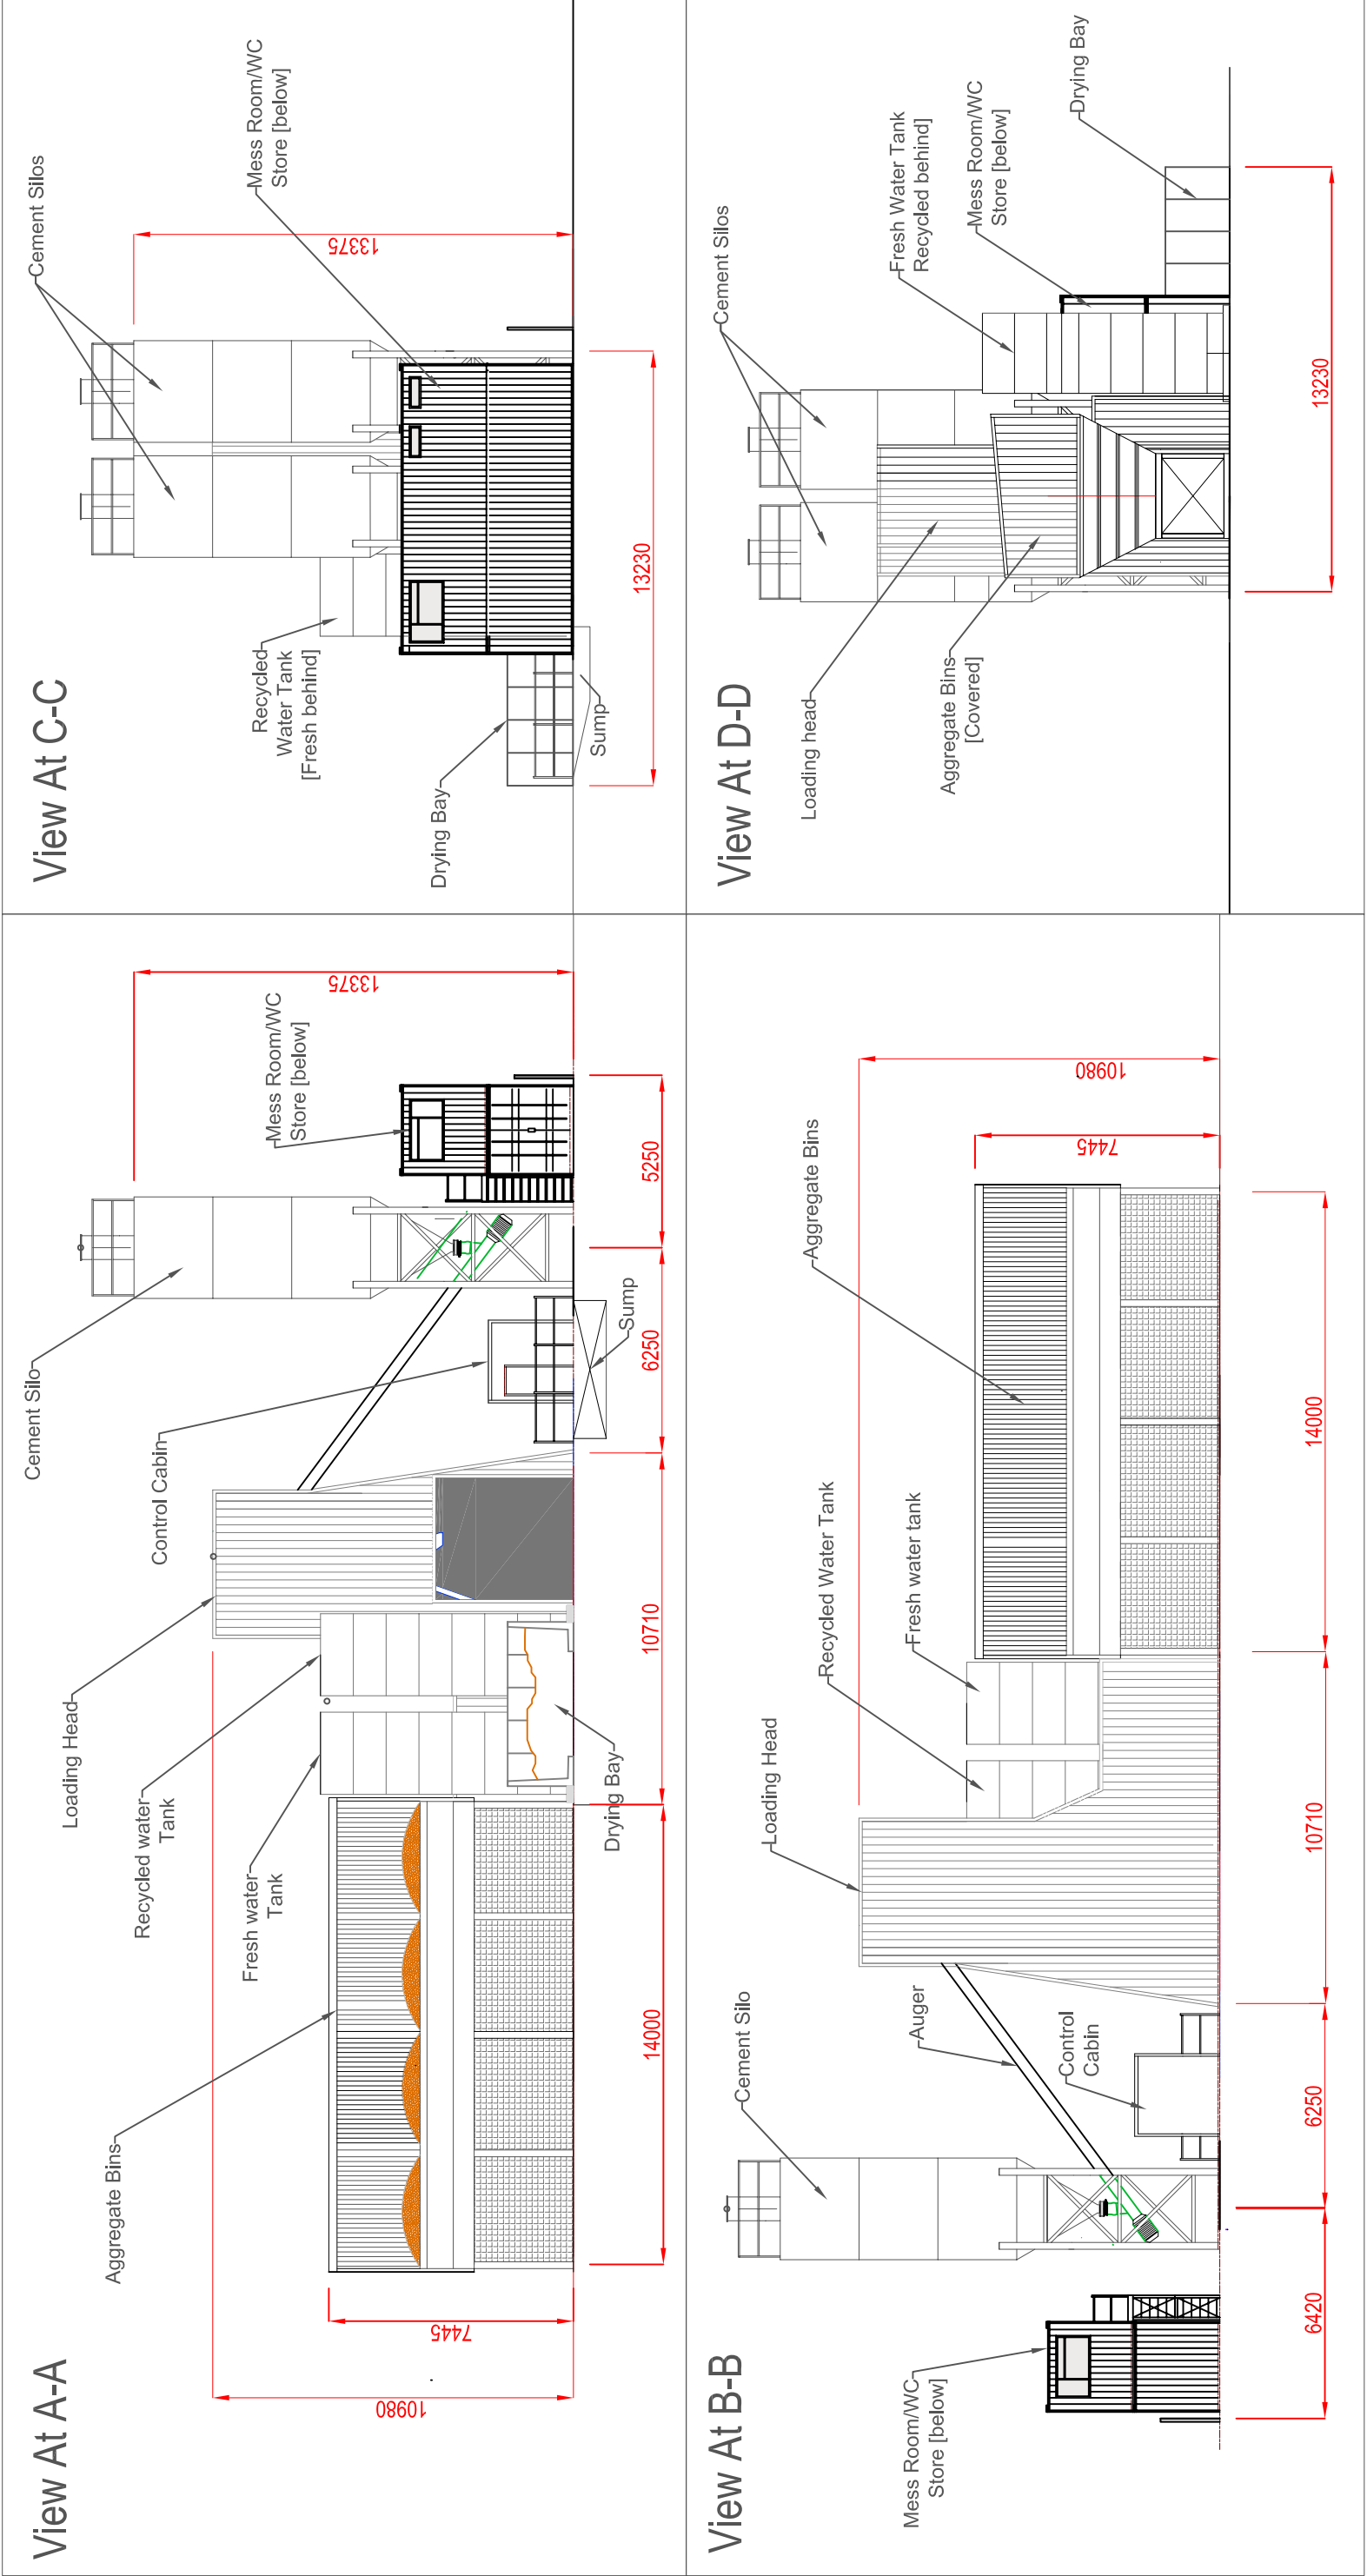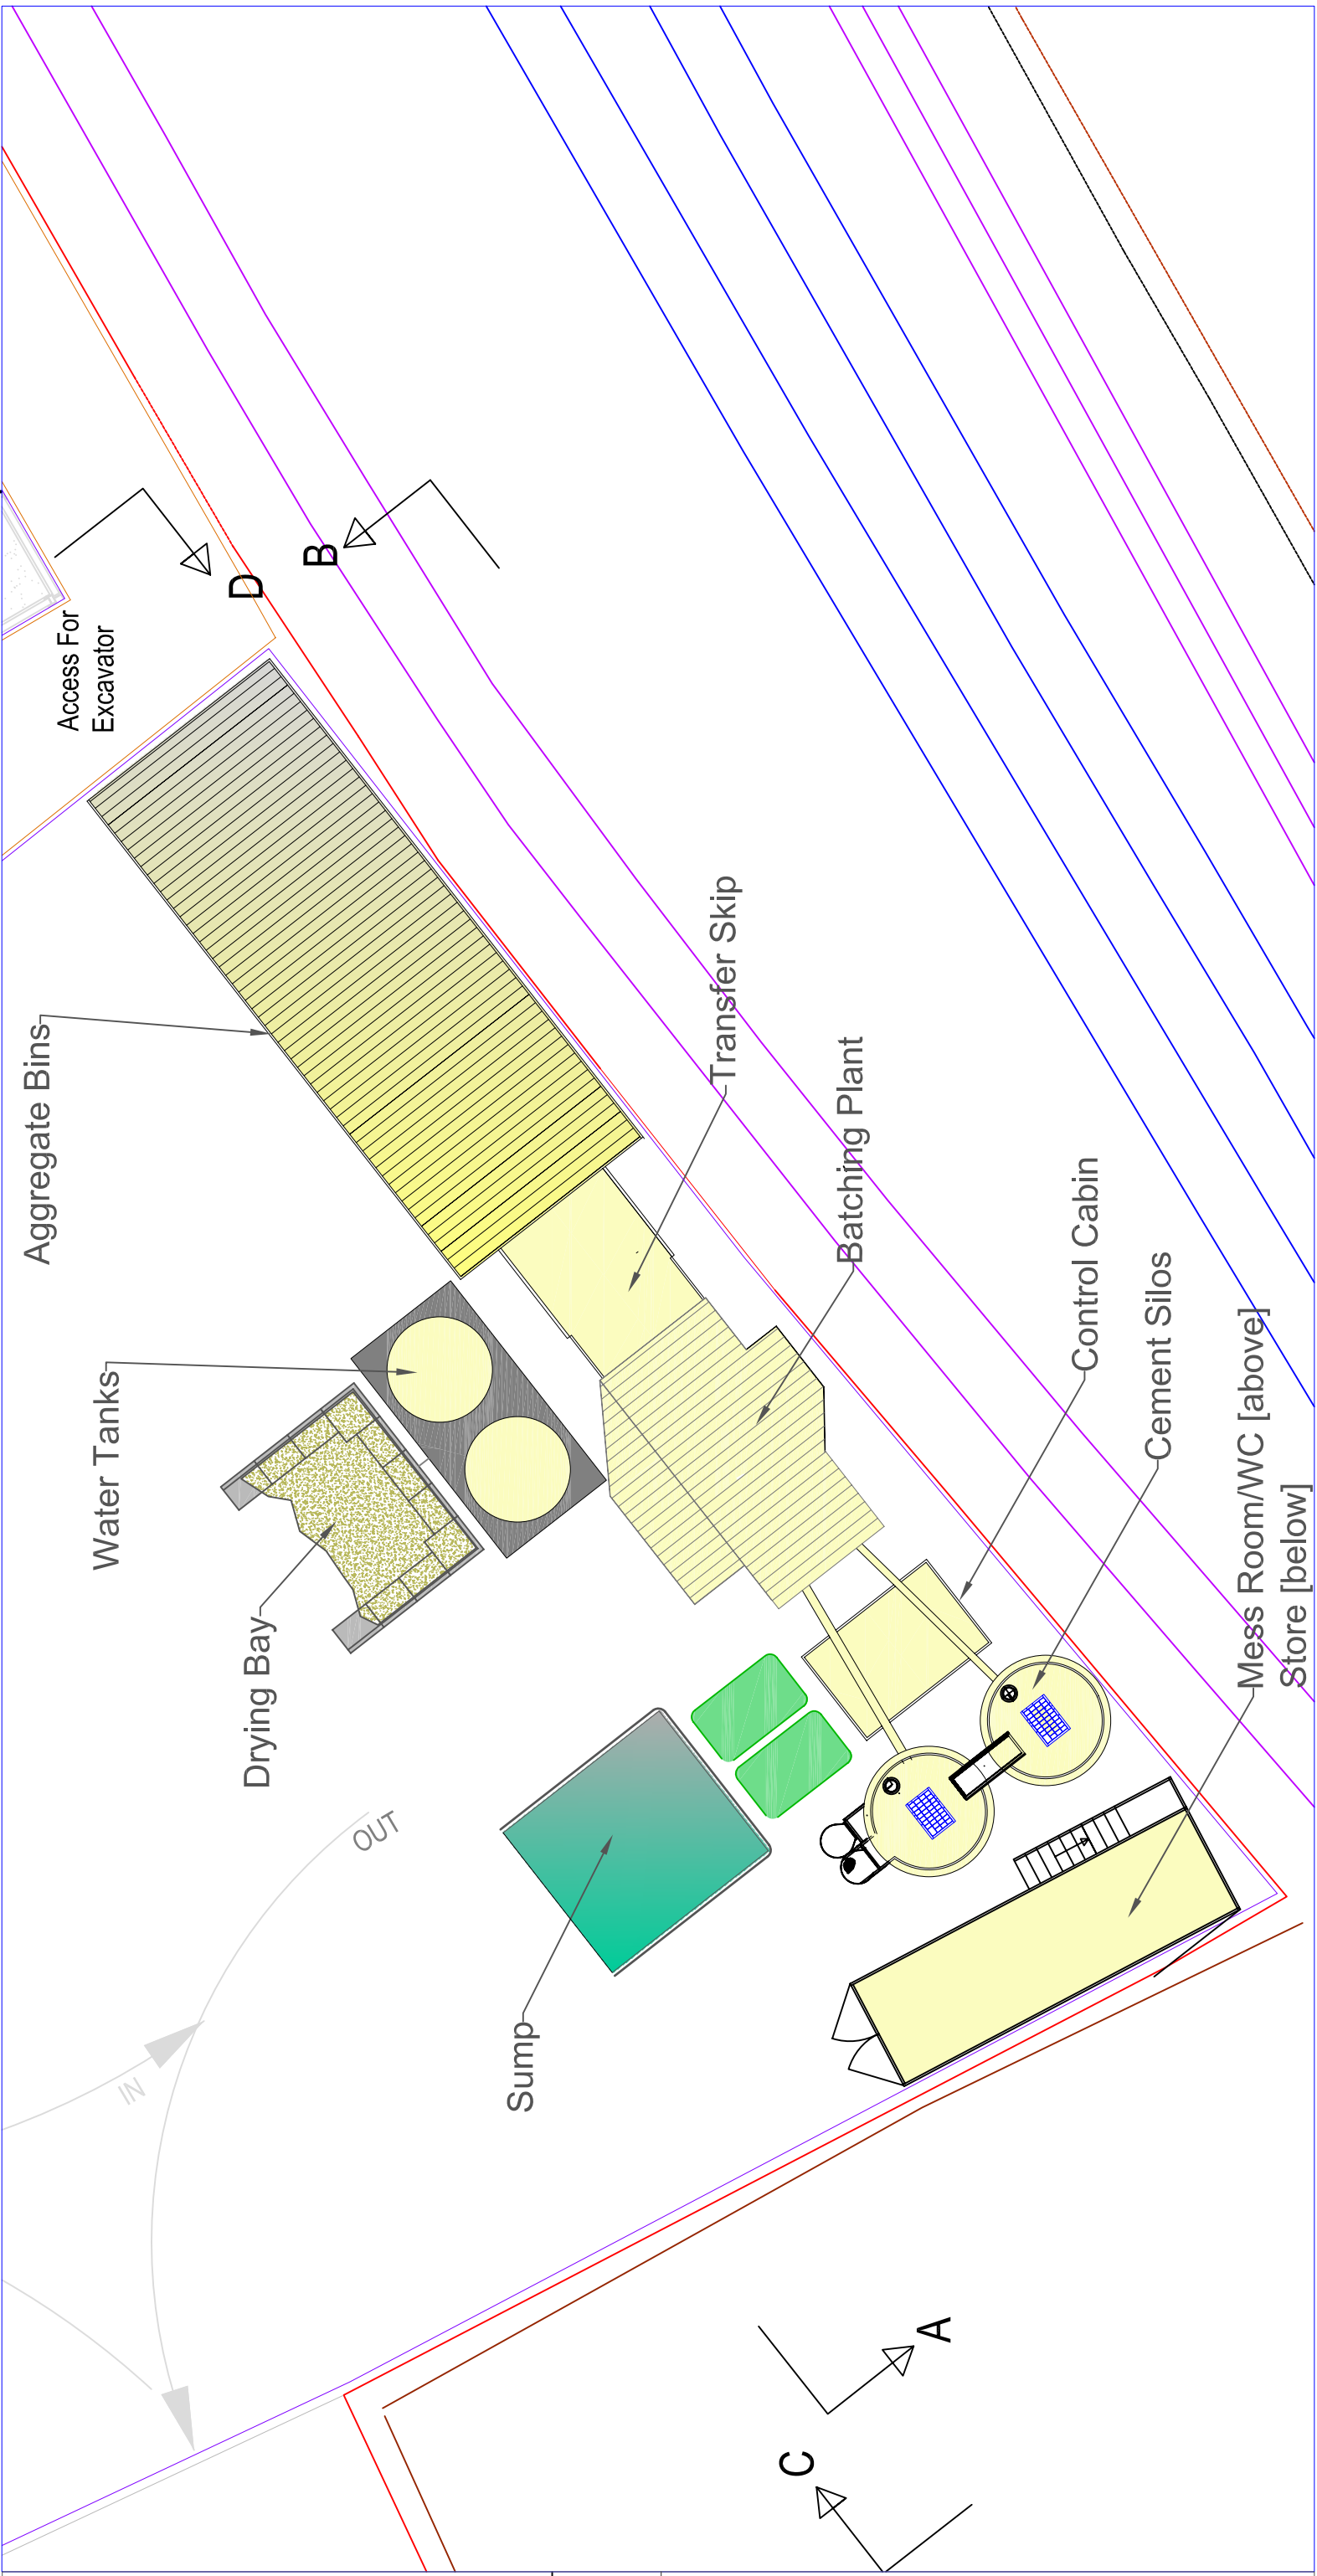

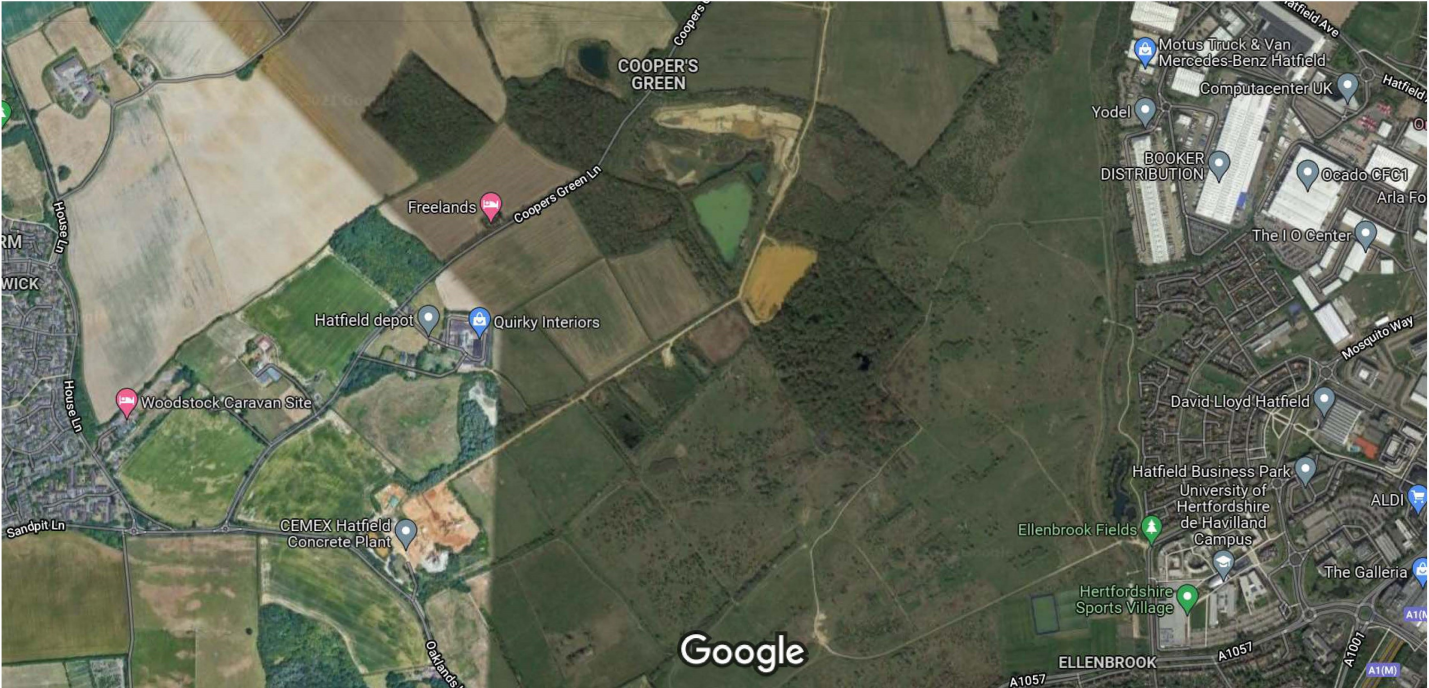

Google

Coopers Green Ln

Oaklands Ln

Oaklands Ln

CEMEX Hatfield
Concrete Plant

Grs Bagging - Hatfield

Google