


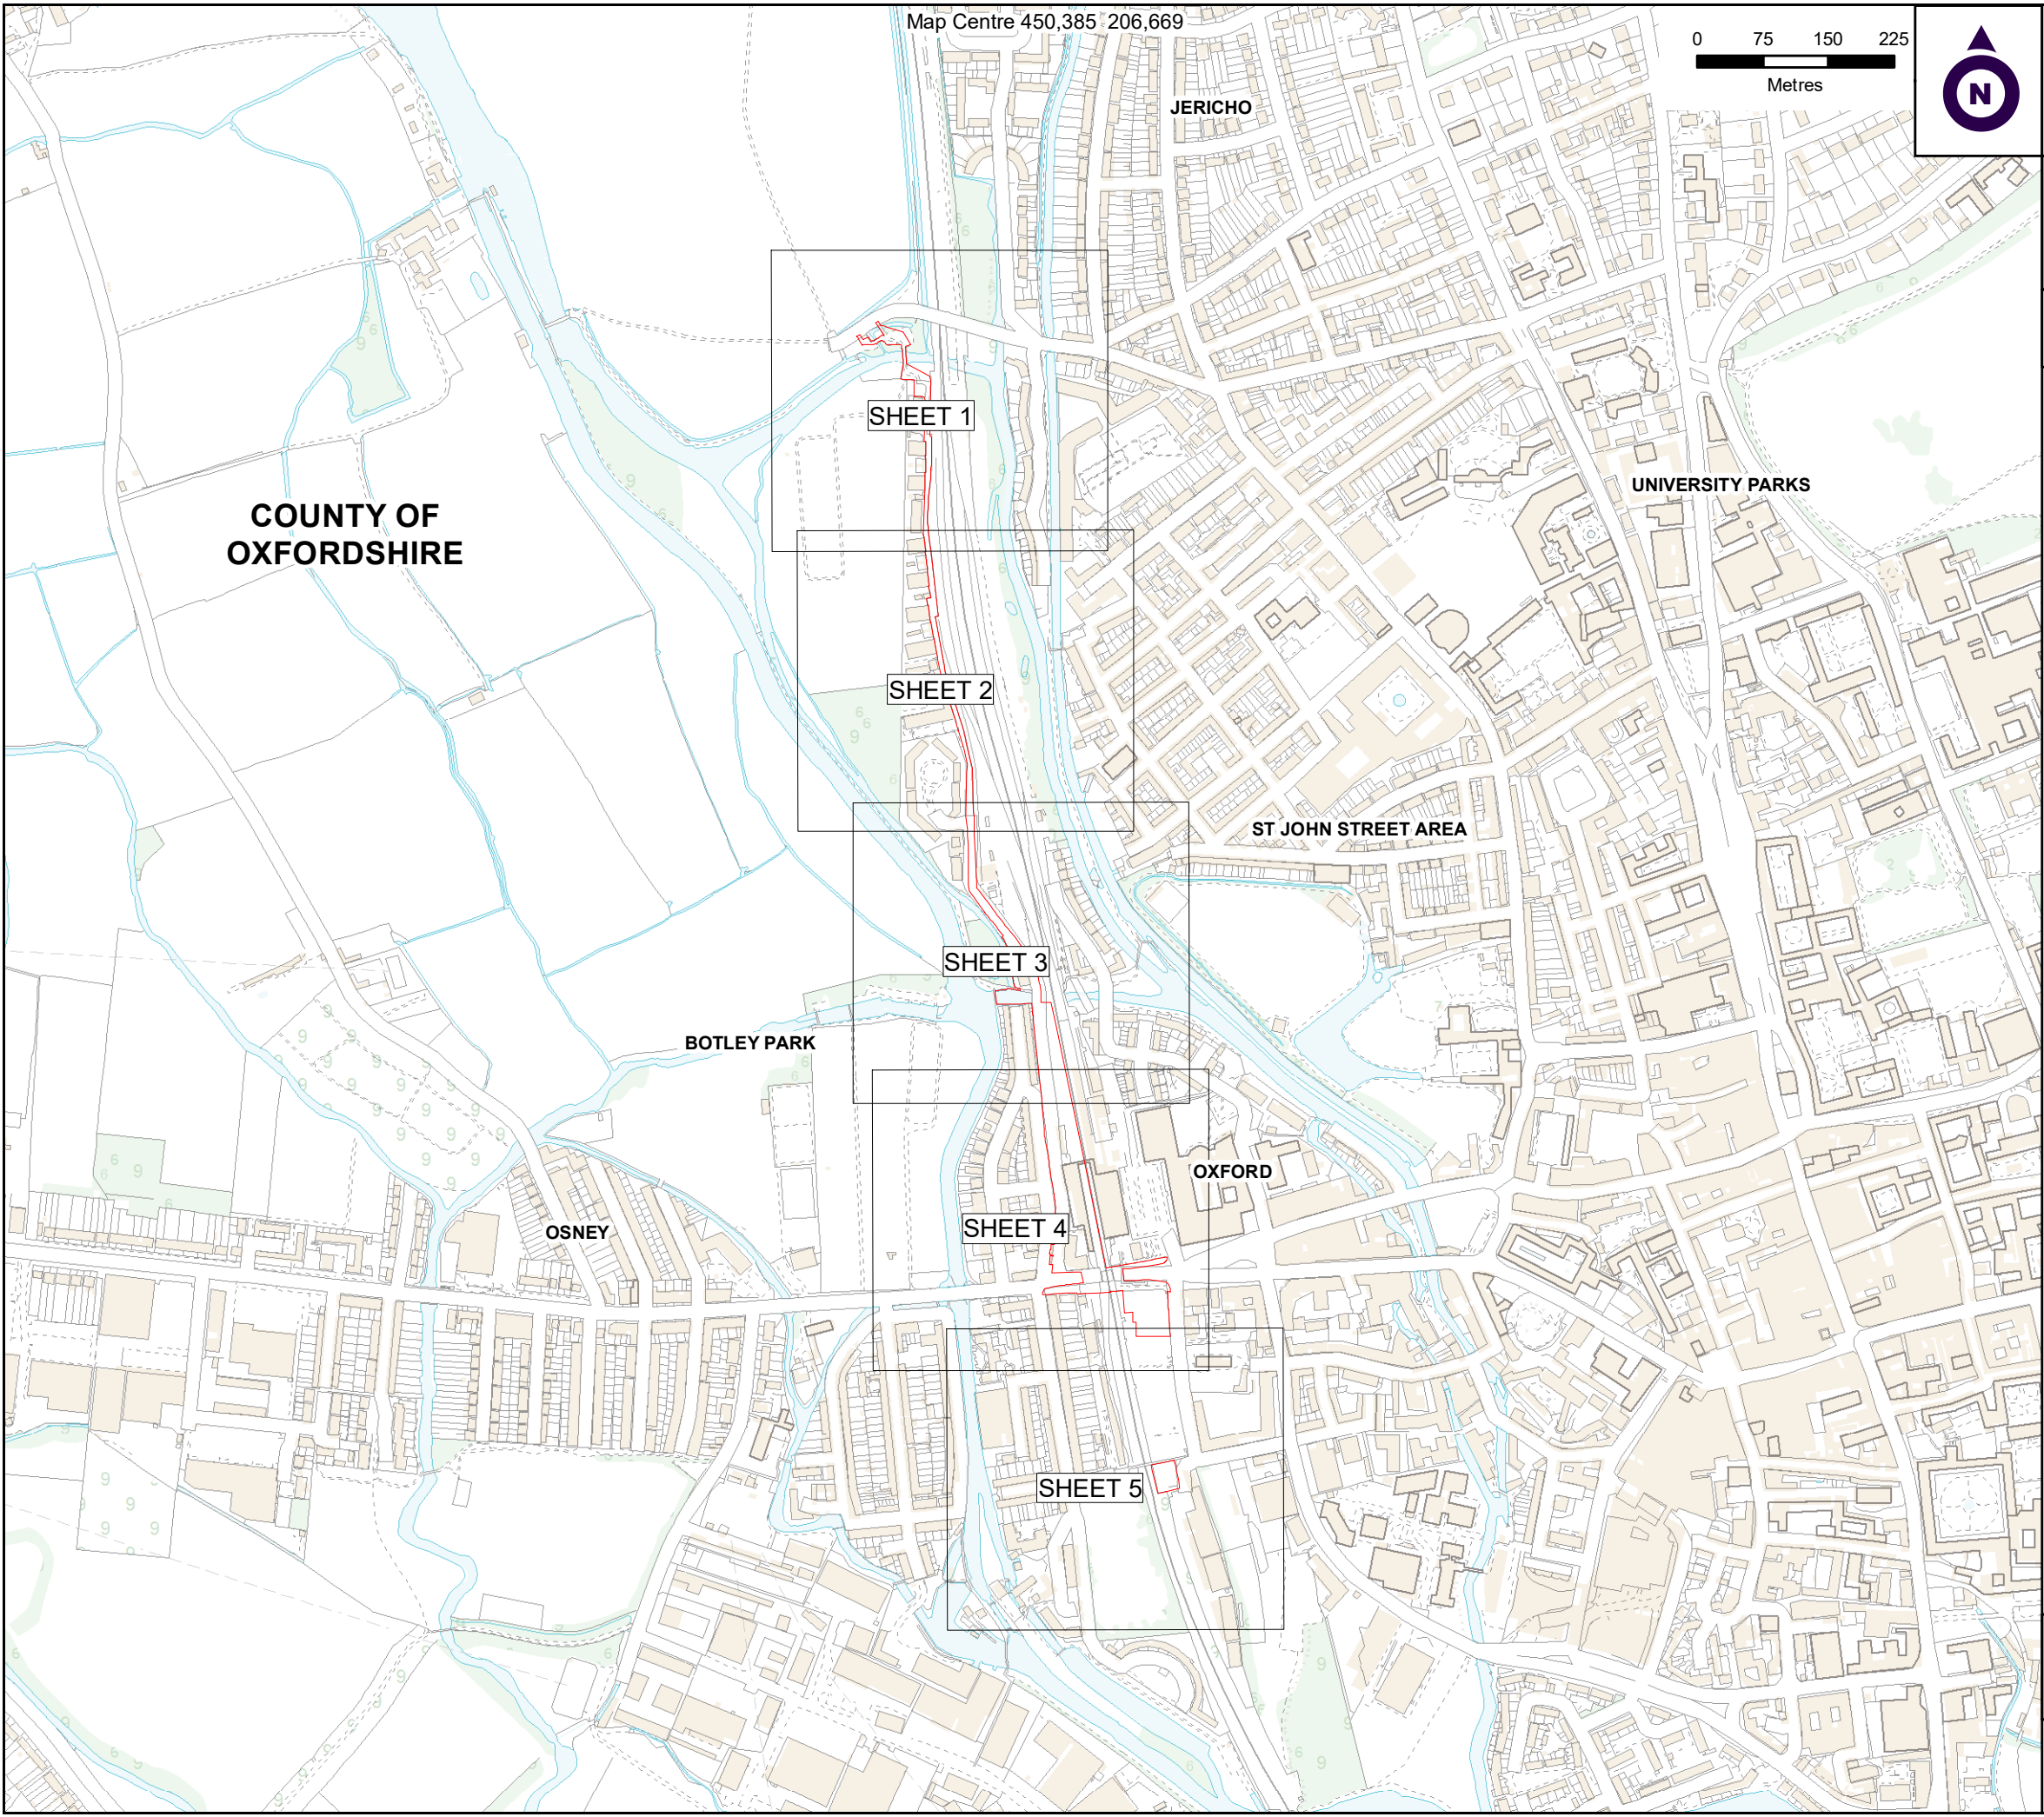

**THE NETWORK RAIL
(OXFORD STATION PHASE 2
IMPROVEMENTS
(LAND ONLY)) ORDER 2021**

LOCATION PLAN


Note:
The area enclosed by any limit of deviation or by any limit of land to be acquired or used is the area extending to the outer edge of the line marking those limits.

Scale: 1:7500 @A3 Date: 03 December 2021

Drawn by: MW Dwg no: **J0038688-21-00b**




Map Centre 450,290 207,249

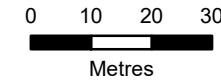

**THE NETWORK RAIL
(OXFORD STATION PHASE 2
IMPROVEMENTS
(LAND ONLY)) ORDER 2021**


SHEET 1 OF 5

KEY

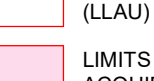- 
-  LIMITS OF LAND TO BE ACQUIRED OR USED (LLAU)
 LIMITS OF LAND TO BE PERMANENTLY ACQUIRED
 LIMITS OF LAND TO BE TEMPORARILY ACQUIRED
 EXISTING PUBLIC RIGHT OF WAY
 CUT LINE

Note:
The area enclosed by any limit of deviation or by any limit of land to be acquired or used is the area extending to the outer edge of the line marking those limits.

Scale: 1:1250 @A3 Date: 07 June 2021
 Drawn by: JJF Dwg no: **J0038688-21-01a**

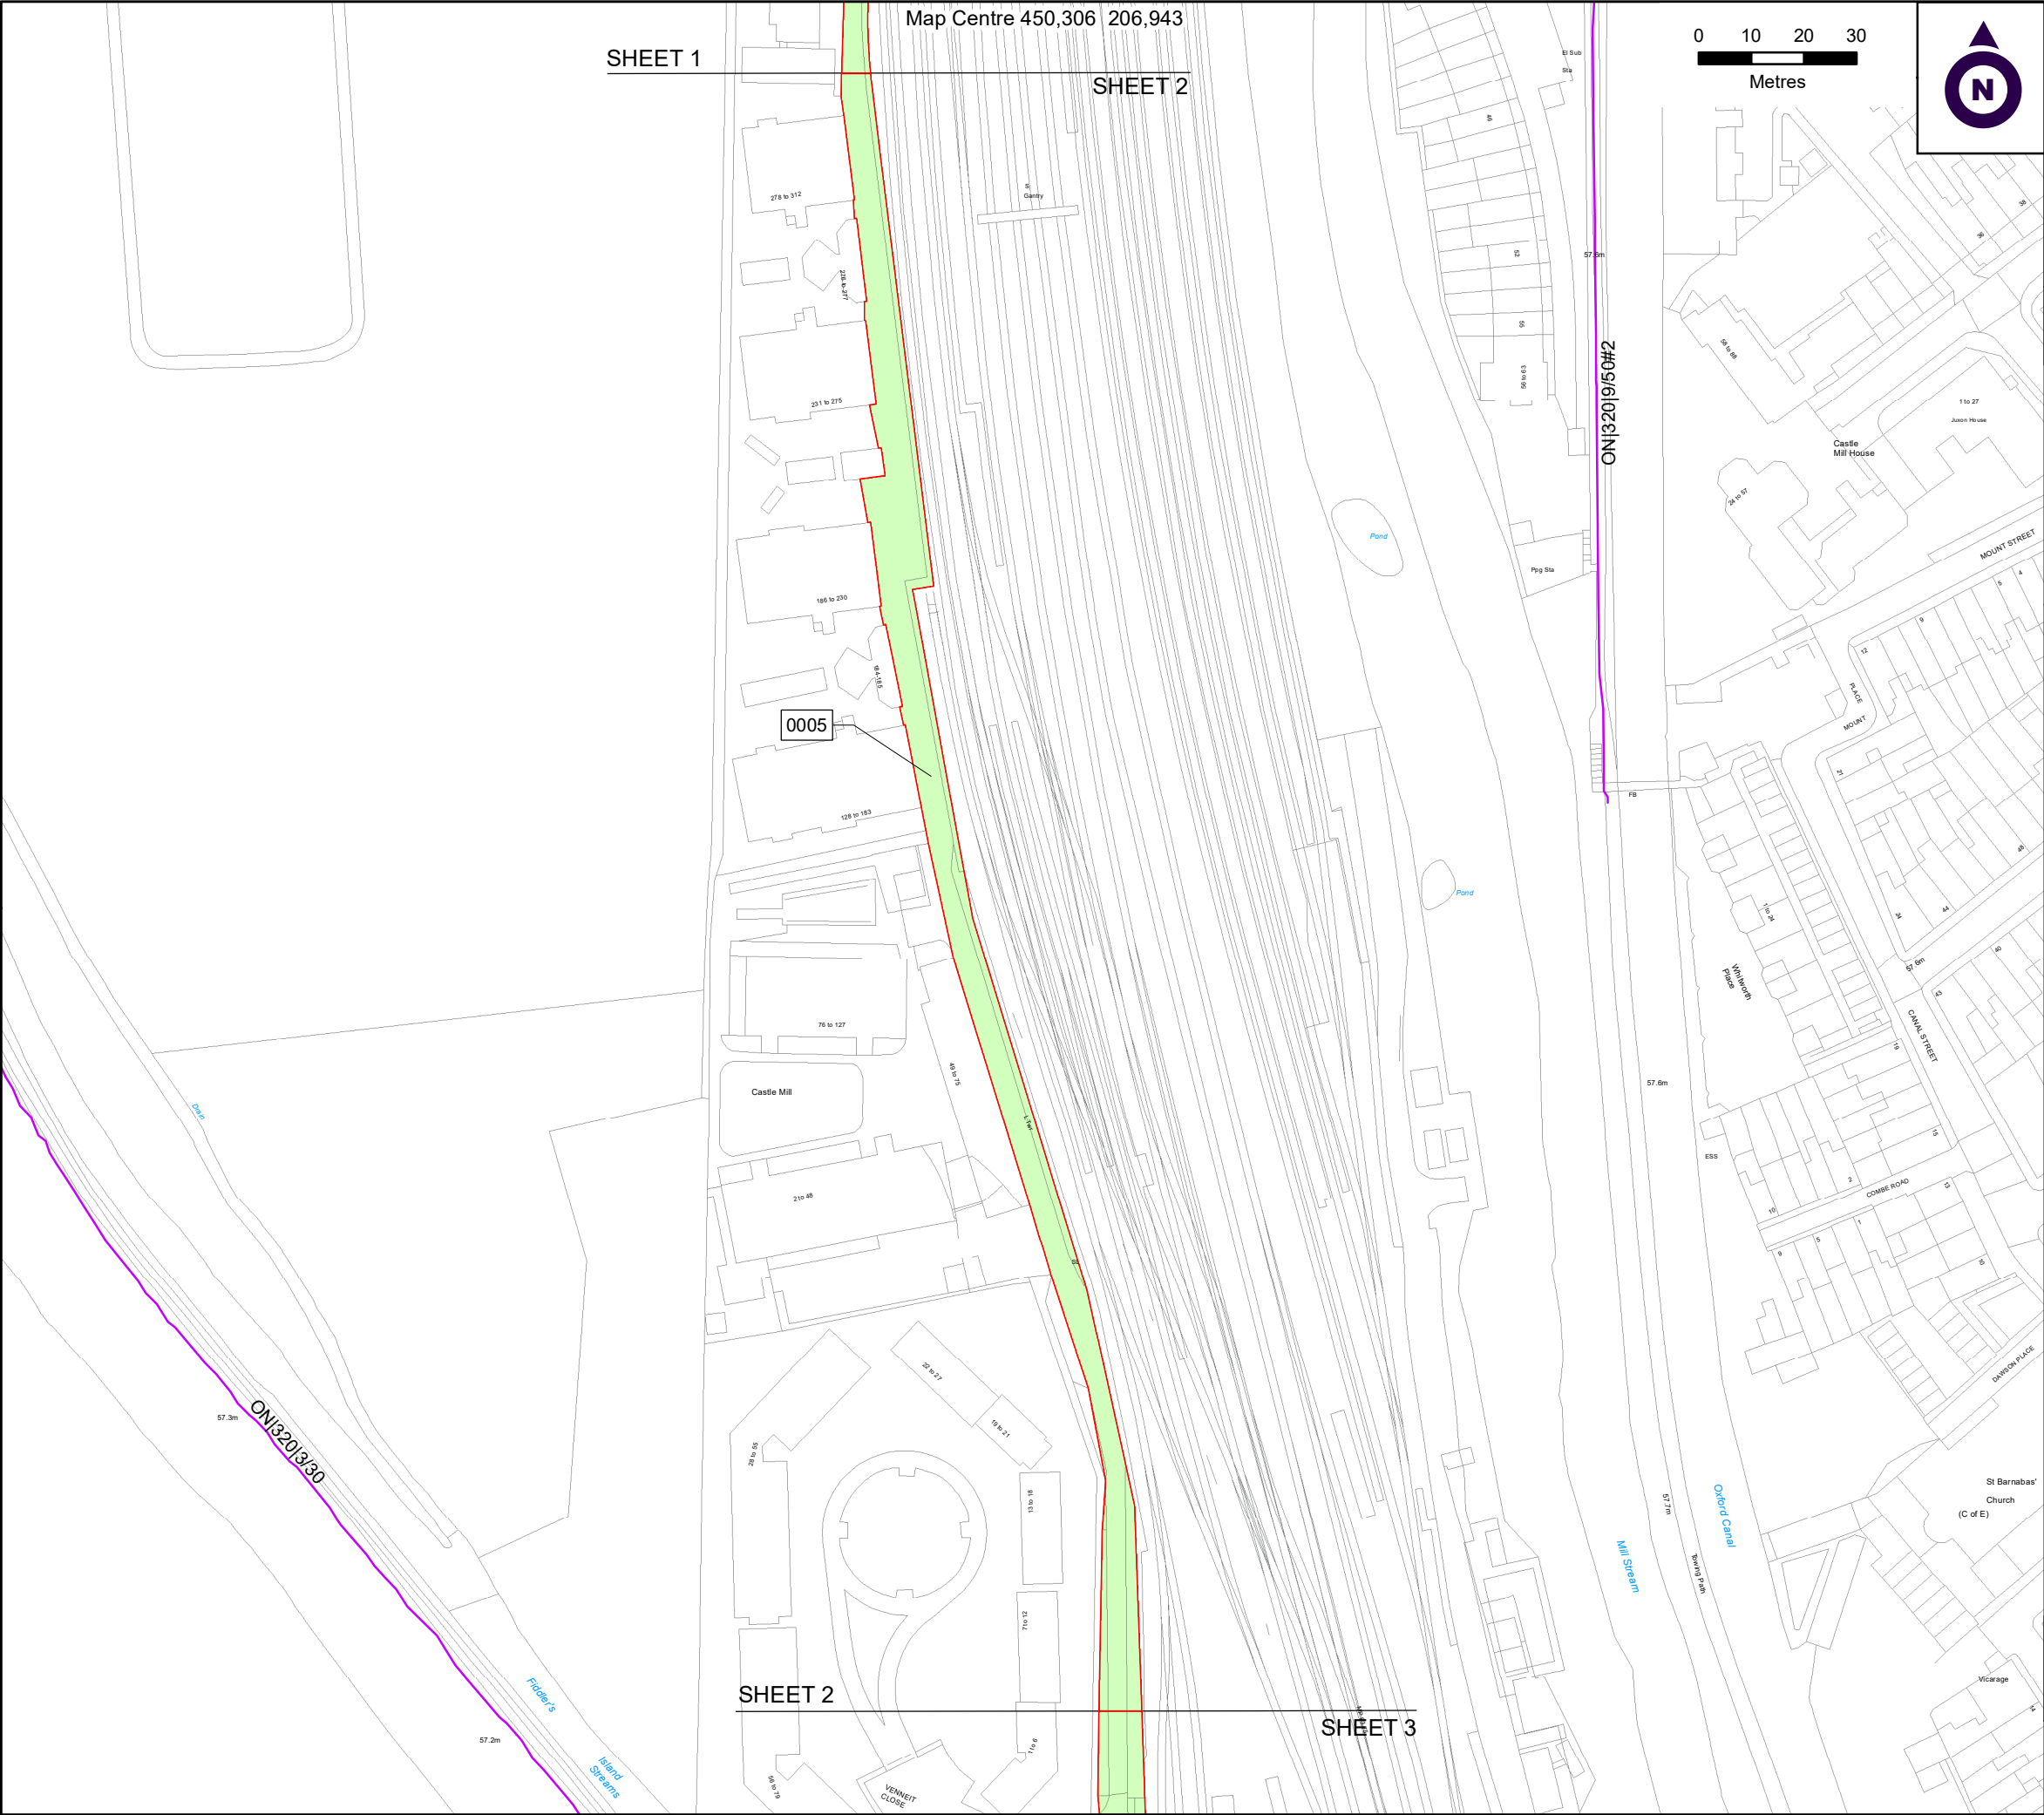

**THE NETWORK RAIL
(OXFORD STATION PHASE 2
IMPROVEMENTS
(LAND ONLY)) ORDER 2021**

SHEET 2 OF 5



KEY

- LIMITS OF LAND TO BE ACQUIRED OR USED (LLAU)
- LIMITS OF LAND TO BE PERMANENTLY ACQUIRED
- LIMITS OF LAND TO BE TEMPORARILY ACQUIRED
- EXISTING PUBLIC RIGHT OF WAY
- CUT LINE

Note:
The area enclosed by any limit of deviation or by any limit of land to be acquired or used is the area extending to the outer edge of the line marking those limits.


Scale: 1:1250 @A3 Date: 07 June 2021

Drawn by: JJF Dwg no: **J0038688-21-02a**

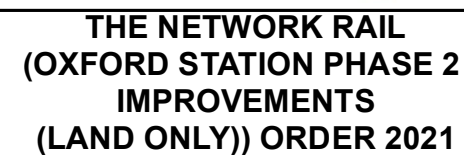 



SHEET 3 OF 5

KEY

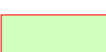-
-  LIMITS OF LAND TO BE ACQUIRED OR USED (LLAU)
 LIMITS OF LAND TO BE PERMANENTLY ACQUIRED
 LIMITS OF LAND TO BE TEMPORARILY ACQUIRED
 EXISTING PUBLIC RIGHT OF WAY
 CUT LINE

Note:
The area enclosed by any limit of deviation or by any limit of land to be acquired or used is the area extending to the outer edge of the line marking those limits.


Scale: 1:1250 @A3 Date: 02 December 2021
 Drawn by: MW Dwg no: **J0038688-21-03b**

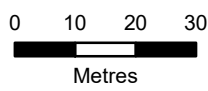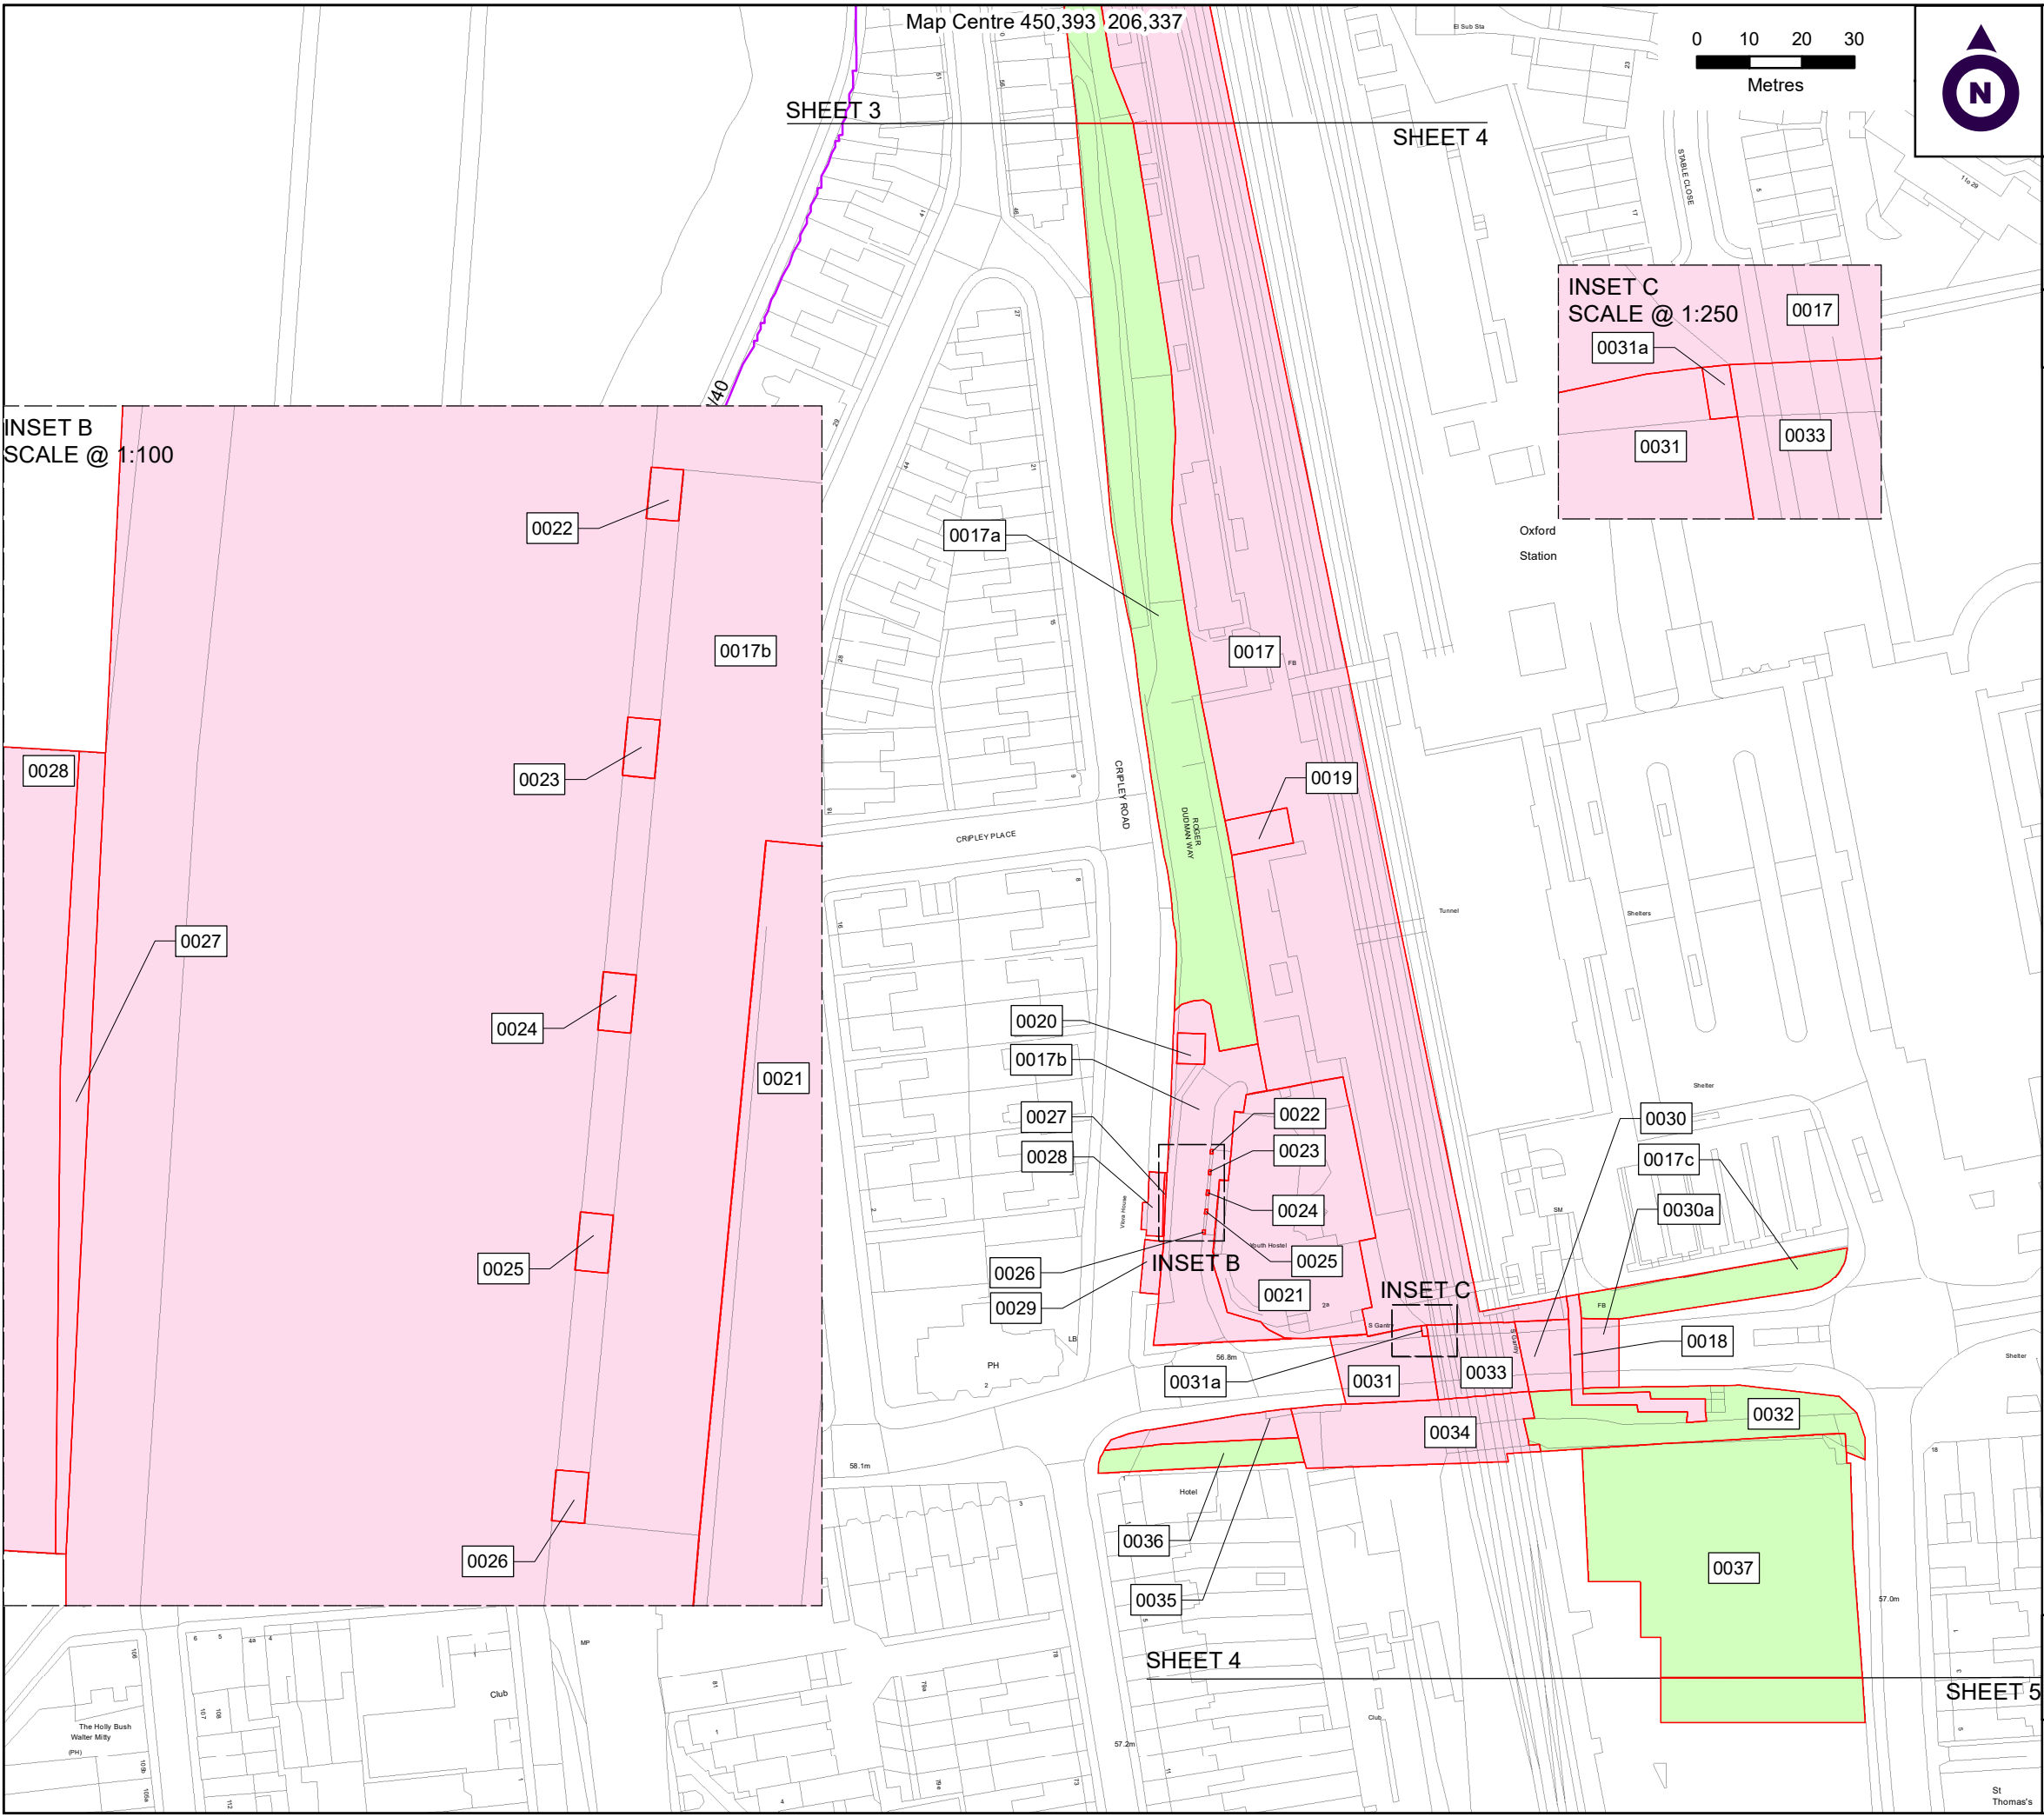

**THE NETWORK RAIL
(OXFORD STATION PHASE 2
IMPROVEMENTS
(LAND ONLY)) ORDER 2021**

SHEET 4 OF 5

KEY

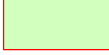-  LIMITS OF LAND TO BE ACQUIRED OR USED (LLAU)
-  LIMITS OF LAND TO BE PERMANENTLY ACQUIRED
-  LIMITS OF LAND TO BE TEMPORARILY ACQUIRED
-  EXISTING PUBLIC RIGHT OF WAY
-  CUT LINE

Note:
The area enclosed by any limit of deviation or by any limit of land to be acquired or used is the area extending to the outer edge of the line marking those limits.

Scale: 1:1250 @A3 Date: 07 June 2021
Drawn by: JJF Dwg no: **J0038688-21-04a**



THE NETWORK RAIL
(OXFORD STATION PHASE 2
IMPROVEMENTS
(LAND ONLY)) ORDER 2021

SHEET 5 OF 5

KEY

- LIMITS OF LAND TO BE ACQUIRED OR USED (LLAU)
- LIMITS OF LAND TO BE PERMANENTLY ACQUIRED
- LIMITS OF LAND TO BE TEMPORARILY ACQUIRED
- EXISTING PUBLIC RIGHT OF WAY
- CUT LINE

Note:
The area enclosed by any limit of deviation or by any limit of land to be acquired or used is the area extending to the outer edge of the line marking those limits.

Scale: 1:1250 @A3 Date: 25 November 2021
Drawn by: MW Dwg no: J0038688-21-05b