The Network Rail (Cambridge South Infrastructure Enhancements) Order NR09: Deposited Plans and Sections, Rights of Way and Open Space Plan November 2021



### **TRANSPORT AND WORKS ACT 1992**

Transport and Works (Applications and Objections Procedure) (England and Wales) Rules 2006

The Network Rail (Cambridge South Infrastructure Enhancements) Order

NR09: Deposited Plans and Sections, Rights of Way Plans and Open Space Plan

**November 2021** 

**Network Rail Infrastructure Limited** 

2<sup>nd</sup> Floor, One Eversholt Street London NW1 2DN (Applicant) **Dentons UK and Middle East LLP** 

One Fleet Place
London EC4M 7WS
(Solicitors and Parliamentary Agents)

**Land Referencing Services** 

Telford Innovation Centre, SB113-114 Shifnal Road, Telford TF2 9NT (Land Referencing Agent) The Network Rail (Cambridge South Infrastructure Enhancements) Order NR09: Deposited Plans and Sections, Rights of Way and Open Space Plan November 2021



[This page is left intentionally blank]

The Network Rail (Cambridge South Infrastructure Enhancements) Order NR09: Deposited Plans and Sections, Rights of Way and Open Space Plan November 2021




### **TRANSPORT AND WORKS ACT 1992**

### The Network Rail (Cambridge South Infrastructure Enhancements) Order

### Index

	Location Plan		i	
	Work No.		Plans	Sections
County of Cambridgeshire, City of Cambridge	1	New railway	1 and 2	8
	2	New railway	1 and 2	8
	3	Station and forecourts	2	8
	4	New cycle and pedestrian path	2 and 7	8
	5	New pedestrian path	2 and 7	8
County of Cambridgeshire, City of Cambridge and District of South Cambridgeshire	6	New railway	2 and 3	8
	7	New railway	2 and 3	8
County of Cambridgeshire, District of South Cambridgeshire	8	Realigned railway	4 and 5	9
	9	New railway	4	9
	10	Realigned railway	4 and 5	9
County of Cambridgeshire, City of Cambridge and District of South Cambridgeshire	11	Accommodation bridge and access road over Hobson's Brook	6	9
County of Cambridgeshire, City of Cambridge and District of South Cambridgeshire	Open Space, Exchange Land and Schedule Monument Plan		10	

**Security Classification: OFFICIAL** 

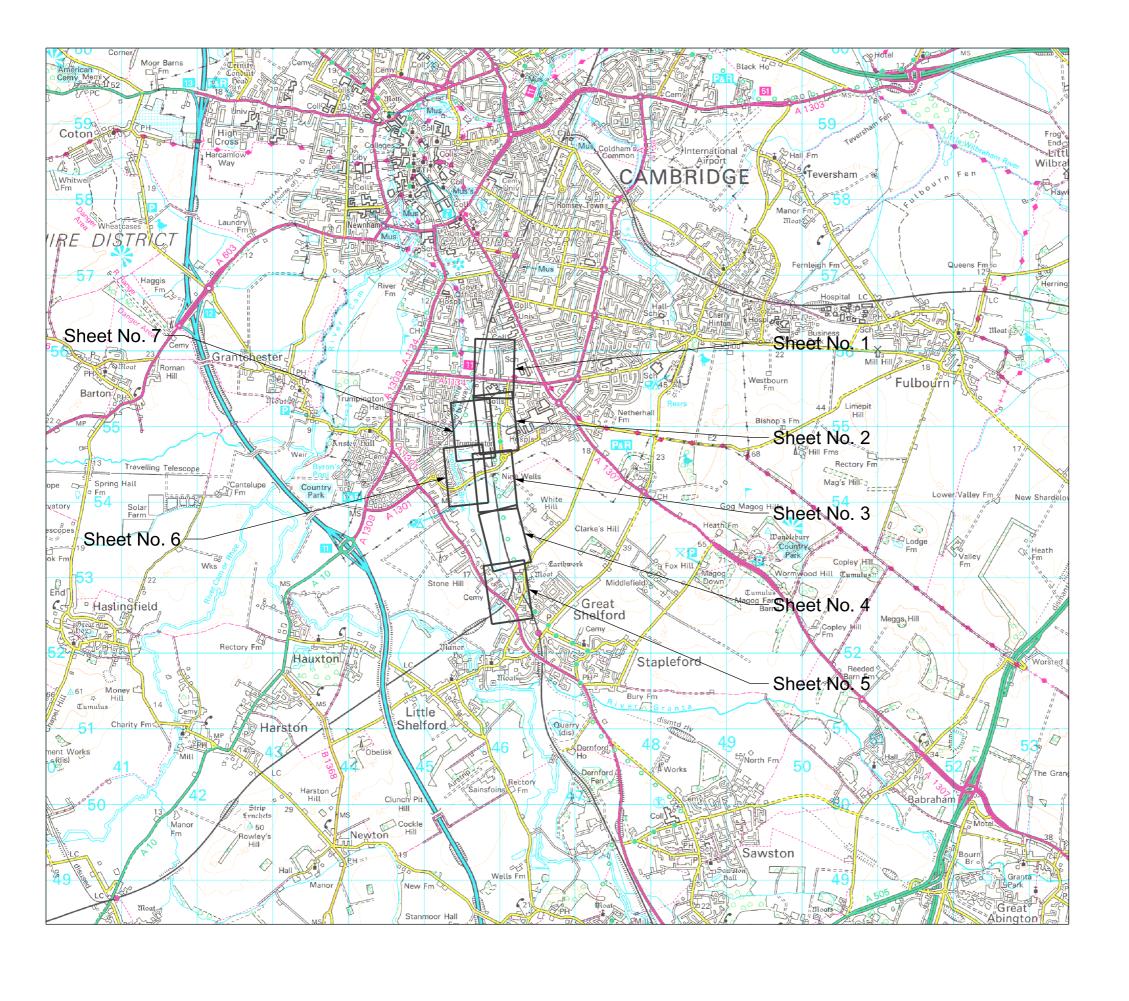

The Network Rail (Cambridge South Infrastructure Enhancements) Order Location Plan

Note: The area enclosed by any limit of deviation or by any limit of land to be acquired or used is the area extending to the outer edge of the line marking those limits.


OS map data reproduced by permission of Ordnance Survey on behalf of HMSO. © Crown copyright. All rights reserved.

Ordnance Survey licence number 0100040692.

Alternative Reference Revision
Schartin Plancation Plan P02.2


158454-ARC-00-ZZ-DRG-EMF-200000


© CROWN COPYRIGHT AND DATABASE RIGHTS 2020 ORDNANCE SURVEY 0100031673 0 1 2 3 4 5km SCALE 1:50,000 @ A3

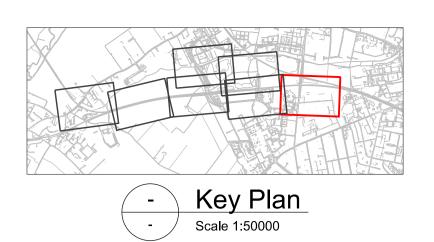

# County of Cambridgeshre City Of Cambridge



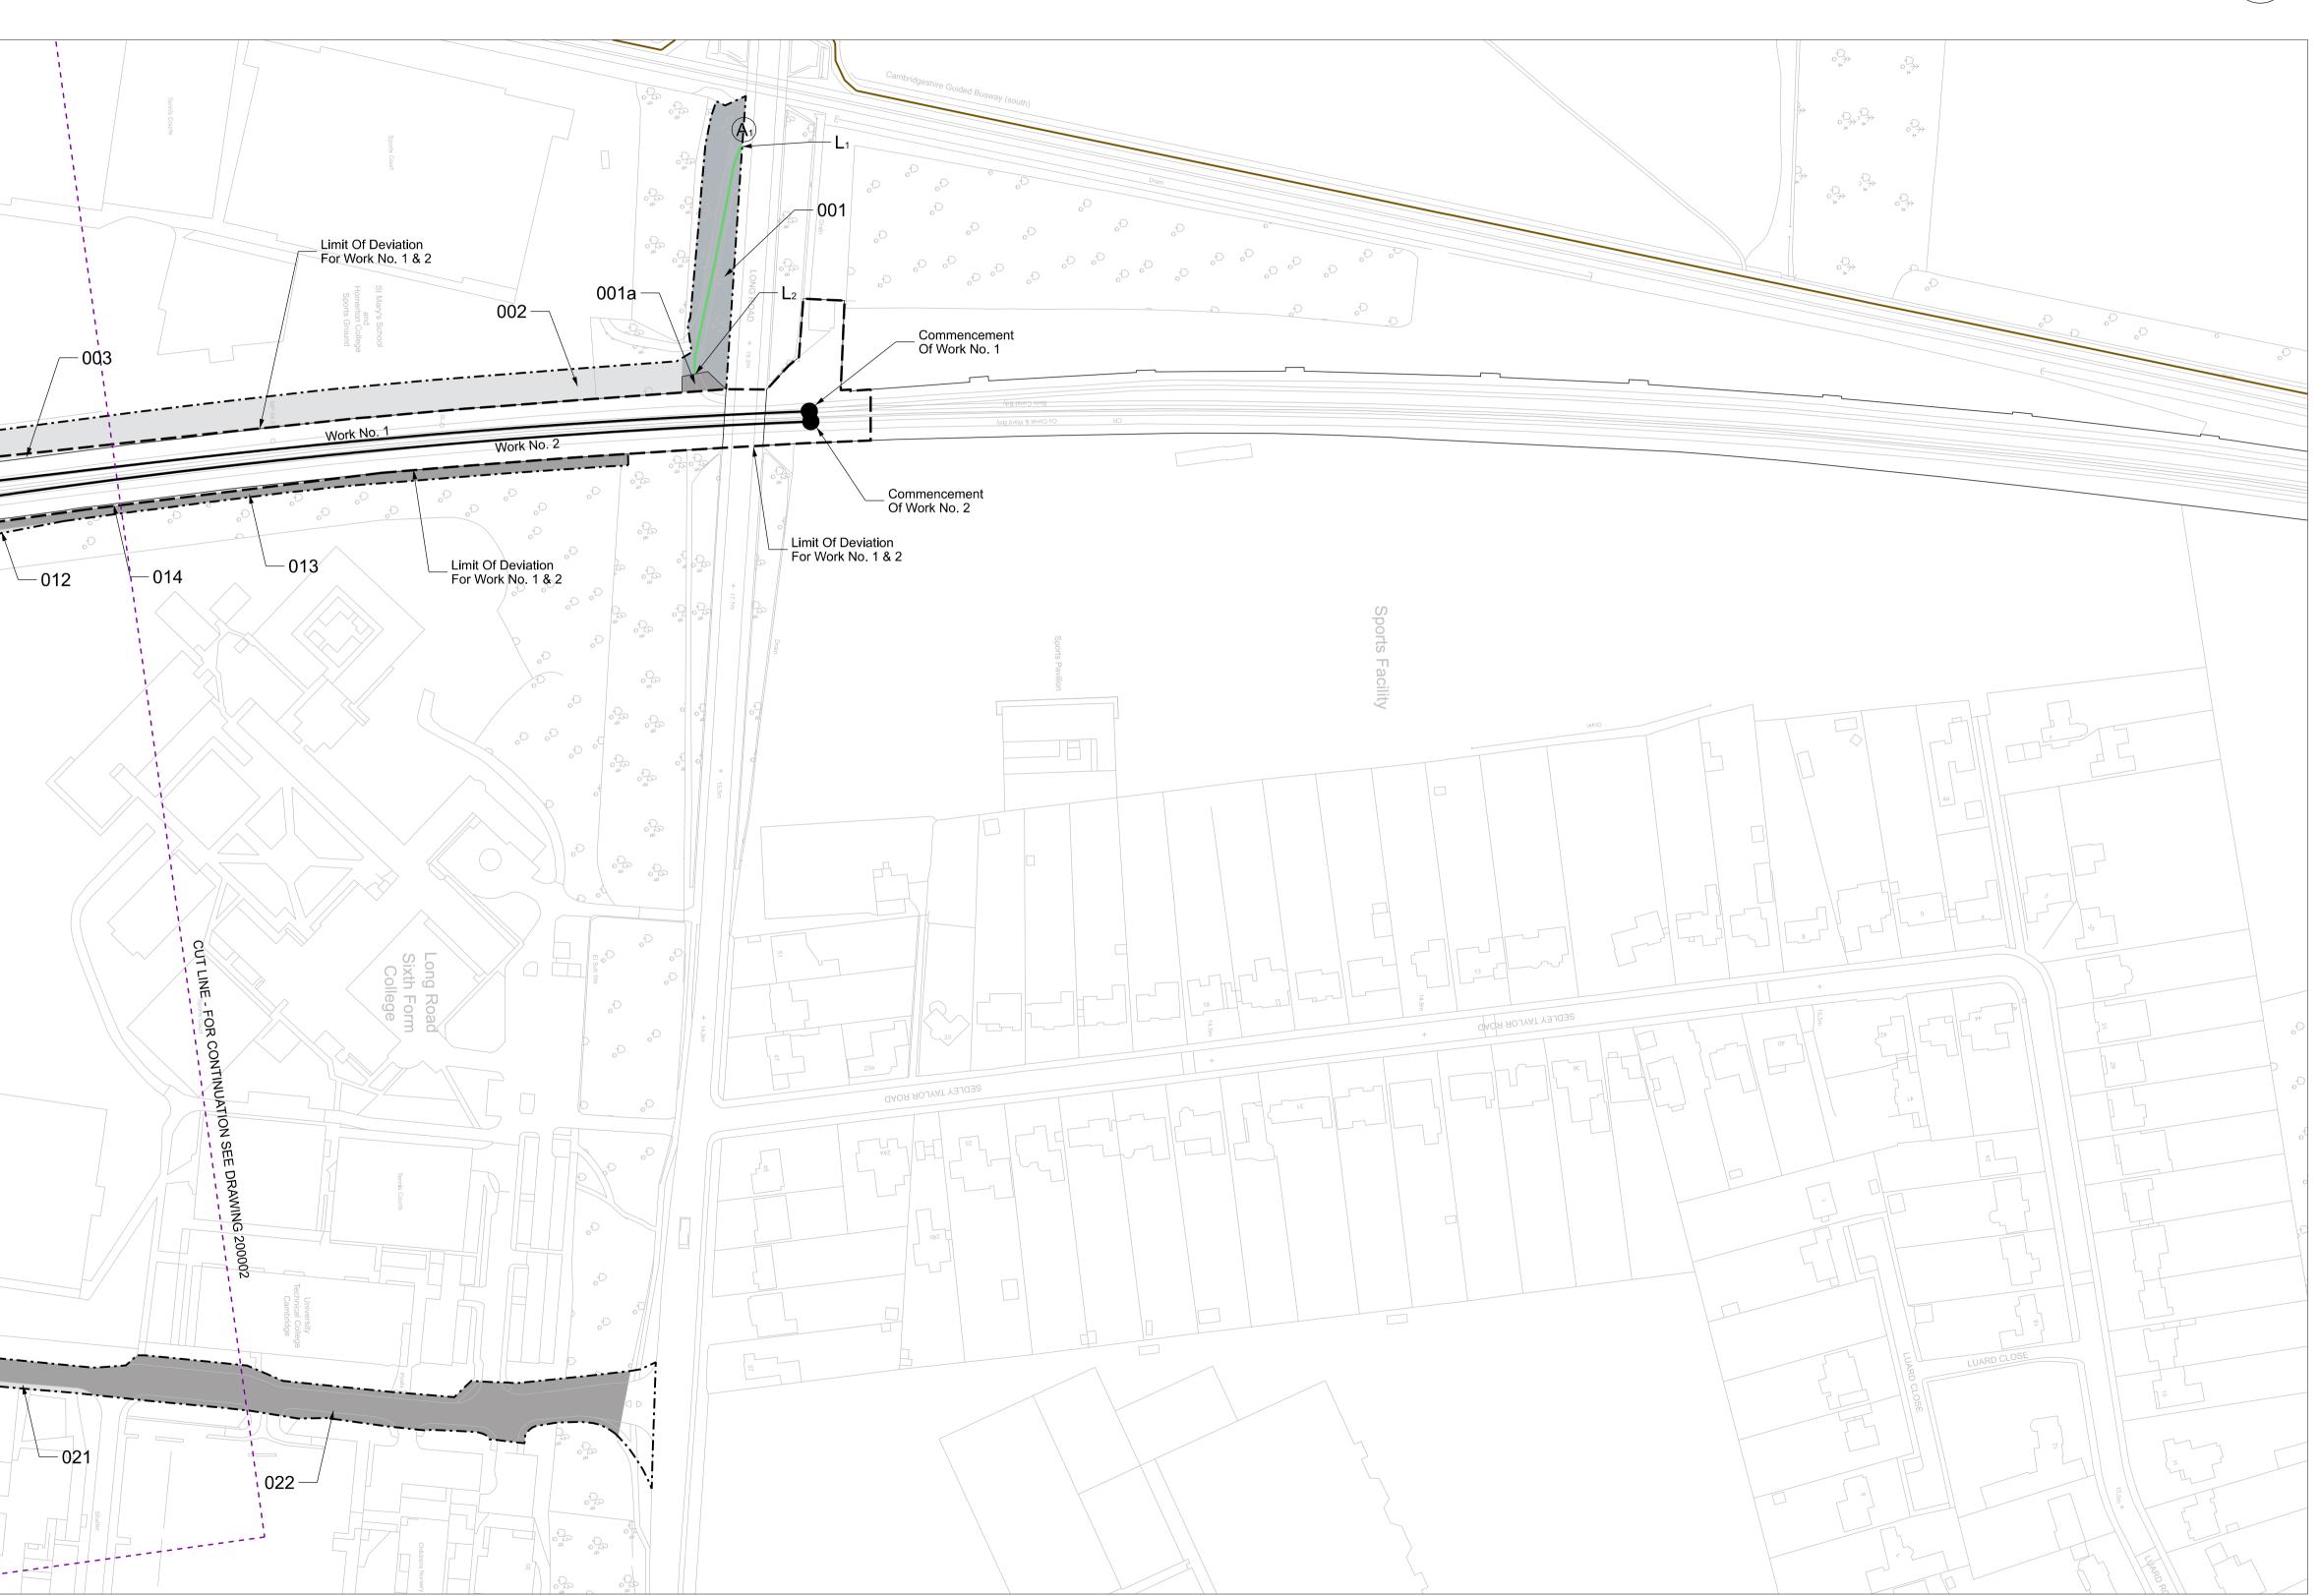

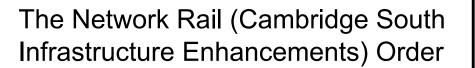

Sheet No. 1 of 10

UNRESTRICTED POWERS TO ACQUIRE LAND

No. On Plan:

001a, 003, 014

POWERS OF LIMITED TEMPORARY USE OF LAND

No. On Plan:

001, 012, 013

POWERS OF LIMITED TEMPORARY USE OF LAND AND ACQUISITION OF RIGHTS

No. On Plan:

002

POWERS LIMITED TO ACQUISITION OF RIGHTS

No. On Plan:

021, 022

HIGHWAYS TO BE STOPPED UP PERMANENTLY (WITH POWER TO STOP UP TEMPORARILY DURING CONSTRUCTION WORKS)

HIGHWAY TO STOPPED	NEW HIGHWAY TO PROVIDED
None	None

## HIGHWAYS TO BE STOPPED UP TEMPORARILY

Access track off Long Road (within parcel 001)

KEY

CENTRE LINE OF WORK

LIMIT OF DEVIATION

LIMIT OF LAND TO BE USED OR ACQUIRED

COUNTY / BOROUGH/ DISTRICT BOUNDARY

PARISH BOUNDARY

EXISTING OR ALLEGED PUBLIC RIGHT OF WAY

PUBLIC HIGHWAY OR ALLEGED PUBLIC
HIGHWAY TO BE TEMPORARILY STOPPED UP

CYCLE TRACK (ADOPTED HIGHWAY)
PRIVATE LEVEL CROSSING TO BE STOPPED UP

CUT LINE

PROPOSED CYCLE TRACK TEMPORARY

DIVERSION

NEW / IMPROVED ACCESS

COMPOUND

COMMENCEMENT OF WORK

TERMINATION OF WORK

TERMINATION OF WORK

LAND PARCEL NUMBERS

Note: The area enclosed by any limit of deviation or by any limit of land to be acquired or used is the area extending to the outer edge of the line marking those limits.


OS map data reproduced by permission of Ordnance Survey on behalf of HMSO. © Crown copyright. All rights reserved.
Ordnance Survey licence number 0100040692.


P03.1

Alternative Reference
Sheet 1 of 10

158454-ARC-00-ZZ-DRG-EMF-200001

25 50 75 100 SCALE 1:1250 @ A1

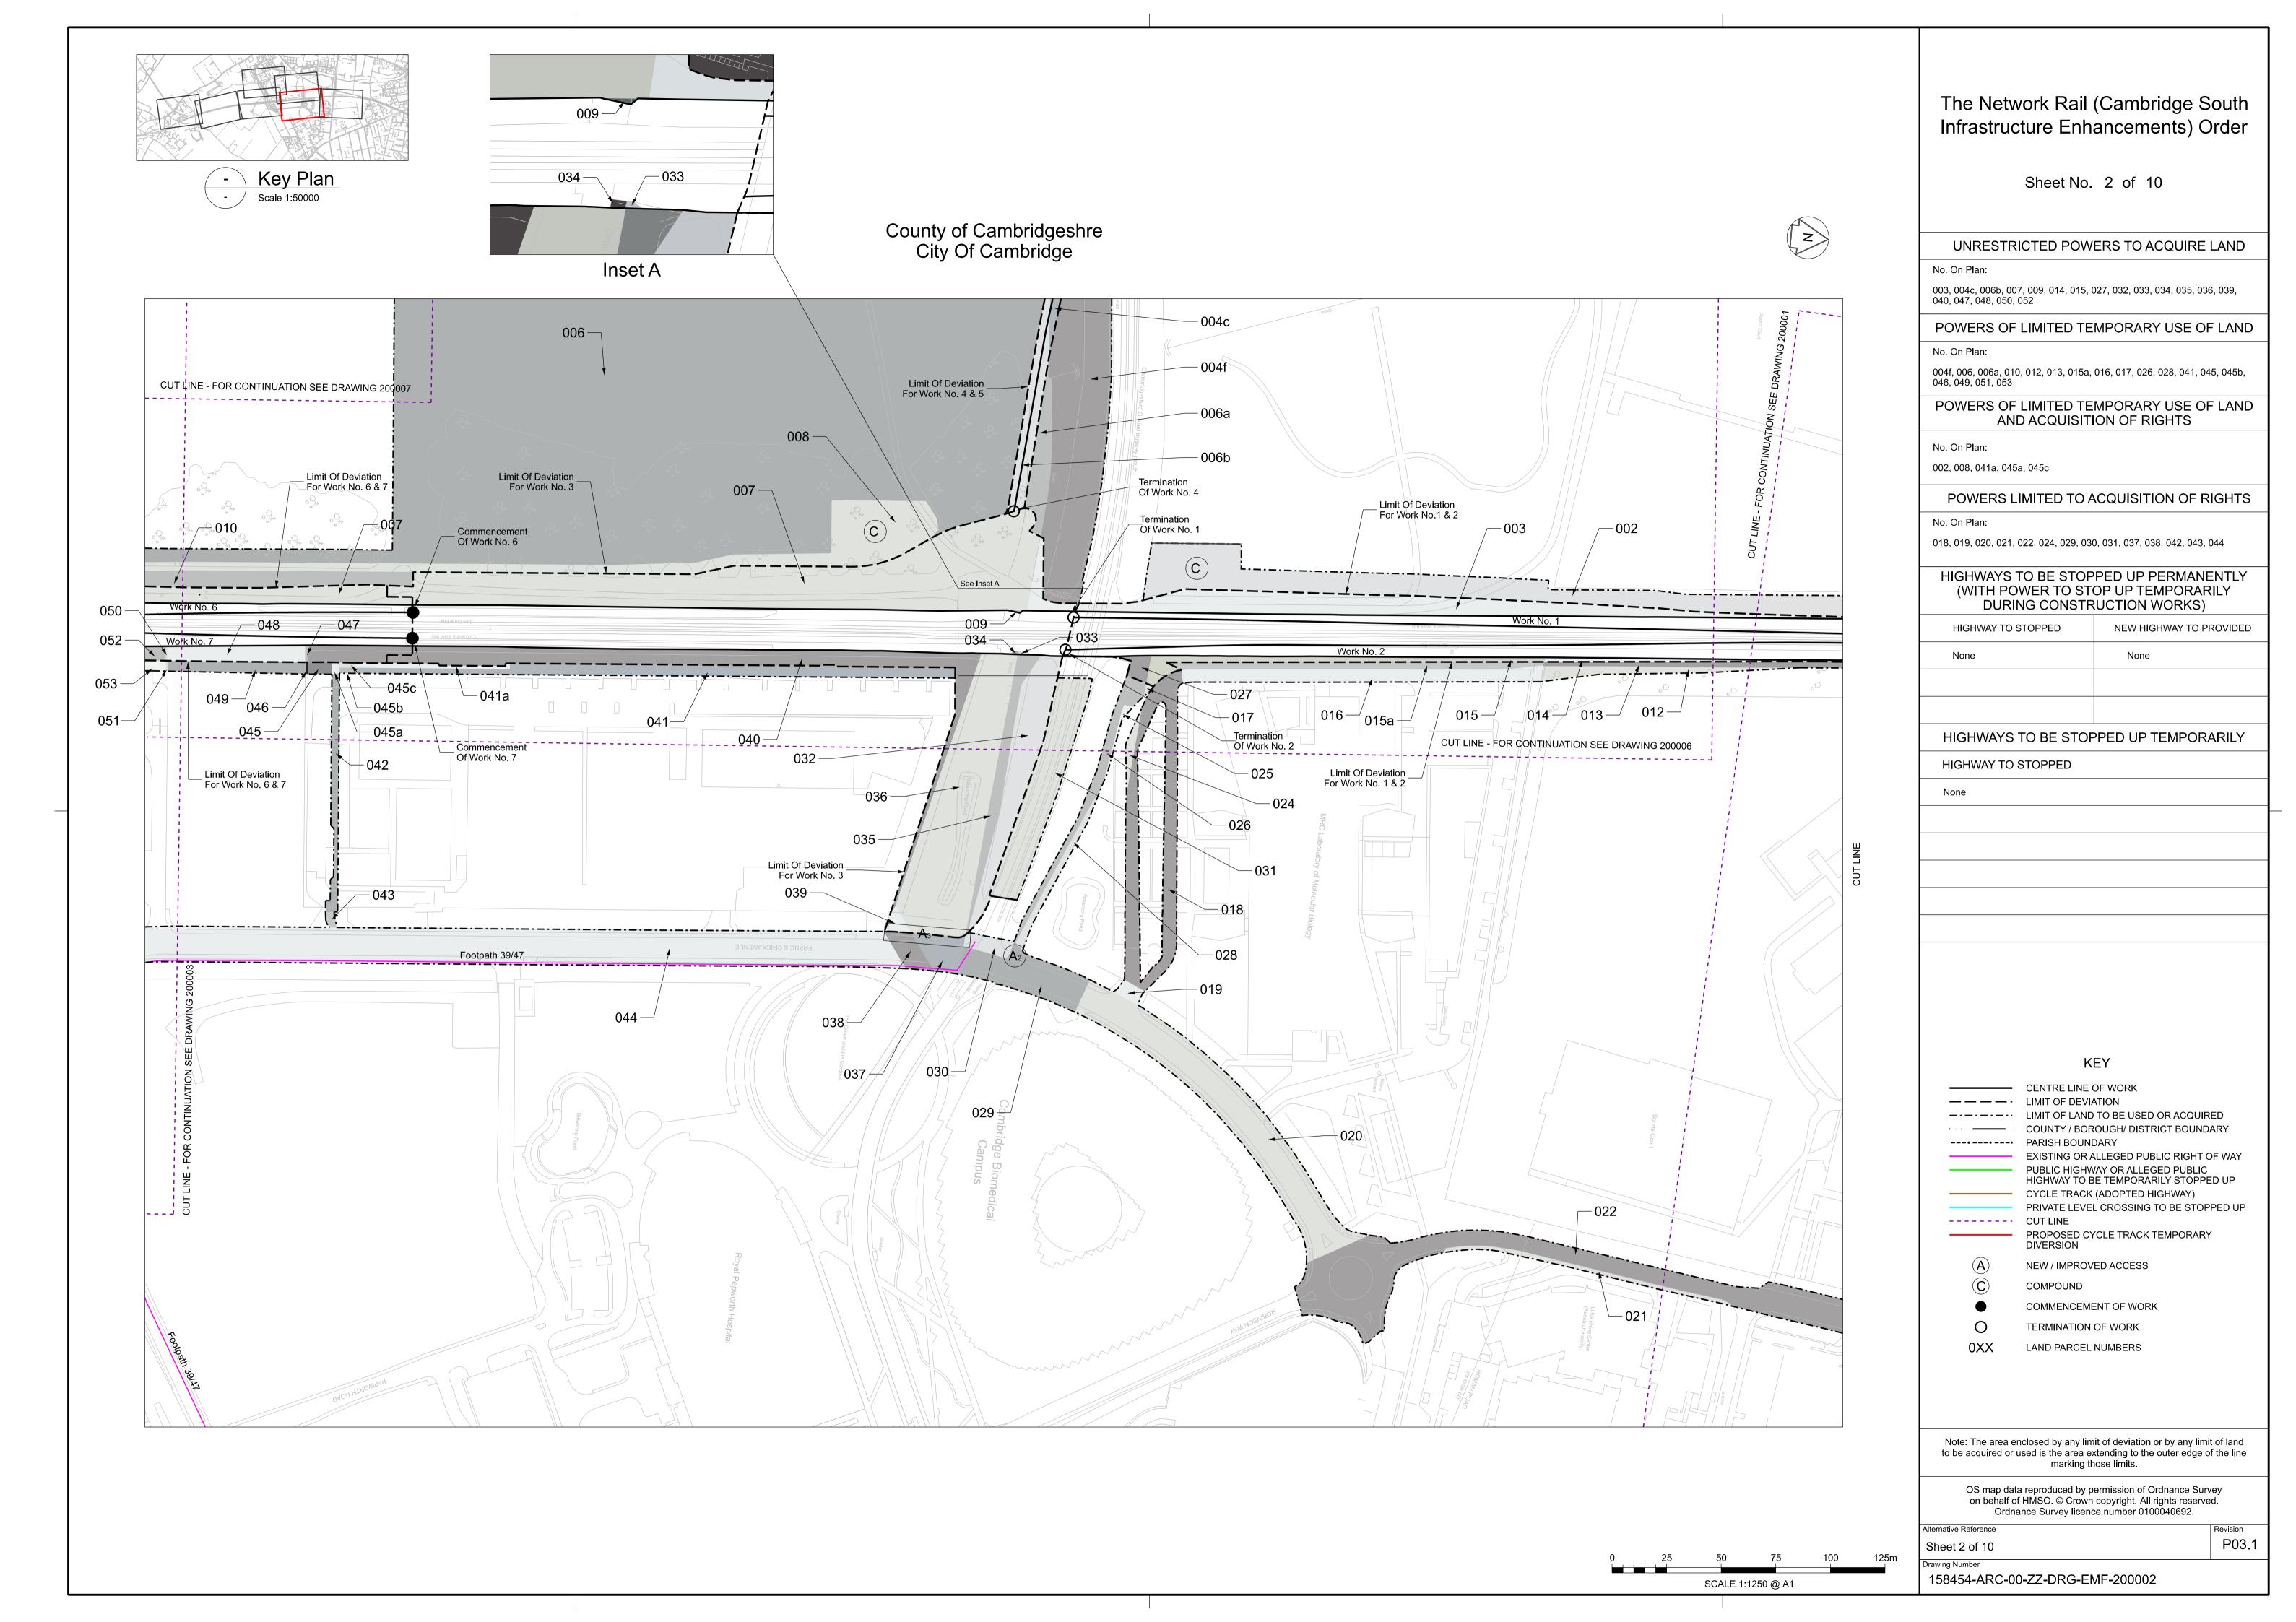

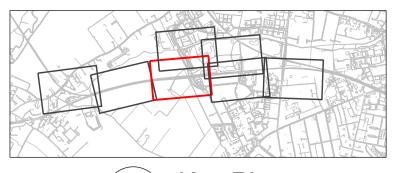


- Key Plan
- Scale 1:50000

County of Cambridgeshre
District Of South Cambridgeshire
Parish Of Great Shelford

# County of Cambridgeshre City Of Cambridge



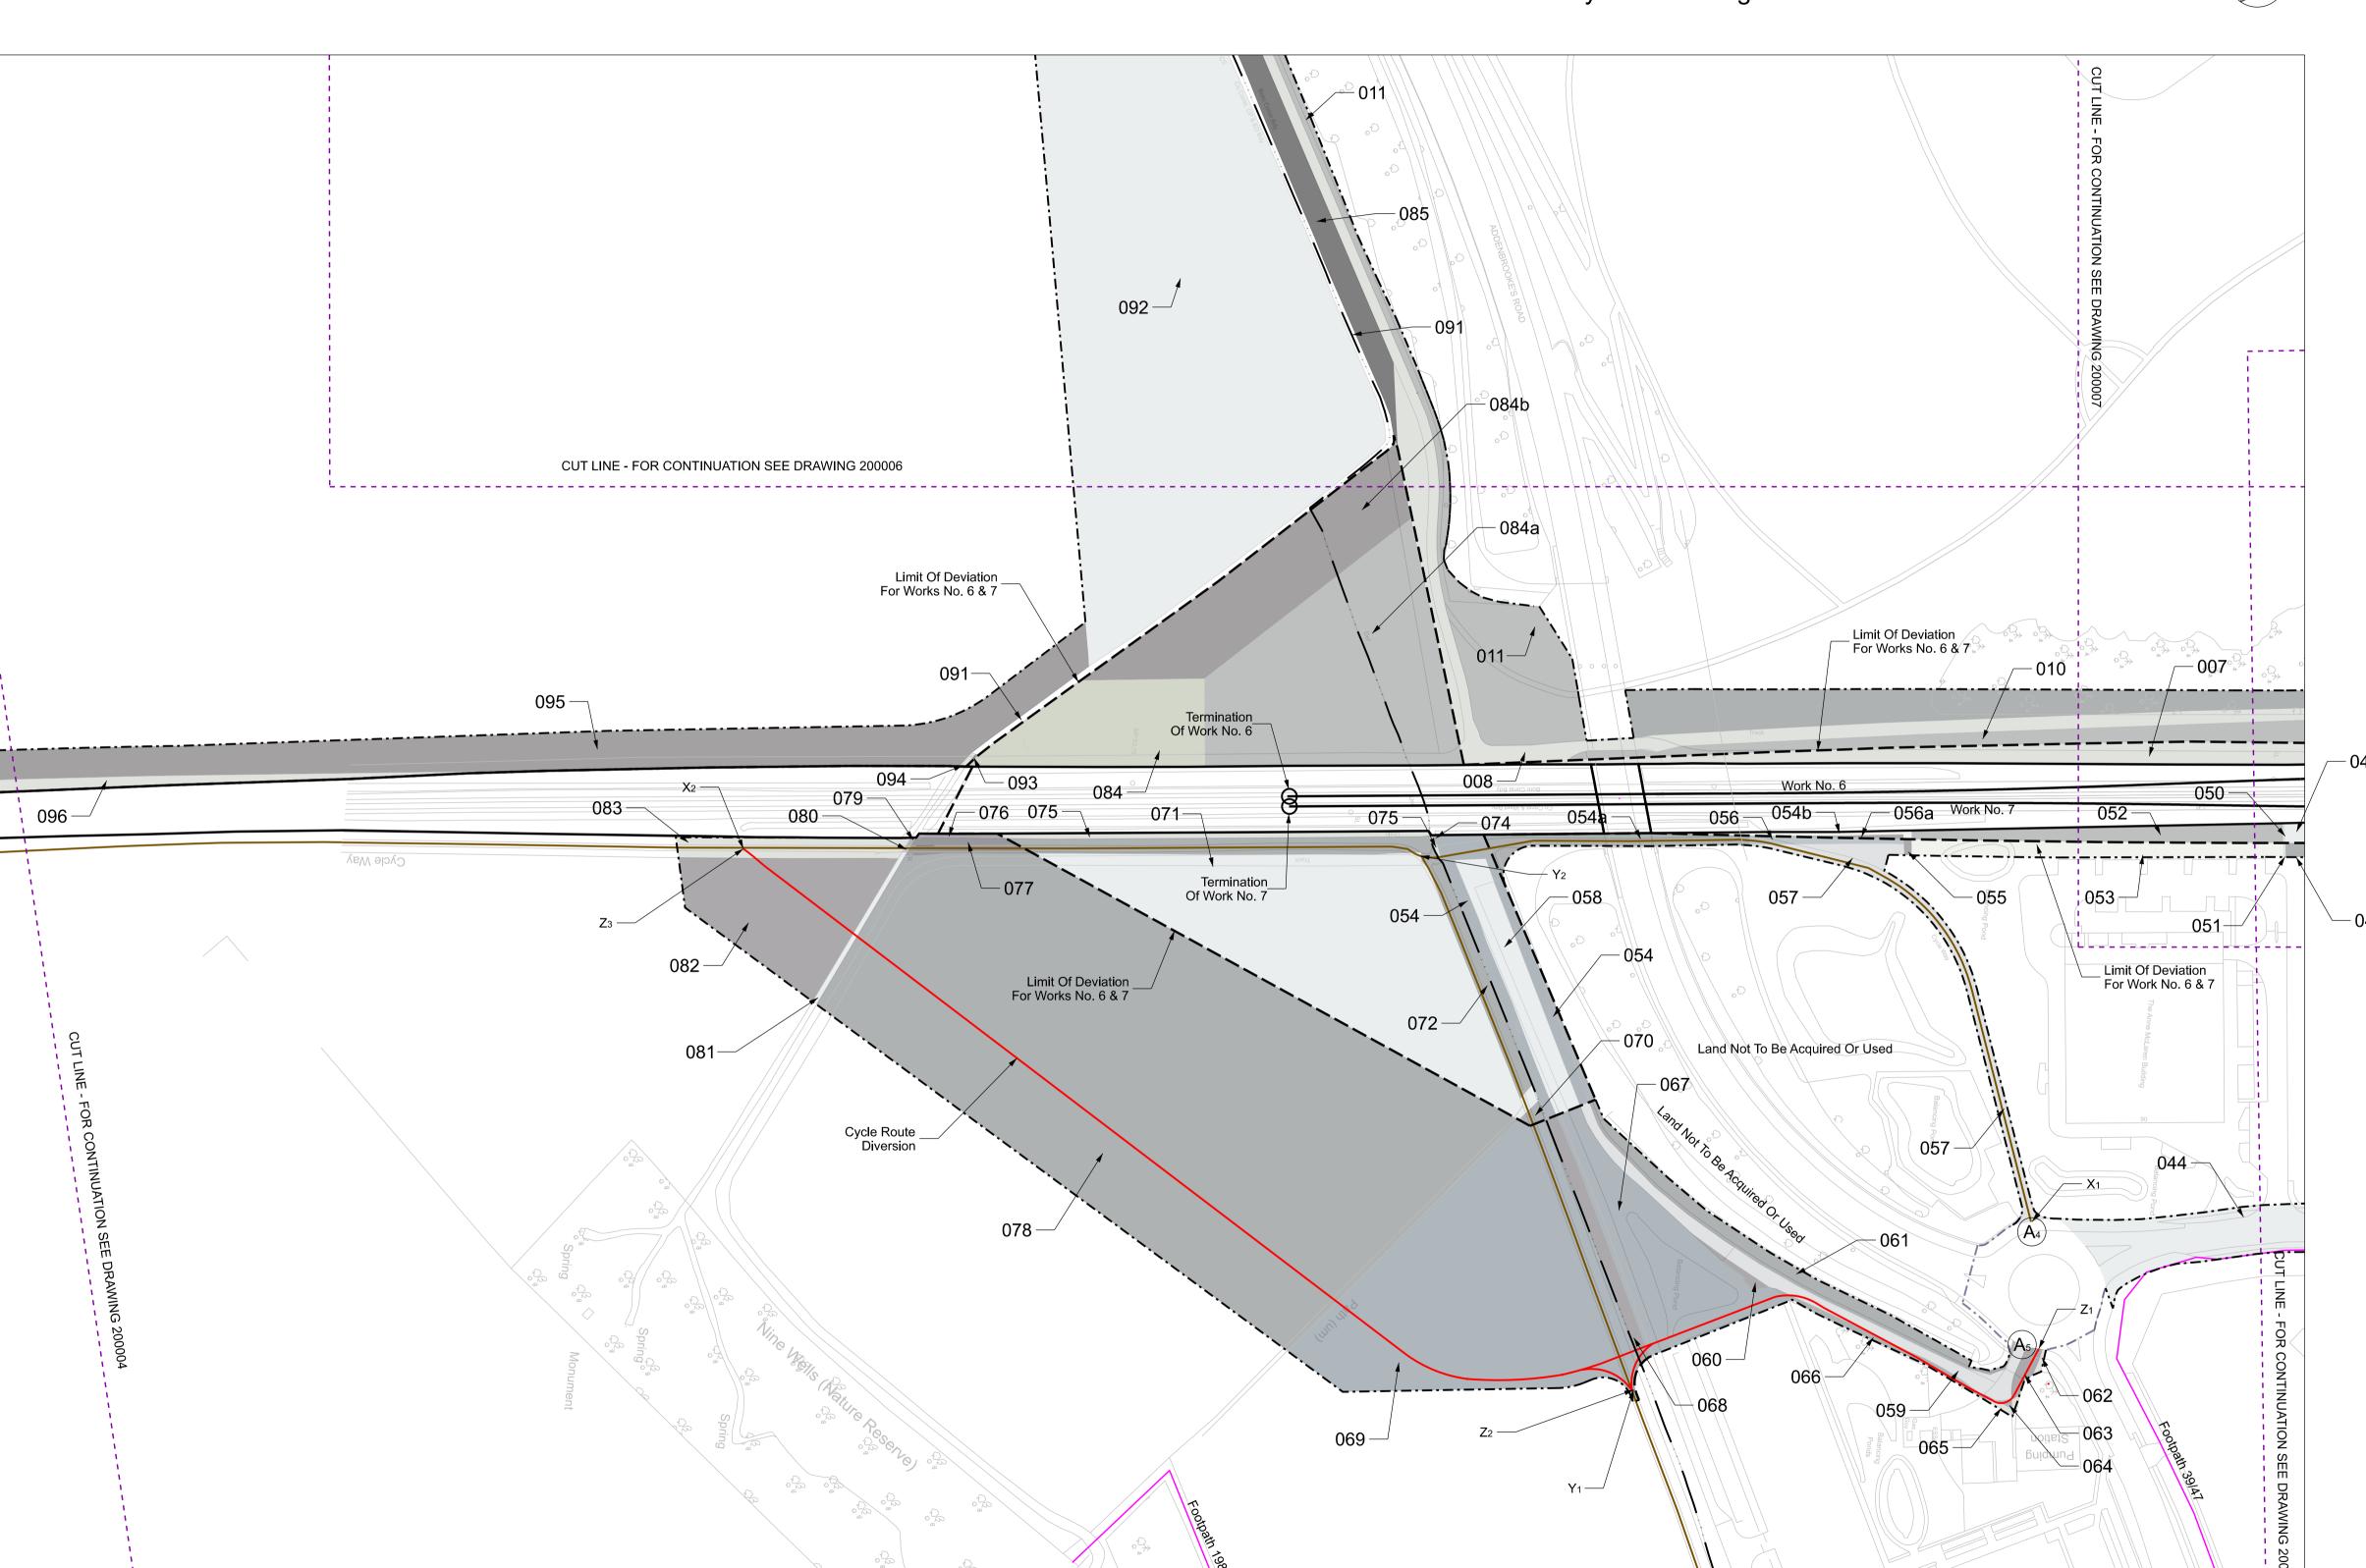



# The Network Rail (Cambridge South Infrastructure Enhancements) Order

Sheet No. 3 of 10

UNRESTRICTED POWERS TO ACQUIRE LAND

No. On Plan:

007, 048, 050, 052, 054, 054b, 056, 056a, 058, 070, 071, 072, 074, 075, 084a, 092, 096

POWERS OF LIMITED TEMPORARY USE OF LAND

No. On Plan:

006, 006c, 010. 011, 049, 051, 053, 054a, 055, 057, 061, 062, 063, 064, 065, 066, 067, 068, 069, 076, 077, 078, 079, 080, 081, 082, 083, 084b, 085, 093, 094

POWERS OF LIMITED TEMPORARY USE OF LAND AND ACQUISITION OF RIGHTS

No. On Plan:

008, 059, 060, 084, 095

POWERS LIMITED TO ACQUISITION OF RIGHTS

No. On Plan:

1.4

HIGHWAYS TO BE STOPPED UP PERMANENTLY (WITH POWER TO STOP UP TEMPORARILY DURING CONSTRUCTION WORKS)

HIGHWAY TO STOPPED	NEW HIGHWAY TO PROVIDED
None	None

## HIGHWAYS TO BE STOPPED UP TEMPORARILY

HIGHWAY TO STOPPED

National Cycle Network Route 11

Genome Path

Addenbrookes Road Footway (Leading to Hobsons Park with parcel 006c)

KEY

CENTRE LINE OF WORK

LIMIT OF DEVIATION

LIMIT OF LAND TO BE USED OR ACQUIRED

COUNTY / BOROUGH/ DISTRICT BOUNDARY

PARISH BOUNDARY

EXISTING OR ALLEGED PUBLIC RIGHT OF WAY

PUBLIC HIGHWAY OR ALLEGED PUBLIC
HIGHWAY TO BE TEMPORARILY STOPPED UP

PRIVATE LEVEL CROSSING TO BE STOPPED UP
----CUT LINE
PROPOSED CYCLE TRACK TEMPORARY
DIVERSION

NEW / IMPROVED ACCESS
COMPOUND

COMMENCEMENT OF WORK

TERMINATION OF WORK

CYCLE TRACK (ADOPTED HIGHWAY)


0XX LAND PARCEL NUMBERS

Note: The area enclosed by any limit of deviation or by any limit of land to be acquired or used is the area extending to the outer edge of the line marking those limits.

OS map data reproduced by permission of Ordnance Survey on behalf of HMSO. © Crown copyright. All rights reserved.
Ordnance Survey licence number 0100040692.


P03.1


Alternative Reference
Sheet 3 of 10

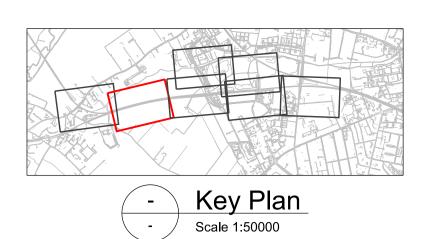

County of Cambridgeshre
District Of South Cambridgeshire
Parish Of Great Shelford



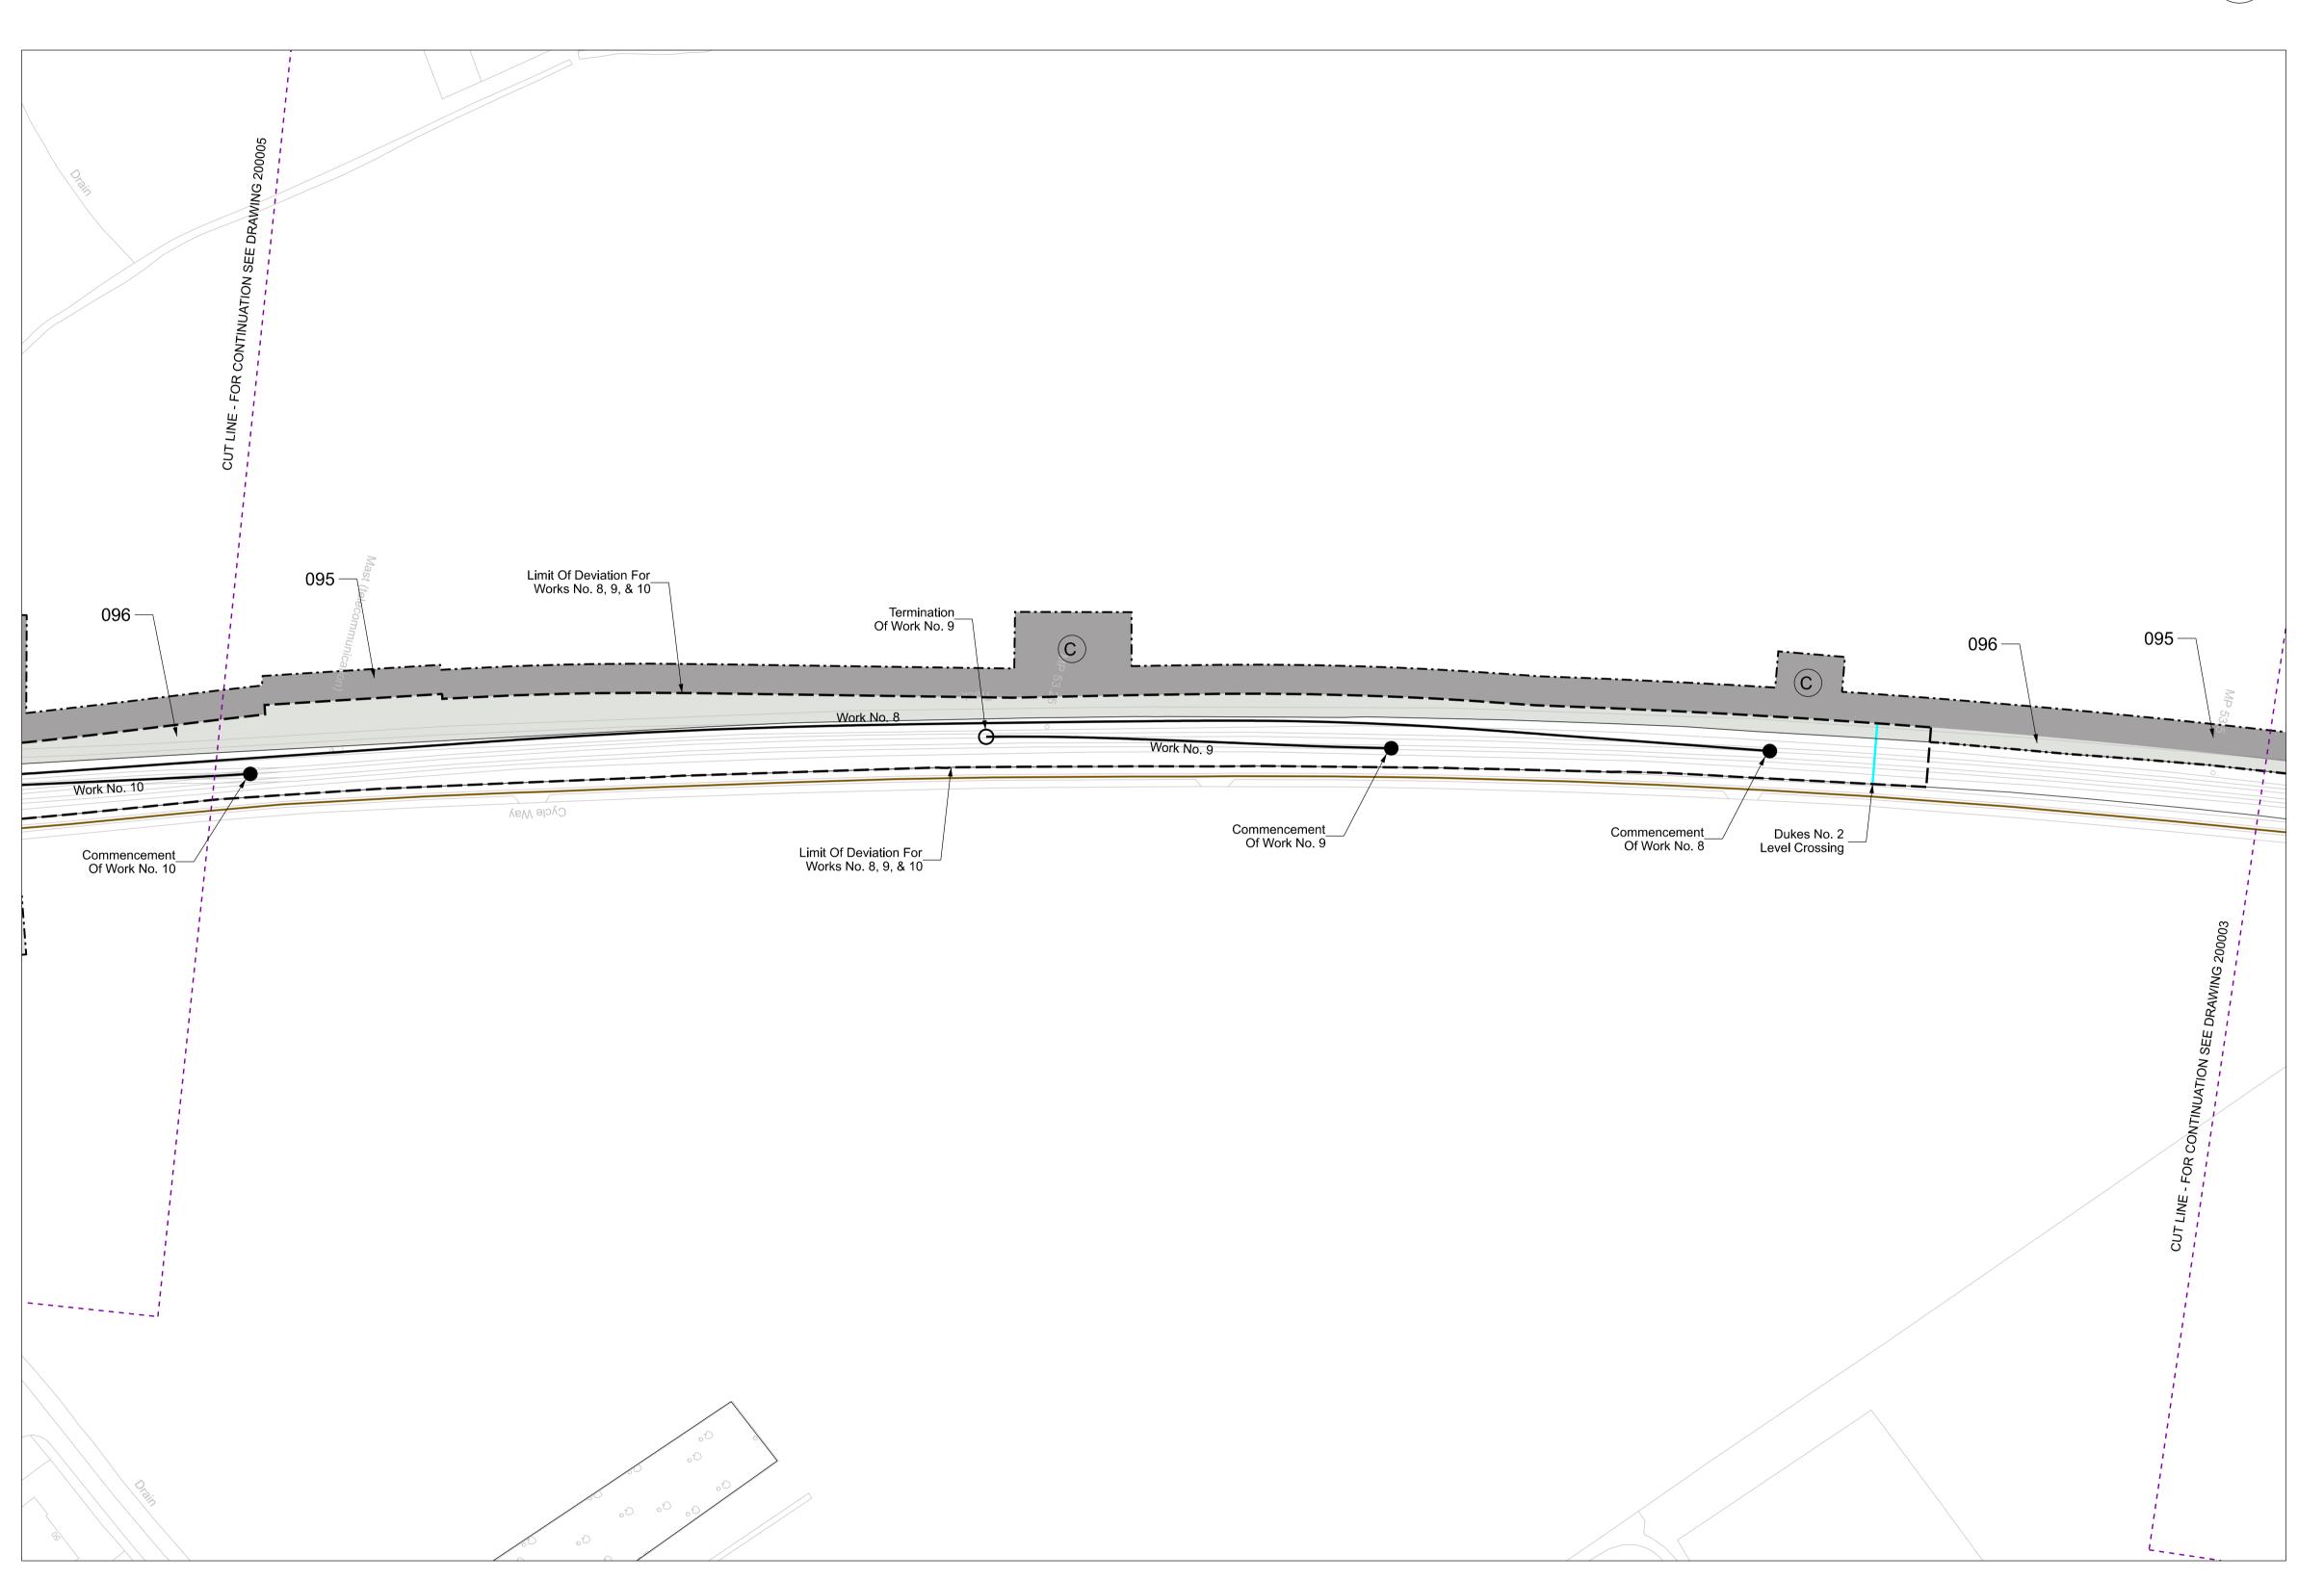

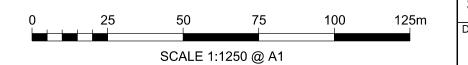

The Network Rail (Cambridge South Infrastructure Enhancements) Order

Sheet No. 4 of 10

UNRESTRICTED POWERS TO ACQUIRE LAND
-------------------------------------

No. On Plan:

POWERS OF LIMITED TEMPORARY USE OF LAND

No. On Plan:

None

POWERS OF LIMITED TEMPORARY USE OF LAND AND ACQUISITION OF RIGHTS

No. On Plan:

095

POWERS LIMITED TO ACQUISITION OF RIGHTS

No. On Plan:

None

HIGHWAYS TO BE STOPPED UP PERMANENTLY (WITH POWER TO STOP UP TEMPORARILY DURING CONSTRUCTION WORKS)

HIGHWAY TO STOPPED	NEW HIGHWAY TO PROVIDED
None	None

## HIGHWAYS TO BE STOPPED UP TEMPORARILY

HIGHWAY TO STOPPED

None

KEY

CENTRE LINE OF WORK

LIMIT OF DEVIATION

LIMIT OF LAND TO BE USED OR ACQUIRED
COUNTY / BOROUGH/ DISTRICT BOUNDARY

PARISH BOUNDARY

EXISTING OR ALLEGED PUBLIC RIGHT OF WAY

PUBLIC HIGHWAY OR ALLEGED PUBLIC
HIGHWAY TO BE TEMPORARILY STOPPED UP

CYCLE TRACK (ADOPTED HIGHWAY)

PRIVATE LEVEL CROSSING TO BE STOPPED UP

NEW / IMPROVED ACCESS

COMPOUND

COMMENCEMENT (

COMMENCEMENT OF WORKTERMINATION OF WORK


LAND PARCEL NUMBERS

Note: The area enclosed by any limit of deviation or by any limit of land to be acquired or used is the area extending to the outer edge of the line marking those limits.

OS map data reproduced by permission of Ordnance Survey on behalf of HMSO. © Crown copyright. All rights reserved.
Ordnance Survey licence number 0100040692.


P03.1


Alternative Reference
Sheet 4 of 10

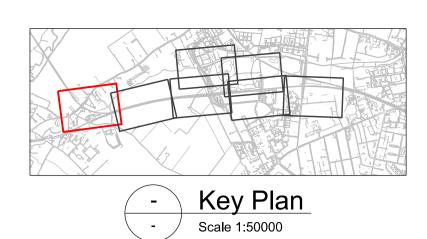

County of Cambridgeshre
District Of South Cambridgeshire
Parish Of Great Shelford



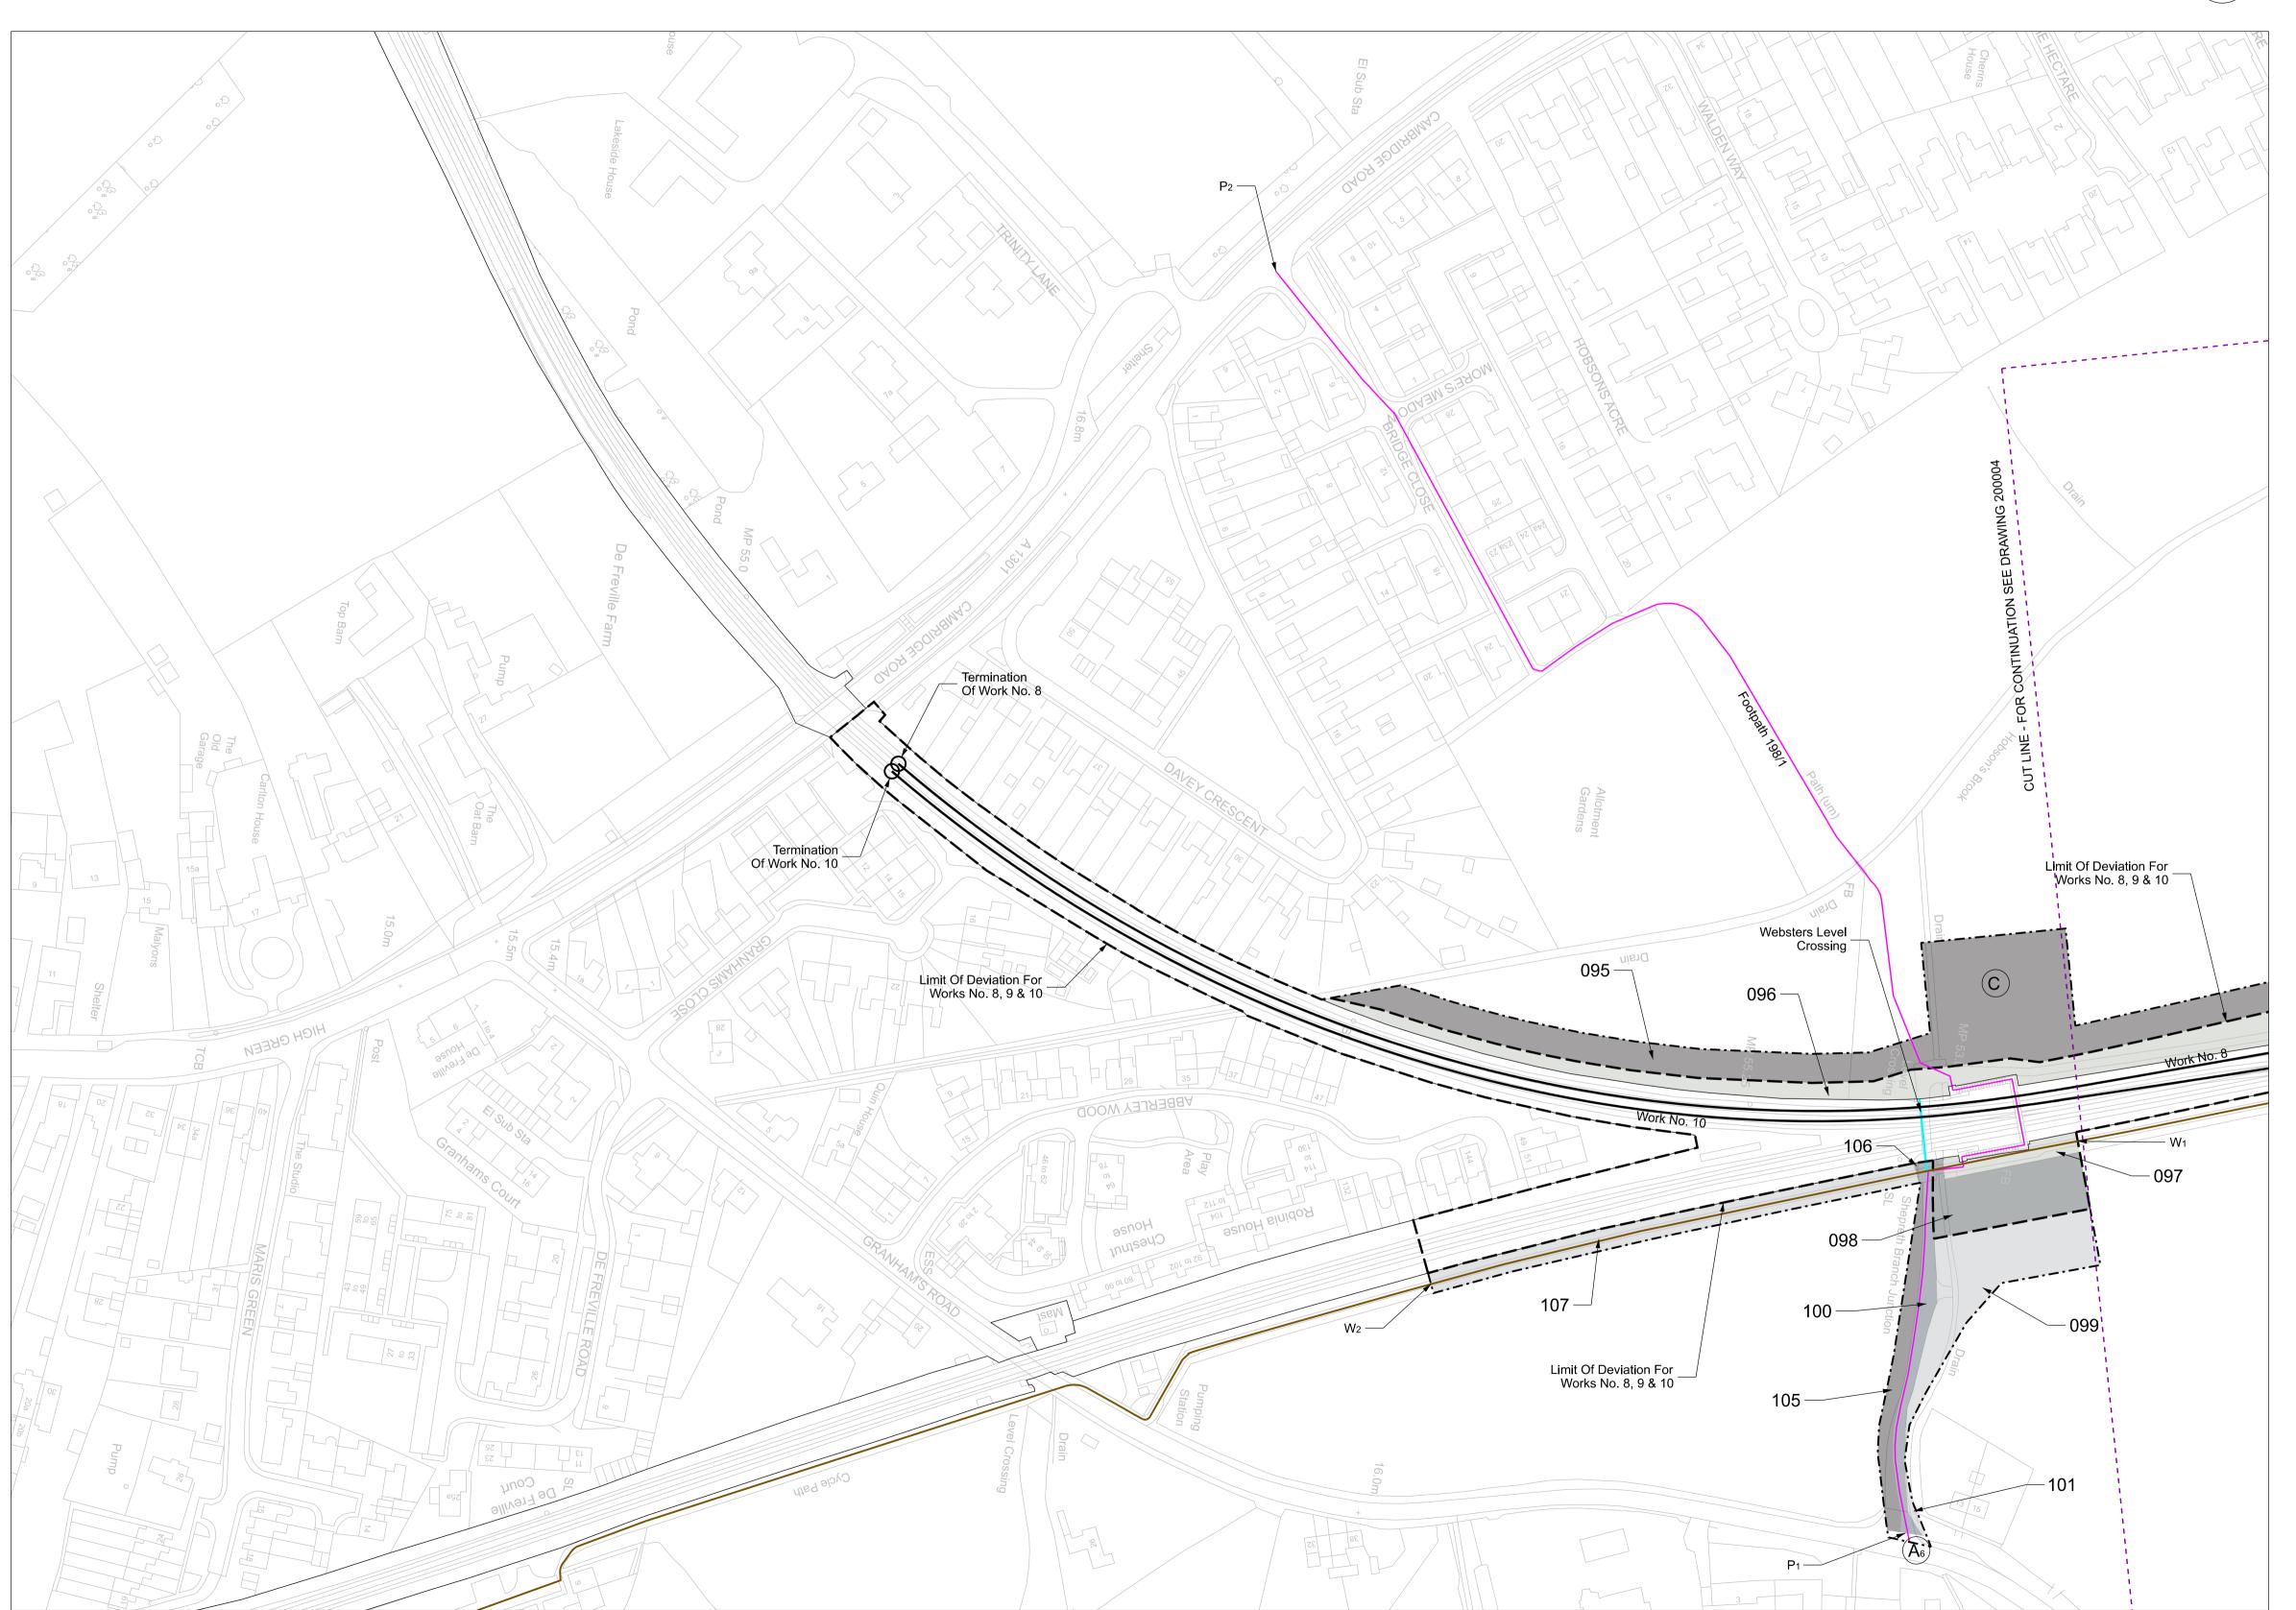

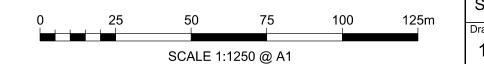

The Network Rail (Cambridge South Infrastructure Enhancements) Order

Sheet No. 5 of 10

UNRESTRICTED POWERS TO ACQUIRE LAND

No. On Plan:

096, 098

POWERS OF LIMITED TEMPORARY USE OF LAND

No. On Plan:

095, 097, 099, 101, 105, 106, 107

POWERS OF LIMITED TEMPORARY USE OF LAND AND ACQUISITION OF RIGHTS

No. On Plan:

096, 10

POWERS LIMITED TO ACQUISITION OF RIGHTS

No. On Plan:

None

HIGHWAYS TO BE STOPPED UP PERMANENTLY (WITH POWER TO STOP UP TEMPORARILY DURING CONSTRUCTION WORKS)

NEW HIGHWAY TO PROVIDED

HIGHWAYS TO BE STOPPED UP TEMPORARILY

HIGHWAY TO STOPPED

HIGHWAY TO STOPPED

KEY

CENTRE LINE OF WORK

LIMIT OF DEVIATION

LIMIT OF LAND TO BE USED OR ACQUIRED

COUNTY / BOROUGH/ DISTRICT BOUNDARY

PARISH BOUNDARY

PUBLIC HIGHWAY OR ALLEGED PUBLIC
HIGHWAY TO BE TEMPORARILY STOPPED UP
CYCLE TRACK (ADOPTED HIGHWAY)
PRIVATE LEVEL CROSSING TO BE STOPPED UP

PROPOSED CYCLE TRACK TEMPORARY DIVERSION

NEW / IMPROVED ACCESS

COMPOUND

COMMENCEMENT OF WORK

----- CUT LINE

TERMINATION OF WORK


LAND PARCEL NUMBERS

Note: The area enclosed by any limit of deviation or by any limit of land to be acquired or used is the area extending to the outer edge of the line marking those limits.

OS map data reproduced by permission of Ordnance Survey on behalf of HMSO. © Crown copyright. All rights reserved.
Ordnance Survey licence number 0100040692.

P03.1

Alternative Reference
Sheet 5 of 10

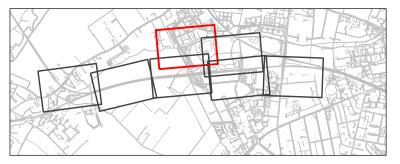

- Key Plan
- Scale 1:50000

County of Cambridgeshre
District Of South Cambridgeshire
Parish Of Great Shelford

# County of Cambridgeshre City Of Cambridge







The Network Rail (Cambridge South Infrastructure Enhancements) Order

Sheet No. 6 of 10

UNRESTRICTED POWERS TO ACQUIRE LAND

No. On Plan: 086, 089, 092

..., ..., ...

POWERS OF LIMITED TEMPORARY USE OF LAND

No. On Plan:

006, 011, 078, 084b, 085, 088, 090, 091

HIGHWAY TO STOPPED

POWERS OF LIMITED TEMPORARY USE OF LAND AND ACQUISITION OF RIGHTS

No. On Plan:

008, 008a

POWERS LIMITED TO ACQUISITION OF RIGHTS

No. On Pia

None

HIGHWAYS TO BE STOPPED UP PERMANENTLY (WITH POWER TO STOP UP TEMPORARILY DURING CONSTRUCTION WORKS)

NEW HIGHWAY TO PROVIDED

HIGHWAYS TO BE STOPPED UP TEMPORARILY

KEY

CENTRE LINE OF WORK

LIMIT OF DEVIATION

LIMIT OF LAND TO BE USED OR ACQUIRED

COUNTY / BOROUGH/ DISTRICT BOUNDARY

PARISH BOUNDARY

EXISTING OR ALLEGED PUBLIC RIGHT OF WAY

PUBLIC HIGHWAY OR ALLEGED PUBLIC

HIGHWAY TO BE TEMPORARILY STOPPED UP

CYCLE TRACK (ADOPTED HIGHWAY)

PRIVATE LEVEL CROSSING TO BE STOPPED UP

CUT LINE

PROPOSED CYCLE TRACK TEMPORARY

NEW / IMPROVED ACCESS

COMPOUND

COMMENCEMENT OF WORK

TERMINATION OF WORK


0XX LAND PARCEL NUMBERS

Note: The area enclosed by any limit of deviation or by any limit of land to be acquired or used is the area extending to the outer edge of the line marking those limits.

OS map data reproduced by permission of Ordnance Survey on behalf of HMSO. © Crown copyright. All rights reserved.
Ordnance Survey licence number 0100040692.

P03.1

Alternative Reference
Sheet 6 of 10

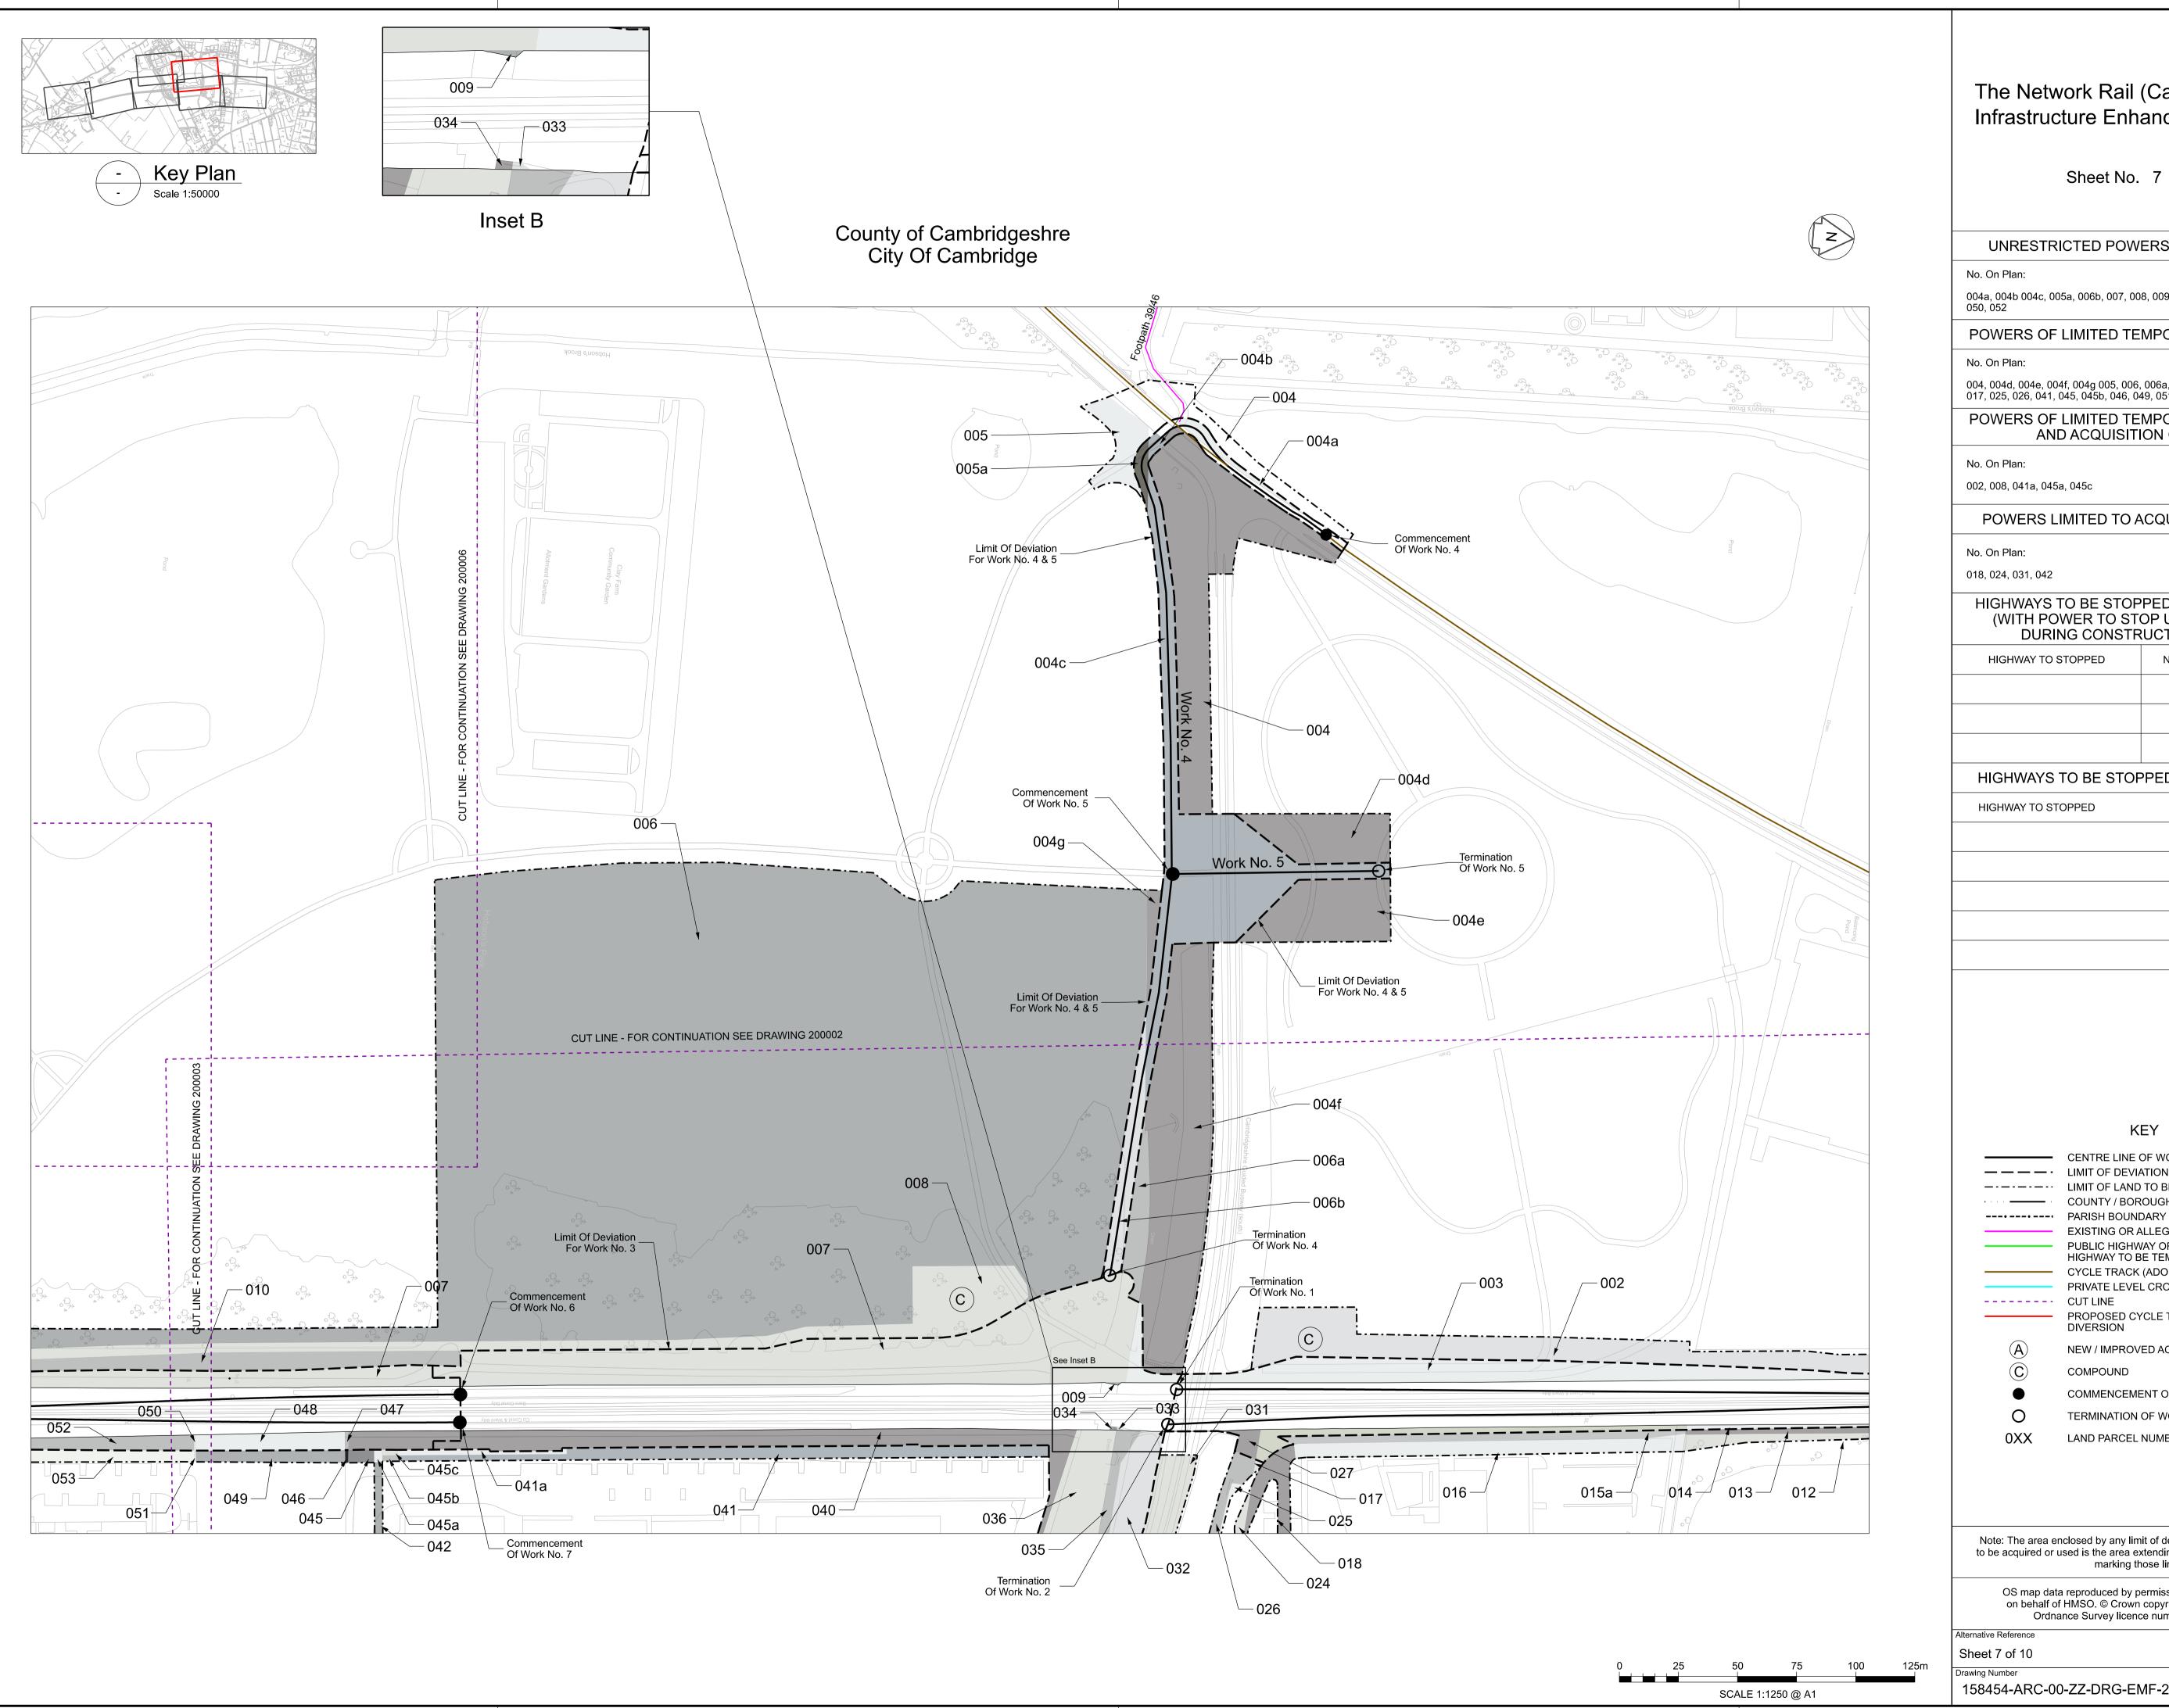

## The Network Rail (Cambridge South Infrastructure Enhancements) Order

Sheet No. 7 of 10

UNRESTRICTED POWERS TO ACQUIRE LAND

004a, 004b 004c, 005a, 006b, 007, 008, 009, 014, 015, 027, 040, 047, 048, 050, 052

POWERS OF LIMITED TEMPORARY USE OF LAND

004, 004d, 004e, 004f, 004g 005, 006, 006a, 010, 012, 013, 015a, 016, 017, 025, 026, 041, 045, 045b, 046, 049, 051, 053

POWERS OF LIMITED TEMPORARY USE OF LAND AND ACQUISITION OF RIGHTS

No. On Plan:

002, 008, 041a, 045a, 045c

POWERS LIMITED TO ACQUISITION OF RIGHTS

018, 024, 031, 042

HIGHWAYS TO BE STOPPED UP PERMANENTLY (WITH POWER TO STOP UP TEMPORARILY DURING CONSTRUCTION WORKS)

IIGHWAY TO STOPPED	NEW HIGHWAY TO PROVIDED

## HIGHWAYS TO BE STOPPED UP TEMPORARILY

HIGHWAY TO STOPPED

KEY

CENTRE LINE OF WORK — — — · LIMIT OF DEVIATION

----- LIMIT OF LAND TO BE USED OR ACQUIRED COUNTY / BOROUGH/ DISTRICT BOUNDARY

> EXISTING OR ALLEGED PUBLIC RIGHT OF WAY PUBLIC HIGHWAY OR ALLEGED PUBLIC HIGHWAY TO BE TEMPORARILY STOPPED UP CYCLE TRACK (ADOPTED HIGHWAY) PRIVATE LEVEL CROSSING TO BE STOPPED UP

PROPOSED CYCLE TRACK TEMPORARY

NEW / IMPROVED ACCESS

COMPOUND

COMMENCEMENT OF WORK TERMINATION OF WORK


LAND PARCEL NUMBERS


Note: The area enclosed by any limit of deviation or by any limit of land to be acquired or used is the area extending to the outer edge of the line marking those limits.

OS map data reproduced by permission of Ordnance Survey on behalf of HMSO. © Crown copyright. All rights reserved. Ordnance Survey licence number 0100040692.


P03.1

Alternative Reference Sheet 7 of 10

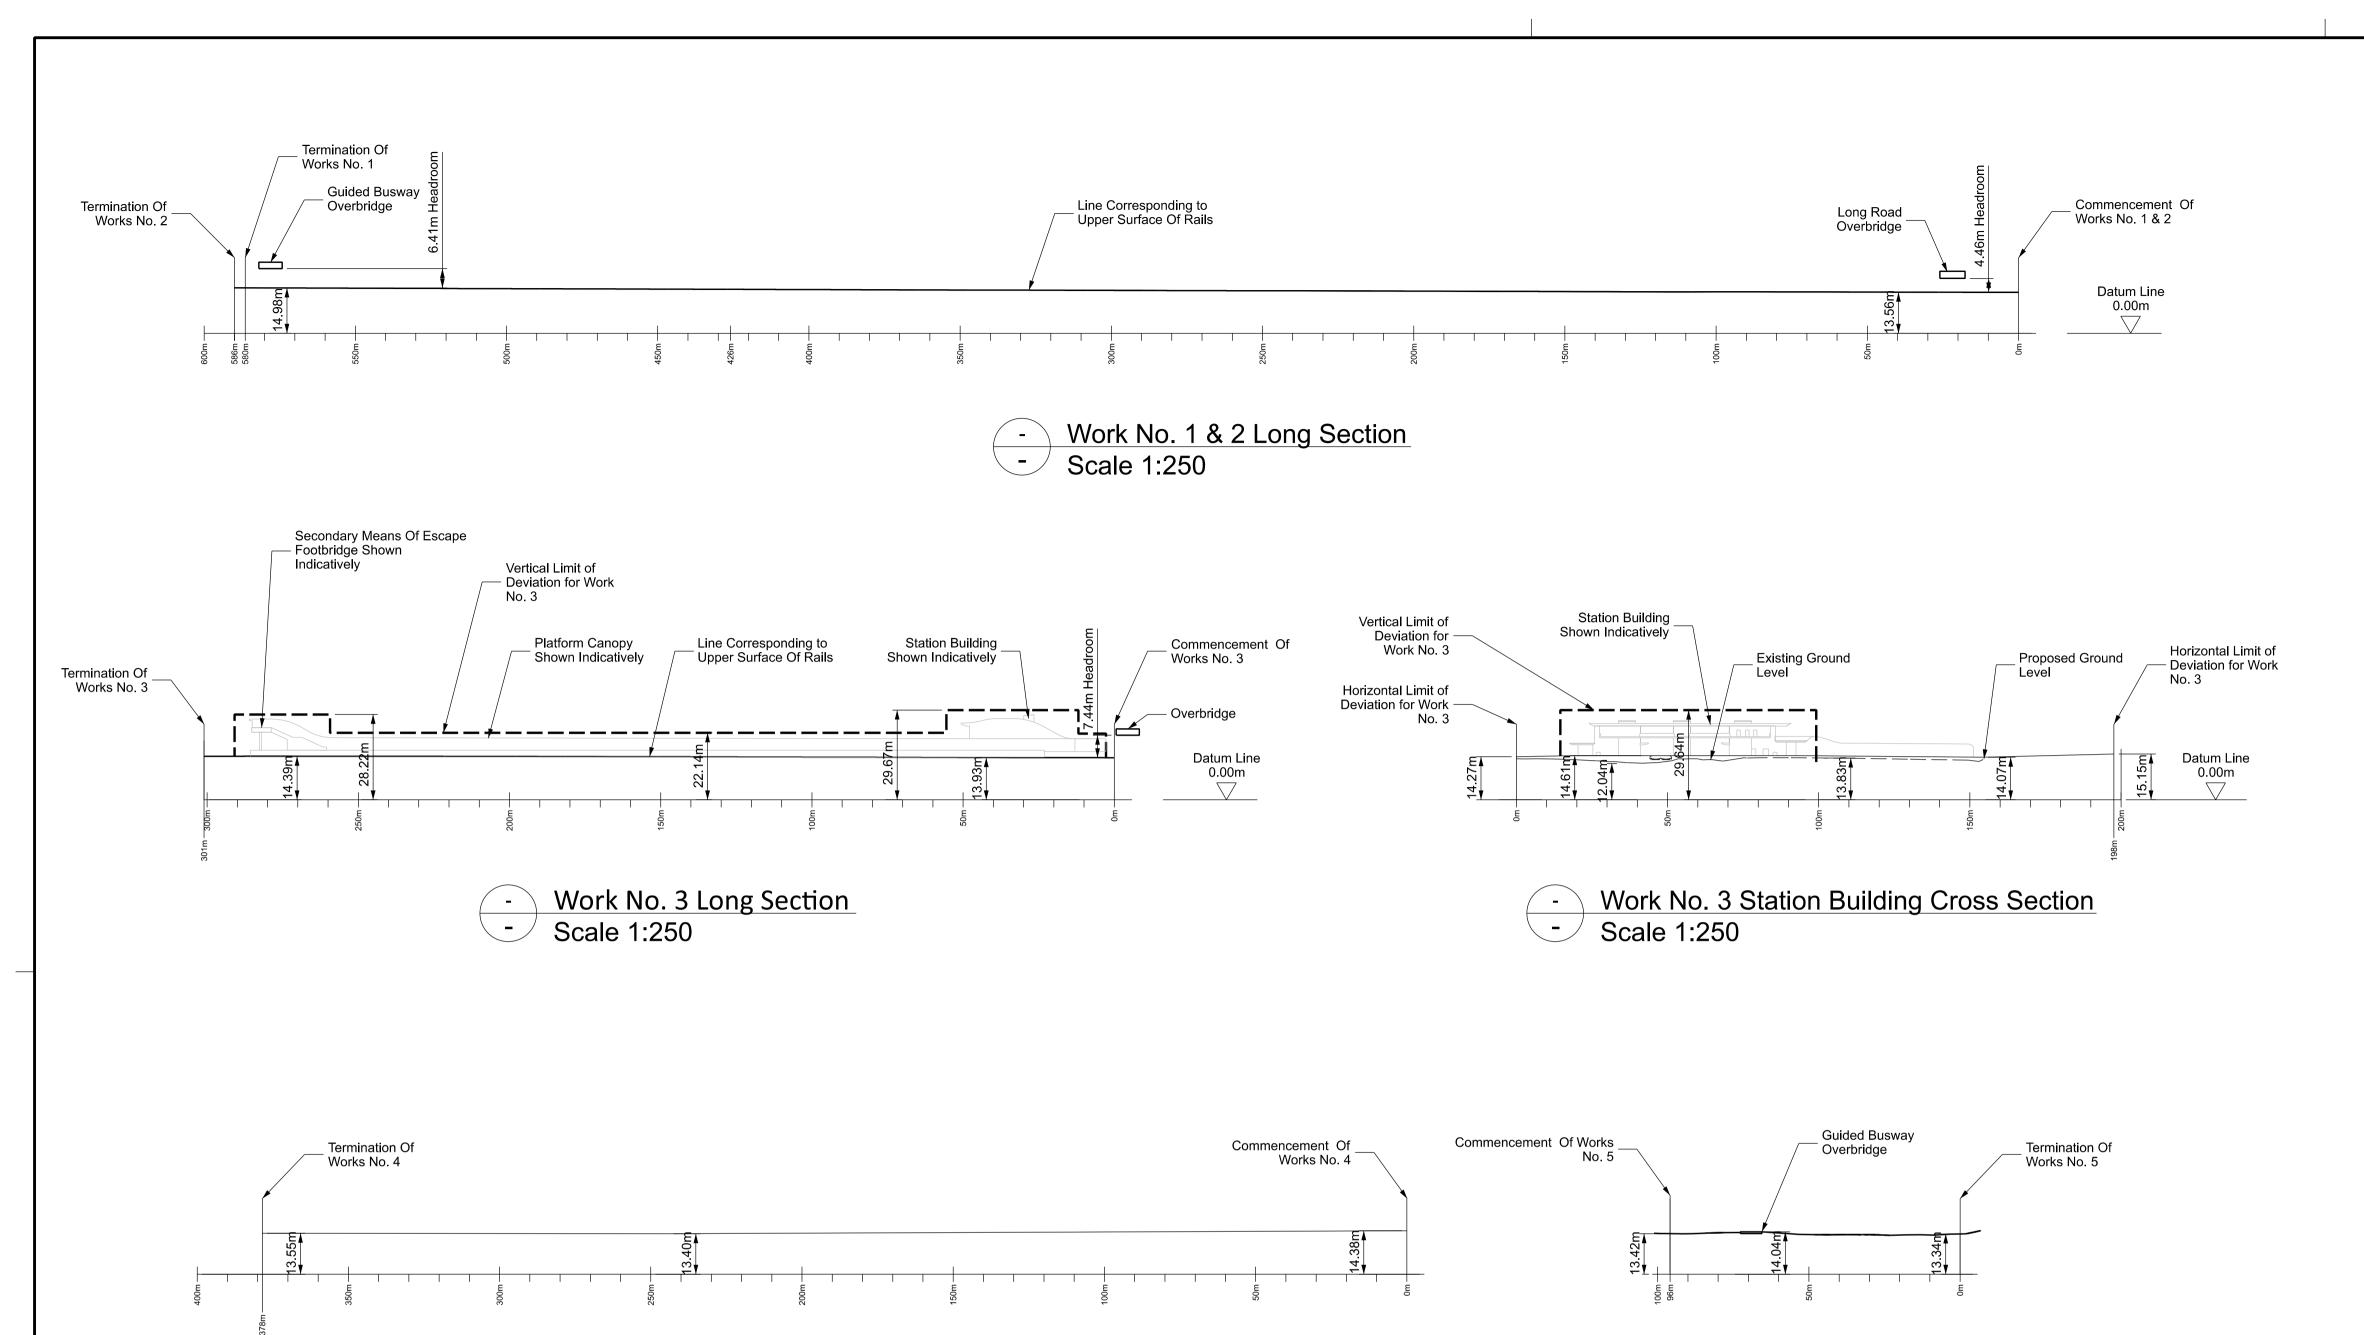


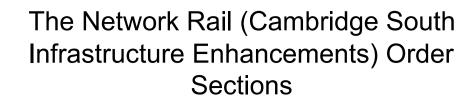


Sheet No. 8 of 10

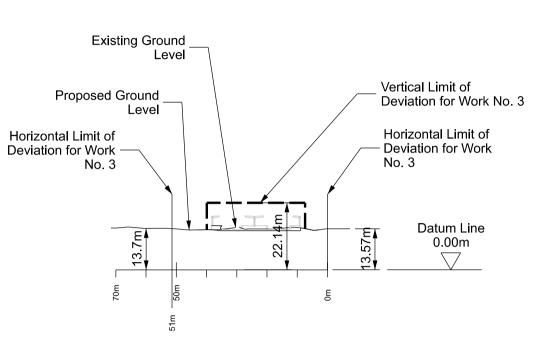


- Work No. 3 Canopy Cross Section
- Scale 1:250

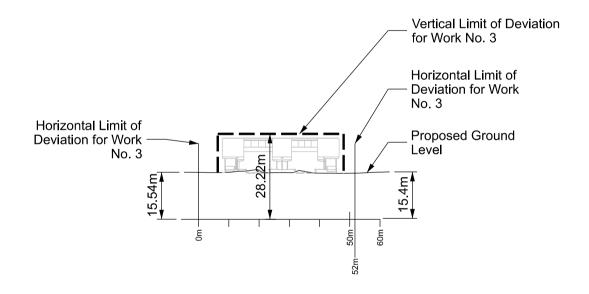

 Work No. 3 Secondary Means Of
 Escape Footbridge Cross Section Scale 1:250

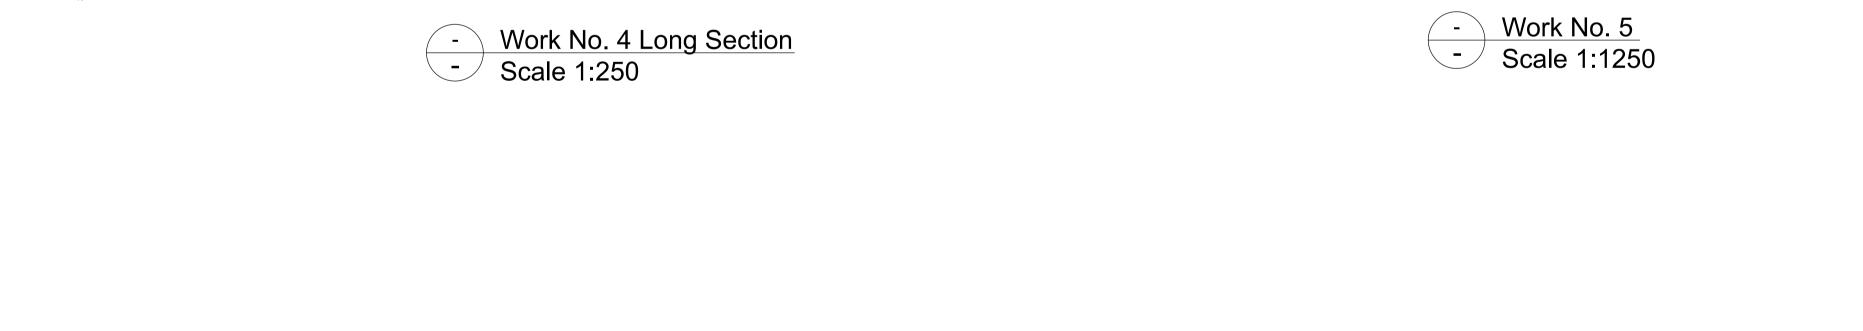

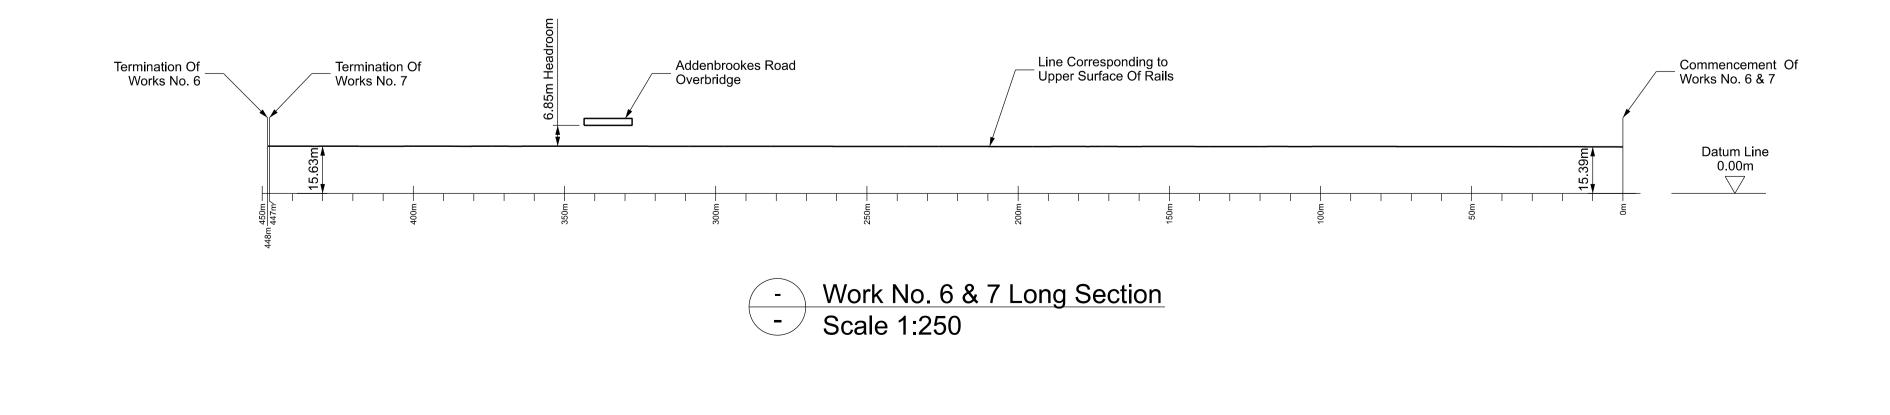

Note: The area enclosed by any limit of deviation or by any limit of land to be acquired or used is the area extending to the outer edge of the line marking those limits.

OS map data reproduced by permission of Ordnance Survey on behalf of HMSO. © Crown copyright. All rights reserved.
Ordnance Survey licence number 0100040692.

Alternative Reference
Sections - Sheet 8 of 10


Drawing Number


158454-ARC-00-ZZ-DRG-EMF-200008


SCALE 1:250 @ A1

The Network Rail (Cambridge South Infrastructure Enhancements) Order Sections


Sheet No. 9 of 10

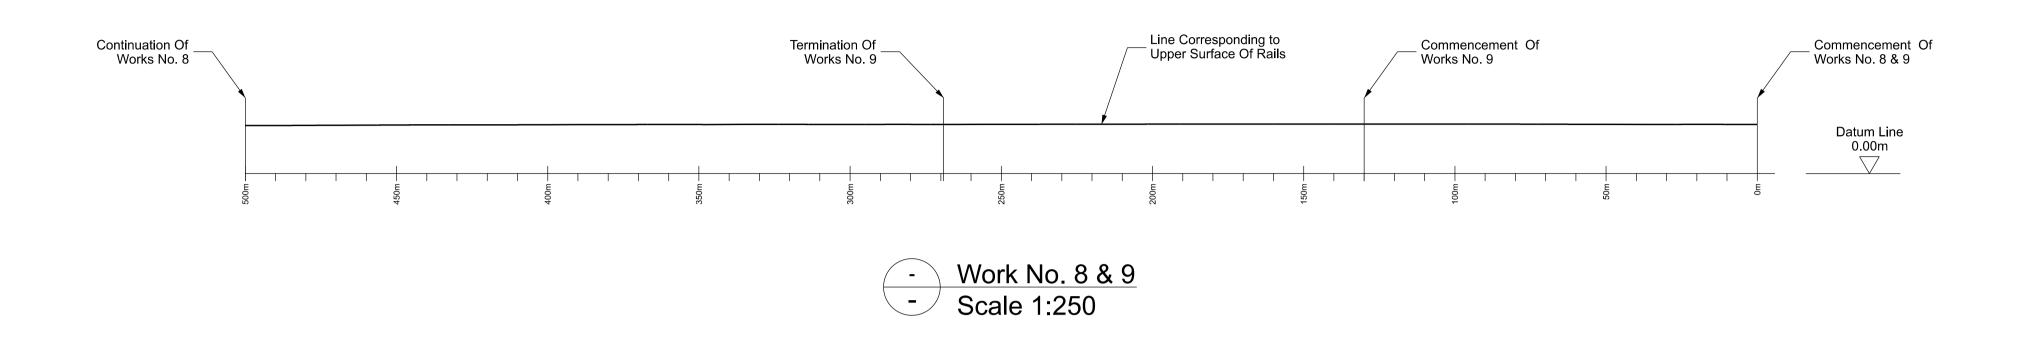

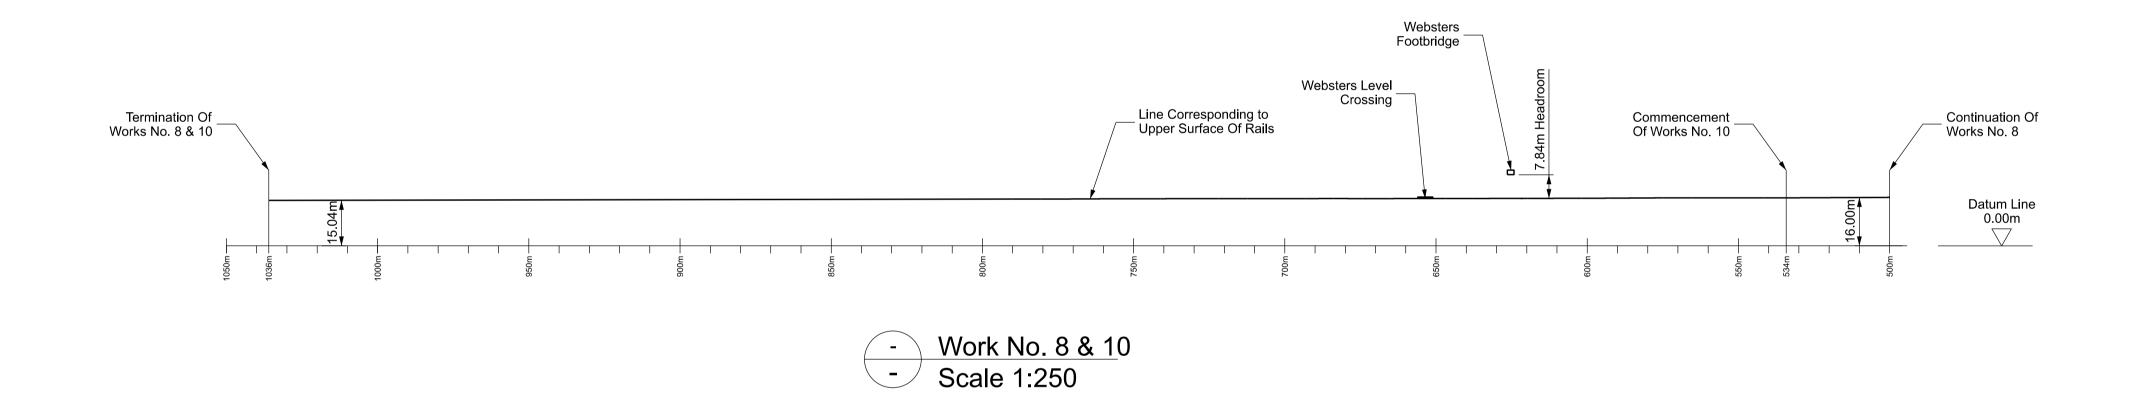

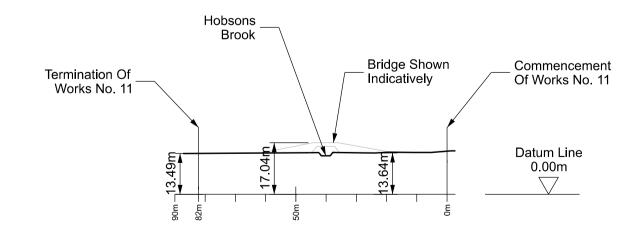

- Work No. 11 Long Section - Accomodation
- Bridge Over Hobsons Brook
Scale 1:250

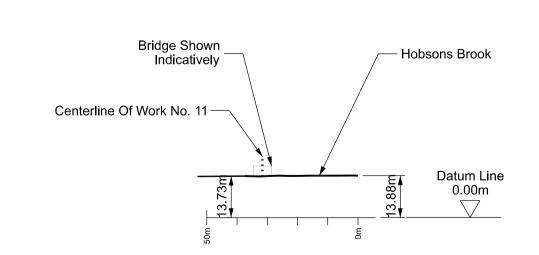

- Work No. 11 Cross Section - Accomodation
- Bridge Over Hobsons Brook
Scale 1:250

Note: The area enclosed by any limit of deviation or by any limit of land to be acquired or used is the area extending to the outer edge of the line marking those limits.


OS map data reproduced by permission of Ordnance Survey on behalf of HMSO. © Crown copyright. All rights reserved. Ordnance Survey licence number 0100040692.

P02.2

Alternative Reference

Sections - Sheet 9 of 10 158454-ARC-00-ZZ-DRG-EMF-200009

SCALE 1:250 @ A1

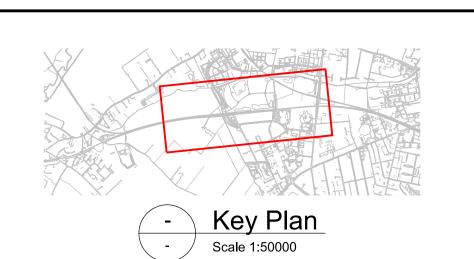


KEY

OPEN SPACE
EXCHANGE LAND
SCHEDULED MONUMENT



The Network Rail (Cambridge South Infrastructure Enhancements) Order Open Space and Exchange Land

Sheet No. 10 of 10

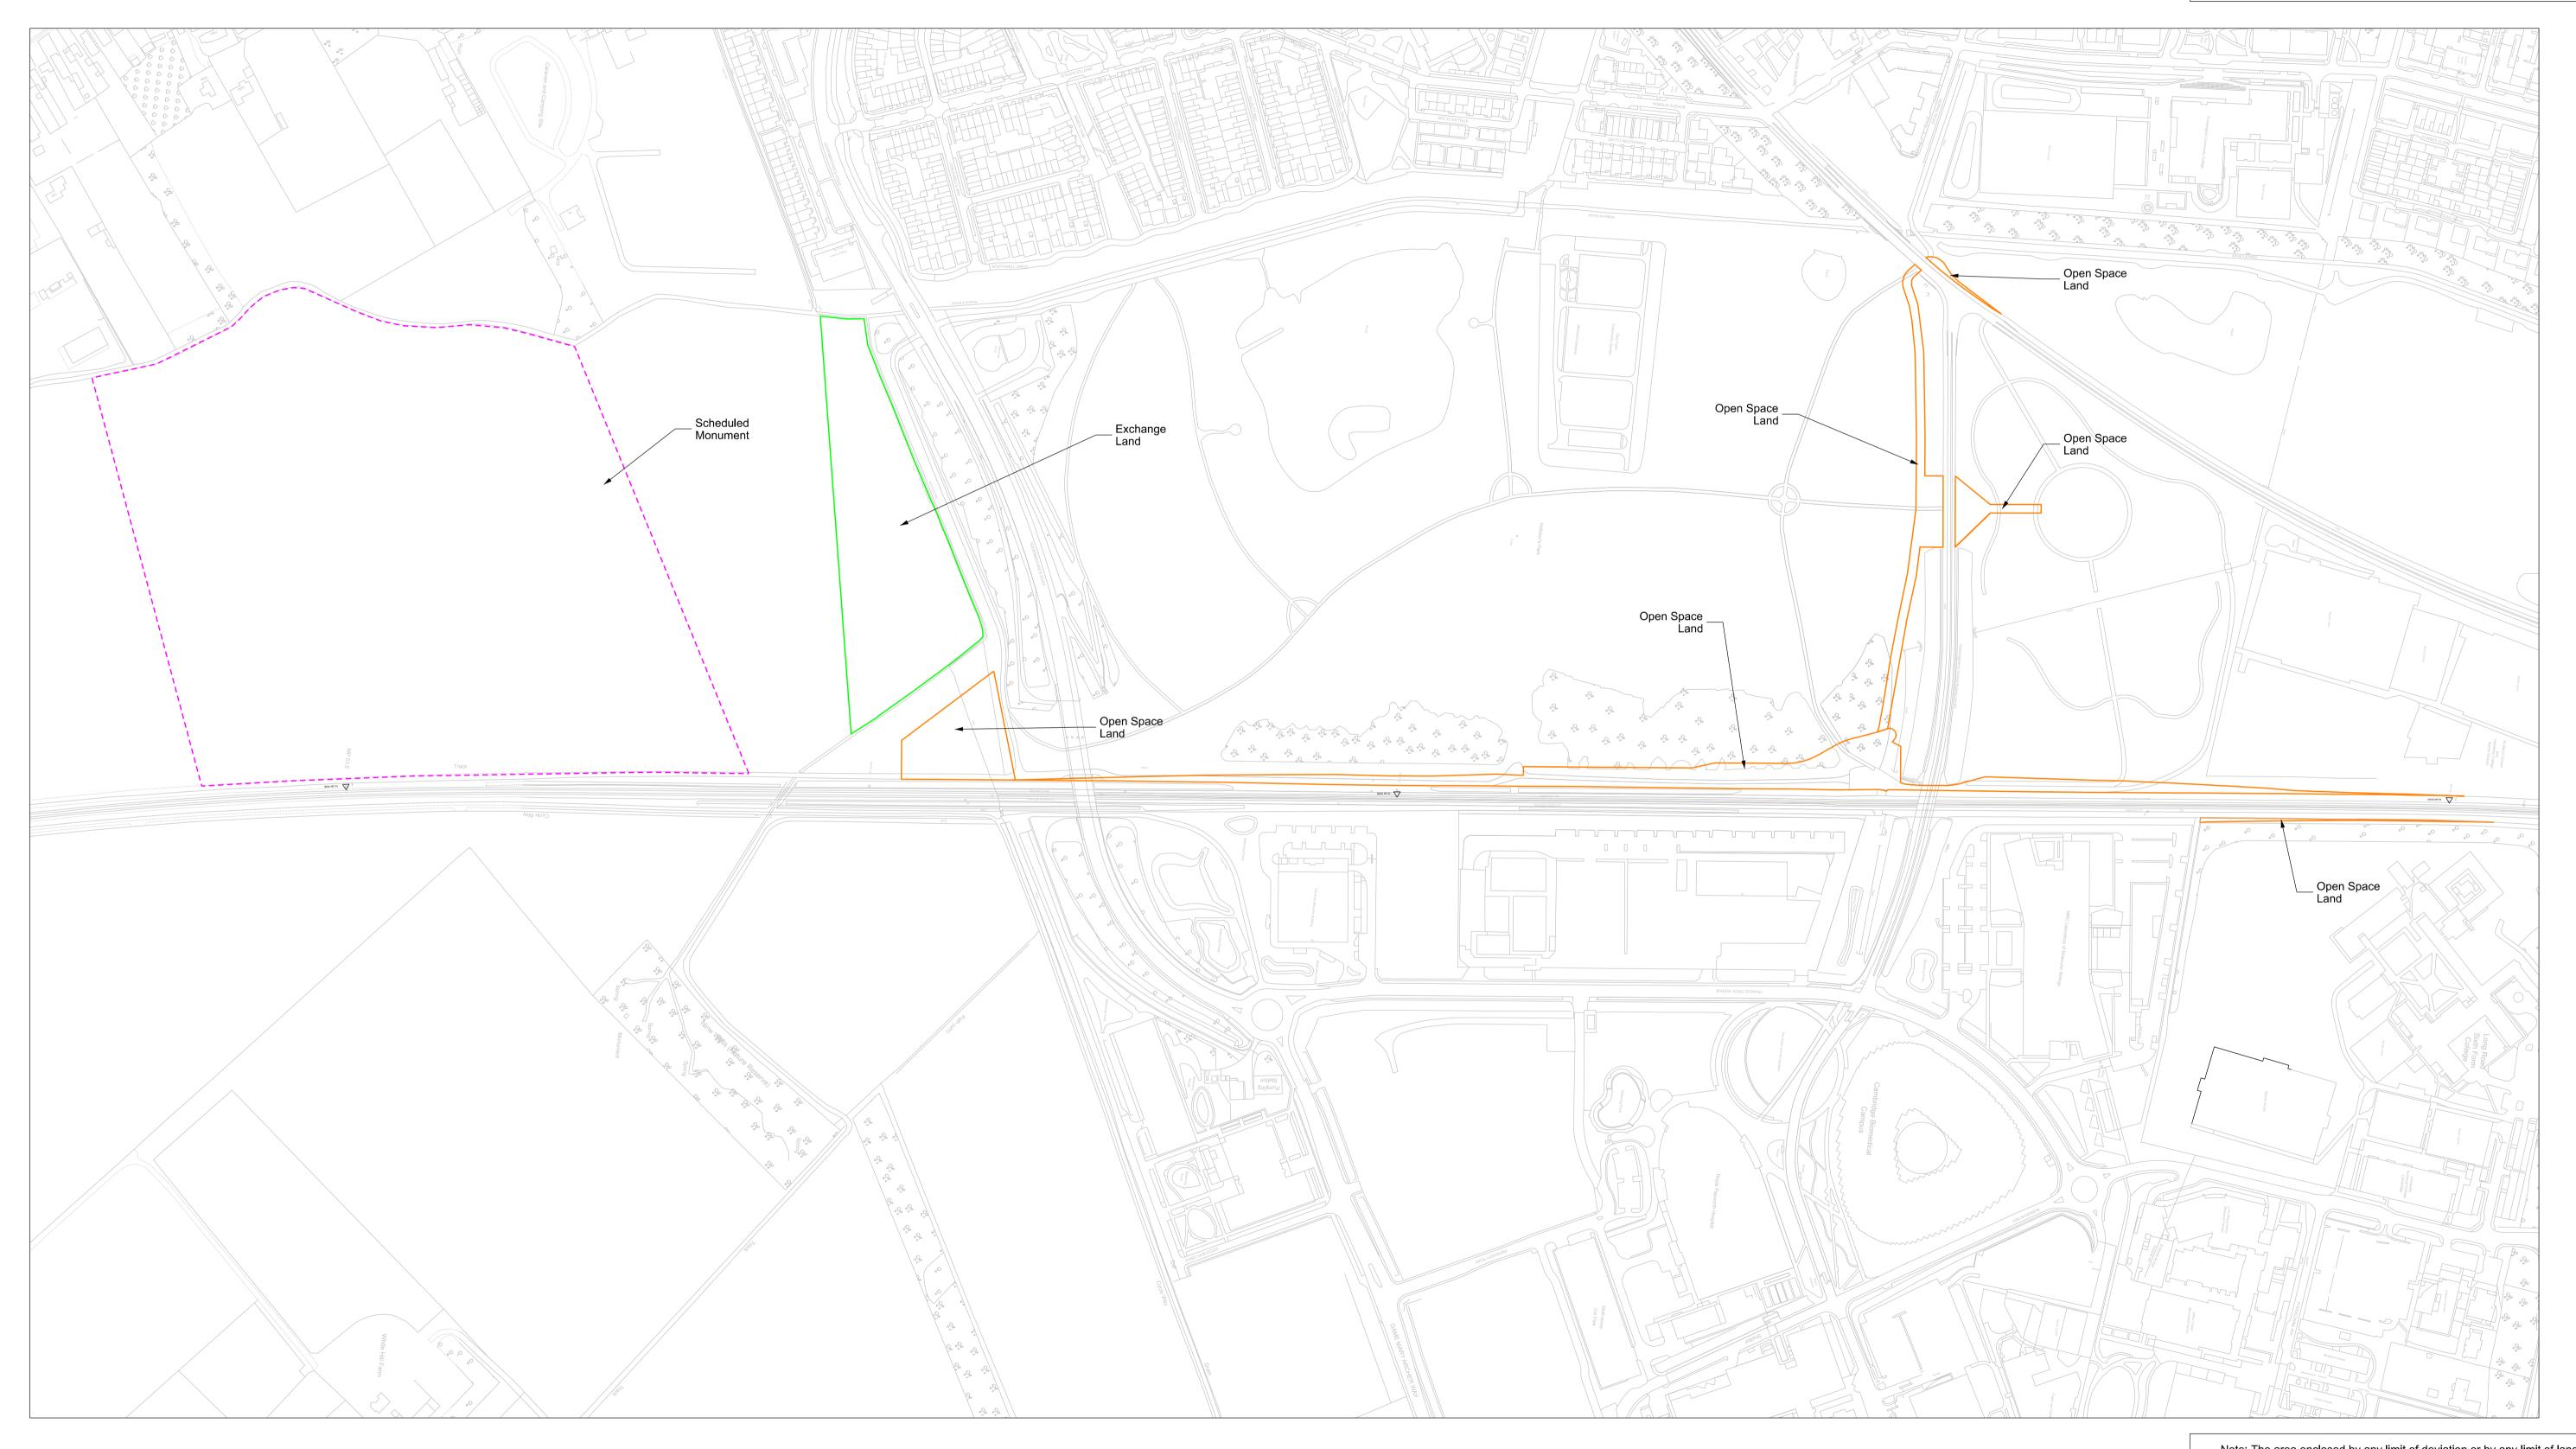

Note: The area enclosed by any limit of deviation or by any limit of land to be acquired or used is the area extending to the outer edge of the line marking those limits.

OS map data reproduced by permission of Ordnance Survey on behalf of HMSO. © Crown copyright. All rights reserved. Ordnance Survey licence number 0100040692.

Alternative Reference
Open Space and Exchange Land

Revision
P01.2

158454-ARC-00-ZZ-DRG-EMF-200010

SCALE 1:2500 @ A1