


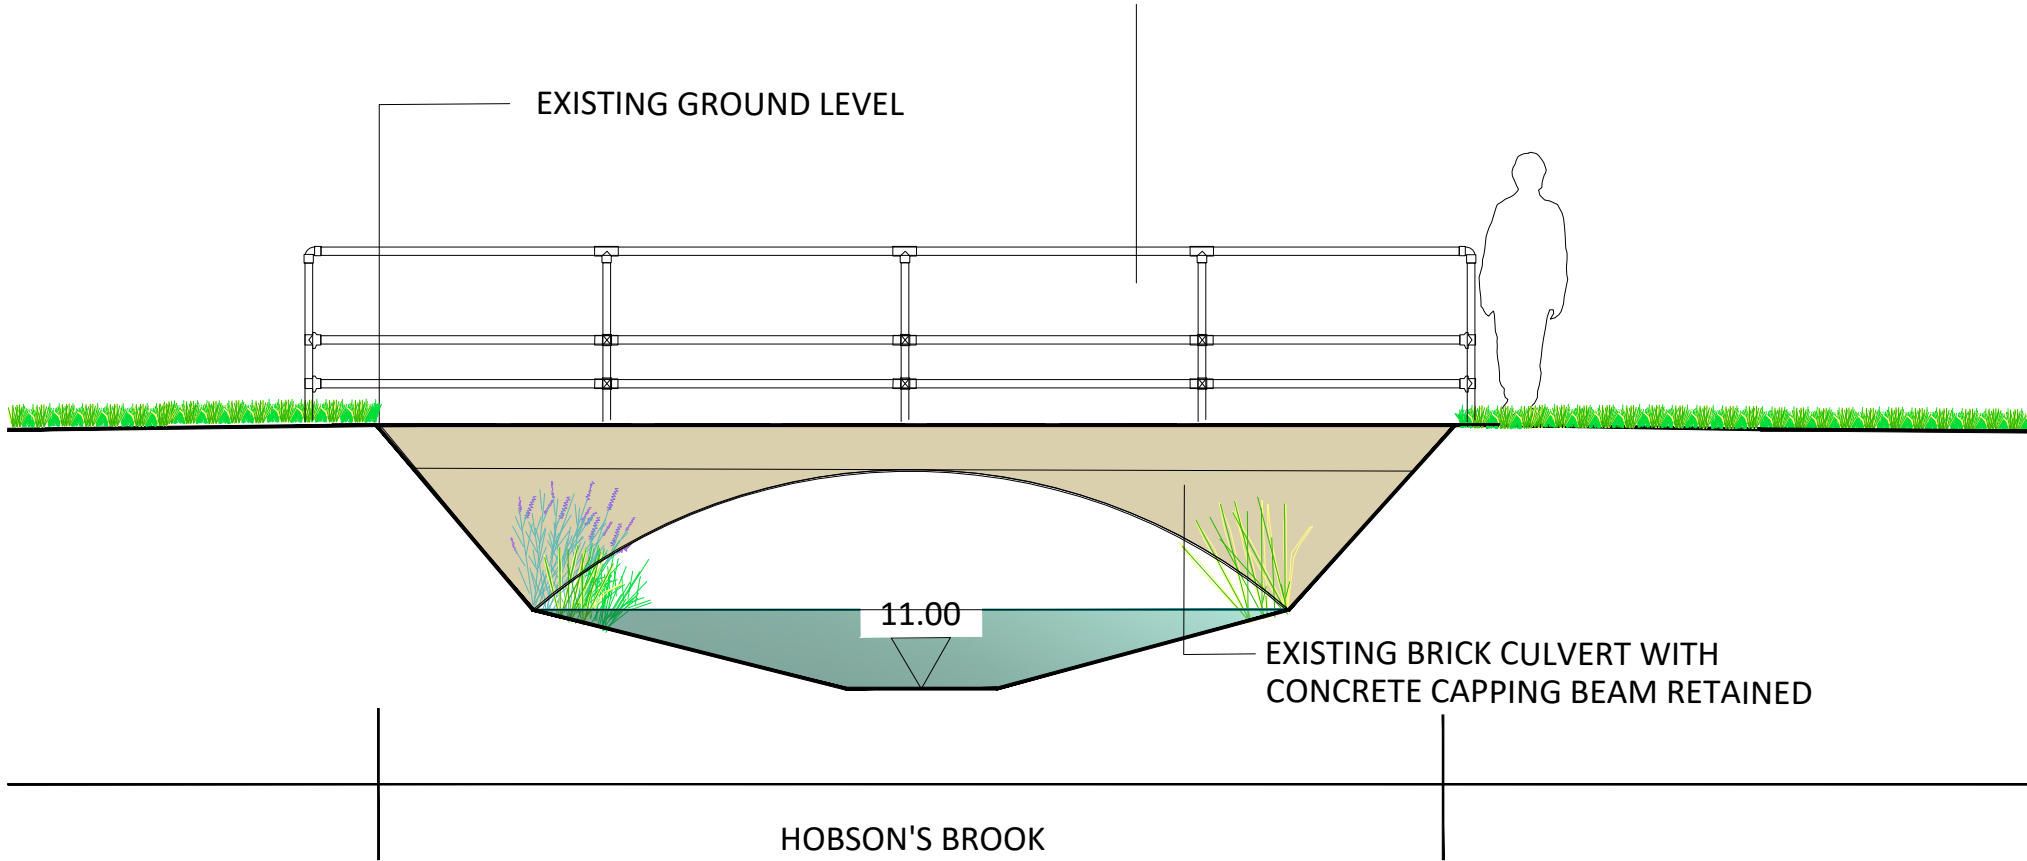


3m WIDE CYCLEWAY BUILT ON EXISTING BRICK
CULVERT WITH 1.2m HIGH METAL HANDRAIL



Z:\DIA TEMPLATES\DIA DRAWING SHEET TEMPLATES\CAD\DIA CAD TEMPLATES\REFS\DIA A3 LANDSCAPE REF.dwg

Drawn & Checked by PG

©David Jarvis Associates 2021

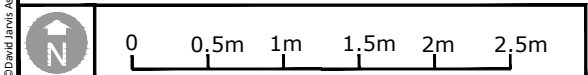

This map is based upon Ordnance Survey Material with the permission of Ordnance Survey on behalf of the controller of Her Majesty's Stationary Office ©Crown copyright. Unauthorised reproduction infringes Crown copyright and may lead to prosecution or civil proceedings. Reproduced with the permission of the controller of HMSO. Licence No: AR 189685.

Notes

Drawing Revision		
Rev	Date	Description

Drawing Status

PLANNING

DAVID JARVIS ASSOCIATES

DAVID JARVIS ASSOCIATES LIMITED
1 Tennyson Street Swindon Wiltshire SN1 5DT
t: 01793 612173 e: mail@davidjarvis.biz
www.davidjarvis.biz

Client
COUNTRYSIDE PROPERTIES (UK) Ltd

Project
**CLAY FARM, CAMBRIDGE
GREEN CORRIDOR**

Drawing Title
CYCLEWAY LINK BRIDGE

Scale 1:50	Sheet Size A3	Date MAY 2020
----------------------	-------------------------	-------------------------

Drawing No. 1818/RM2/036	Revision B
------------------------------------	----------------------