


REVISION NOTE: Key levels added to all existing drawings.

NOTE: Existing floor conditions vary. Levels indicated were taken from Plowman Craven's survey information and are averages, not absolute minimums or maximums. Levels to be confirmed post strip out.

AOD +20.065 CHIMNEY STACK
▼
AOD +19.267 ROOF RIDGE
▲
AOD +16.435 PARAPET LEVEL
▼
AOD +15.130 LEVEL 03 (OFFICE) FFL
▼
AOD +12.150 LEVEL 02 (OFFICE) FFL
▼
AOD +8.670 LEVEL 01 (OFFICE) FFL
▼
AOD +5.225 LEVEL GF (OFFICE) FFL
▼
AOD +2.445 LEVEL LG (OFFICE) FFL
▼
AOD +0.000
▼

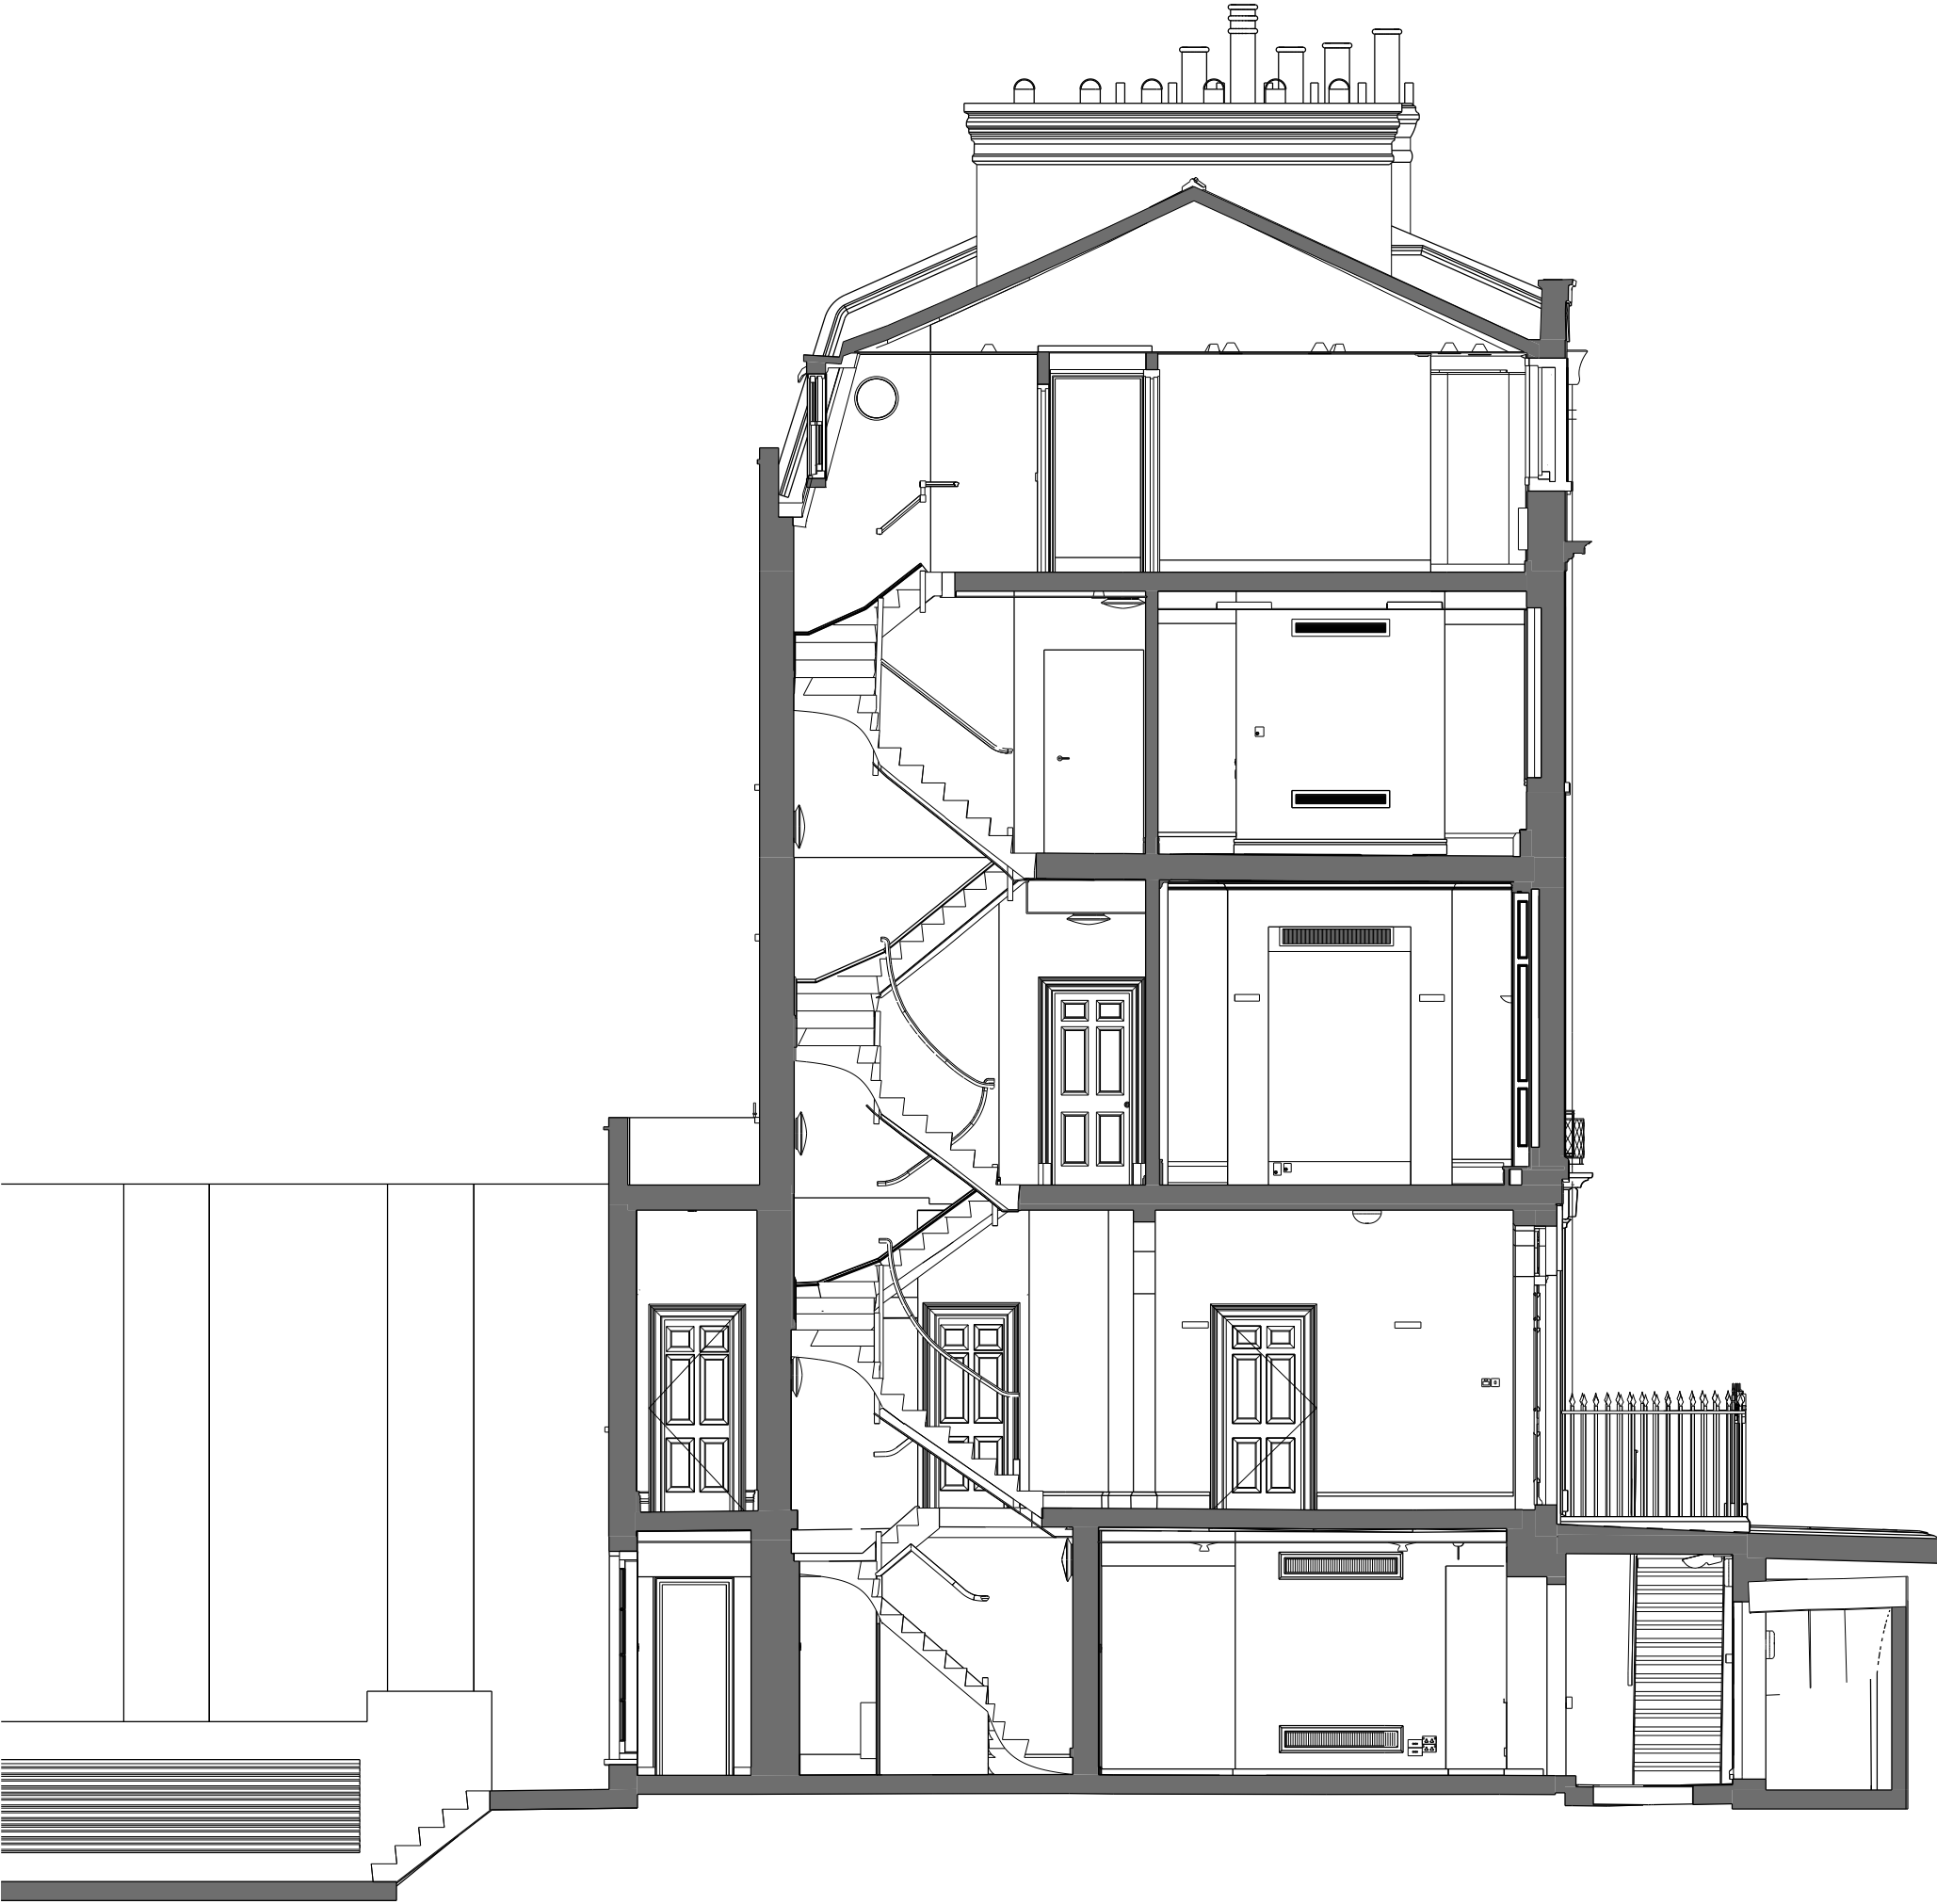

01 EXISTING SECTION GG

NOTE

EXISTING BUILDING INFORMATION BASED ON RECEIVED 3D BIM SURVEY FROM FLOWMAN CRAVEN.

REV DATE

P01 06/12/18 Issued for Planning

SCALE 1 : 75

NOTE

1. Do not scale from this drawing.

2. All dimensions to be checked on site by the contractor and such dimensions to be his responsibility.

3. Report all drawing errors, omissions and discrepancies to the architect.

4. This document may be issued in an uncontrolled CAD format to enable others to use it as background information to make alterations and/or additions. In that instance the file will be accompanied by a PDF version. It is for those making such alterations and additions to ensure that they make use of current background information.

AHMM Ltd accepts no liability for any such alterations or additions to the background information or arising out of changes to background information which occur prior to alterations or additions being made.

LOCATION

ALLFORD HALL MONAGHAN MORRIS

ARCHITECTS Ltd
2ND FLOOR, BLOCK C, 5-23 OLD STREET LONDON EC1V 9HL
TEL 020 7251 5261 FAX 020 7251 5123 WEB WWW.AHMM.CO.UK

job title

NEW CITY COURT

drawing title / location

GEORGIAN TOWNHOUSES
EXISTING SECTION GG - no.4

drawn by
ML

checked
HT

scale
1:75@A1; 1:150@A3

status
PLANNING

project
14032

zone
G

type
-

classification
(01)

drawing no
P307

revision
P01