

REVISION NOTE: Key levels added to all existing drawings.

NOTE: Existing floor conditions vary. Levels indicated were taken from Plowman Craven's survey information and are averages, not absolute minimums or maximums. Levels to be confirmed post strip out.

AOD +20.065 CHIMNEY STACK

AOD +19.267 ROOF RIDGE

AOD +16.426 PARAPET LEVEL

AOD +15.130 LEVEL 03 (OFFICE) FFL


AOD +12.150 LEVEL 02 (OFFICE) FFL

AOD +8.670 LEVEL 01 (OFFICE ) FFL

AOD +5.225 LEVEL GF (OFFICE) FFL

AOD +2.445 LEVEL LG (OFFICE) FFL

AOD +0.000

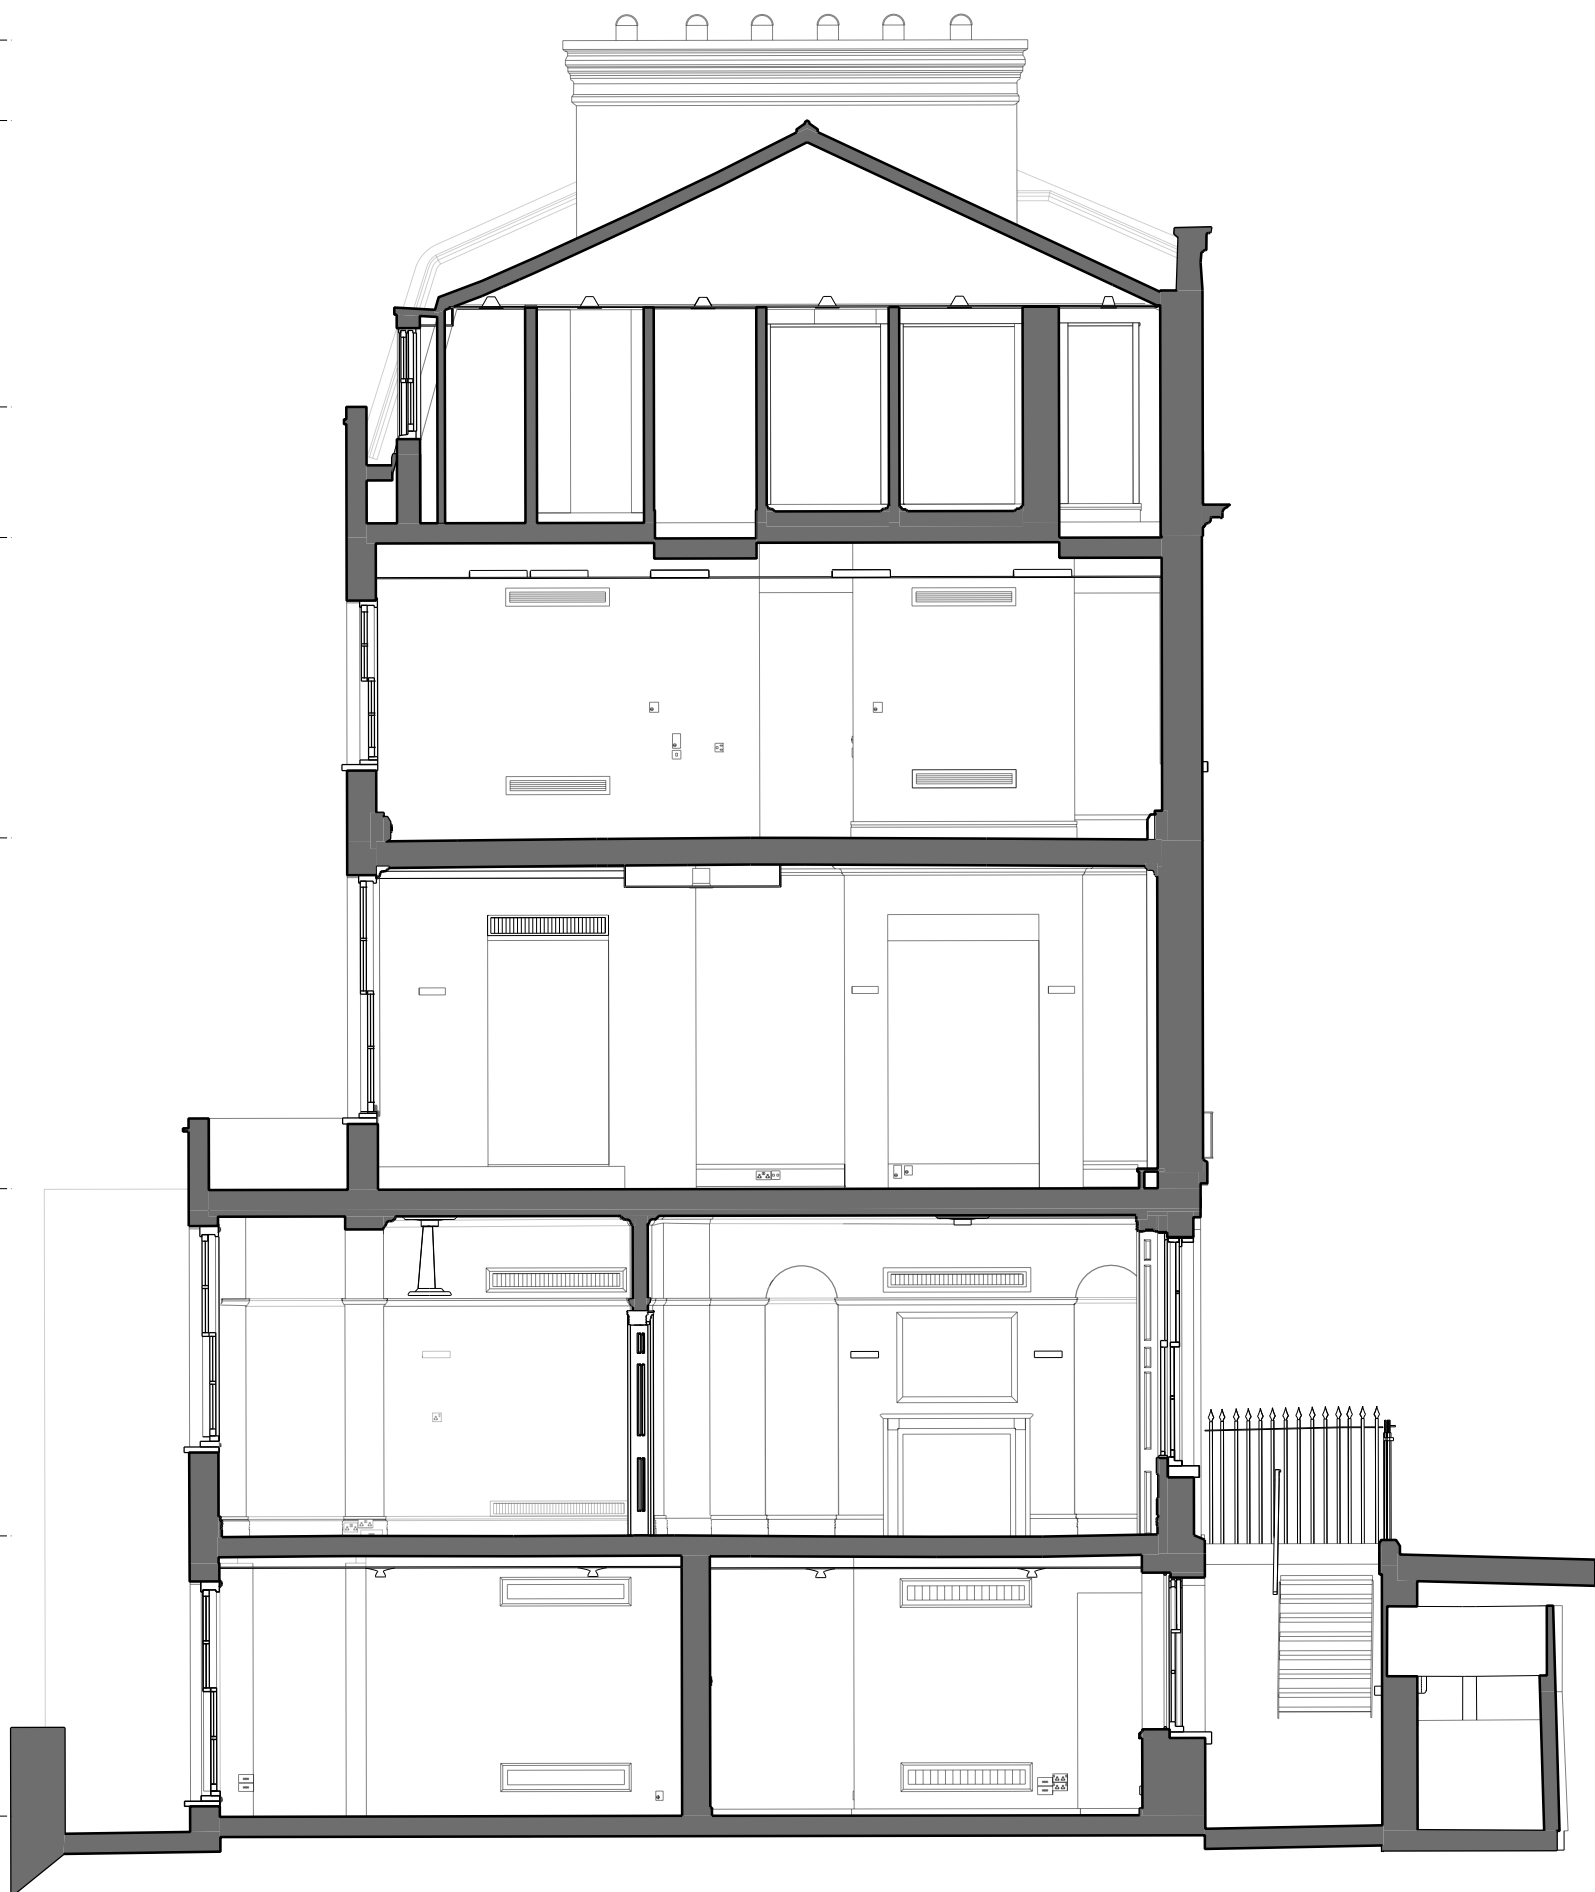

01 EXISTING SECTION HH

NOTE

EXISTING BUILDING INFORMATION BASED ON RECEIVED 3D BIM SURVEY FROM FLOWMAN CRAVEN.

REV DATE

P01 06/12/18 Issued for Planning


SCALE 1 : 75



NOTE

1. Do not scale from this drawing.
2. All dimensions to be checked on site by the contractor and such dimensions to be his responsibility.
3. Report all drawing errors, omissions and discrepancies to the architect.
4. This document may be issued in an uncontrolled CAD format to enable others to use it as background information to make alterations and/or additions. In that instance the file will be accompanied by a PDF version. It is for those making such alterations and additions to ensure that they make use of current background information. AHMM Ltd accepts no liability for any such alterations or additions to the background information or arising out of changes to background information which occur prior to alterations or additions being made.

LOCATION

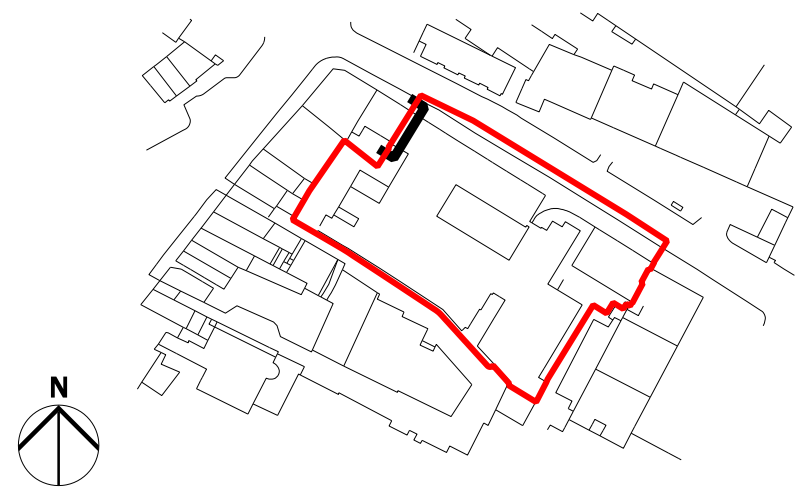

ALLFORD HALL MONAGHAN MORRIS

ARCHITECTS Ltd  
2ND FLOOR, BLOCK C, 5-23 OLD STREET LONDON EC1V 9HL  
TEL 020 7261 5261 FAX 020 7261 5123 WEB WWW.AHMM.CO.UK

job title  
NEW CITY COURT

drawing title / location  
GEORGIAN TOWNHOUSES  
EXISTING SECTION HH - no.4

drawn by	checked	scale	status
SF	HT	1:75@A1; 1:150@A3	PLANNING

project	zone	type	classification	drawing no	revision
14032	G	-	(01)	P308	P01