

KEY

PLANNING APPLICATION BOUNDARY

DEMOLITION SCOPE

KEATS HOUSE RETENTION SCOPE (see Keats House package and notes on drawing)

GEORGIAN TERRACE SCOPE (see Georgian Terrace package)

REV DATE

P01 21/11/18 Issued for Planning

SOURCE:

This drawing is adapted from Plowman Craven survey drawing 35722E-01B.


SCALE 1 : 200

0 1 5 10 20

NOTE

1. Do not scale from this drawing.  
2. All dimensions to be checked on site by the contractor and such dimensions to be his responsibility.  
3. Report all drawing errors, omissions and discrepancies to the architect.  
4. This document may be issued in an uncontrolled CAD format to enable others to use it as background information to make alterations and/or additions. In that instance the file will be accompanied by a PDF version. It is for those making such alterations and additions to ensure that they make use of current background information.  
AHMM Ltd accepts no liability for any such alterations or additions to the background information or arising out of changes to background information which occur prior to alterations or additions being made.

LOCATION

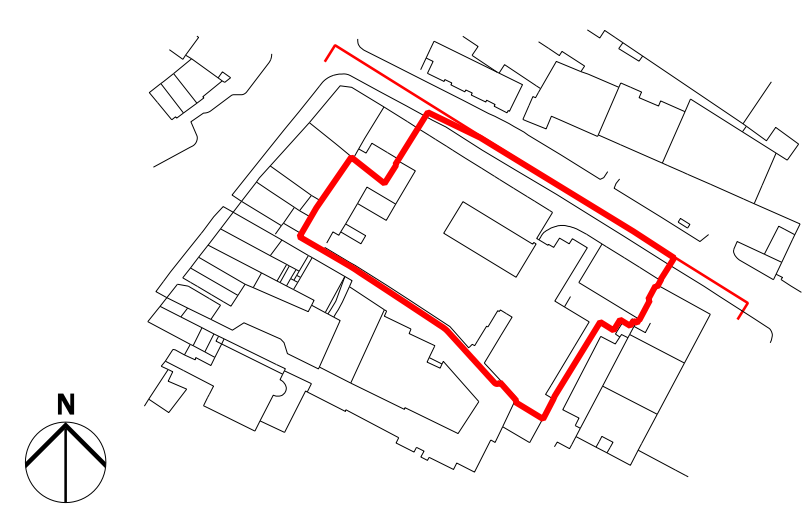

ALLFORD HALL MONAGHAN MORRIS

ARCHITECTS Ltd  
2ND FLOOR, BLOCK C, 5-23 OLD STREET LONDON EC1V 9HL  
TEL 020 7251 5261 FAX 020 7251 5123 WEB WWW.AHMM.CO.UK

job title

NEW CITY COURT

drawing title / location

DEMOLITION SCOPE OF EXISTING ELEVATION 01

drawn by checked scale status

GO HT 1:200@A1; 1:400@A3 PLANNING

project	zone	type	classification	drawing no	revision
14032	X	-	(12)	P201	P01