

DRAWING KEY:

- ① Assumed existing beam retained. Location and size are indicative only and subject to site survey
- ② Assumed existing concrete beam to facade. Location and size are indicative only and subject to site survey. New beam / extension of existing to support new brick cladding.
- ③ Stone datum to ground with concealed horizontal movement joint.
- ④ Reinstated timber shutters to ground and first floor windows (internal).
- ⑤ Stair to be replaced like for like.

CHIMNEY STACK
FFL +20.065 AOD

▲

---▲---

RIDGE LEVEL
FFL +19.292 AOD

PARAPET LEVEL
FFL +16.421 AOD

▼

LEVEL 03
FFL +15.130 AOD

▼

---▼---

LEVEL 02
FFL +12.150 AOD

LEVEL 01
FFL +8.670 AOD

▼

---▼---

LEVEL 00
FFL +5.225 AOD


▼

---▼---

LEVEL LG
FFL +2.445 AOD

▼

---▼---

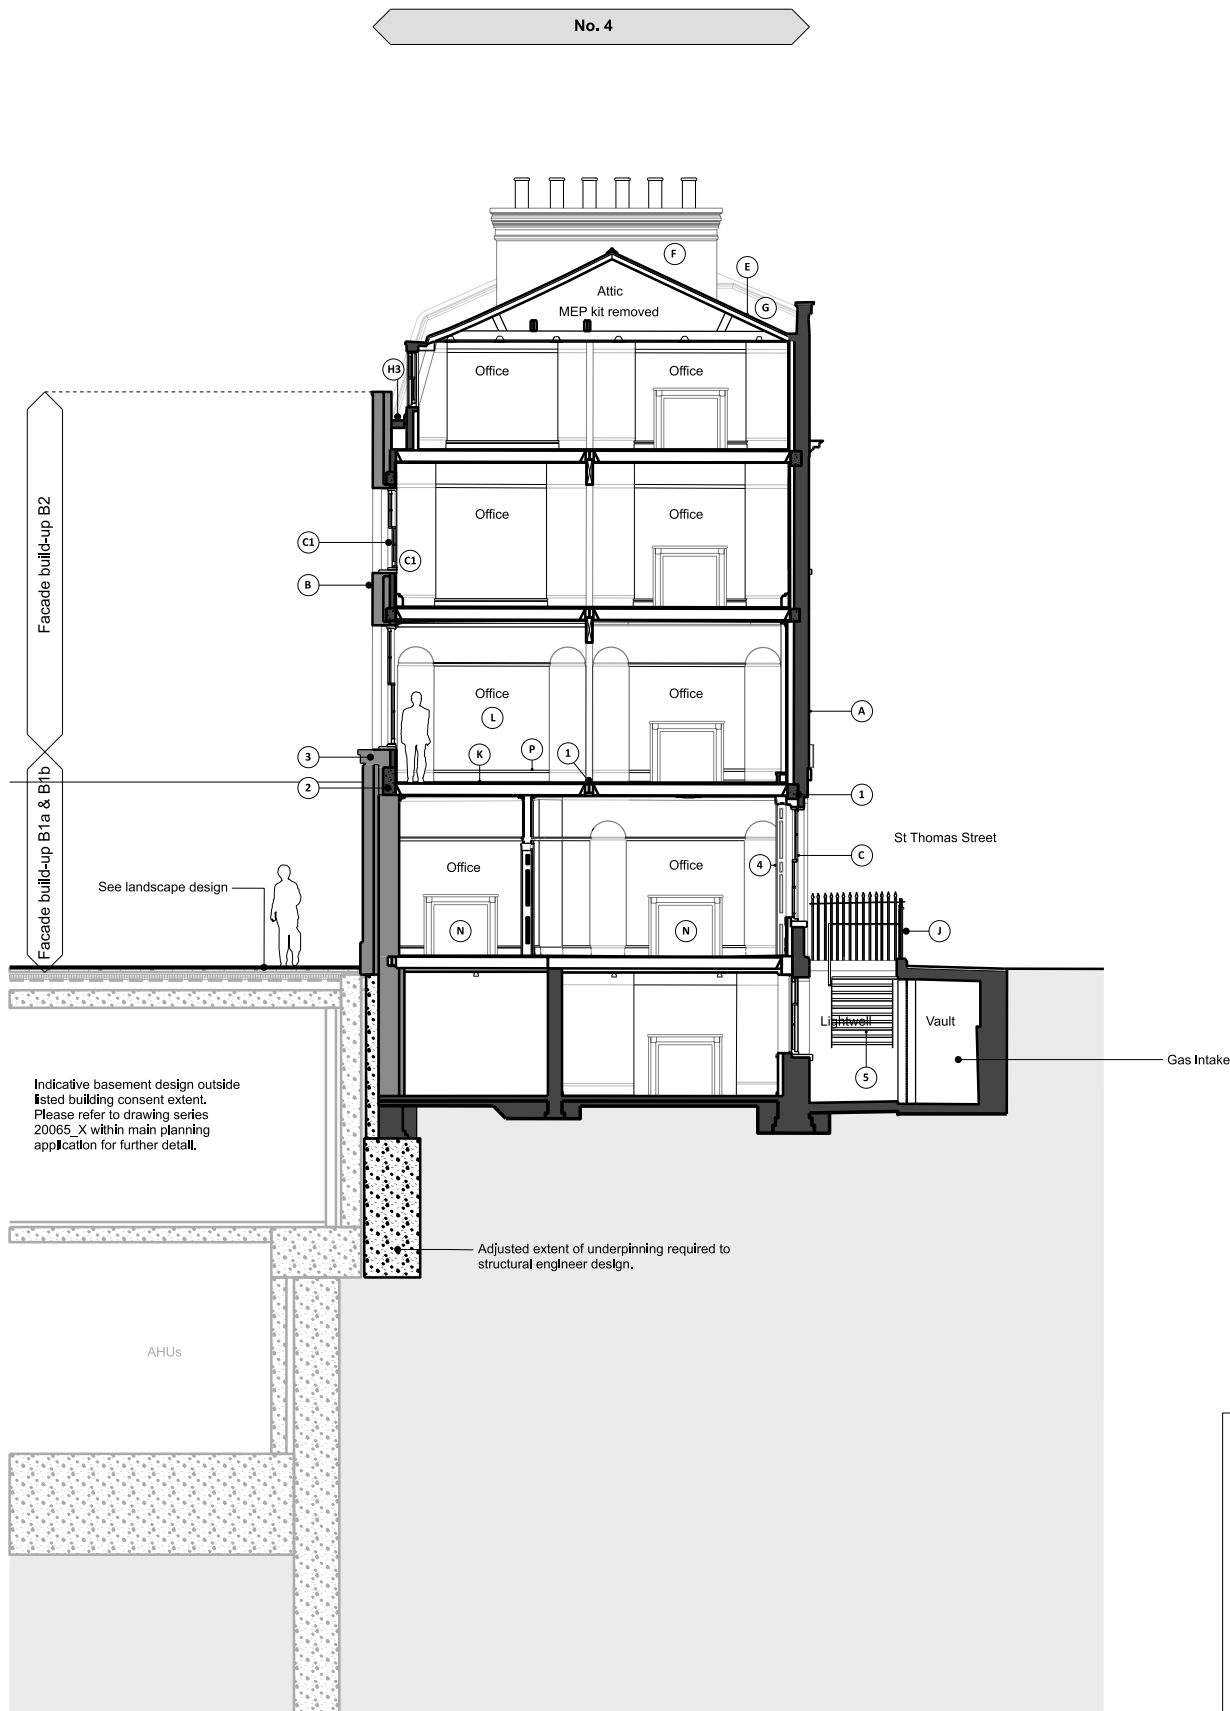

Facade Build-up B1a
Existing brick masonry wall

- 75mm New cavity filled with rockwool insulation
- 215mm New facing brick to match north facade.

Facade Build-up B1b
New blockwork to existing brick masonry wall



- 75mm New cavity filled with rockwool insulation
- 215mm New facing brick to match north facade

Facade Build-up B2
100mm Existing blockwork retained

- 130mm New cavity filled with rockwool insulation
- 215mm New facing brick to match north facade

Existing retained

REV	DATE	
P01	16/04/21	Issued for Planning
P02	09/07/21	Issued for Planning - Addendum

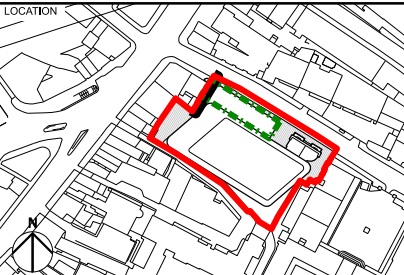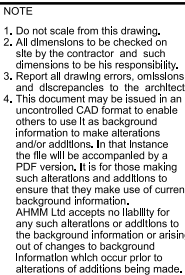

job title NEW CITY COURT					
drawing title / location GEORGIAN TOWNHOUSES PROPOSED SECTION HH - no.4					
drawn by SM	checked HT	scale 1:75@A1; 1:150@A3	status PLANNING		
project	zone	source	classification	drawing no.	revision
20065	G	A	(00) P308	P02	