

REVISION NOTE: Key levels added to all existing drawings.

NOTE: Existing floor conditions vary. Levels indicated were taken from Plowman Craven's survey information and are averages, not absolute minimums or maximums. Levels to be confirmed post strip out.

AOD +19.946 CHIMNEY STACK
▼
▲
AOD +19.300 ROOF RIDGE

AOD +15.826 PARAPET LEVEL
▼
AOD +15.140 LEVEL 03 (OFFICE) FFL
▼


AOD +12.140 LEVEL 02 (OFFICE) FFL
▼

AOD +8.675 LEVEL 01 (OFFICE) FFL
▼

AOD +5.080 LEVEL GF (OFFICE) FFL
▼

AOD +2.260 LEVEL LG (OFFICE) FFL
▼

AOD +0.000
▼

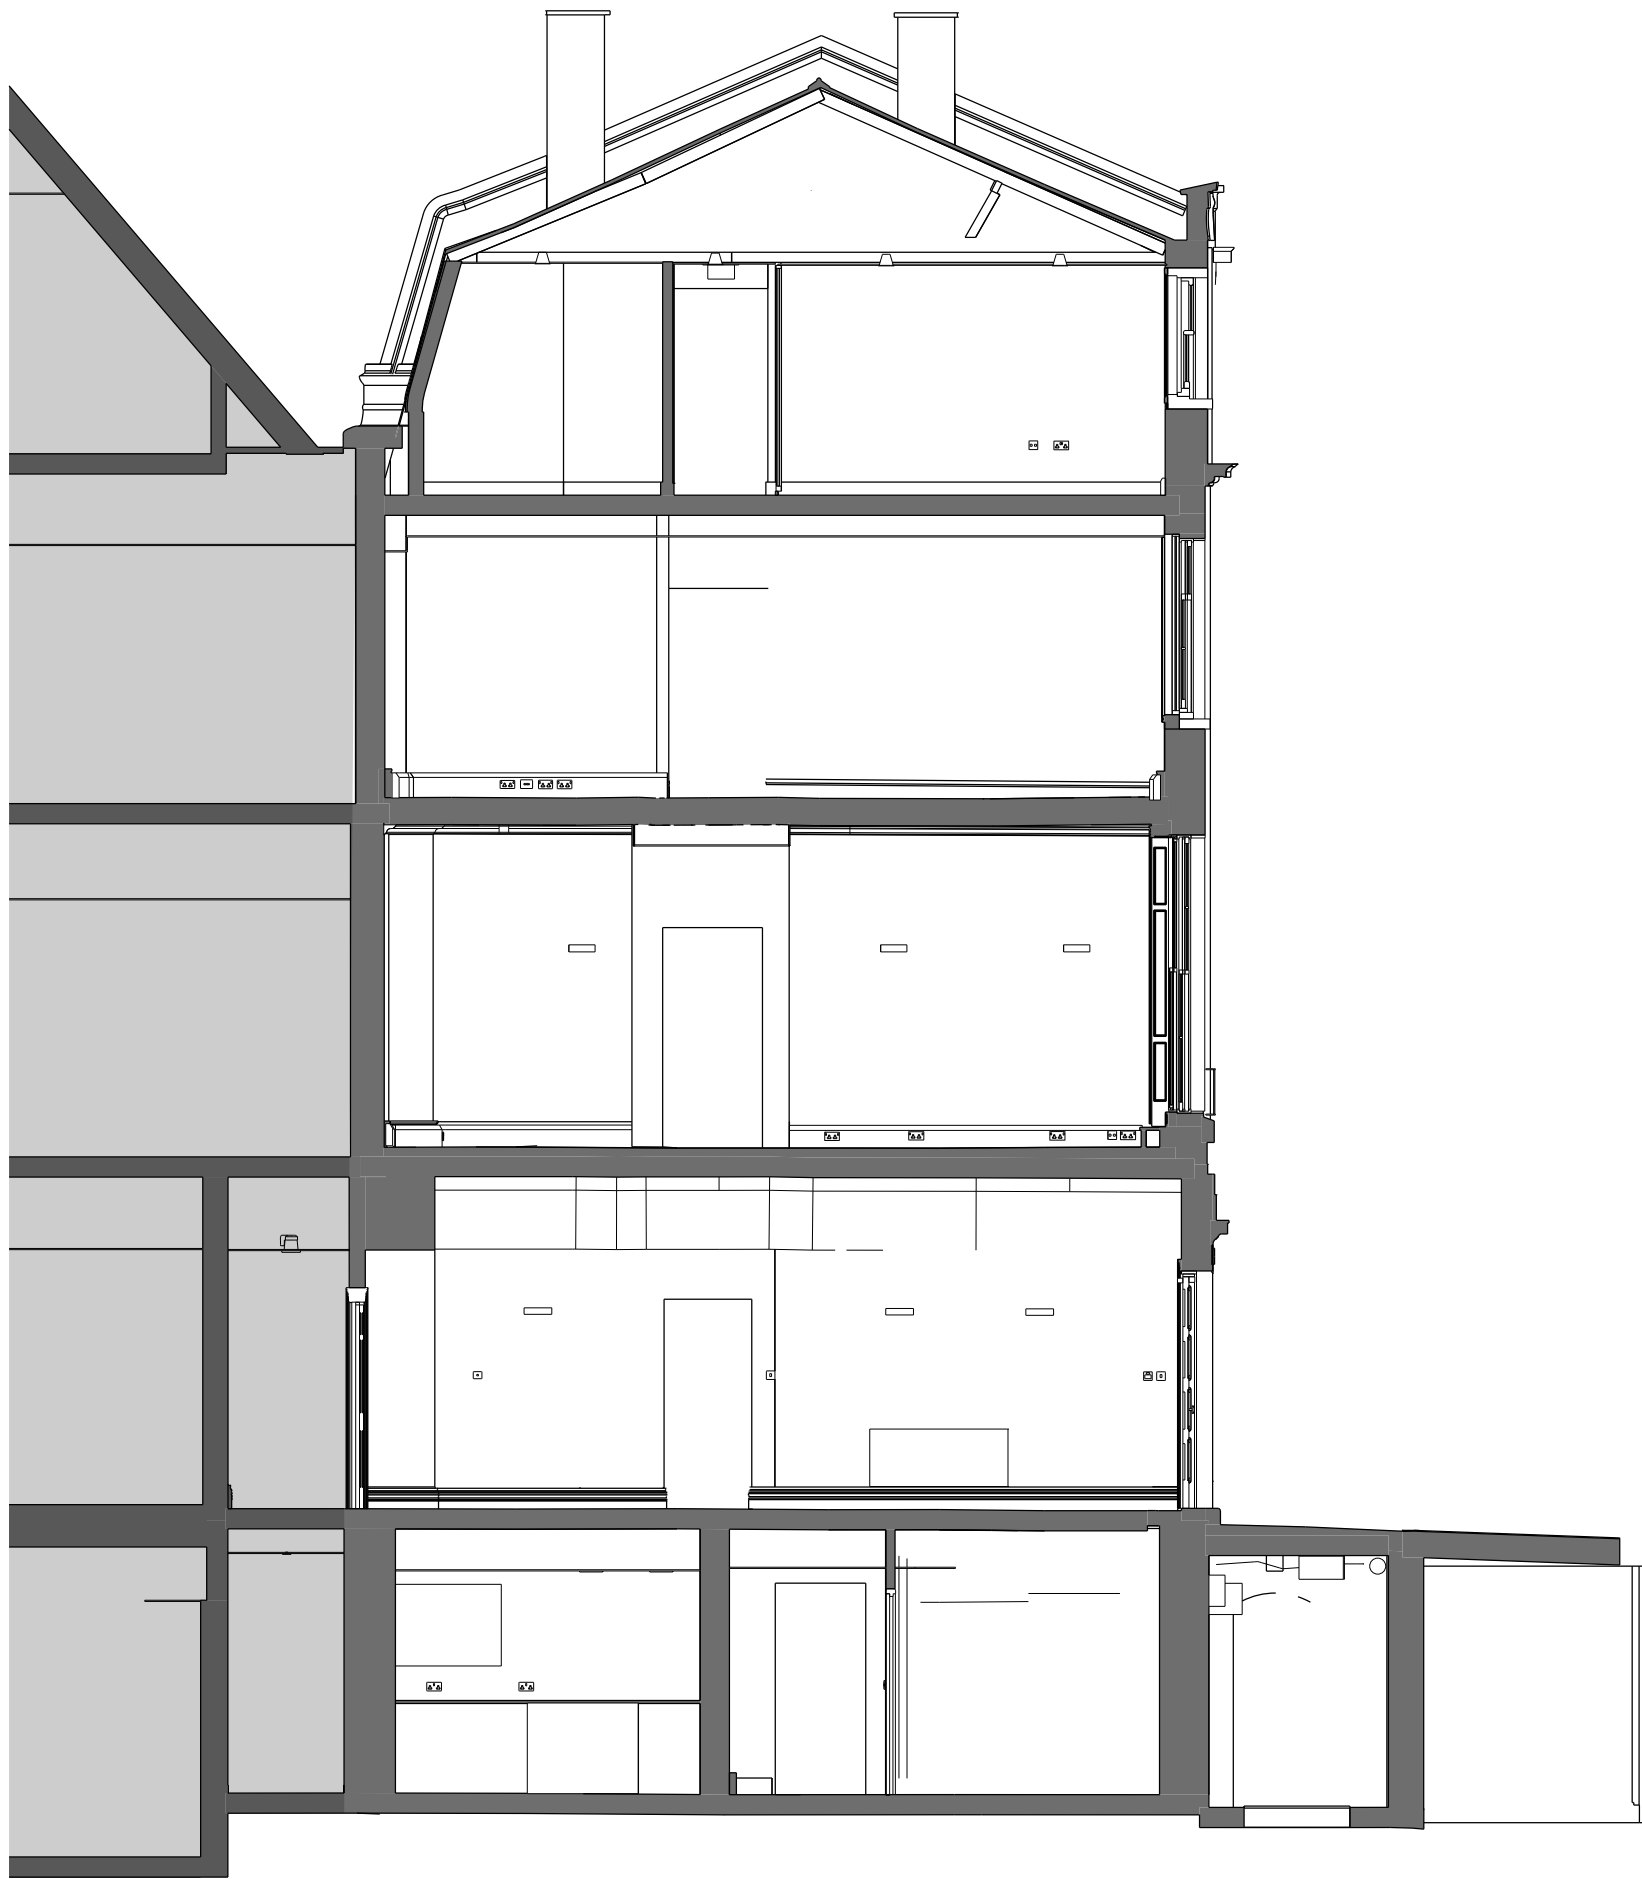

01 EXISTING SECTION FF

LISTED BUILDING CONSENT BOUNDARY

REV

DATE

P01

16/04/21

Issued for Planning

SCALE

1 : 75

0

1

3

5

10

SOURCE:

This drawing is based on received 3D BIM survey from Plowman Craven

NOTE

1. Do not scale from this drawing.

2. All dimensions to be checked on site by the contractor and such dimensions to be his responsibility.

3. Report all drawing errors, omissions and discrepancies to the architect.

4. This document may be issued in an uncontrolled CAD format to enable others to use it as background information to make alterations and/or additions. In that instance the file will be accompanied by a PDF version. It is for those making such alterations and additions to ensure that they make use of current background information.

AHMM Ltd accepts no liability for any such alterations or additions to the background information or arising out of changes to background information which occur prior to alterations of additions being made.

LOCATION

ALLFORD HALL MONAGHAN MORRIS

ARCHITECTS Ltd

MORELANDS, 5-23 OLD STREET LONDON EC1V 9HL

TEL 020 7251 5261 FAX 020 7251 5123 WEB WWW.AHMM.CO.UK

job title

NEW CITY COURT

drawing title / location

GEORGIAN TOWNHOUSES

EXISTING SECTION FF - no.10

drawn by

SM

checked

HT

scale

1:75@A1; 1:150@A3

status

PLANNING

project

20065

zone

G

source

A

classification

(01) P306

drawing no.

P01

revision