




KEY	
ARCHITECTS Ltd	MORELANDS, 5-23 OLD STREET LONDON EC1V 9HL
TEL 020 7251 5261	FAX 020 7251 5123 WEB WWW.AHMM.CO.UK


REV	DATE	DESCRIPTION
P01	16/04/21	Issued for Planning
P02	09/07/21	Issued for Planning - Addendum

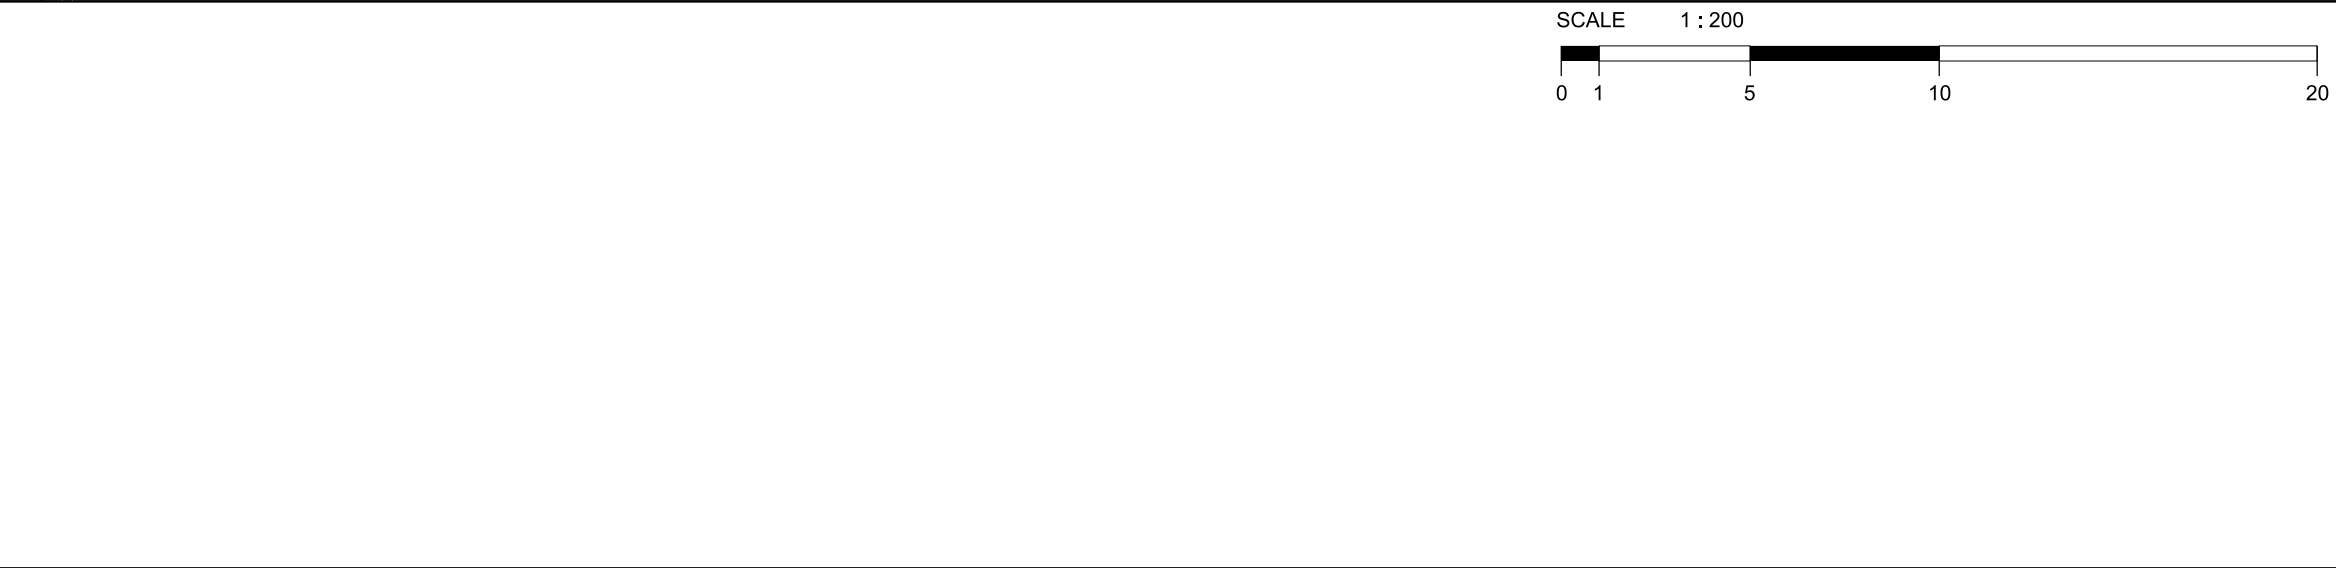

NOTE

1. Do not scale from this drawing.
2. All dimensions to be checked on site by the contractor and such dimensions to be his responsibility.
3. Report all drawing errors, omissions and discrepancies to the architect.
4. This document may be issued in an uncontrolled CAD format to enable others to use it as background information to make alterations and/or additions. In that instance the file will be accompanied by a PDF version. It is for those making such alterations and additions to ensure that they make use of current background information.

AHMM Ltd accepts no liability for any such alterations or additions to the background information or arising out of changes to background information which occur prior to alterations of additions being made.

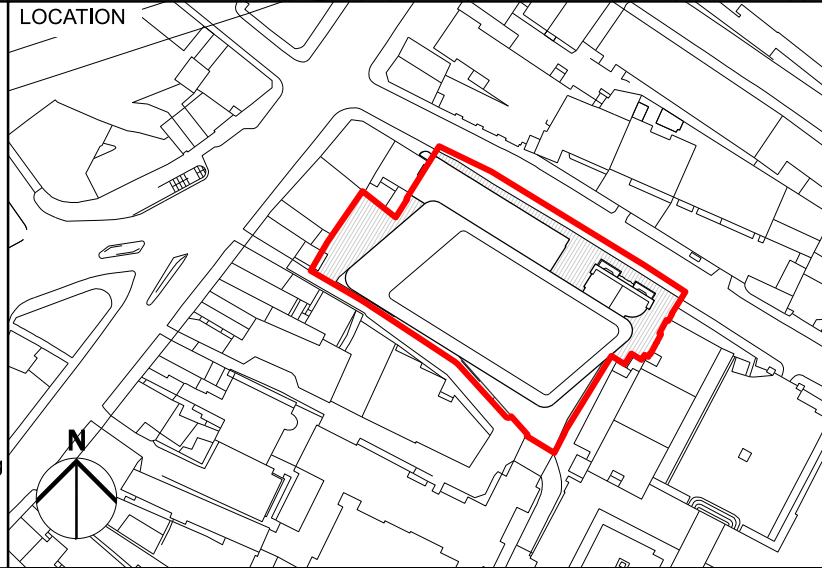

ALLFORD HALL MONAGHAN MORRIS			
ARCHITECTS Ltd			
MORELANDS, 5-23 OLD STREET LONDON EC1V 9HL			
TEL 020 7251 5261 FAX 020 7251 5123 WEB WWW.AHMM.CO.UK			
job title			
NEW CITY COURT			
drawing title / location			
GA Plans			
Level 00 Ground			
drawn by	checked	scale	status
NM	NM	1:200@A1; 1:400@A3	PLANNING
project	zone	source	classification
20065	X	A	(00) P120 P02