

KEY	
—	Planning Application Boundary
—	Office
—	Affordable Workspace
—	Public Access
—	Flexible Office / Retail
—	BOH
—	Restaurant / Cafe
—	Building Management

REV	DATE	
P01	16/04/21	Issued for Planning
P02	09/07/21	Issued for Planning - Addendum

SCALE

1 : 200

0

1

5


10

20

NOTE

1. Do not scale from this drawing.
2. All dimensions to be checked on site by the contractor and such dimensions to be his responsibility.
3. Report all drawing errors, omissions and discrepancies to the architect.
4. This document may be issued in an uncontrolled CAD format to enable others to use it as background information to make alterations and/or additions. In that instance the file will be accompanied by a PDF version. It is for those making such alterations and additions to ensure that they make use of current background information.

AHMM Ltd accepts no liability for any such alterations or additions to the background information or arising out of changes to background information which occur prior to alterations of additions being made.

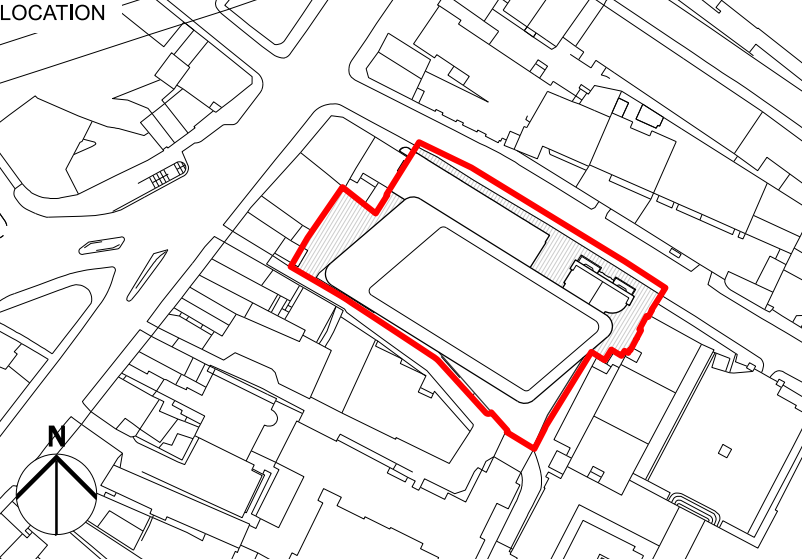

ALLFORD HALL MONAGHAN MORRIS					
ARCHITECTS Ltd MORELANDS, 5-23 OLD STREET LONDON EC1V 9HL TEL 020 7251 5261 FAX 020 7251 5123 WEB WWW.AHMM.CO.UK					
job title NEW CITY COURT					
drawing title / location GA Plans Level B1					
drawn by GM	checked NM	scale 1:200@A1; 1:400@A3	status PLANNING		
project 20065	zone X	source A	classification (00) P119	drawing no. P02	revision