

KEY	
<span style="color: red;">—</span>	Planning Application Boundary
<span style="color: blue;">—</span>	Office
<span style="color: green;">—</span>	Affordable Workspace
<span style="color: yellow;">—</span>	Public Access
<span style="color: orange;">—</span>	Flexible Office / Retail
<span style="color: grey;">—</span>	BOH
<span style="color: brown;">—</span>	Restaurant / Cafe
<span style="color: pink;">—</span>	Building Management


REV	DATE	
P01	16/04/21	Issued for Planning
P02	09/07/21	Issued for Planning - Addendum
P03	25/10/21	Issued for Planning - Response to comments

SCALE 1:200

0 1 5 10 20

NOTE

1. Do not scale from this drawing.  
2. All dimensions to be checked on site by the contractor and such dimensions to be his responsibility.  
3. Report all drawing errors, omissions and discrepancies to the architect.  
4. This document may be issued in an uncontrolled CAD format to enable others to use it as background information to make alterations and/or additions. In that instance the file will be accompanied by a PDF version. It is for those making such alterations and additions to ensure that they make use of current background information.  
AHMM Ltd accepts no liability for any such alterations or additions to the background information or arising out of changes to background information which occur prior to alterations of additions being made.

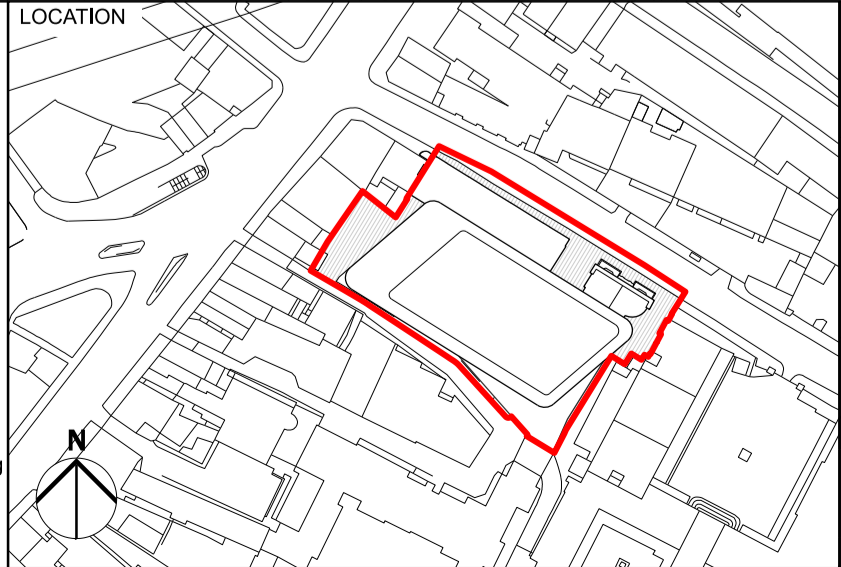

ALLFORD HALL MONAGHAN MORRIS			
ARCHITECTS Ltd MORELANDS, 5-23 OLD STREET LONDON EC1V 9HL TEL 020 7251 5261 FAX 020 7251 5123 WEB WWW.AHMM.CO.UK			
job title			
NEW CITY COURT			
drawing title / location			
GA Plans			
Level 24 Terrace			
drawn by	checked	scale	status
GM	NM	1:200@A1; 1:400@A3	PLANNING
project	zone	source	classification drawing no. revision
20065	X	A	(00) P144 P03