

01 LUL PROPOSED TUBE STATION PLAN



02 LUL PROPOSED TUBE STATION ELEVATION

KEY

P02 XX07/21 Issued for Planning - Addendum
P01 16/04/21 Issued for Planning


REV DATE

SCALE 1:200
0 1 5 10 20

NOTE

1. Do not scale from this drawing.
2. All dimensions to be checked on site by the contractor and such dimensions to be his responsibility.
3. Report all drawing errors, omissions and discrepancies to the architect.
4. This document may be issued in an uncontrolled CAD format to enable others to use it as background information to make alterations and/or additions. In that instance the file will be accompanied by a PDF version. It is for those making such alterations and additions to ensure that they make use of current background information. AHMM Ltd accepts no liability for any such alterations or additions to the background information or arising out of changes to background information which occur prior to alterations of additions being made.

LOCATION

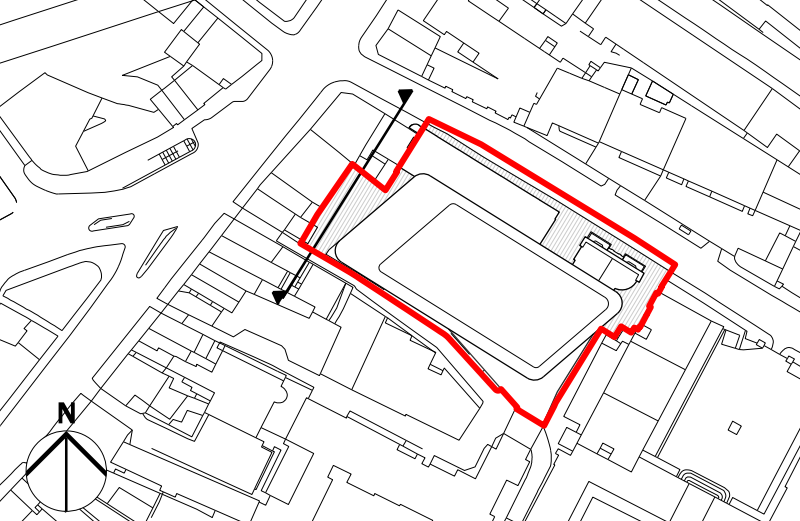

ALLFORD HALL MONAGHAN MORRIS
ARCHITECTS LLP
MORELANDS, 5-23 OLD STREET LONDON EC1V 9HL
TEL: 020 7251 5261 FAX: 020 7251 5123 WEB: WWW.AHMM.CO.UK
JOB TITLE

NEW CITY COURT

drawing title / location
LUL TUBE STATION PROPOSED PLAN
AND ELEVATION

drawn by	checked	issue	status
NM	HT	1:100@A0; 1:200@A2	PLANNING
project	zone	source	classification
20065	X	A	(00) P205 P02

© Allford Hall Monaghan Morris Limited