


P02 06/07/21 Issued for Planning - Addendum
P01 16/04/21 Issued for Planning

REV DATE


SCALE 1:200

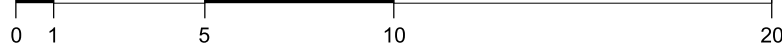

NOTE

1. Do not scale from this drawing.
2. All dimensions to be checked on site by the contractor and such dimensions to be his responsibility.
3. Report all drawing errors, omissions and discrepancies to the architect.
4. This document may be issued in an uncontrolled CAD format to enable others to use it as background information to make alterations and/or additions. In that instance the file will be accompanied by a PDF version. It is for those making such alterations and additions to ensure that they make use of current background information. AHMM Ltd accepts no liability for any such alterations or additions to the background information or arising out of changes to background information which occur prior to alterations or additions being made.

LOCATION

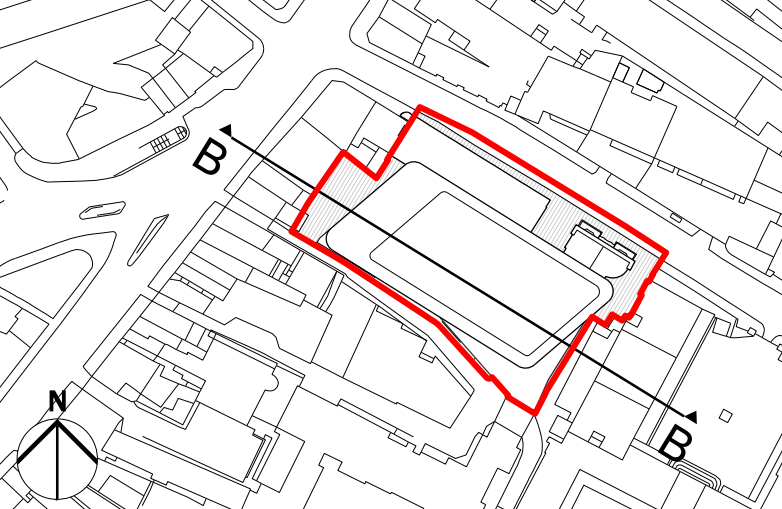

ALLFORD HALL MONAGHAN MORRIS

ARCHITECTS LLP
MORELANDS, 5-23 OLD STREET LONDON EC1V 9HL
TEL: 020 7251 5261 FAX: 020 7251 5123 WEB: WWW.AHMM.CO.UK

job title

NEW CITY COURT

drawing title / location
SECTION_BB
PROPOSED

drawn by checked issued status
KS NM 1:200@A0 1:400@A2 PLANNING

project zone source classification drawing no. revision
20065 X A (00) P302 P02