




Elevation 06

KEY	
	PLANNING APPLICATION BOUNDARY
	DEMOLITION SCOPE
	KEATS HOUSE RETENTION SCOPE
	GEORGIAN TERRACE SCOPE See drawing series 20065_G_12)

REV	DATE
P01	16/04/21 Issued for Planning


SOURCE:

This drawing is adapted from Plowman Craven survey drawing 35722E-06B.

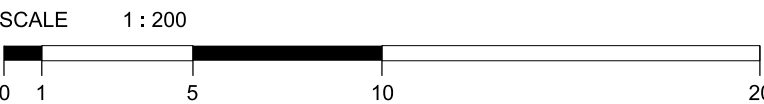

NOTE

1. Do not scale from this drawing.
2. All dimensions to be checked on site by the contractor and such dimensions to be his responsibility.
3. Report all drawing errors, omissions and discrepancies to the architect.
4. This document may be issued in an uncontrolled CAD format to enable others to use it as background information to make alterations and/or additions. In that instance the file will be accompanied by a PDF version. It is for those making such alterations and additions to ensure that they make use of current background information.
AHMM Ltd accepts no liability for any such alterations or additions to the background information or arising out of changes to background information which occur prior to alterations of additions being made.

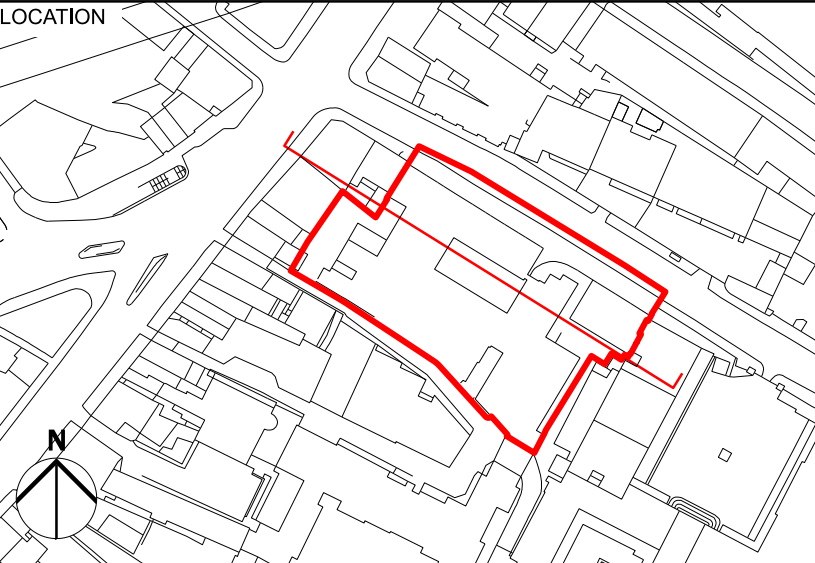

ALLFORD HALL MONAGHAN MORRIS					
ARCHITECTS Ltd MORELANDS, 5-23 OLD STREET LONDON EC1V 9HL TEL 020 7251 5261 FAX 020 7251 5123 WEB WWW.AHMM.CO.UK					
job title NEW CITY COURT					
drawing title / location DEMOLITION SCOPE OF EXISTING ELEVATION 06					
drawn by GO	checked HT	scale 1:200@A1; 1:400@A3	status PLANNING		
project 20065	zone X	source A	classification (12) P206	drawing no.	revision P01