



1
GS02 GENERAL SECTION AA - LEVEL 03 - SOUTH FACADE
SCALE 1:100

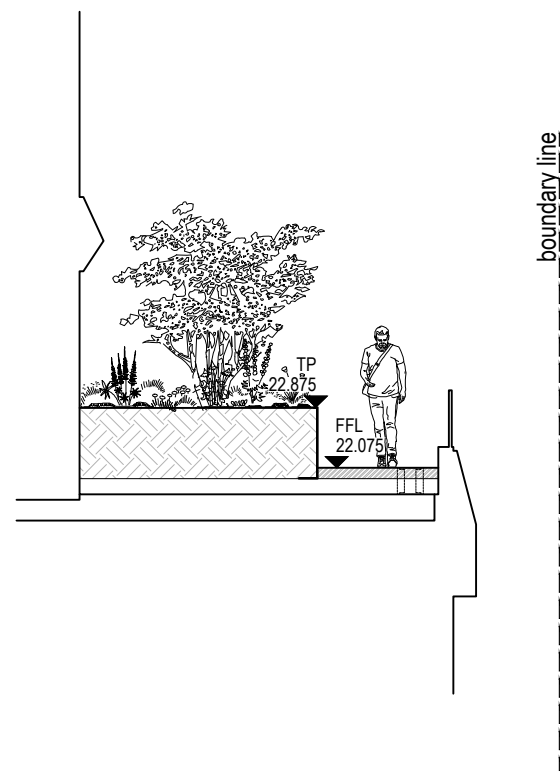

2
GS02 GENERAL SECTION BB - LEVEL 03 - EAST FACADE
SCALE 1:100

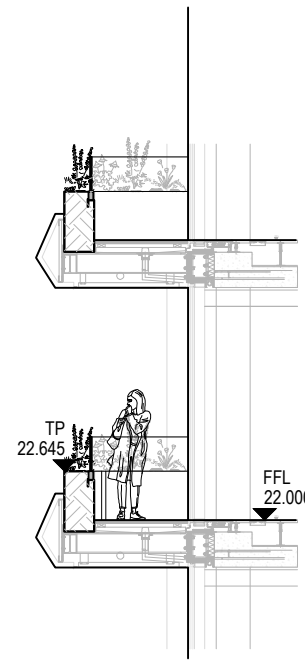


3
GS02 GENERAL SECTION CC - BALCONY - LEVEL 03
SCALE 1:100

General Notes:

All architectural, structural, mechanical, electrical and utilities items are shown for legibility purposes only, the relevant Architect or Engineer's drawings and specification must be referred to for such items.

Do not scale off this drawing. Use figured dimensions only. All dimensions and levels shown on drawings are subject to verification on site. MRG Studio does not accept responsibility for accuracy of survey information.

This drawing is copyright.

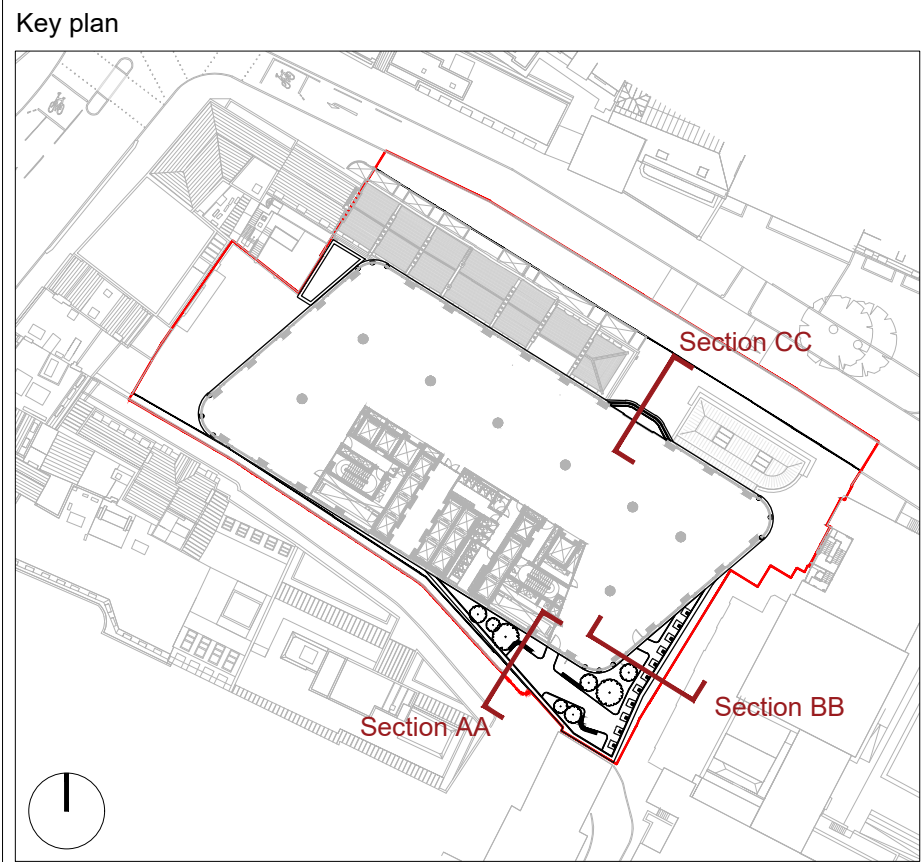

01	16/04/2021	JFP	JM	PLANNING SUBMISSION
revision	date	by	appr	description

landscape architect
MRG Studio

client
GPE (St Thomas Street) Limited

project
New City Court

drawing title
General Sections
Level 03 & Balconies

drawing number
166-NCC2-GS02

scale	date	revision
1:100@ A1 1:200 @ A3	26 March 2021	01

