
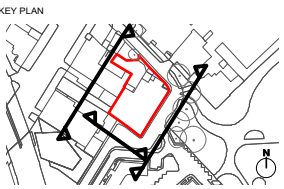
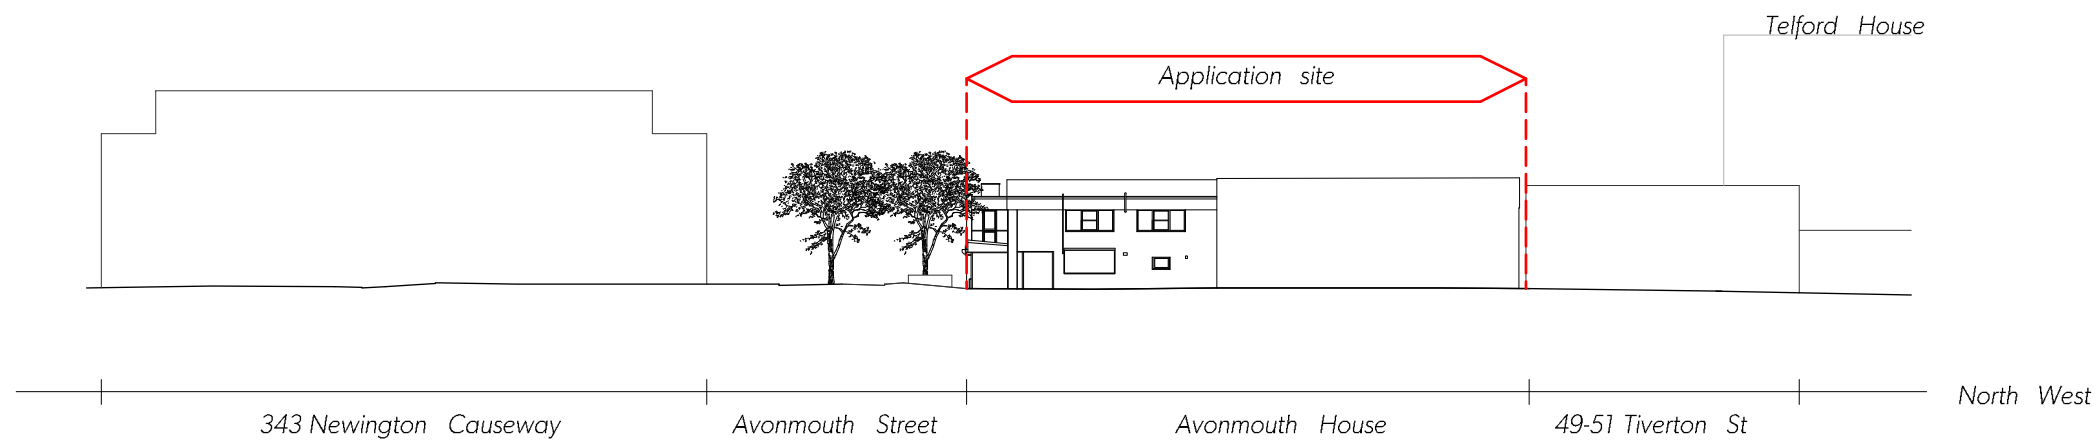
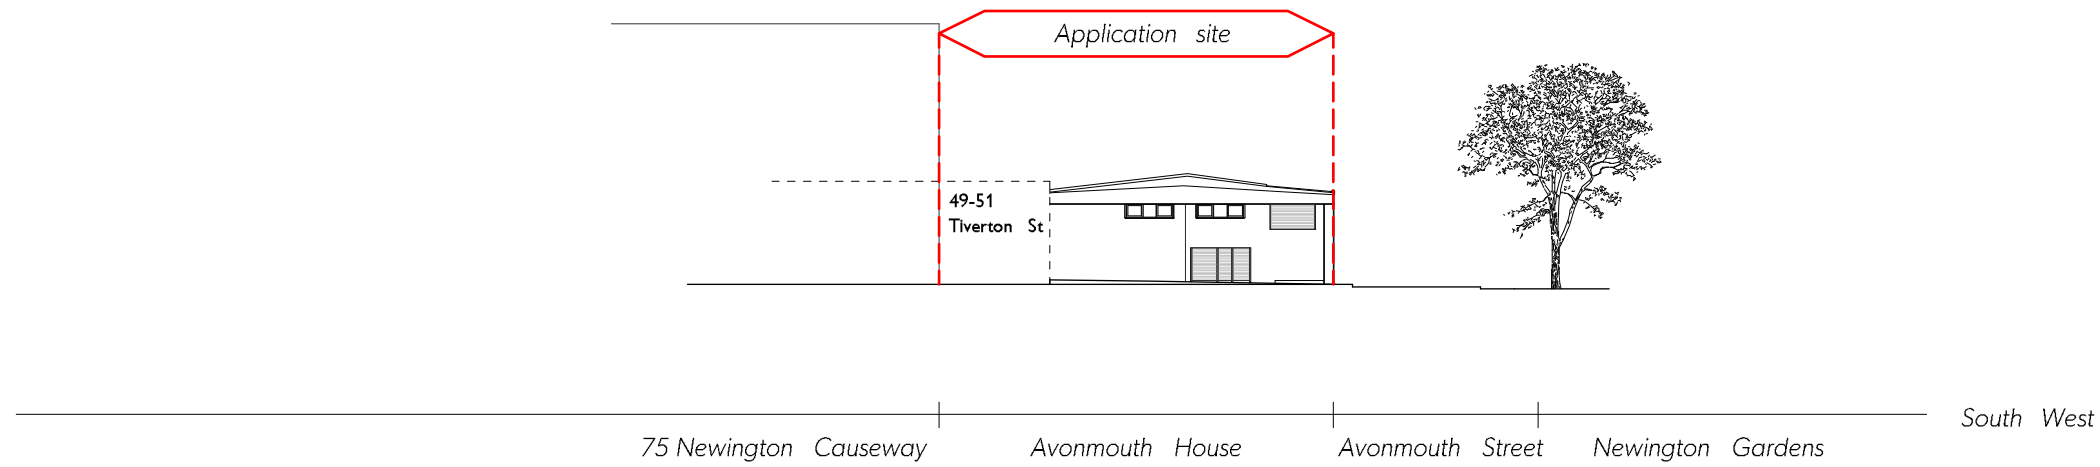


Do not scale from this drawing. This drawing is based on dimensional survey information provided by others. The architect cannot accept responsibility for the accuracy of this survey information. All dimensions are shown in metric. This drawing remains the copyright of Stitch Studio Ltd.

DRAWING NOTES

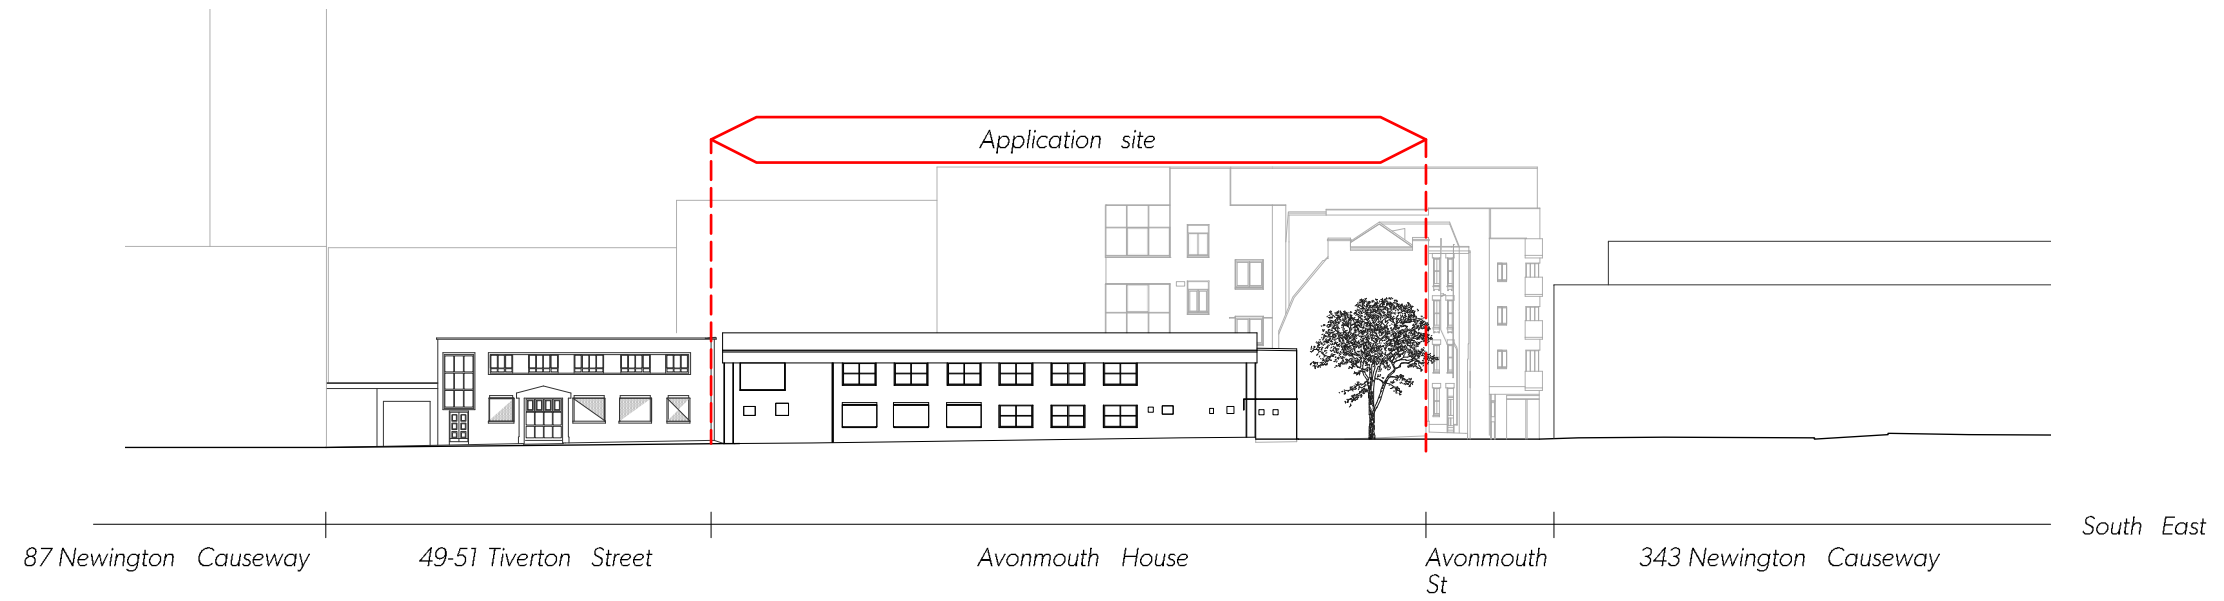

stitch.

Suite 6, Fusion House, 28 Rochester Place
London NW1 9DF
www.stitcharchitects.co.uk
+44 (0)20 3617 8725

PROJECT

Avonmouth House

PROJECT CODE

21235

CLIENT

Tribe Student Housing

DRAWING TITLE

Existing Site Elevations

STATUS

Planning

SCALE

1:500 @ A3

SHEET

A3

DATE OF FIRST ISSUE

22.10.21

DRAWING NUMBER

2135-STCH-XX-ZZ-A-1004

REVISION

-