



Do not scale from this drawing. This drawing is based on dimensional survey information provided by others. The architect cannot accept responsibility for the accuracy of this survey information. All dimensions are shown in metric. This drawing remains the copyright of Stitch Studio Ltd.

DRAWING NOTES

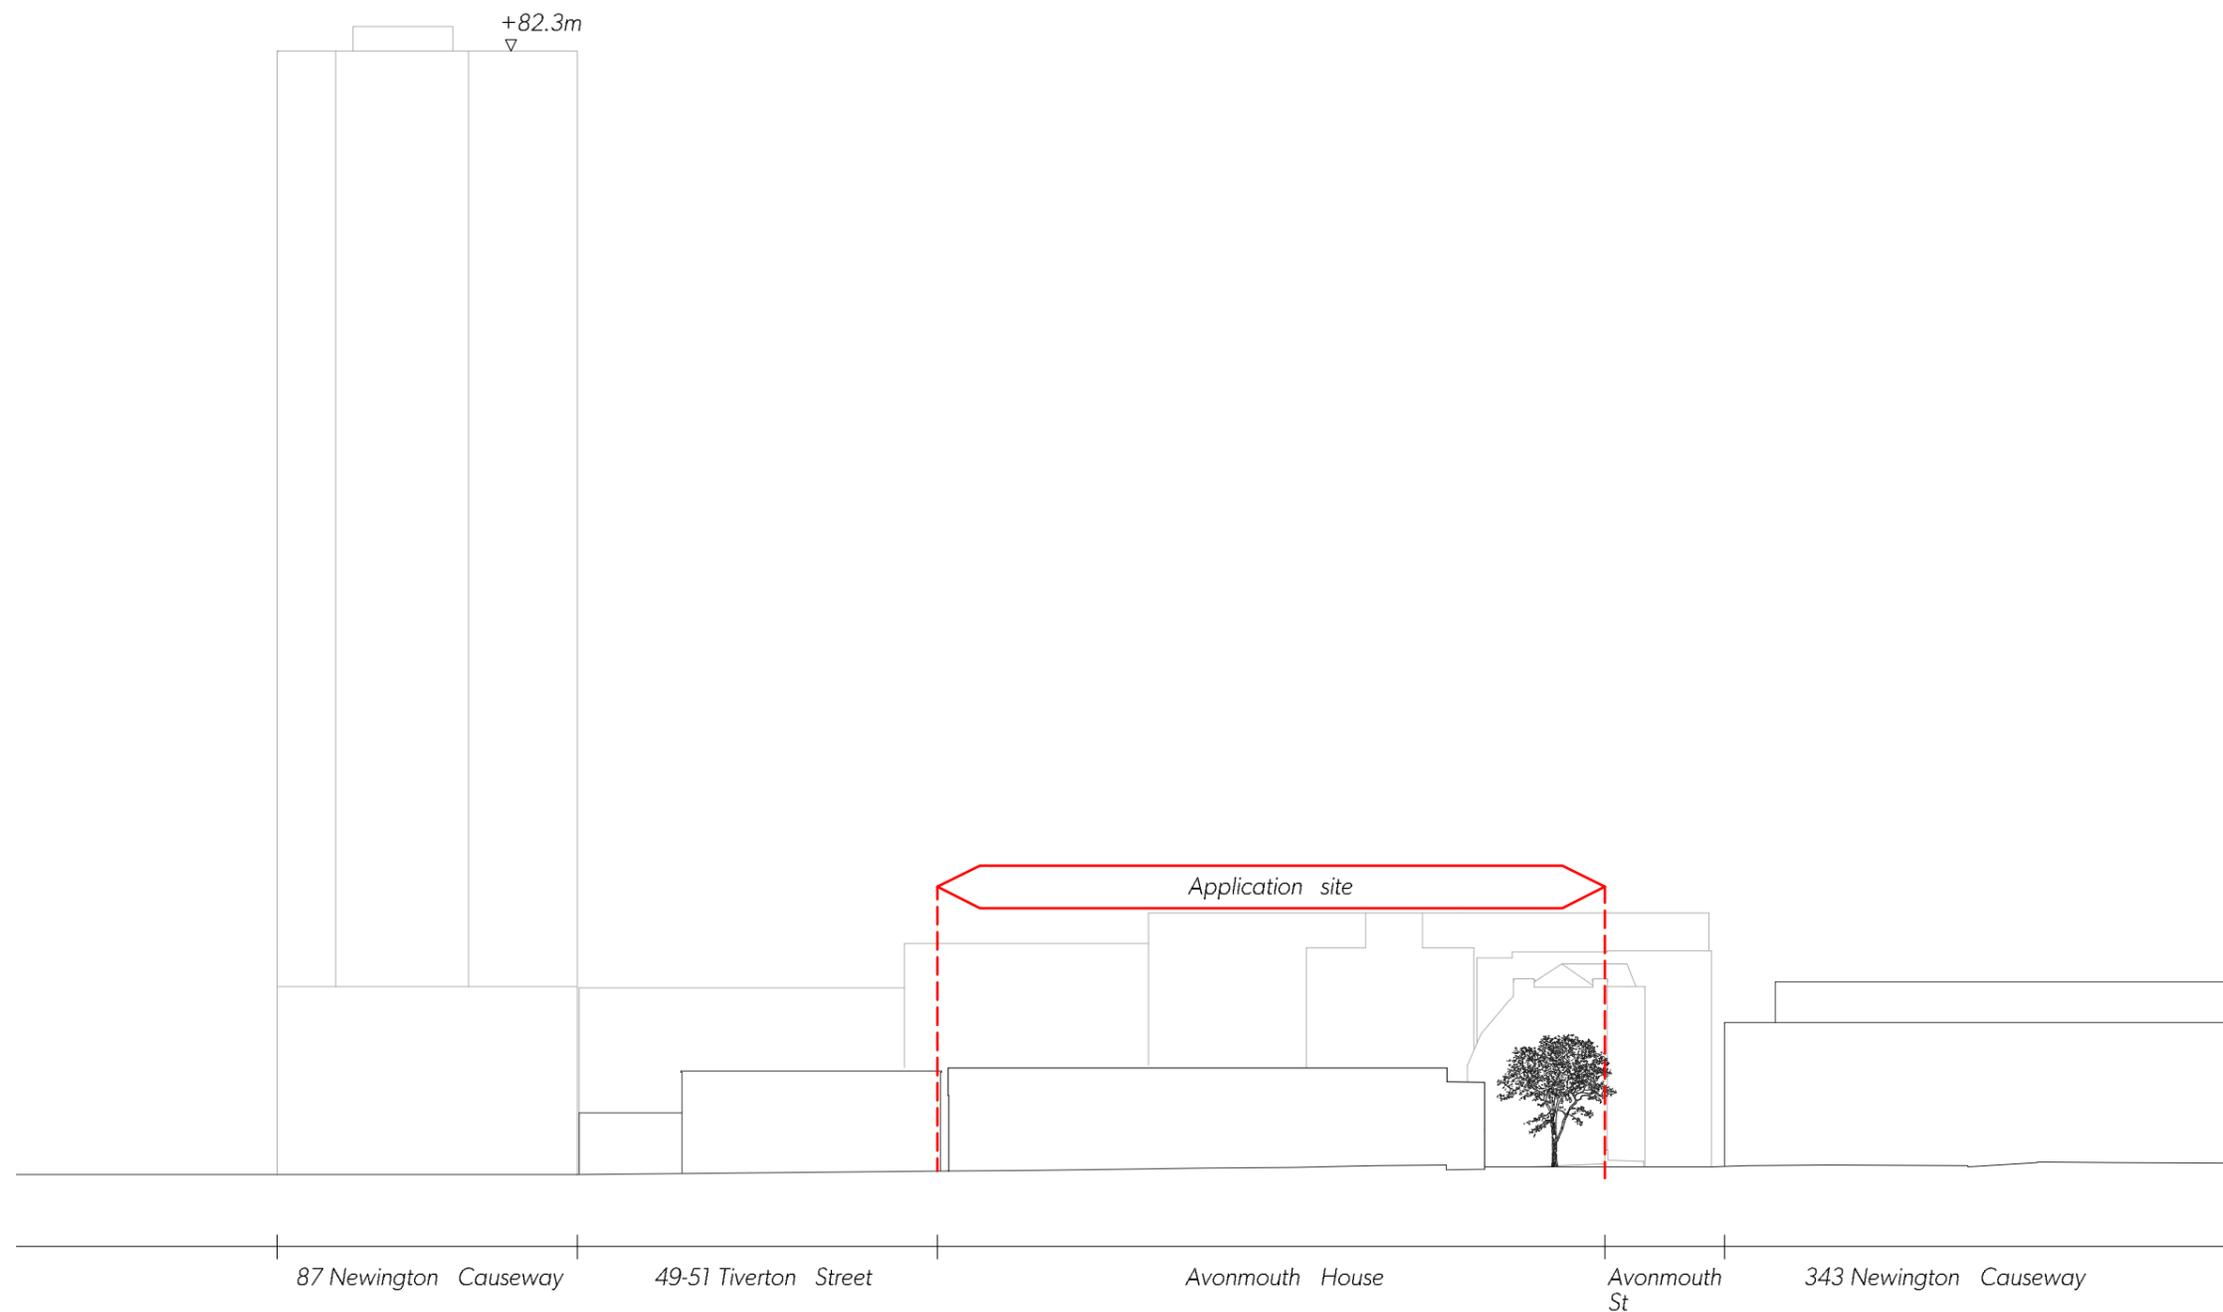

ISSUE	REASON FOR ISSUE	DATE
-------	------------------	------

KEY PLAN

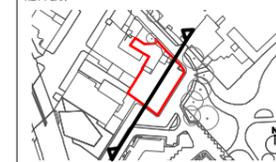

stitch.

Suite 6, Fusion House, 28 Rochester Place
London NW1 9DF
www.stitcharchitects.co.uk
+44 (0)20 3617 8725

PROJECT

Avonmouth House

PROJECT CODE	CLIENT
21235	Tribe Student Housing

DRAWING TITLE	STATUS
Existing Site Section	Planning

SCALE	SHEET	DATE OF FIRST ISSUE
1:500 @ A3	A3	22.10.21

DRAWING NUMBER	REVISION
2135-STCH-XX-ZZ-A-1005	-