


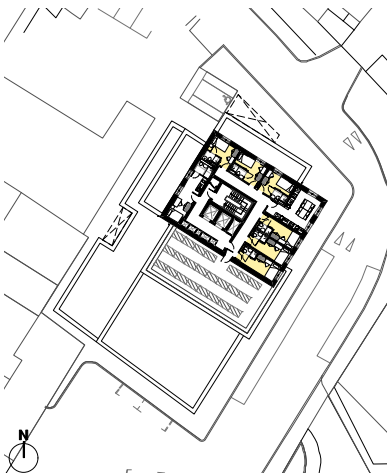


8nd - 13th floor




14nd - 15th floor




Typical ensuite bedroom

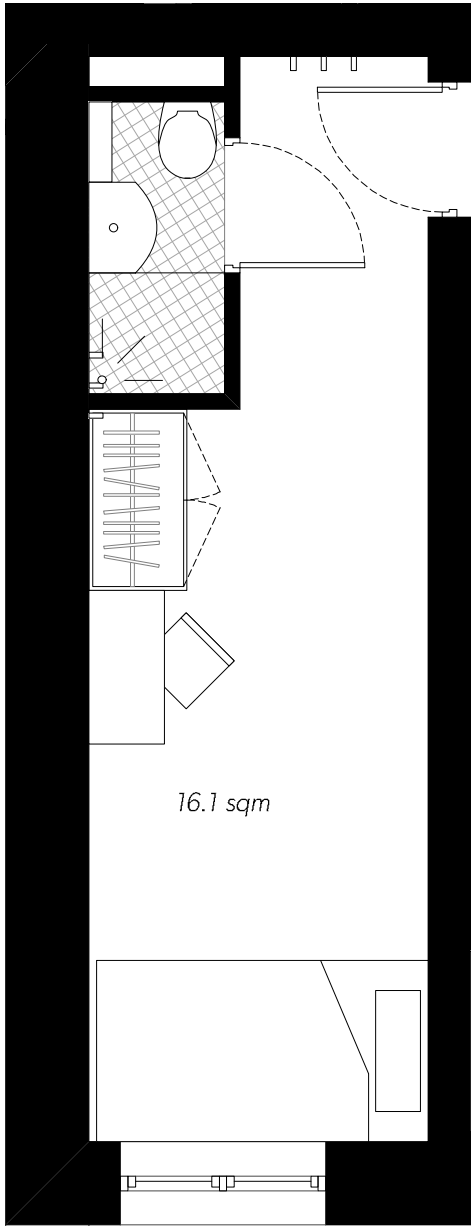

Ensuite 05
Total: 6

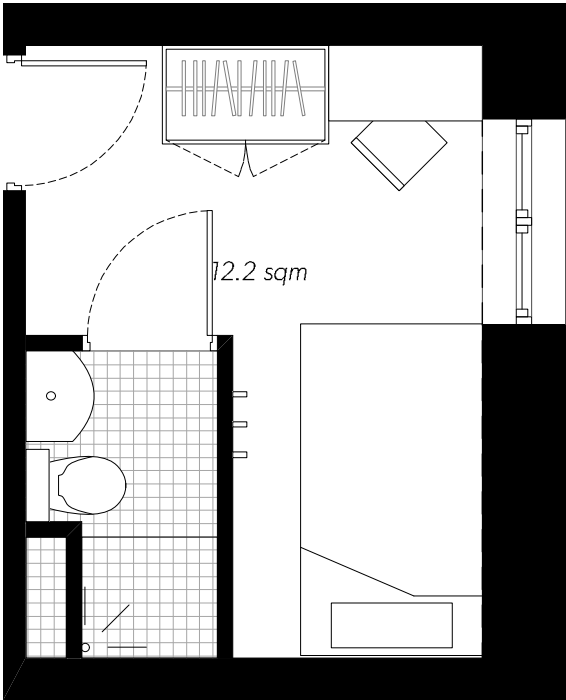

Ensuite 05
Total: 4

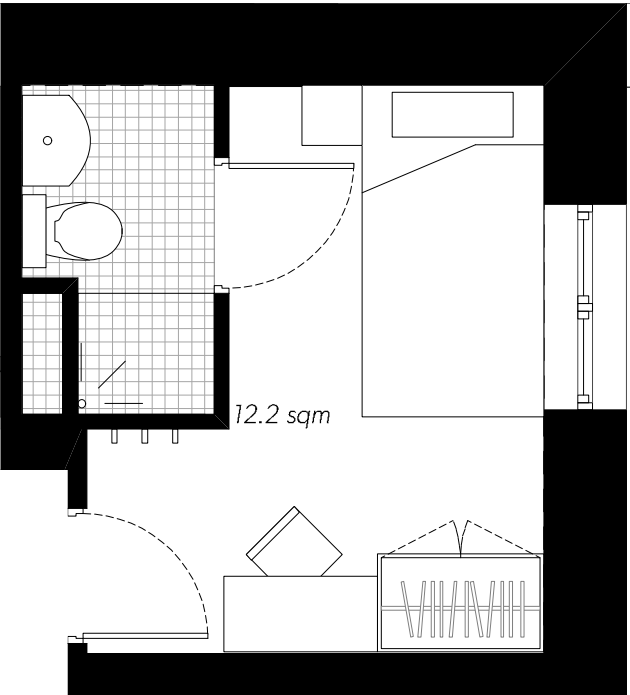

Ensuite 05
Total: 2



Do not scale from this drawing. This drawing is based on dimensional survey information provided by others. The architect cannot accept responsibility for the accuracy of this survey information. All dimensions are shown in metric. This drawing remains the copyright of Stitch Studio Ltd.

DRAWING NOTES

ISSUE	REASON FOR ISSUE	DATE
-------	------------------	------

KEY PLAN

stitch.
Suite 6, Fusion House, 28 Rochester Place
London NW1 9DF
www.stitcharchitects.co.uk
+44 (0)20 3617 8725

PROJECT Avonmouth House		
PROJECT CODE 21235	CLIENT Tribe Student Housing	
DRAWING TITLE Proposed layouts Typical Ensuite 02		STATUS Planning
SCALE 1:50 @ A3	SHEET A3	DATE OF FIRST ISSUE 22.10.21
DRAWING NUMBER 21235-STCH-XX-ZZ-DR-A-1401		REVISION -