



7th floor

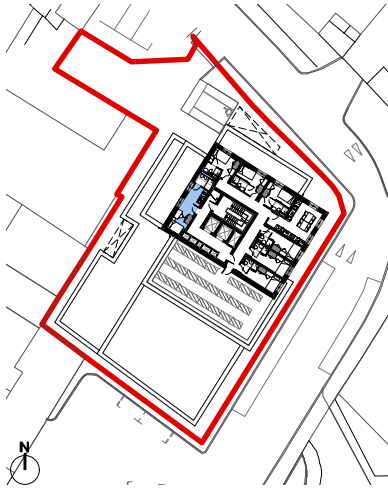


14th - 15th floor



Typical studio bedroom

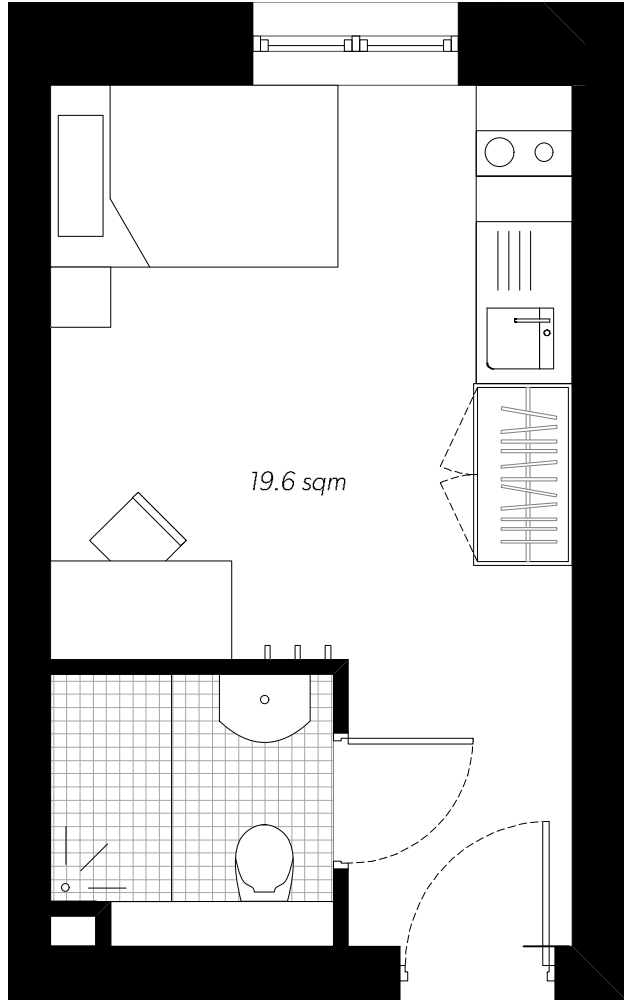

Studio 01
Total: 2

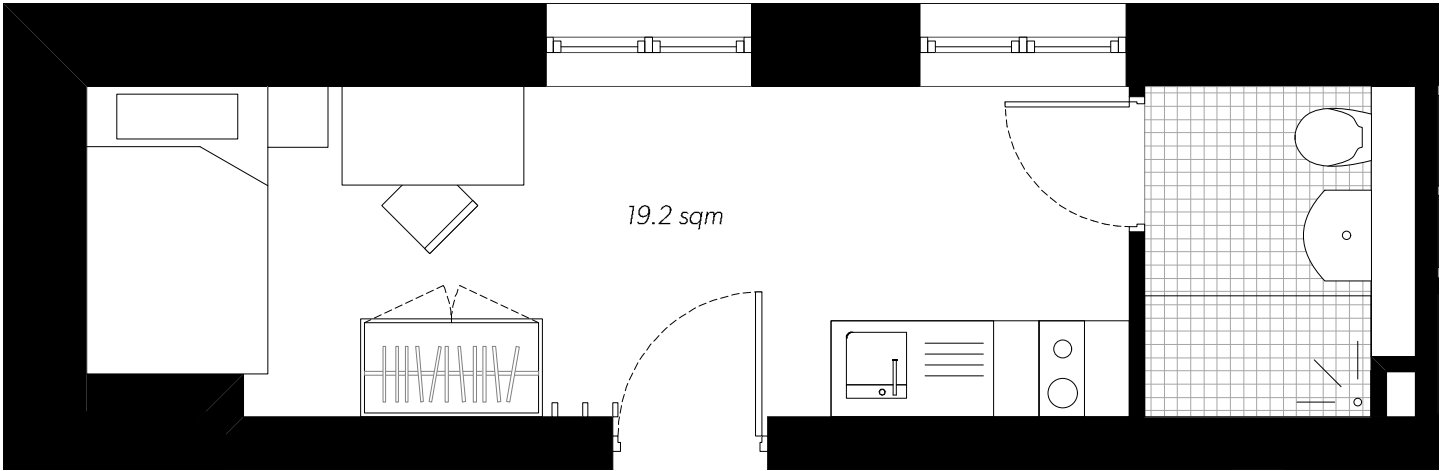

Studio 02
Total: 2



Do not scale from this drawing. This drawing is based on dimensional survey information provided by others. The architect cannot accept responsibility for the accuracy of this survey information. All dimensions are shown in metric. This drawing remains the copyright of Stitch Studio Ltd.

DRAWING NOTES

ISSUE	REASON FOR ISSUE	DATE
-------	------------------	------

KEY PLAN

stitch.
Suite 6, Fusion House, 28 Rochester Place
London NW1 9DF
www.stitcharchitects.co.uk
+44 (0)20 3617 8725

PROJECT			
Avonmouth House			
PROJECT CODE	CLIENT		
21235	Tribe Student Housing		
DRAWING TITLE		STATUS	
Proposed layouts		Planning	
Typical studio			
SCALE	SHEET	DATE OF FIRST ISSUE	
1:50 @ A3	A3	22.10.21	
DRAWING NUMBER		REVISION	
21235-STCH-XX-ZZ-DR-A-1402		-	