

Scale Bar in m 1:100



- NOTES:
1. This drawing is to be read in conjunction with all relevant contract documentation from the design team, with any conflicting information to be brought to the attention of Turkington Martin Landscape Architects in writing before commencing on site.
 2. The contractor is to check and verify all levels and dimensions before construction. Any discrepancies are to be brought to the attention of Turkington Martin Landscape Architects in writing before commencing on site.
 3. All dimensions in mm, unless otherwise stated.
 4. Do not scale from this drawing.
 5. All sub base and concrete design and specification to engineer's details. All diagrams provided here are purely indicative.
 6. Waterproofing of any element to be specified by others.
 7. All proprietary products shall be installed in accordance with manufacturers written instructions.
 8. Plant numbers are an indication only and plants should be ordered to suit site areas in accordance with scheduled plant densities.
 9. Any proposed plant substitution shall be agreed with the landscape architect prior to ordering.

00/00/00	XX	Description	#	YY
DATE	DRAWN	DESCRIPTION OF REVISION	REVISION LETTER	CHECKED BY


turkington martin

Studio 3.04 Chester House, Kennington Park
1-3 Brixton Road, London, SW9 6DE
T: (+44) 020 3567 1050
E: studio@turkingtonmartin.com


CLIENT
Tribe Student Housing
PROJECT TITLE
Avonmouth House
DRAWING TITLE
Landscape Terrace
DRAWING STATUS
For information

DRAWING SCALE : 1:250	DRAWN BY : CP	DRAWN DATE : 14/09/2021
PAPER SIZE : A3	CHECKED BY : MM	CHECKED DATE : 14/09/2021

DRAWING NUMBER : TM-502-LA-102	REVISION : #
-----------------------------------	-----------------

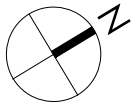

Scale Bar in m 1:100

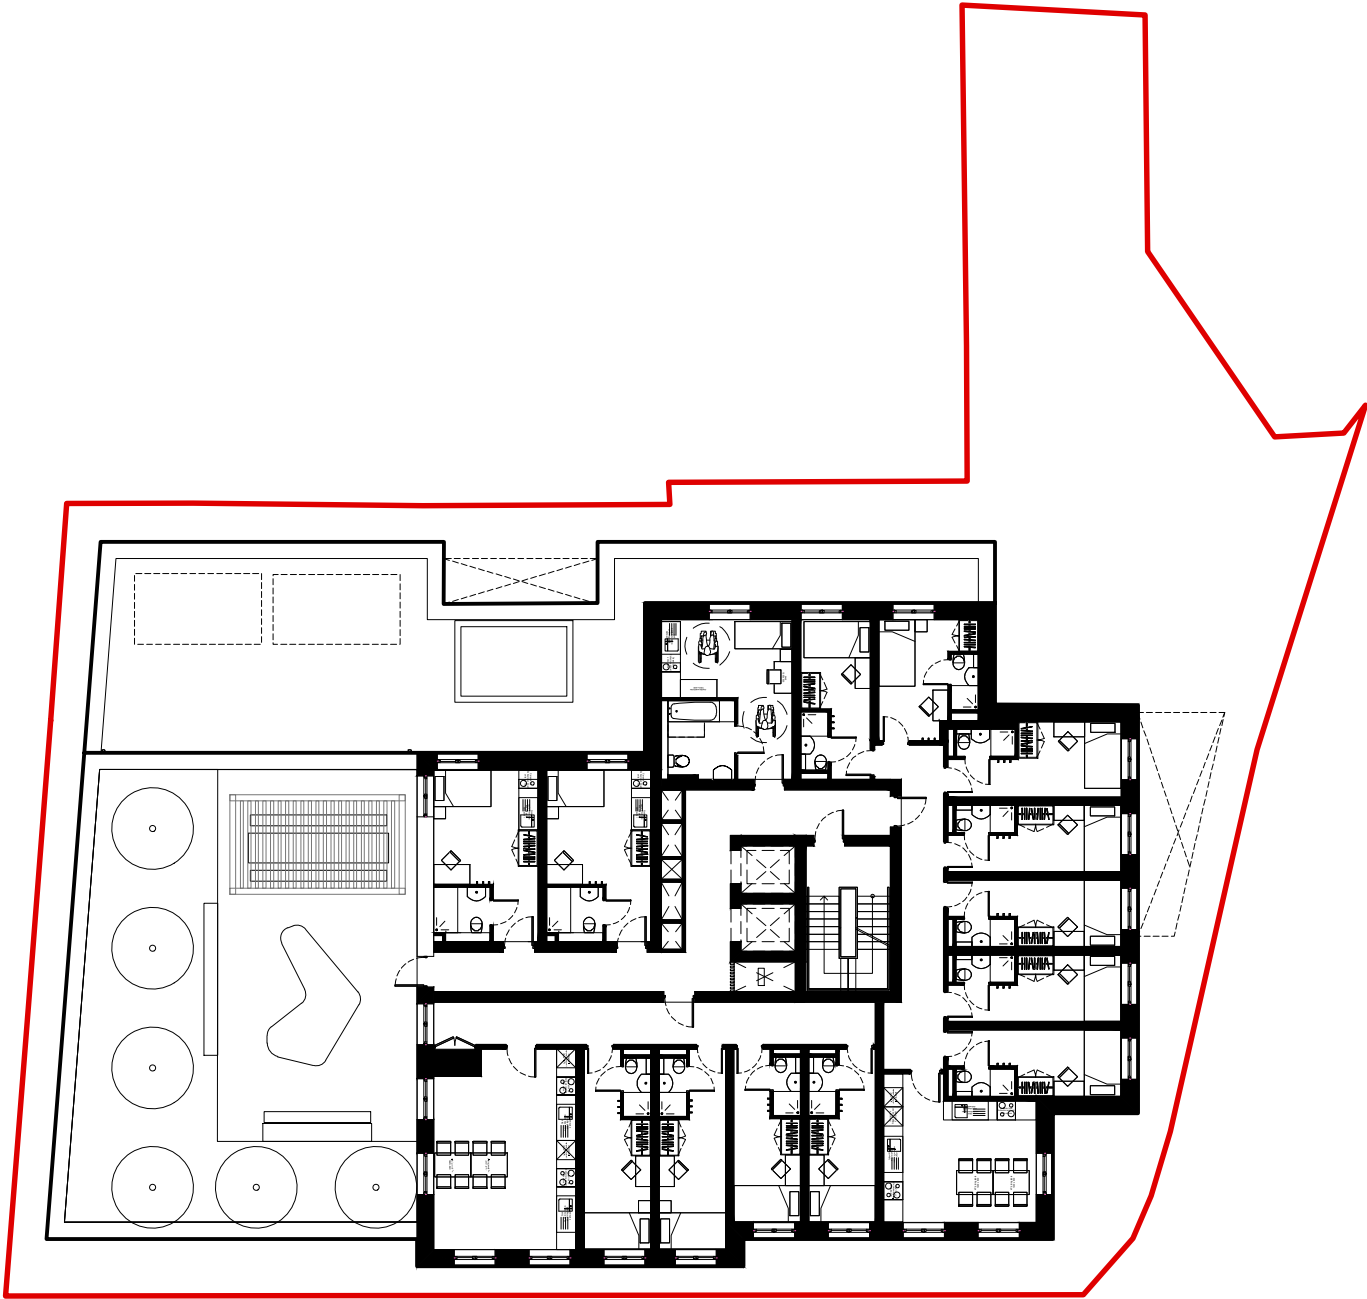

- NOTES:
1. This drawing is to be read in conjunction with all relevant contract documentation from the design team, with any conflicting information to be brought to the attention of Turkington Martin Landscape Architects in writing before commencing on site.
 2. The contractor is to check and verify all levels and dimensions before construction. Any discrepancies are to be brought to the attention of Turkington Martin Landscape Architects in writing before commencing on site.
 3. All dimensions in mm, unless otherwise stated.
 4. Do not scale from this drawing.
 5. All sub base and concrete design and specification to engineer's details. All diagrams provided here are purely indicative.
 6. Waterproofing of any element to be specified by others.
 7. All proprietary products shall be installed in accordance with manufacturers written instructions.
 8. Plant numbers are an indication only and plants should be ordered to suit site areas in accordance with scheduled plant densities.
 9. Any proposed plant substitution shall be agreed with the landscape architect prior to ordering.

00/00/00	XX	Description	#	YY
DATE	DRAWN	DESCRIPTION OF REVISION	REVISION LETTER	CHECKED BY

turkington martin

Studio 3.04 Chester House, Kennington Park
1-3 Brixton Road, London, SW9 6DE
T: (+44) 020 3567 1050
E: studio@turkingtonmartin.com

CLIENT
Tribe Student Housing
PROJECT TITLE
Avonmouth House
DRAWING TITLE
Landscape Terrace
DRAWING STATUS
For information

DRAWING SCALE :	DRAWN BY :	DRAWN DATE :
1:250	CP	14/09/2021
PAPER SIZE :	CHECKED BY :	CHECKED DATE :
A3	MM	14/09/2021

DRAWING NUMBER :	REVISION :
TM-502-LA-102	#