

TOWN AND COUNTRY PLANNING ACT 1990

THE STOPPING UP OF HIGHWAYS (WEST MIDLANDS) (NO.) ORDER 20..

The Secretary of State makes this Order in exercise of powers under section 247 of the Town and Country Planning Act 1990 ("the Act").

1. The Secretary of State authorises the stopping up of the highways described in the Schedule to this Order and shown on the plan numbered NATTRAN/WM/S247/5256, to enable development to be carried out in accordance with the planning permission granted by Coventry City Council under reference
2. Where immediately before the date of this Order there is any apparatus of statutory undertakers under, in, on, over, along or across any highway authorised to be stopped up pursuant to this Order then, subject to section 261(4) of the Act, those undertakers shall have the same rights as respects that apparatus after that highway is stopped up as they had immediately beforehand.
3. This Order shall come into force on

Signed by authority of
the Secretary of State

DAVE CANDLISH
An Official in the
National Transport Casework Team
Department for Transport

THE SCHEDULE


Description of highways to be stopped up

The highways to be stopped up are at Coventry in the City of Coventry, shown on the plan and are:-

1. A length of Rover Road commencing 3.6 metres west of the north western corner of the Iceland Supermarket building and extending south easterly for a maximum distance of 31.4 metres. It has a maximum width of 12.2 metres and is marked 1 on the plan.
2. An eastern part-width of Queen Victoria Road commencing 15.7 metres south of the Lower Precinct Car park exit and extending south westerly for a maximum distance of 32.7 metres. It has a maximum width of 2.4 metres and is marked 2 on the plan.



HIGHWAYS AT COVENTRY IN THE CITY OF COVENTRY

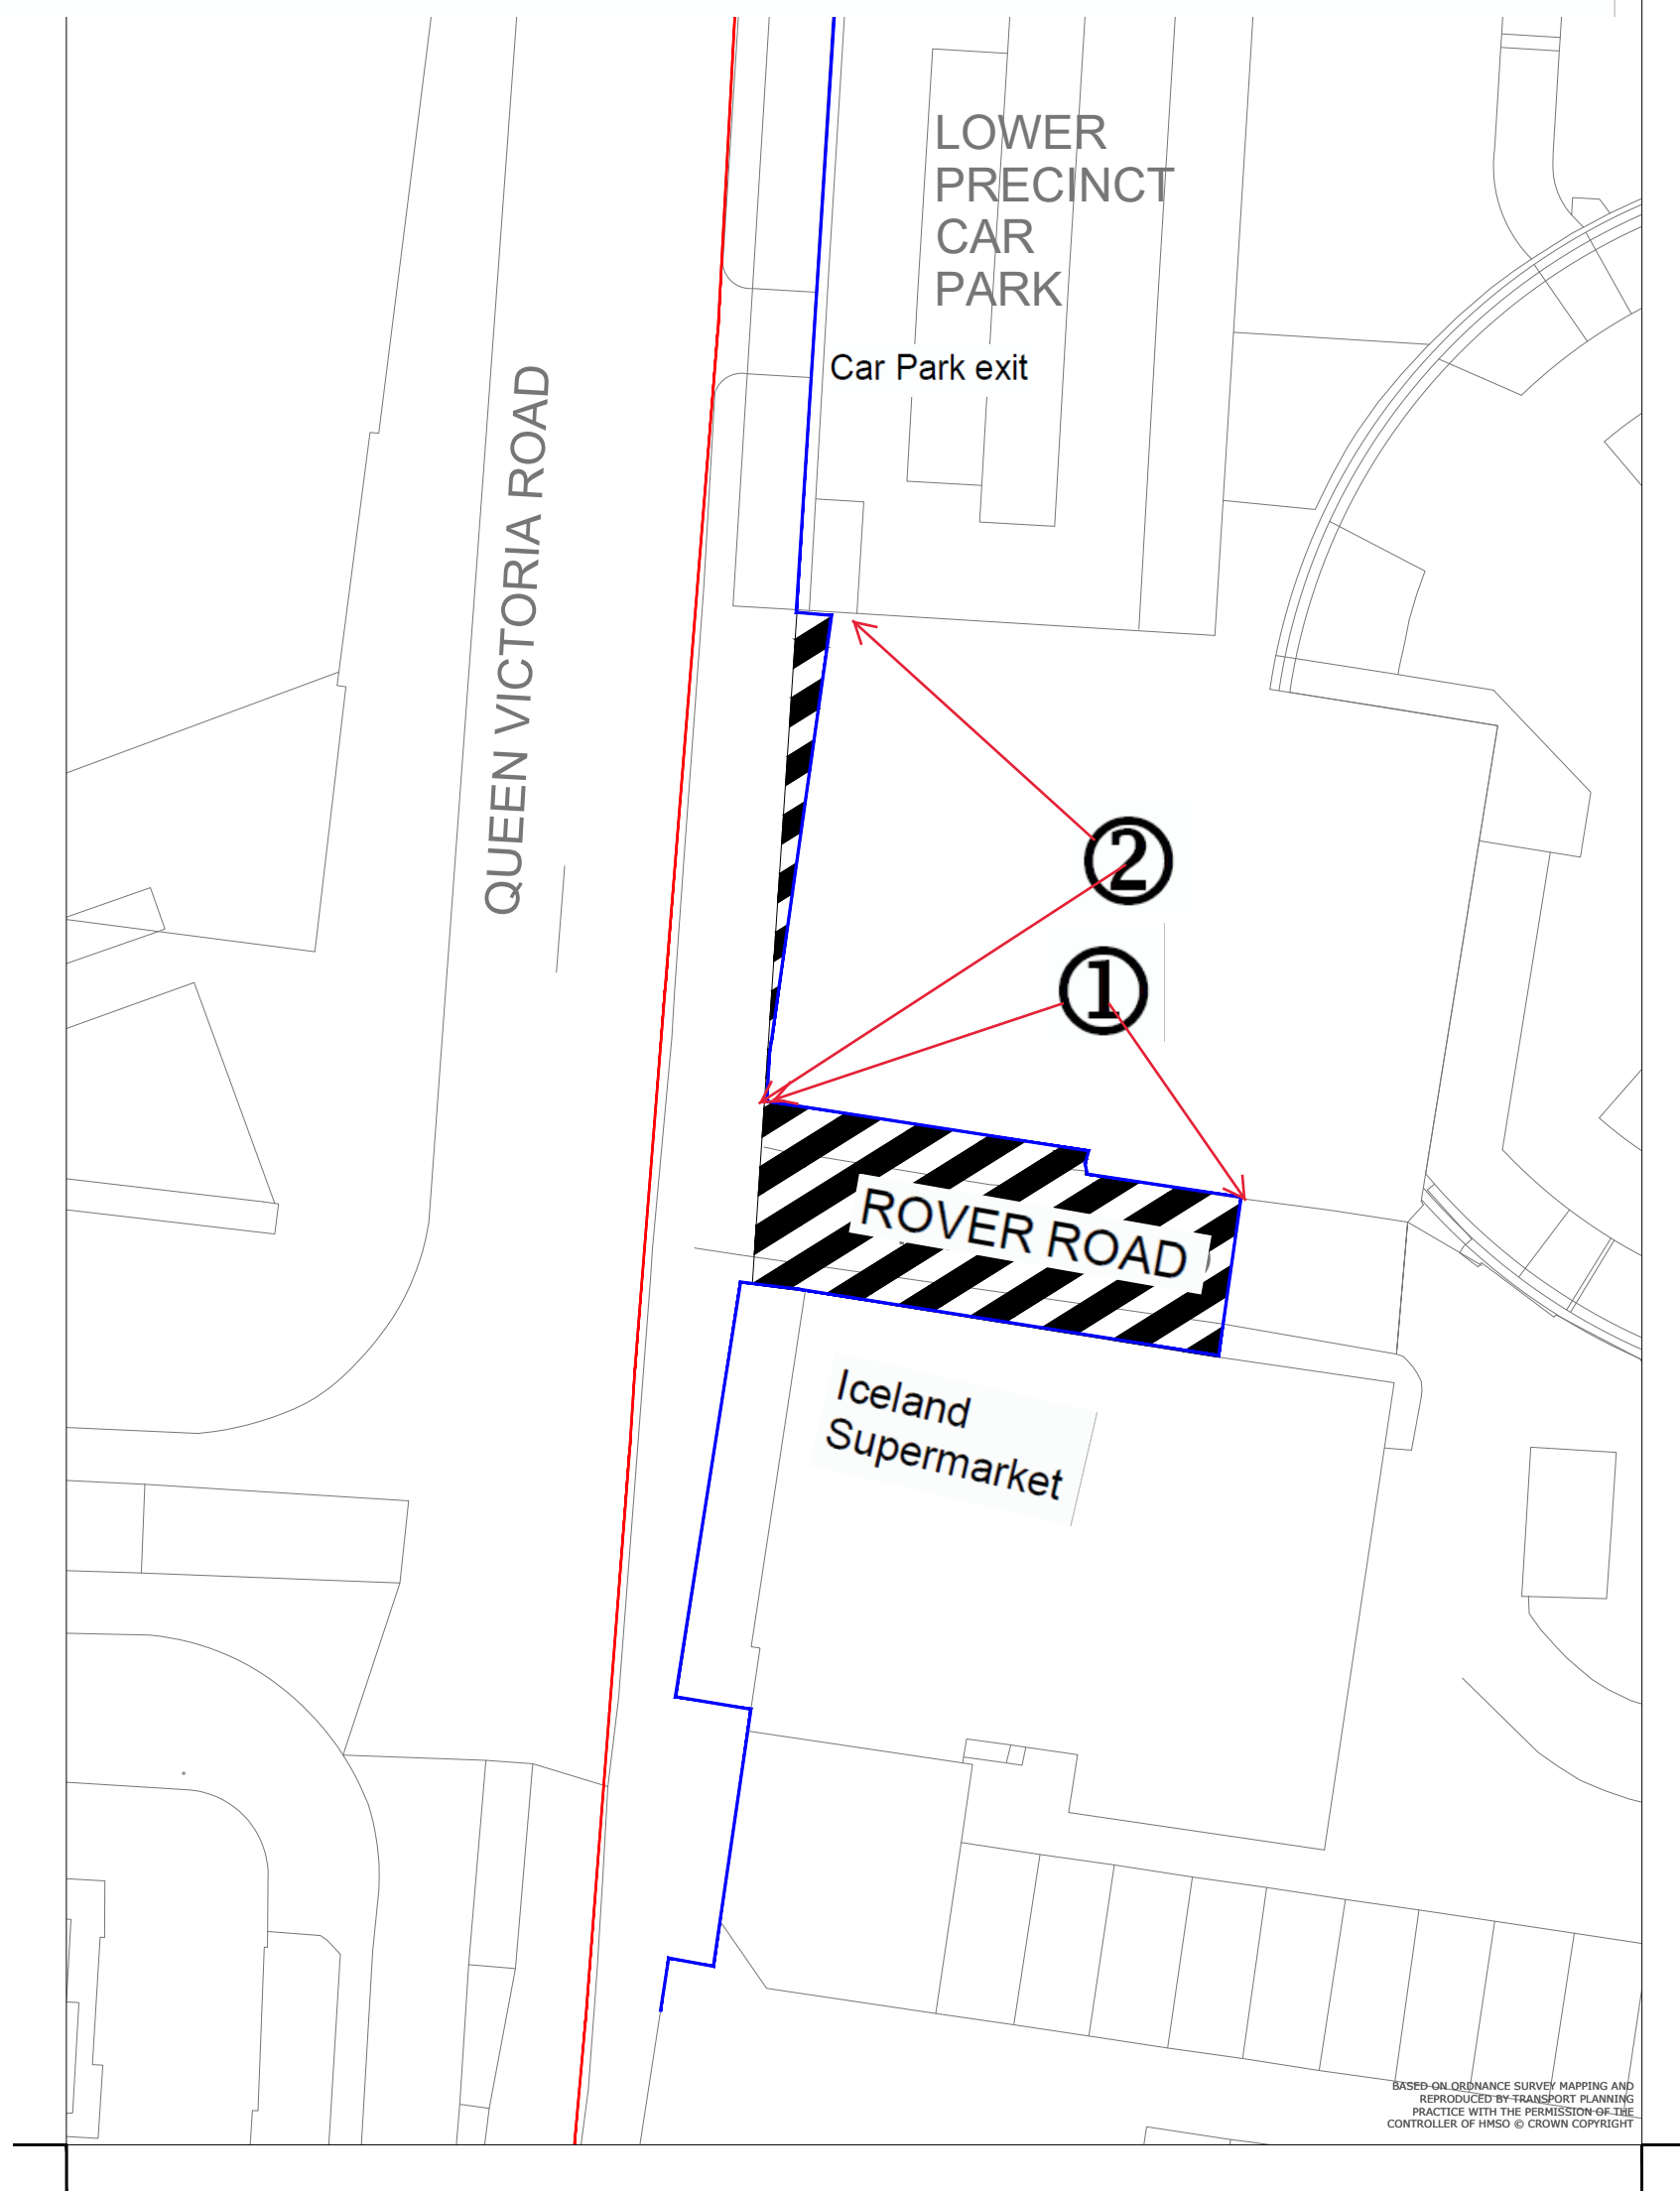

BASED ON ORDNANCE SURVEY MAPPING AND
REPRODUCED BY TRANSPORT PLANNING
PRACTICE WITH THE PERMISSION OF THE
CONTROLLER OF HMSO © CROWN COPYRIGHT

Key Scale 1:500 @ A3

Highways to be
stopped up



National Transport Casework Team

Department for Transport

Plan No: NATTRAN/WM/S247/5256

Signed by Authority of the
Secretary of State

on.....

Signature.....

DAVE CANDLISH
An Official in the
National Transport Casework Team
Department for Transport