




Proposed Basement Parking Ramp Basement
1 : 750

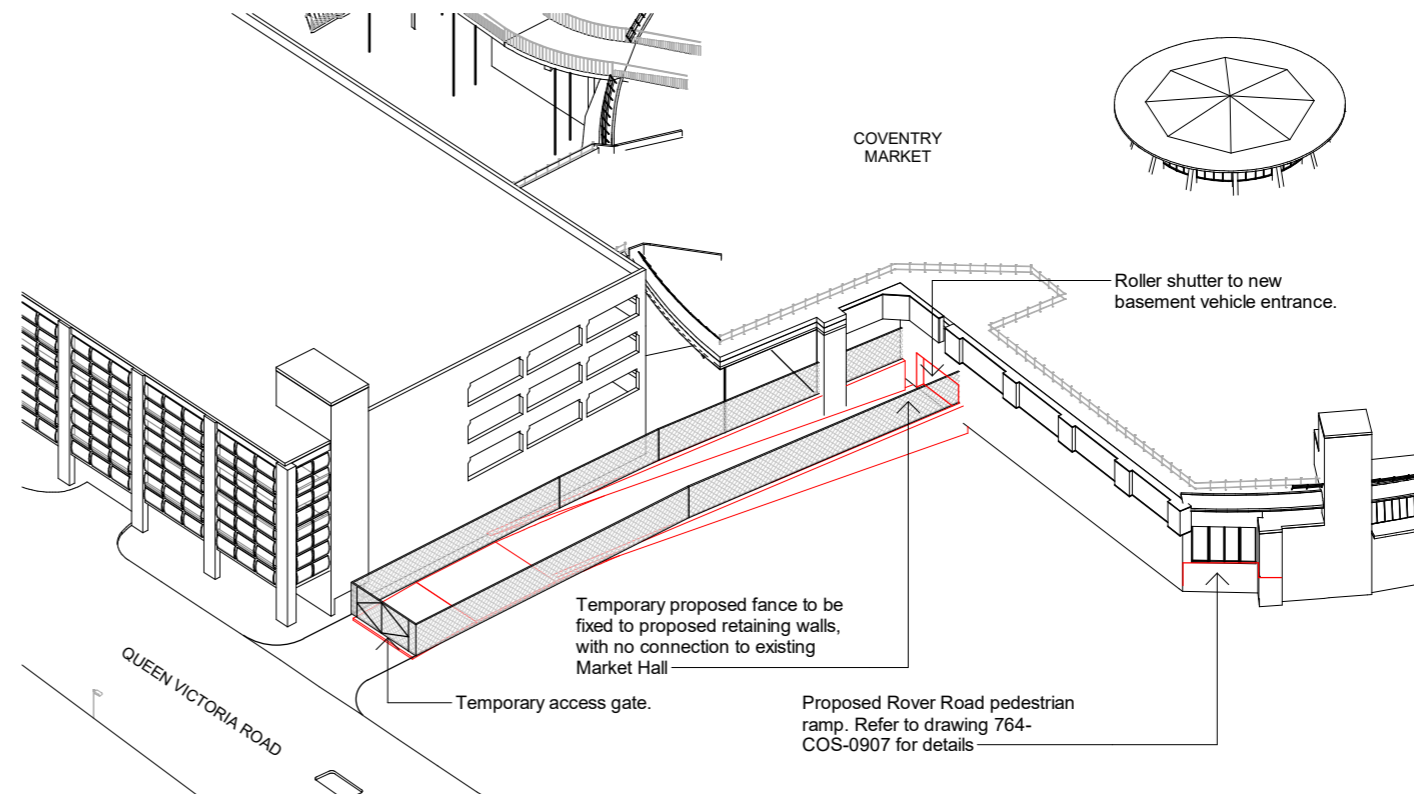

Proposed Basement Parking Ramp Axo

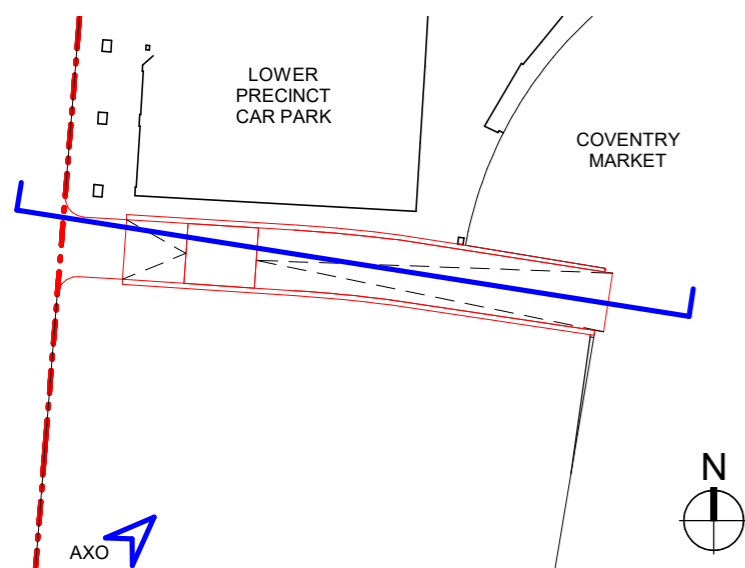

Proposed Basement Parking Ramp Above Ground
1 : 750

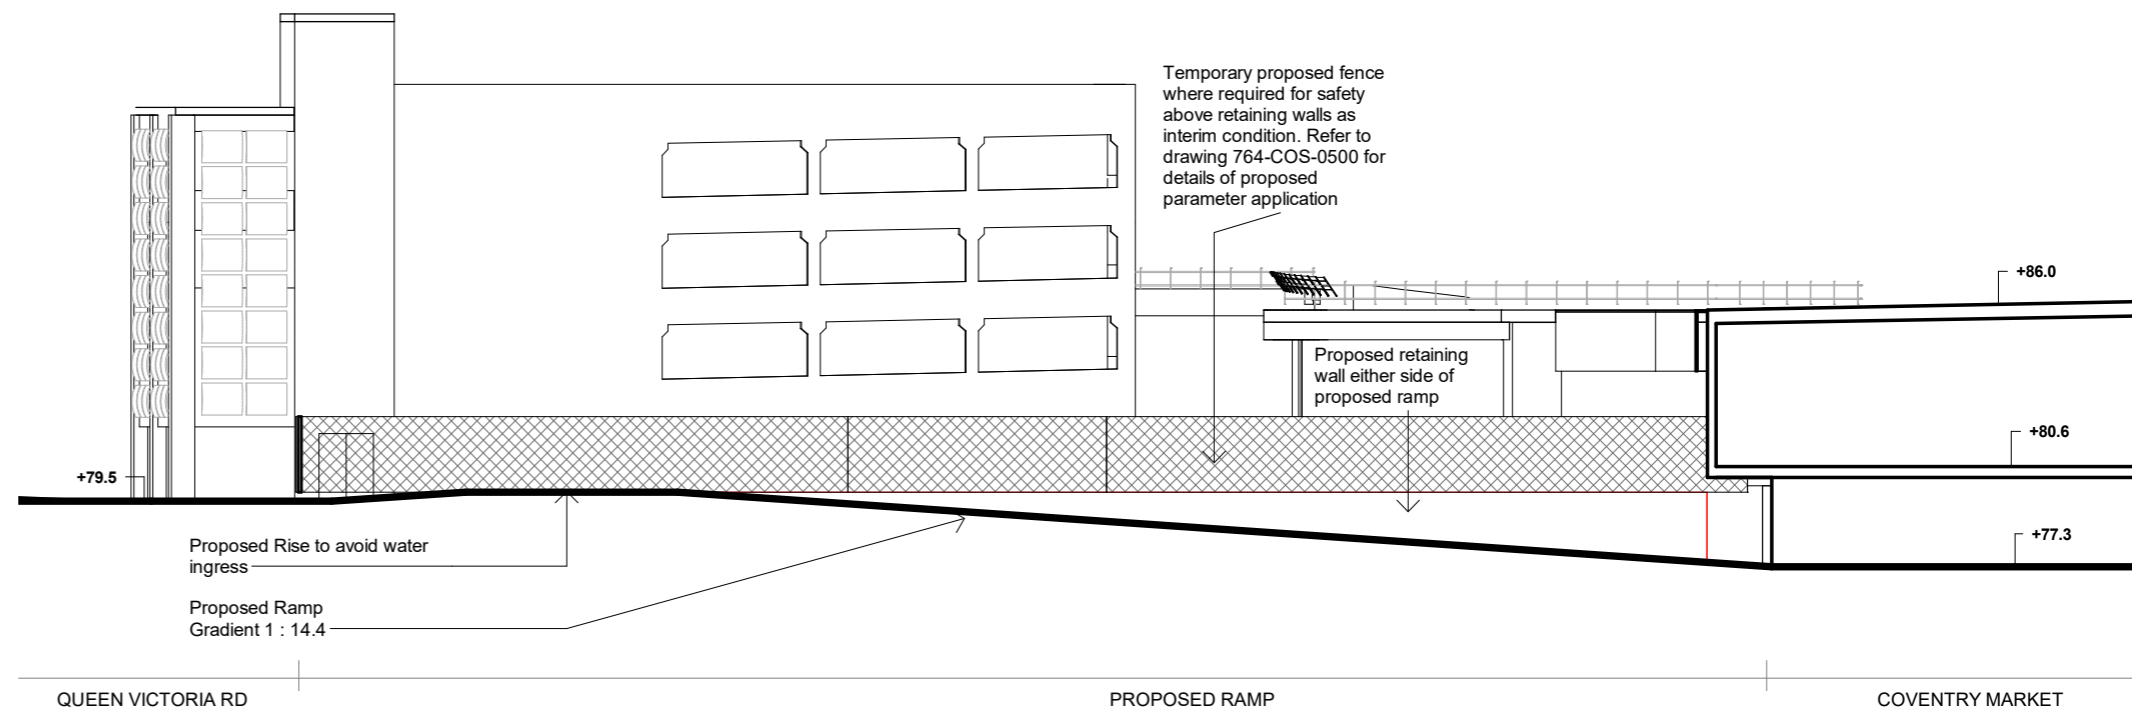

Proposed Basement Market Ramp Section A-A
1 : 250