The Network Rail (Cambridge Re-Signalling)
Order: Deposited Plans



## **TRANSPORT AND WORKS ACT 1992**

The Network Rail (Cambridge Re-Signalling) Order

**NR10 - Deposited Land Plans** 

**Network Rail Infrastructure Limited** 

2<sup>nd</sup> Floor, One Eversholt Street London NW1 2DN (Applicant) **Addleshaw Goddard LLP** 

3 Sovereign Square Leeds LS1 4ER (Solicitors) **Land Referencing Services** 


Telford Innovation Centre, SB113-114 Shifnal Road, Telford TF2 9NT (Land Referencing Agent) The Network Rail (Cambridge Re-Signalling)
Order: Deposited Plans





## TRANSPORT AND WORKS ACT 1992 The Network Rail (Cambridge Re-Signalling) Order


## Index


	Location Plan	
Cambridgeshire County Council, South Cambridgeshire District Council, Shepreth Parish Council	Sheet No.	Meldreth
Cambridgeshire County Council, South Cambridgeshire District Council, Little Shelford Parish Council	2	Foxton
Cambridgeshire County Council, Cambridge City Council	3	Long Road
Cambridgeshire County Council, South Cambridgeshire District Council, Little Wilbraham & Six Mile Bottom Parish Council	4	Six Mile Bottom
Cambridgeshire County Council, East Cambridgeshire District Council, Dullingham Parish Council	5	Dullingham
Cambridgeshire County Council, South Cambridgeshire District Council, Milton Parish Council	6	Milton Fen
Cambridgeshire County Council, South Cambridgeshire District Council, Waterbeach Parish Council	7	Waterbeach
Cambridgeshire County Council, East Cambridgeshire District Council, Stretham Parish Council	8	Dimmocks Cote
Norfolk County Council, Breckland District Council, Croxton Parish Council	9	Croxton

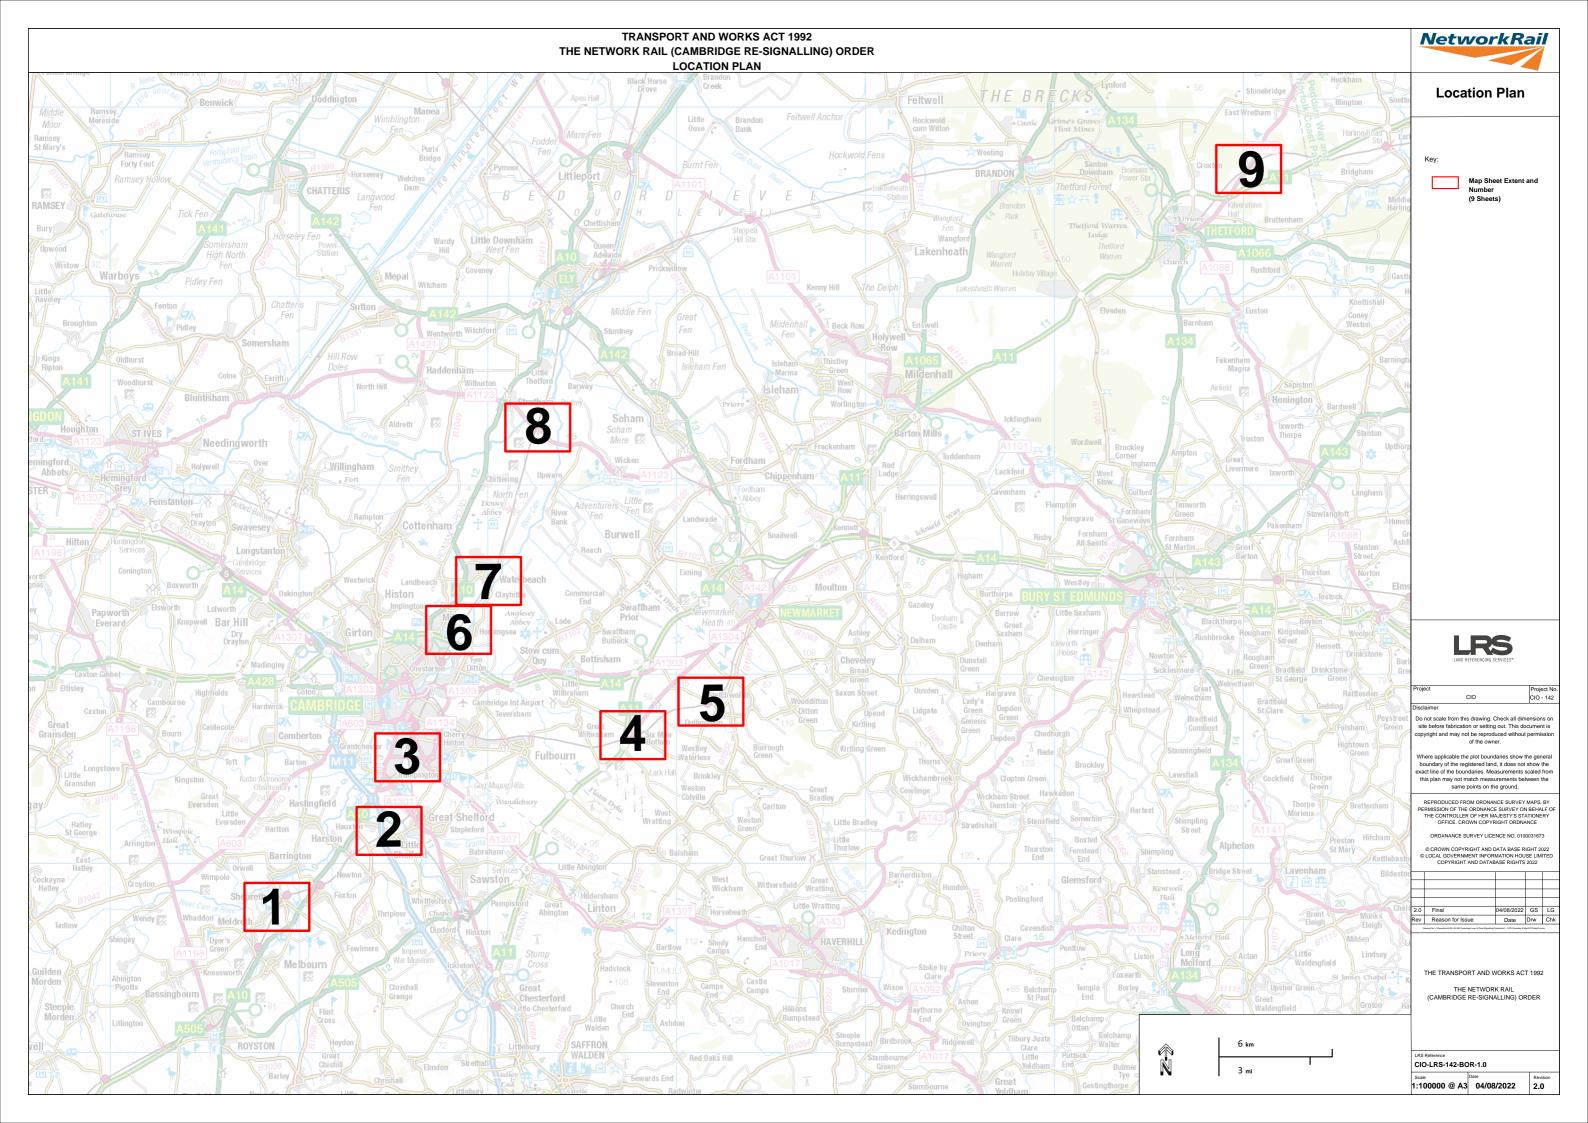


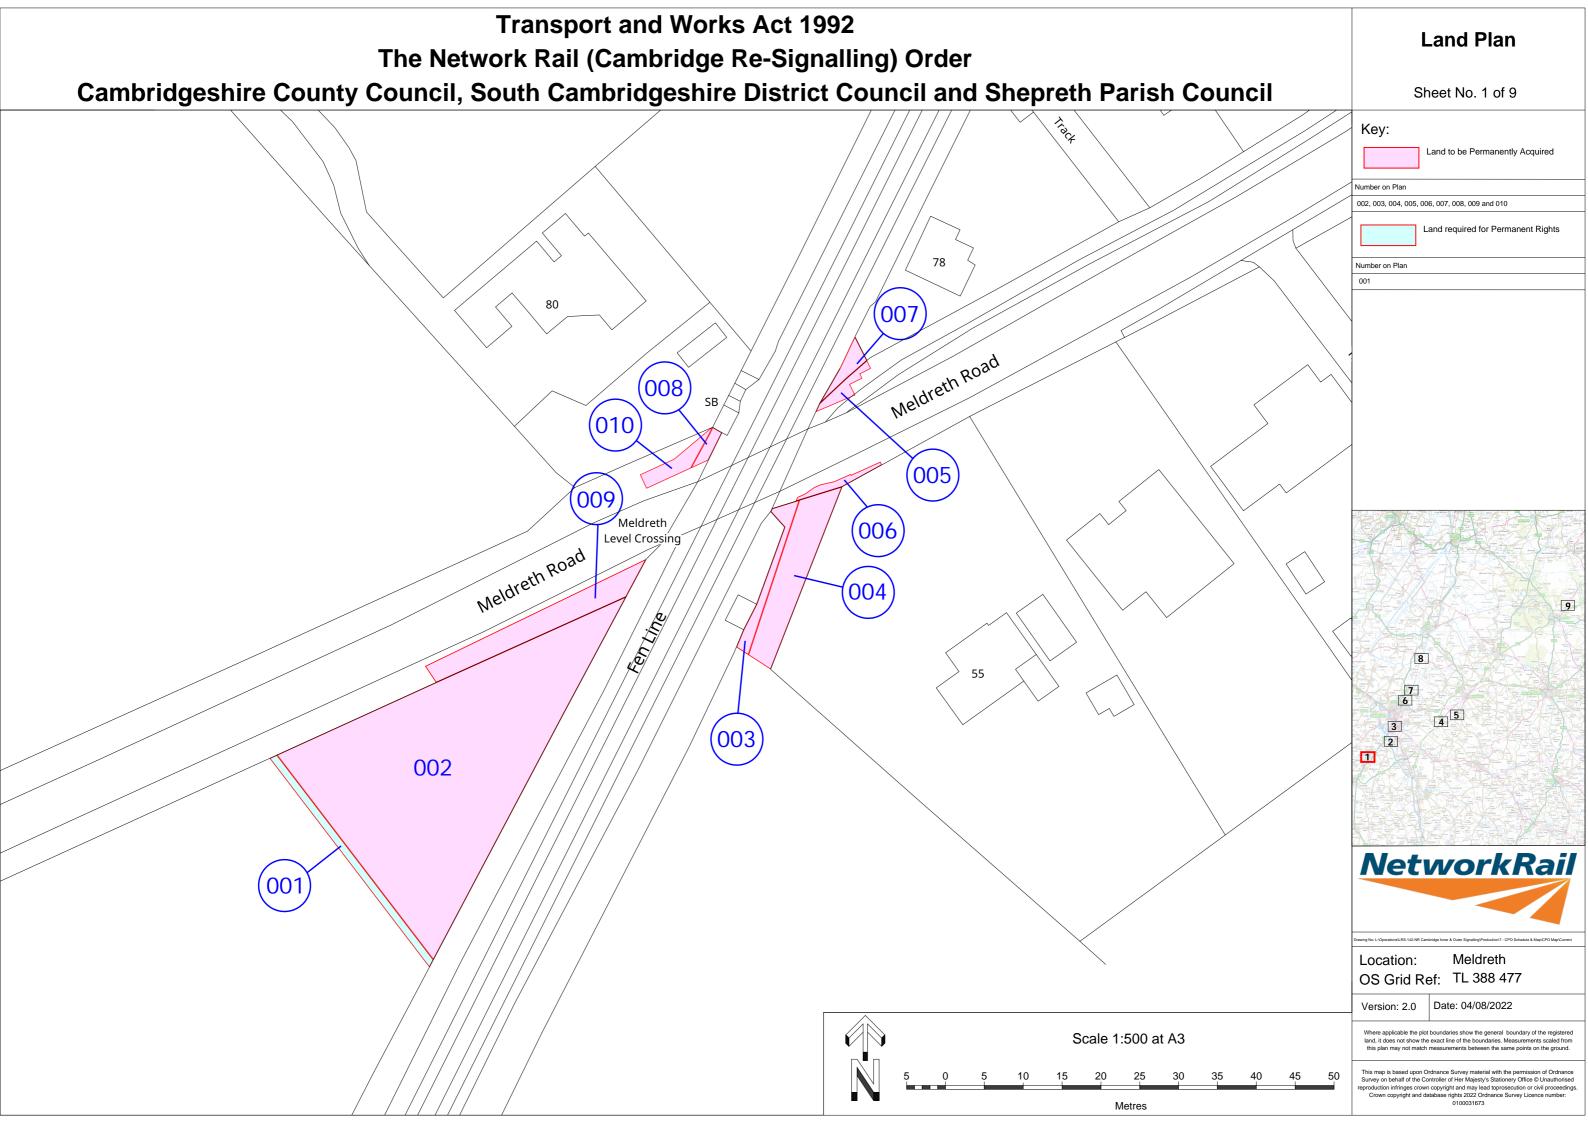


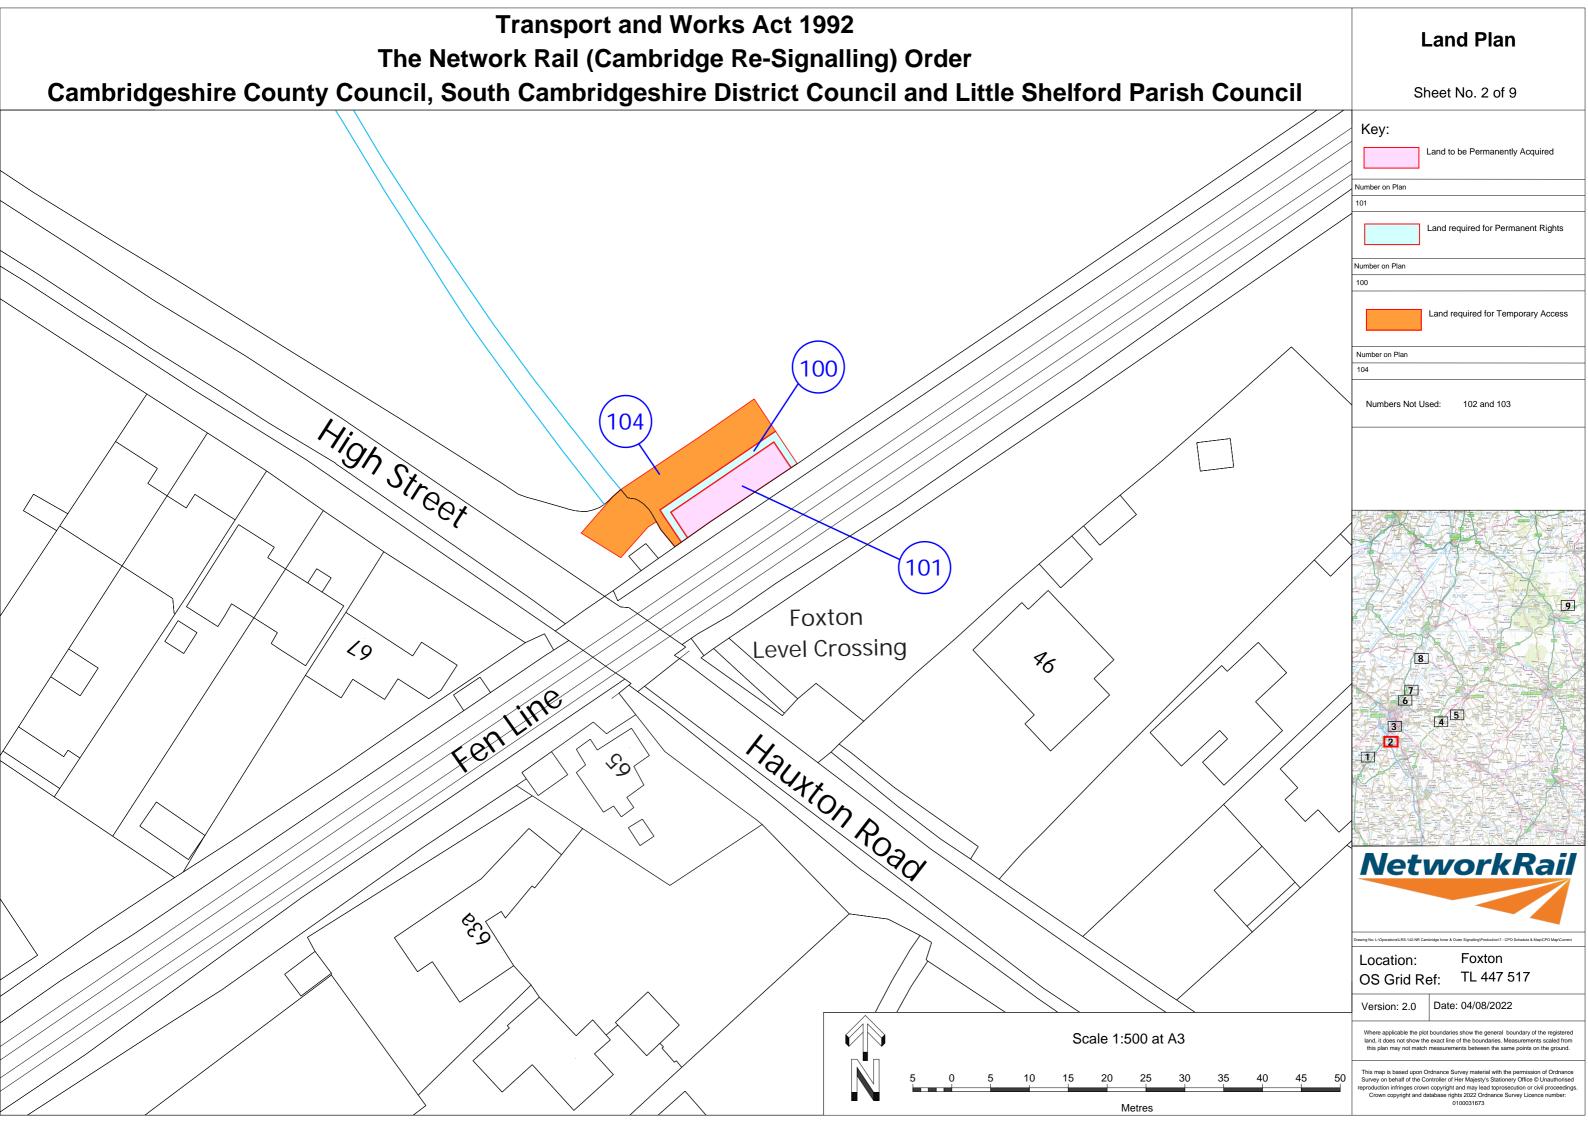

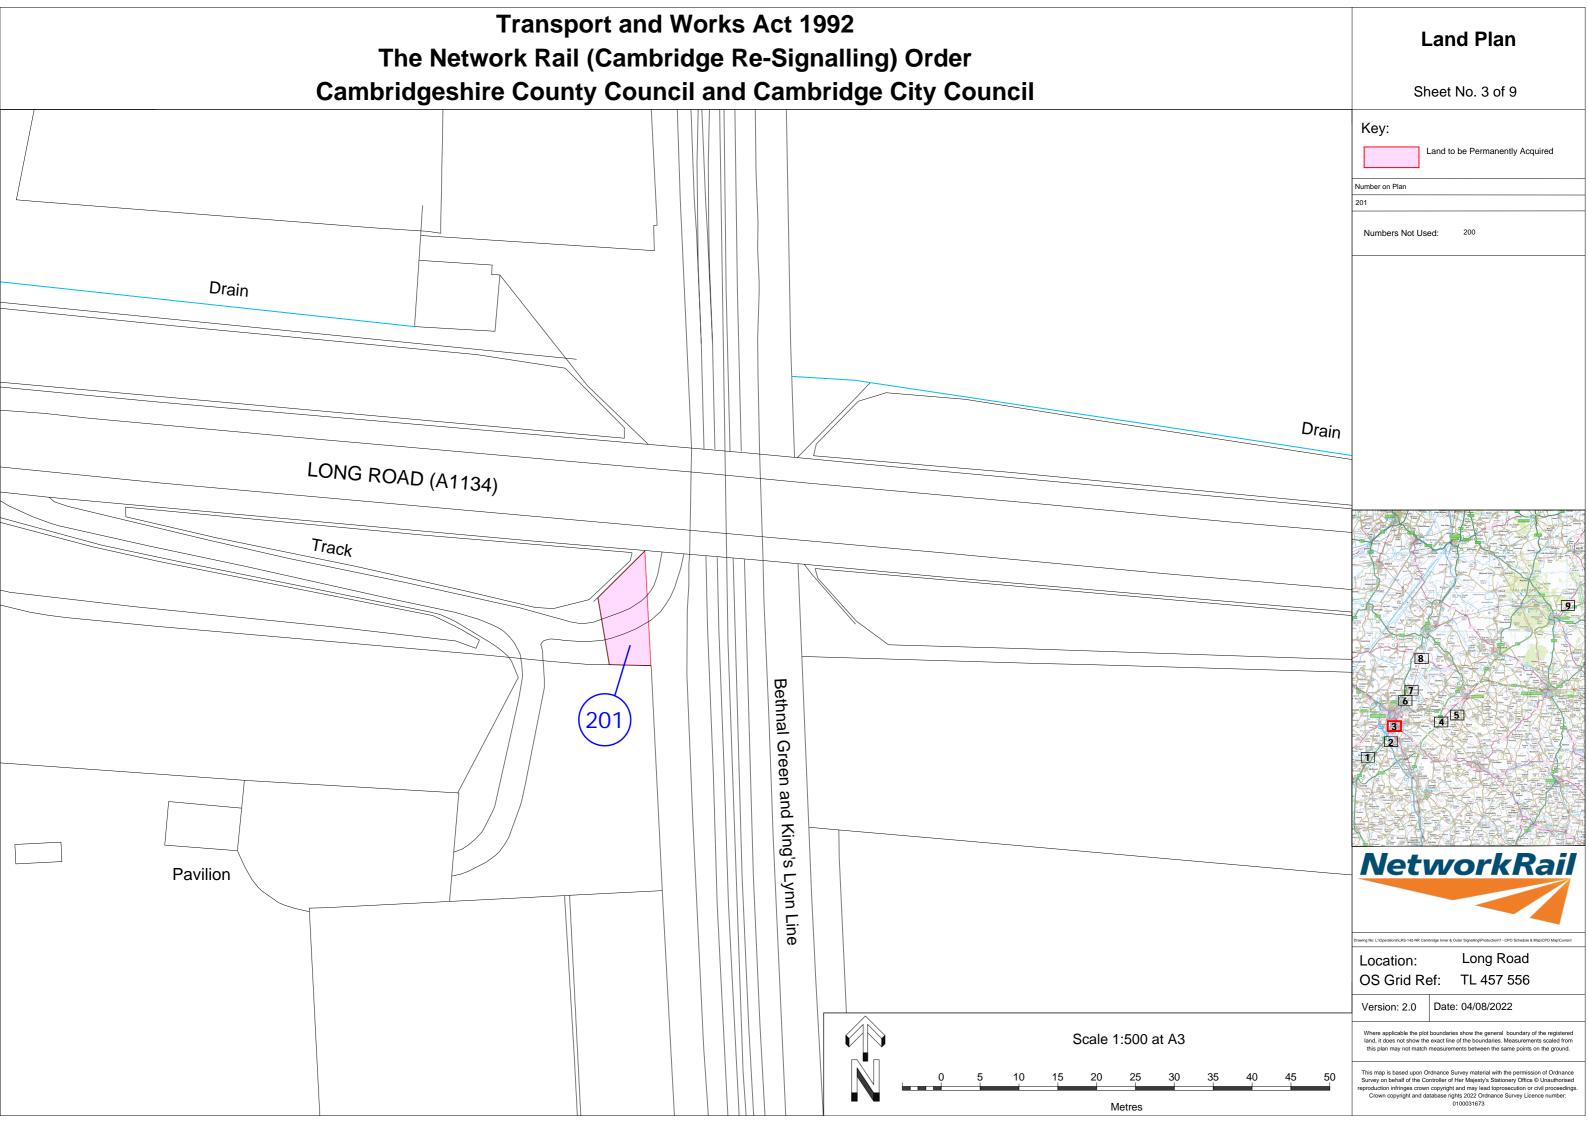

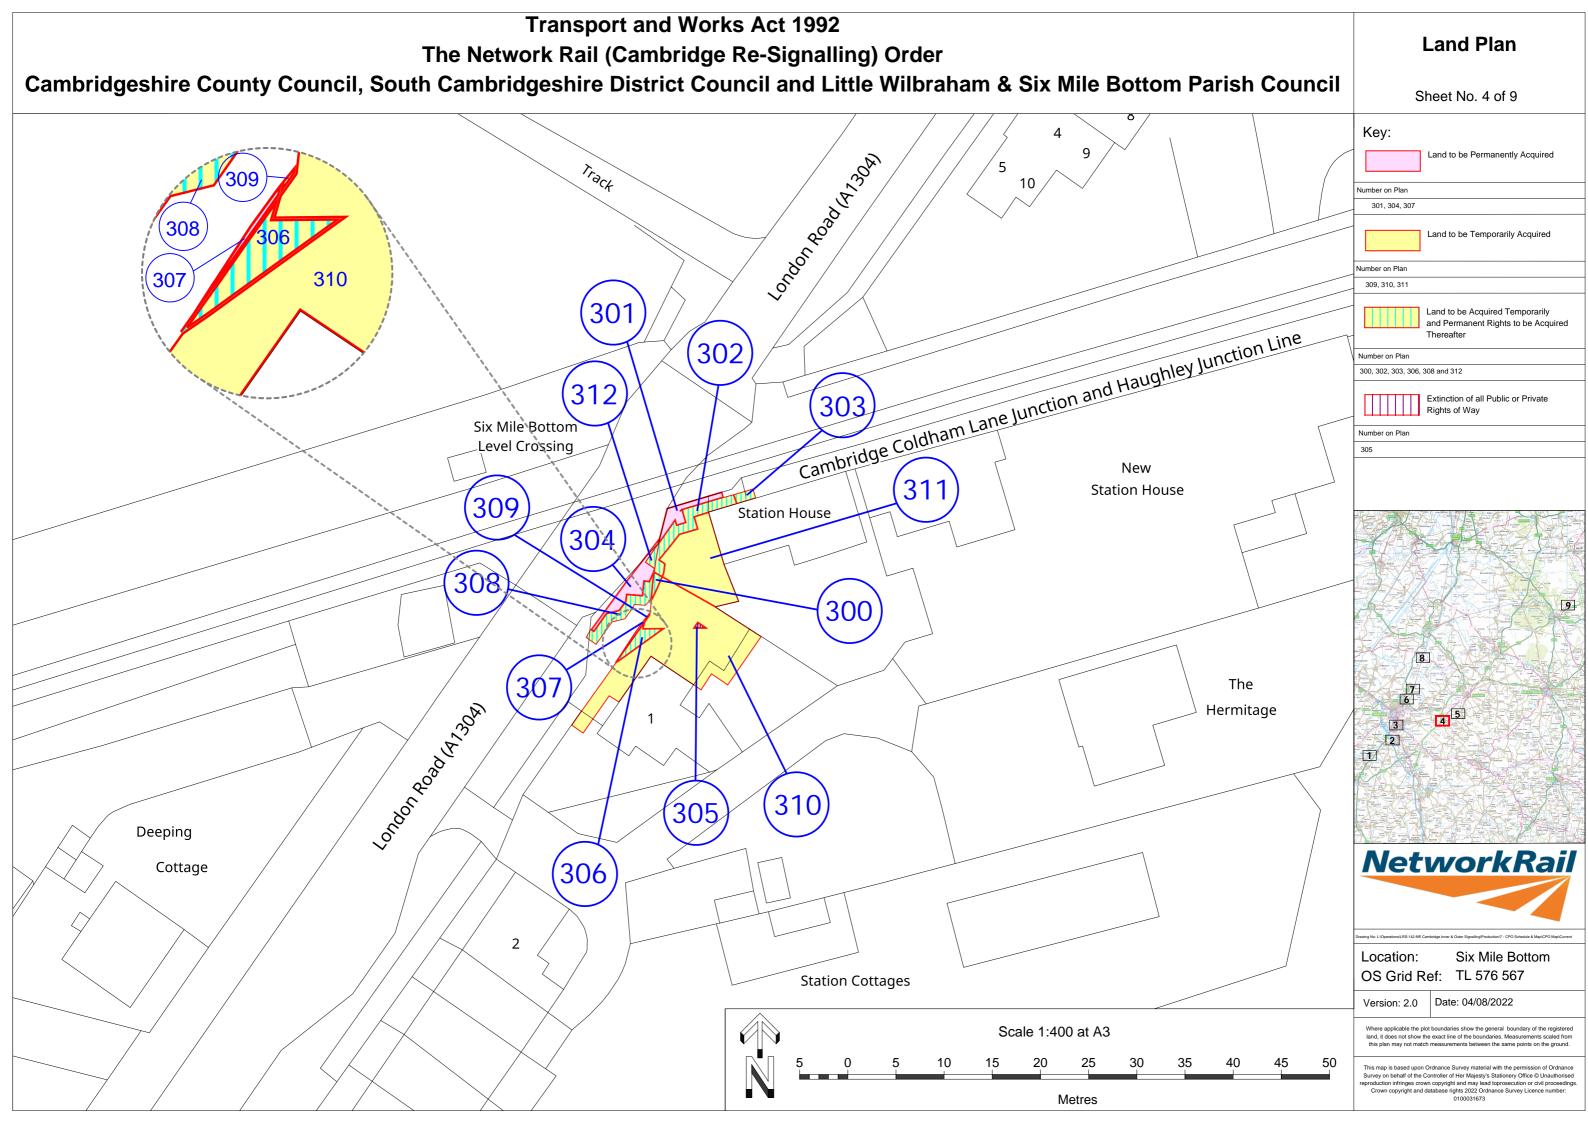

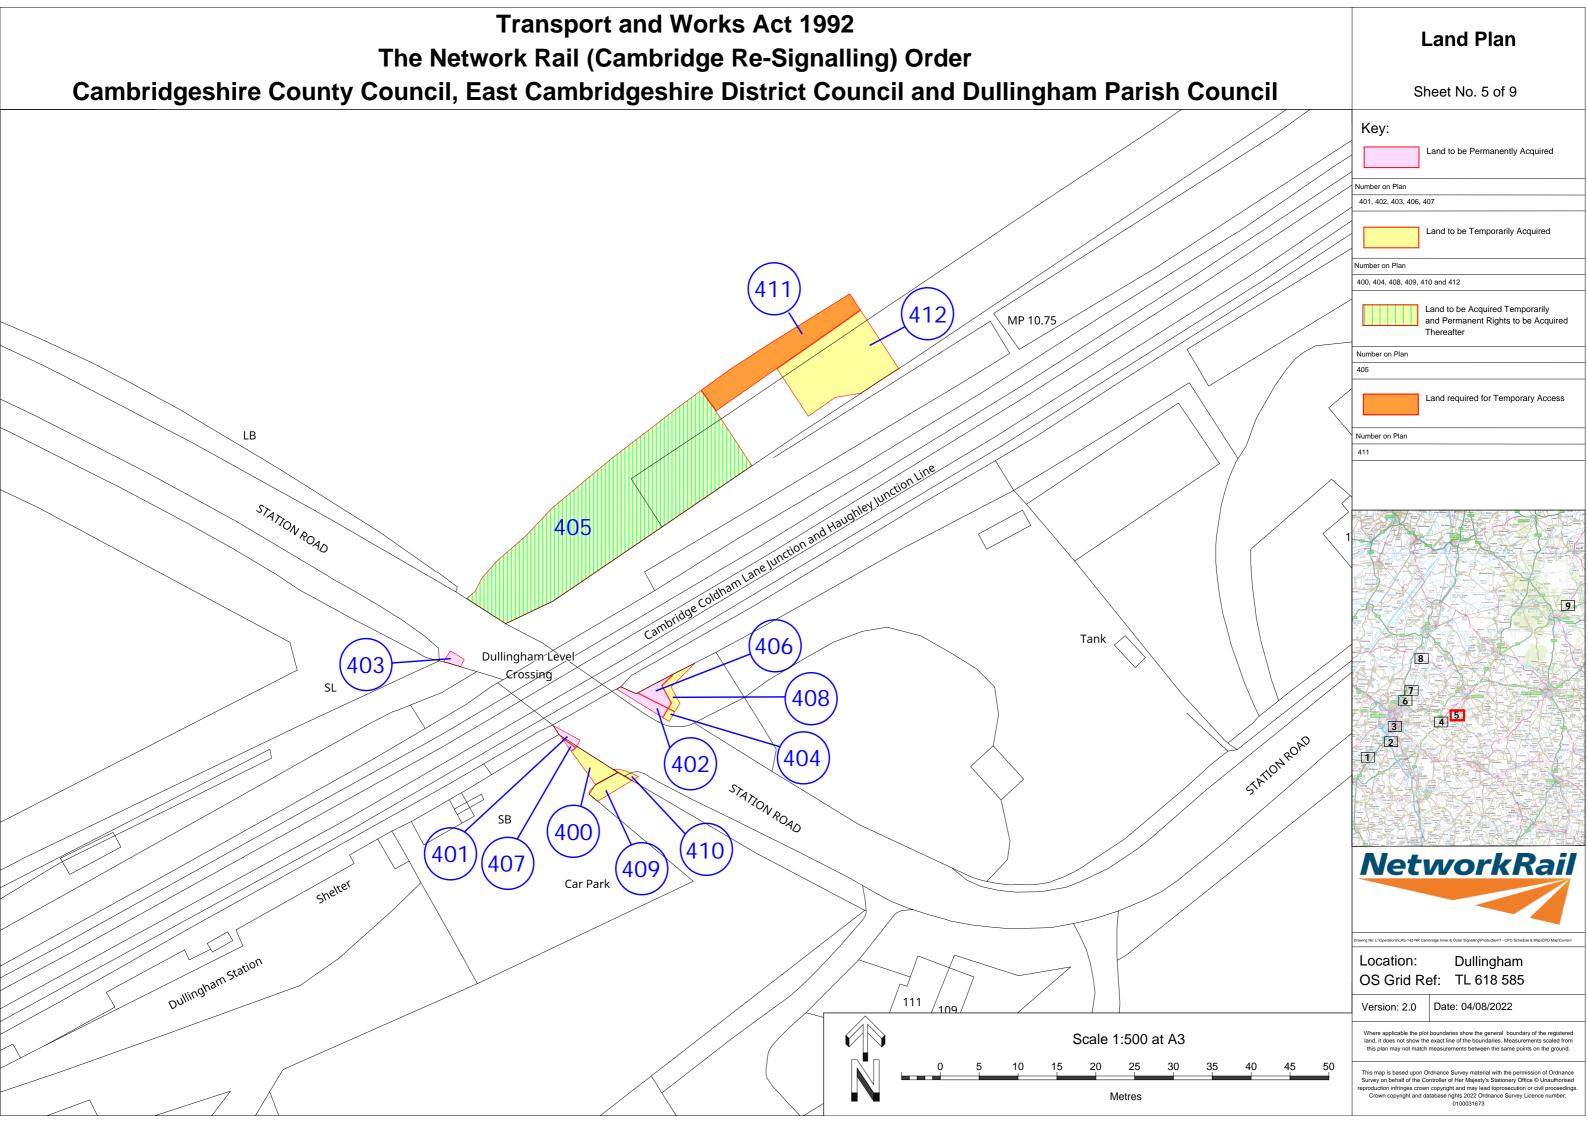

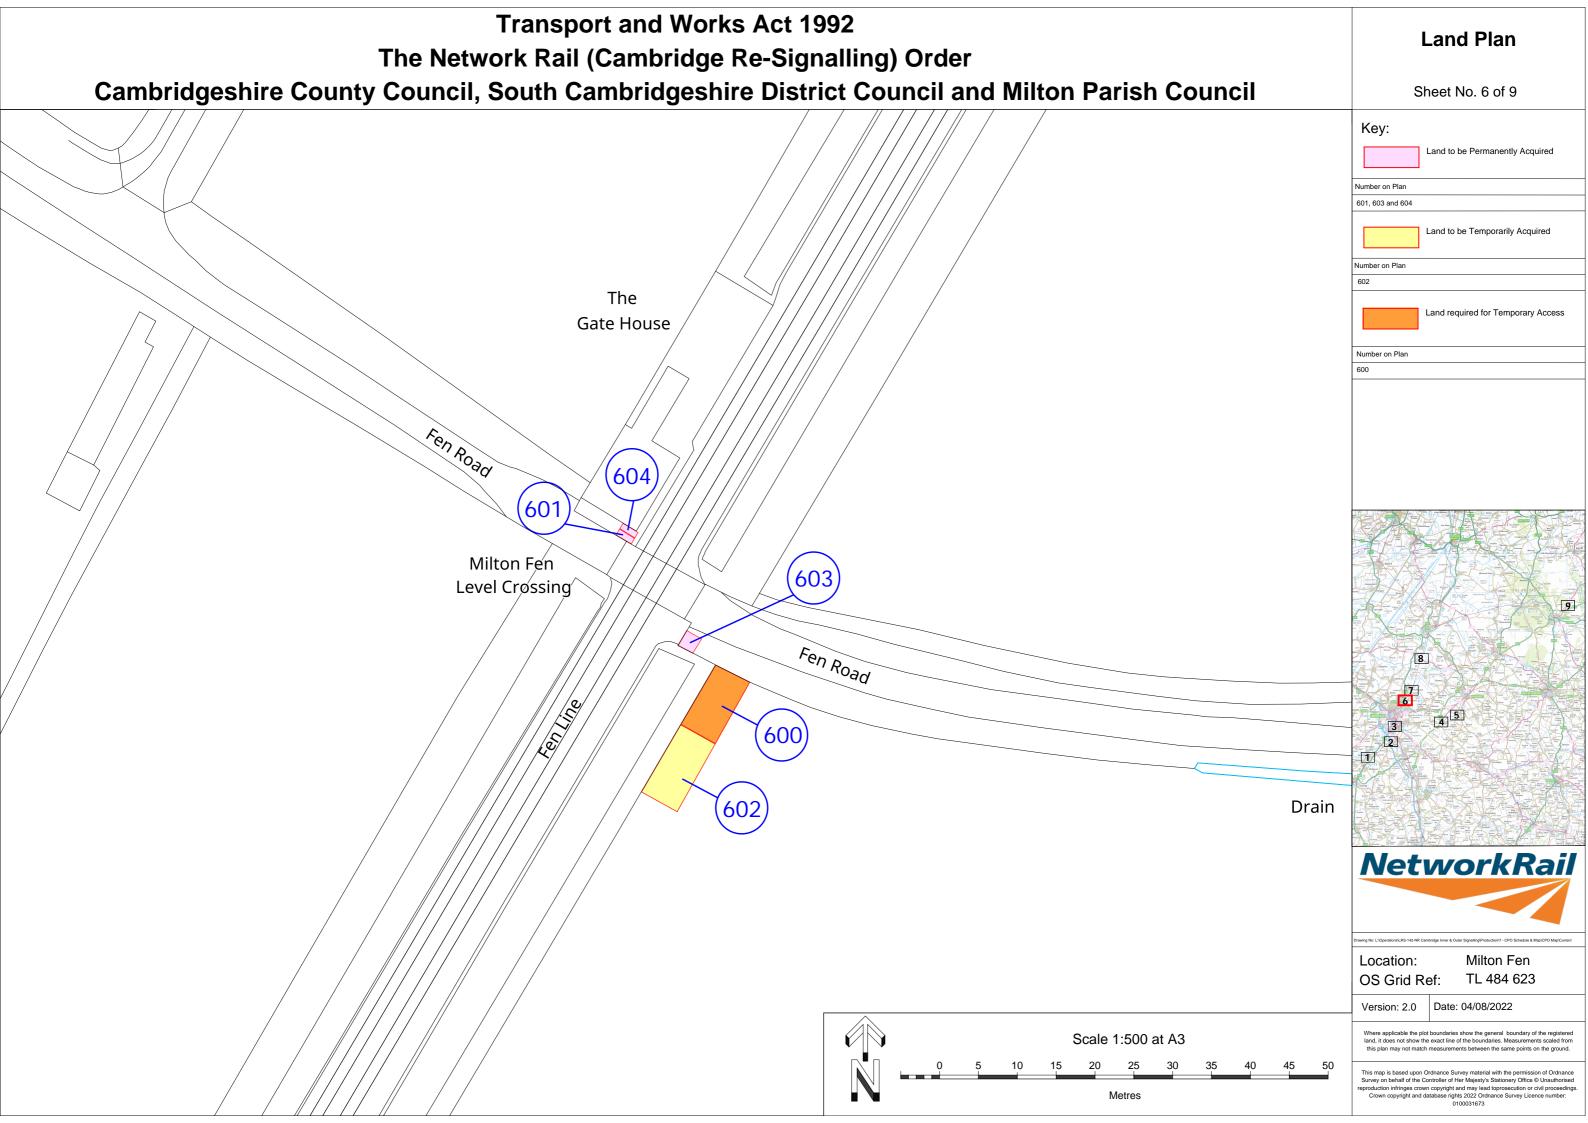

## **Transport and Works Act 1992 Land Plan** The Network Rail (Cambridge Re-Signalling) Order Cambridgeshire County Council, South Cambridgeshire District Council and Waterbeach Parish Council Sheet No. 7 of 9 Key: Land to be Permanently Acquired 703, 704 and 705 Land to be Temporarily Acquired 23 Land required for Temporary Access 704 (705)Waterbeach Level Crossing 701 and 702 (703) Drain NetworkRail Location: Waterbeach OS Grid Ref: TL 528 858 Version: 2.0 Date: 04/08/2022 Scale 1:750 at A3 This map is based upon Ordnance Survey material with the permission of Ordnance Survey on behalf of the Controller of Her Majesty's Stationery Office © Unauthorised reproduction infringes crown copyright and may lead to

