






0 100 200 500 1000
1:20,000

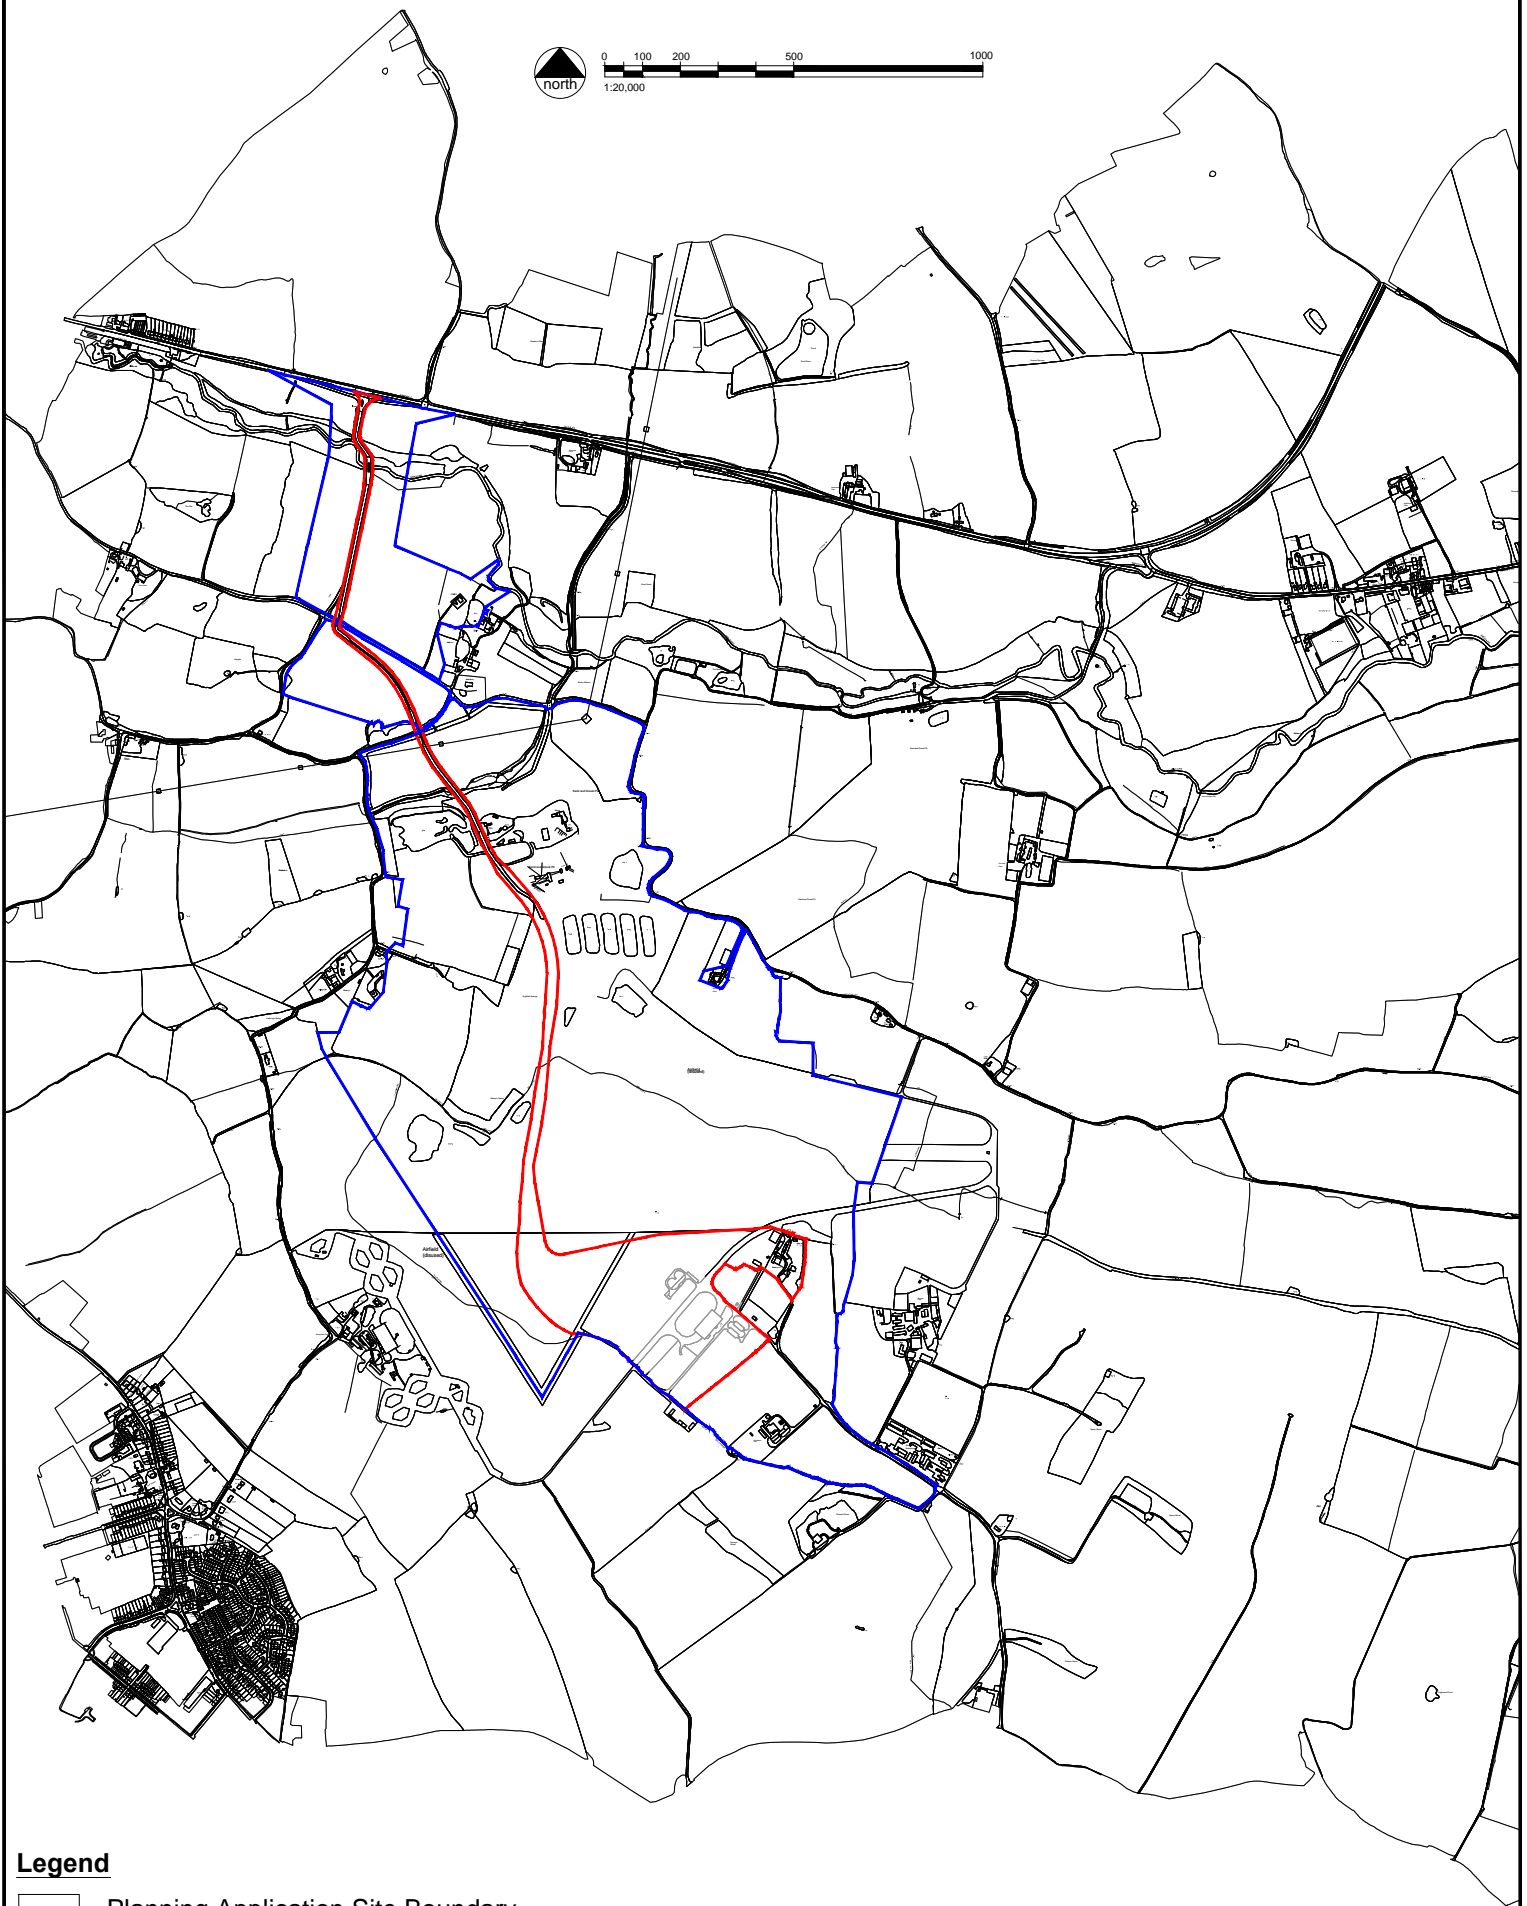

Legend

-  Planning Application Site Boundary
-  Land in the Applicant's Control

Melia Smith & Jones
Consulting Civil & Structural Engineers

Vinery Court, 58 Cardigan Lane, LEEDS LS4 2LD.
Tel: 0113 2306080 Website: www.msj.co.uk

Date	21/12/15
Project No.	213033
Created by	R.O.S
Sheet Size	A4

Title

*Land Ownership and Proposed Site Plan
Gent Fairhead & Co. Limited, Rivenhall Airfield
Proposed Integrated Waste Management Facility*

1-1A