




DIDCOT TO CULHAM RIVER CROSSING MAINLINE

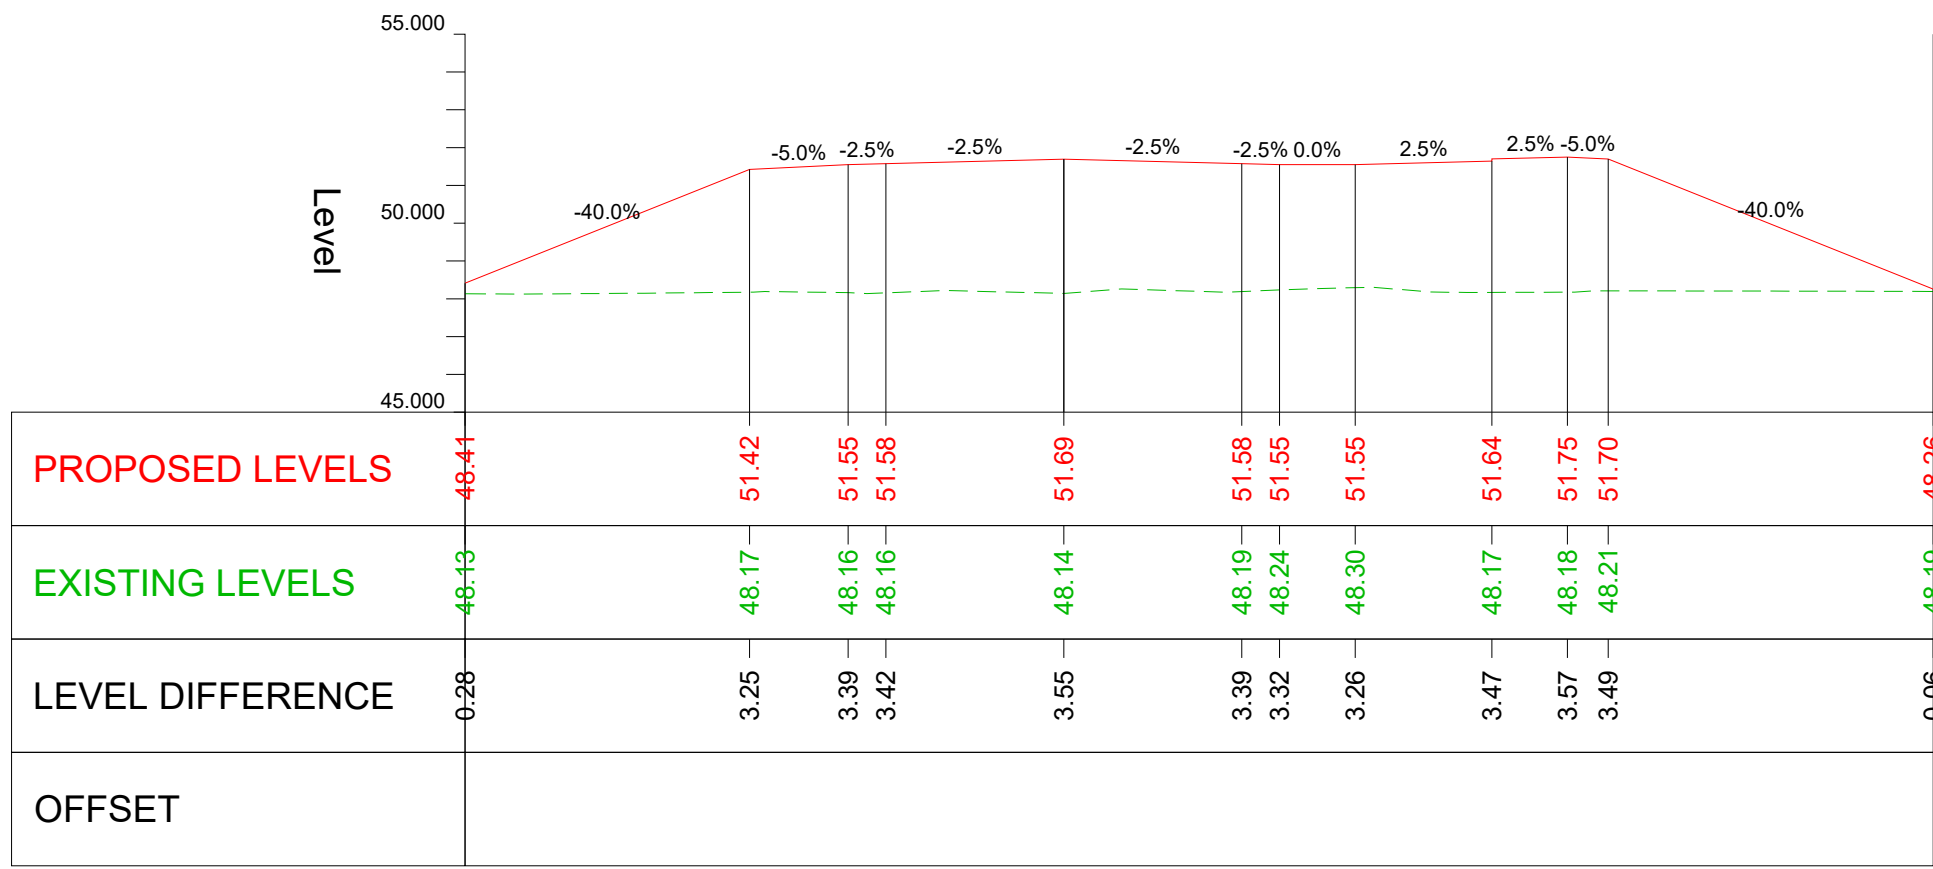


Chainage: 2320
Scale: H 1:200 ; V 1:200

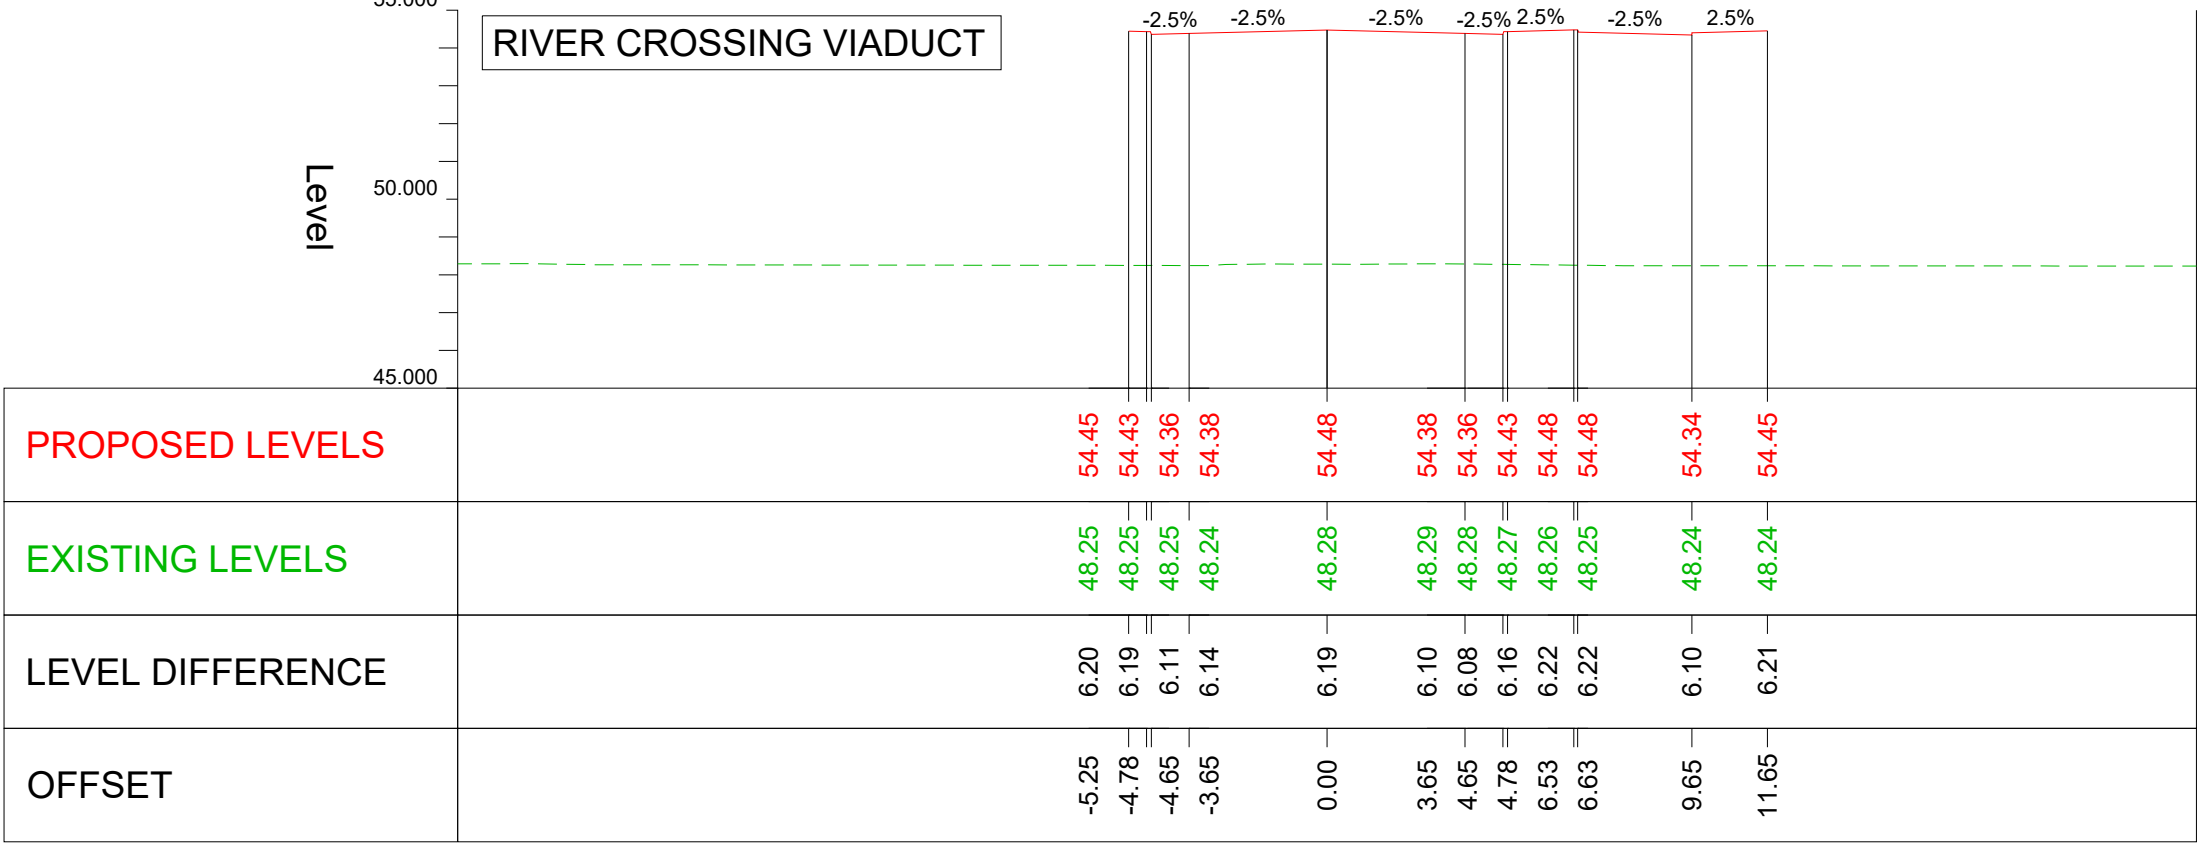


Chainage: 2600
Scale: H 1:200 ; V 1:200

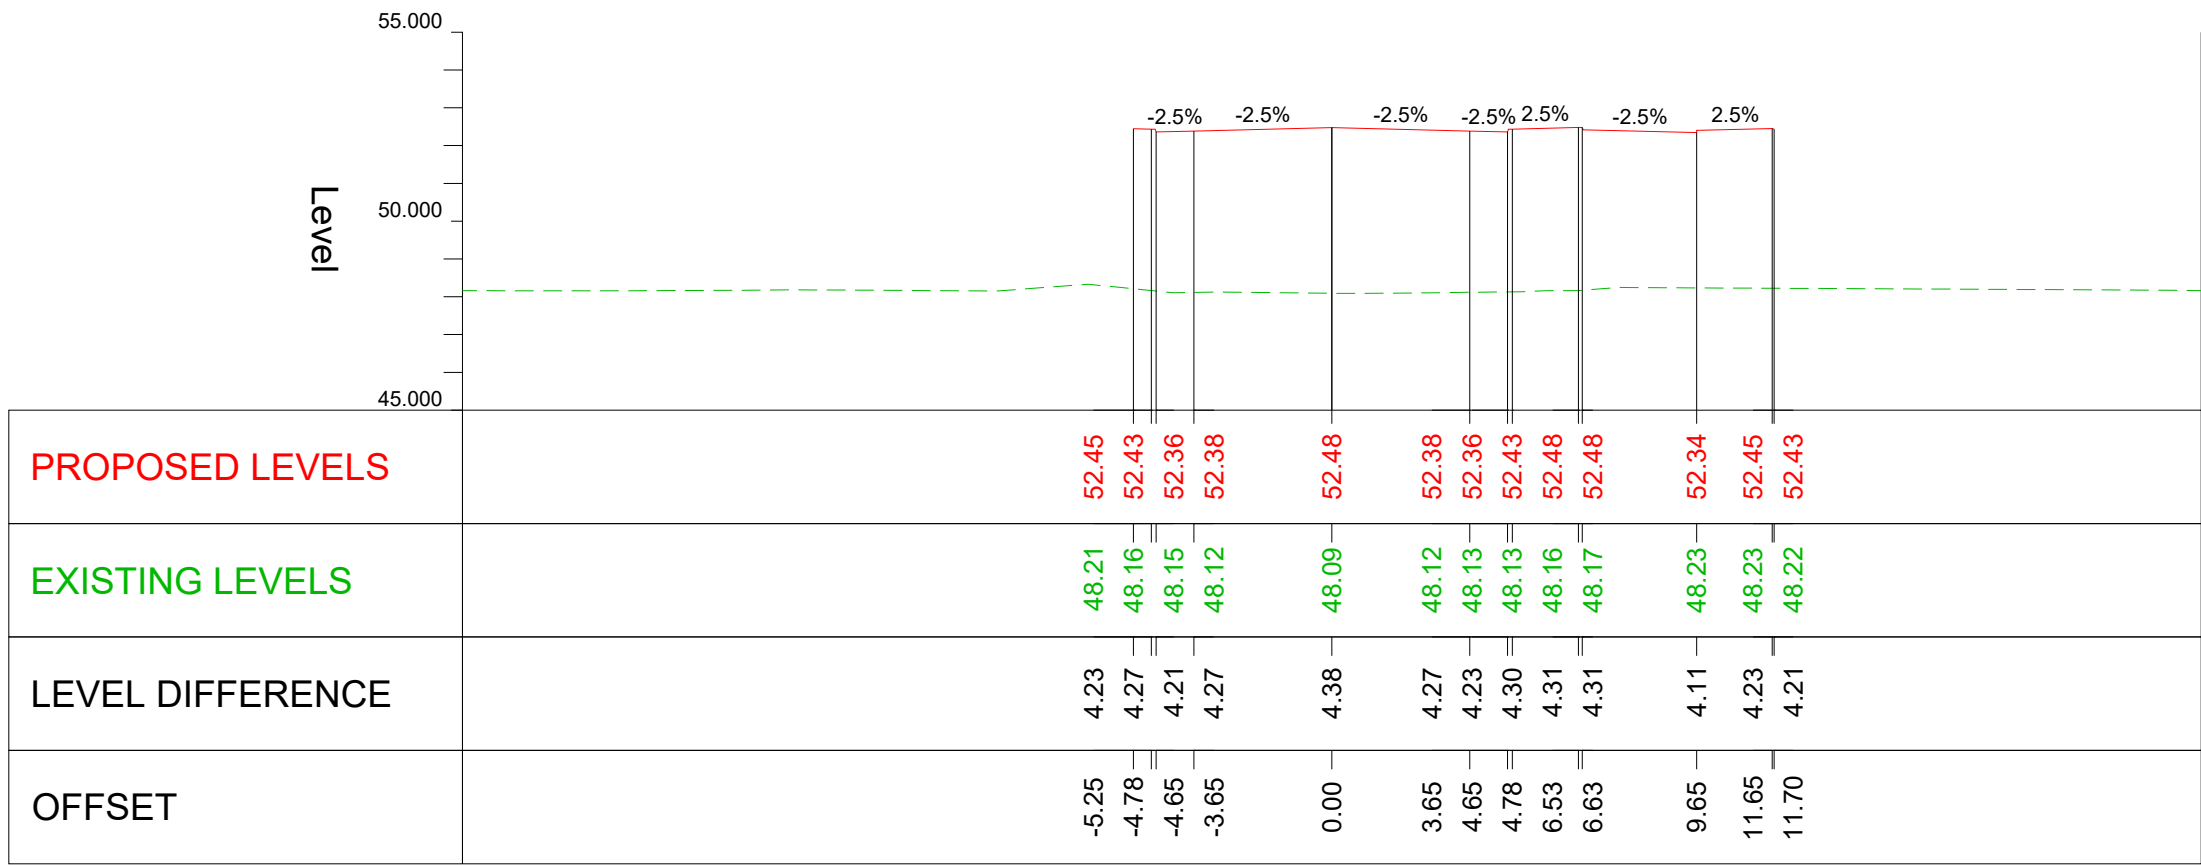


Chainage: 2400
Scale: H 1:200 ; V 1:200

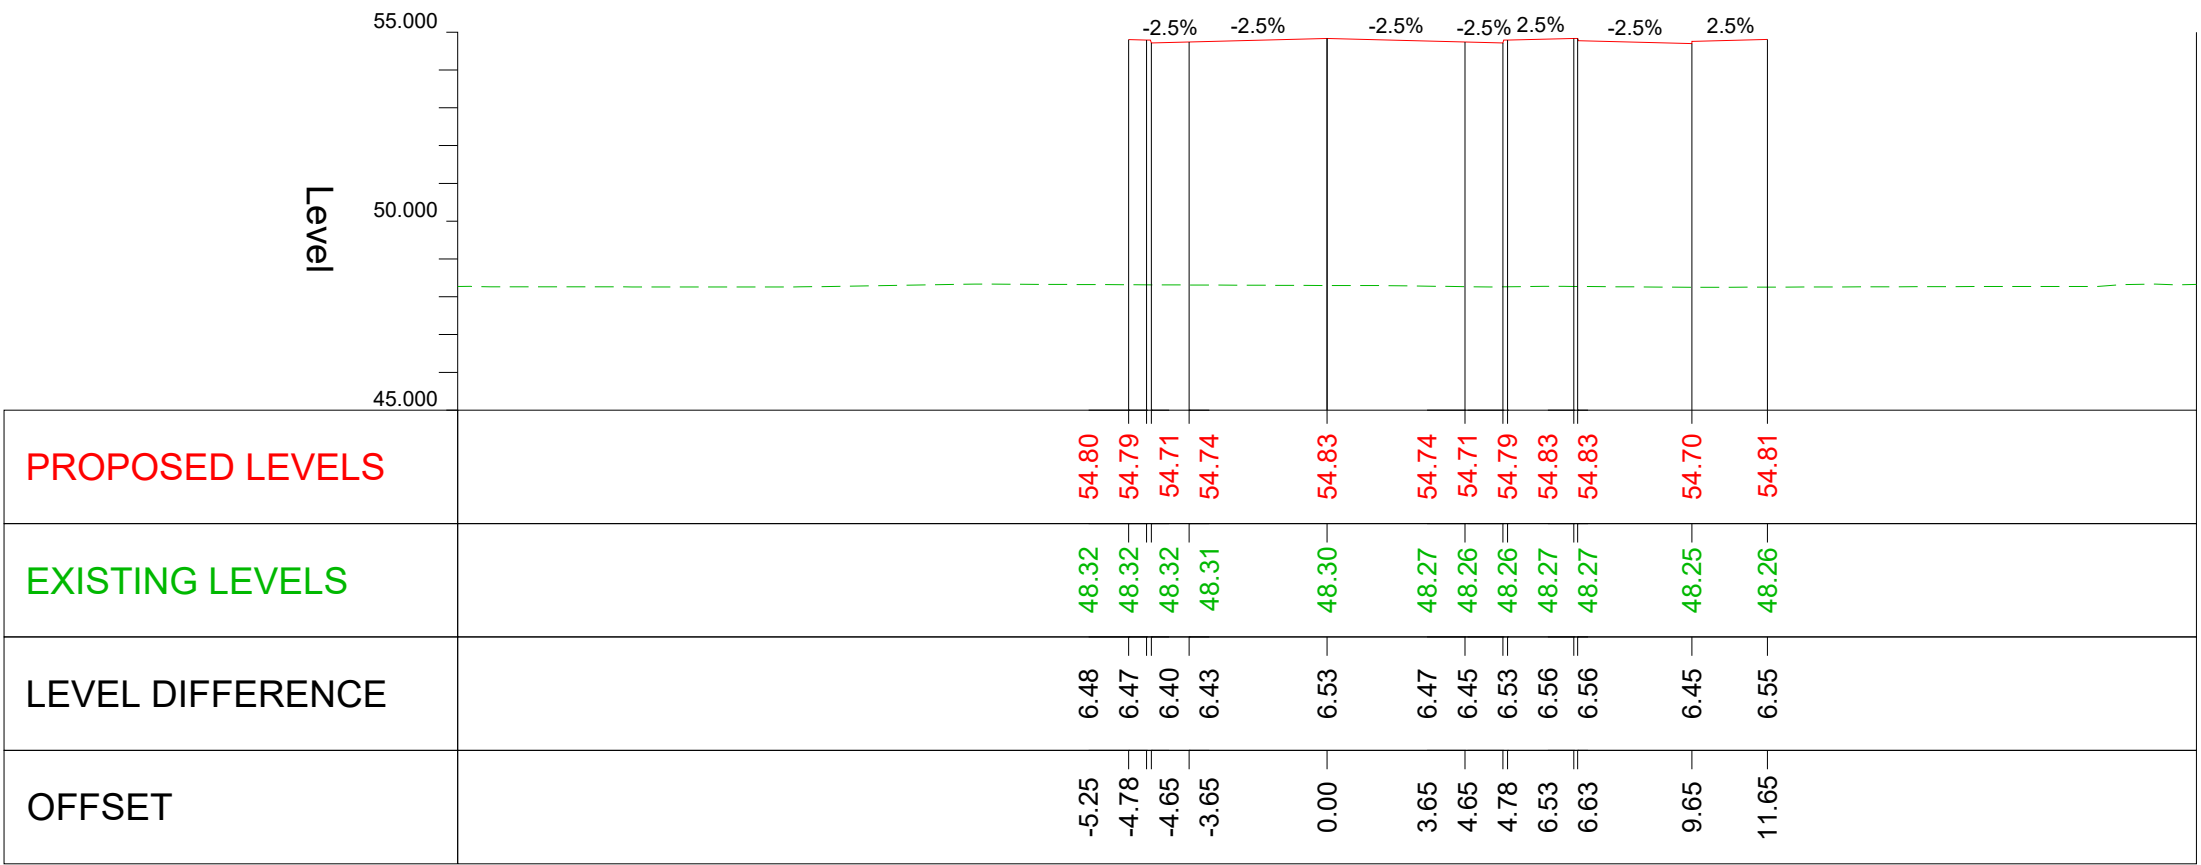

Chainage: 2700
Scale: H 1:200 ; V 1:200

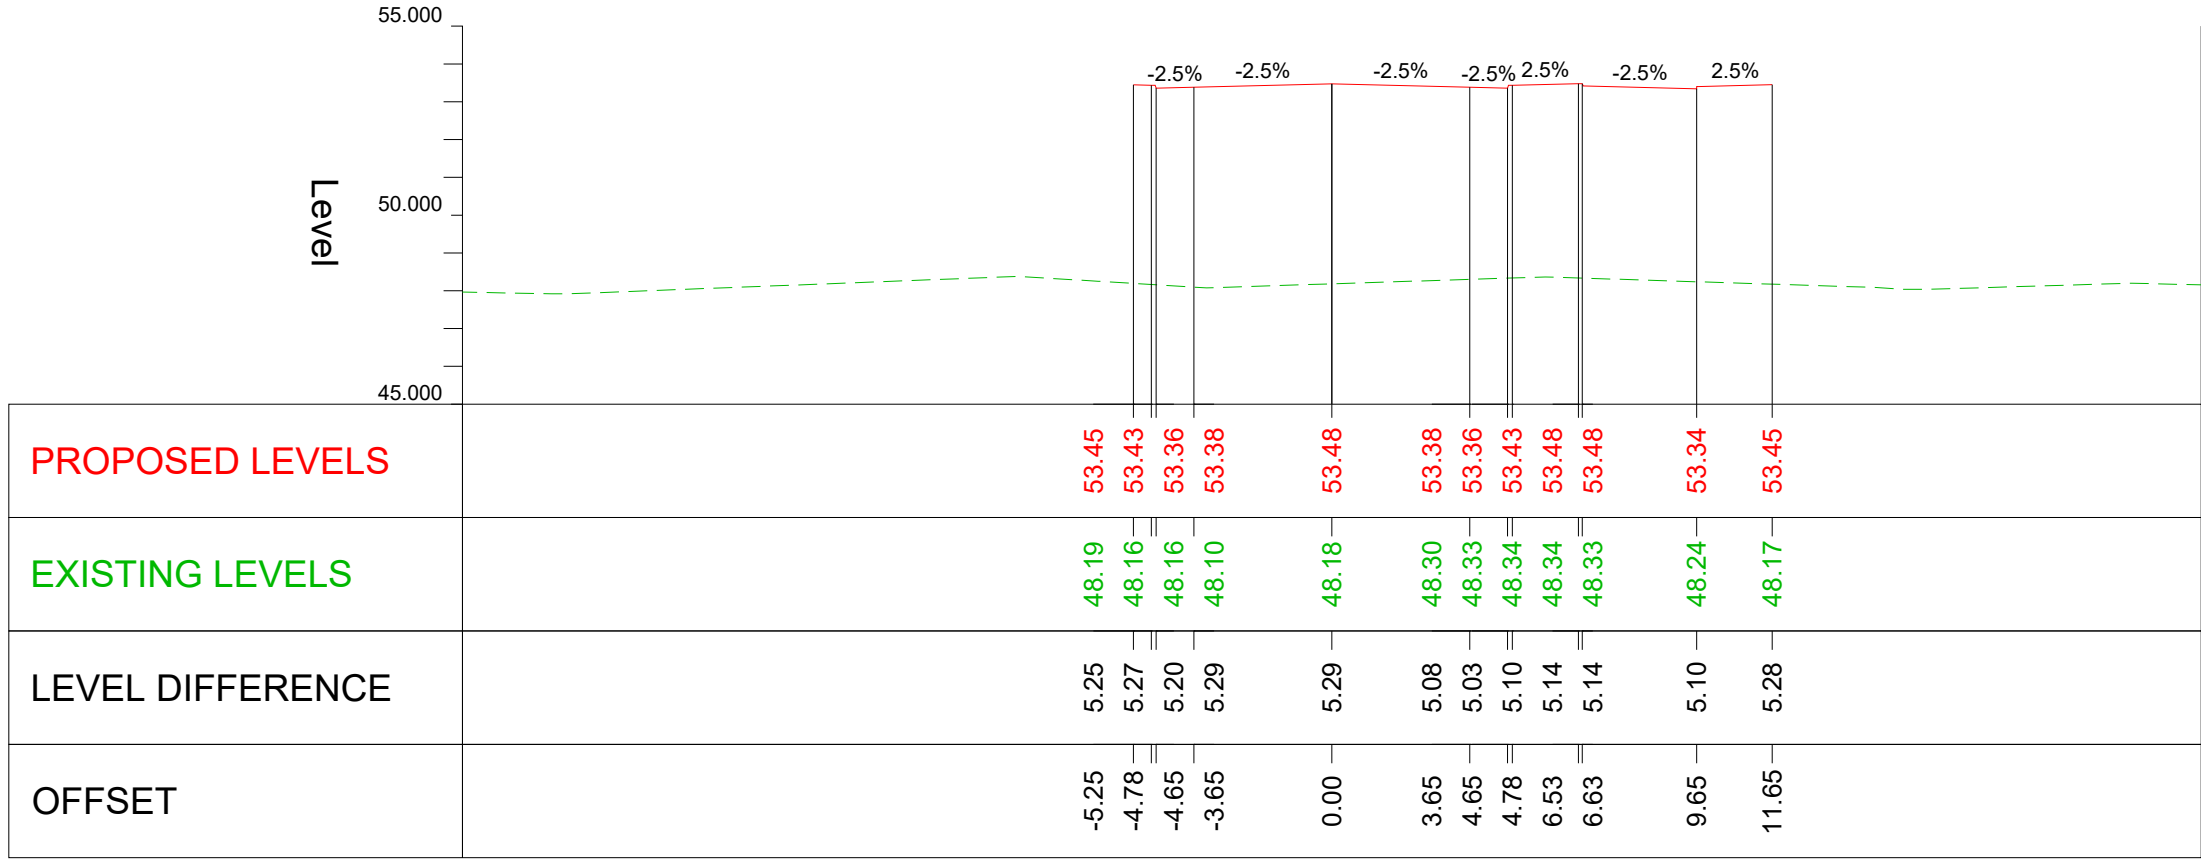

Chainage: 2500
Scale: H 1:200 ; V 1:200

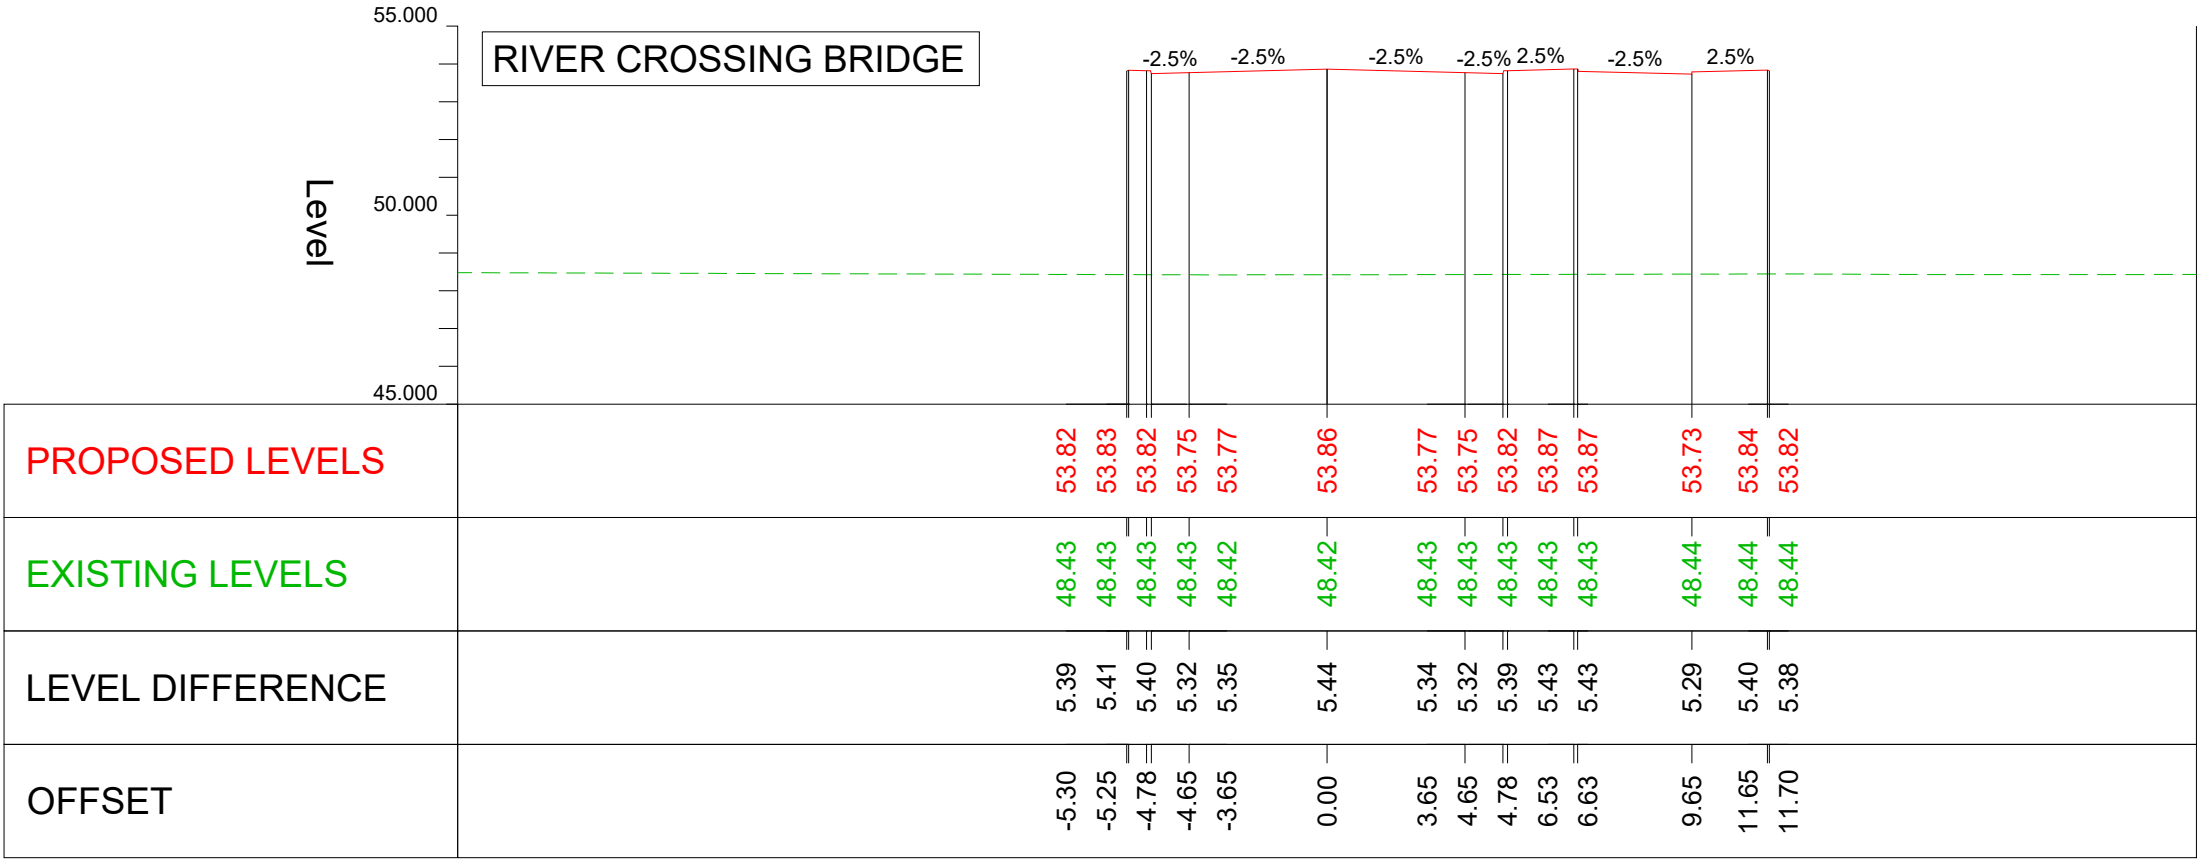

Chainage: 2800
Scale: H 1:200 ; V 1:200

IT IS ASSUMED THAT ALL WORKS ON THIS DRAWING WILL BE CARRIED OUT BY A COMPETENT CONTRACTOR WORKING, WHERE APPROPRIATE, TO AN APPROPRIATE METHOD STATEMENT.

THIS DRAWING IS TO BE USED ONLY FOR THE PURPOSE OF ISSUE THAT IT WAS ISSUED FOR

NOTES:

1. ALL DIMENSIONS ARE IN METRES UNLESS OTHERWISE STATED.
2. THE INFORMATION ON THIS PLAN IS GIVEN WITHOUT OBLIGATION OR WARRANTY. NO LIABILITY OF ANY KIND WHATSOEVER IS ACCEPTED BY AECOM FOR ANY ERRORS OR OMISSIONS.
3. THIS DRAWING SHALL BE READ IN CONJUNCTION WITH GENERAL ARRANGEMENT DRAWING. PLEASE REFER TO DRAWINGS FROM GEN_PD-ACM-GEN-DGT_ZZ_ZZ_ZZ-DR-T-0001 TO 0019.

KEY

PROPOSED SURFACE
EXISTING SURFACE

FIRST REVISION	RBF	17/08/21	P01
SECOND REVISION	SG	07/09/21	P02
REVISION DETAILS	By	Date	Suffix

SUITABLE FOR APPROVAL

Client
**OXFORDSHIRE
COUNTY COUNCIL**

Project Title
**DIDCOT GARDEN TOWN
HOUSING INFRASTRUCTURE
FUND (HIF 1)**

Drawing Title
**CROSS SECTIONS
SHEET 20 OF 37**

Designed RBF	Drawn SG	Checked AA	Approved AGB	Date 28/06/23
Internal Project No. 60632497	Suitability S4	Discipline Town & Country Planner		

THIS DOCUMENT HAS BEEN PREPARED PURSUANT TO AND SUBJECT TO THE TERMS OF AECOM'S APPOINTMENT BY ITS CLIENT. AECOM ACCEPTS NO LIABILITY FOR ANY USE OF THIS DOCUMENT OTHER THAN BY ITS ORIGINAL CLIENT OR FOLLOWING AECOM'S EXPRESS AGREEMENT TO SUCH USE, AND ONLY FOR THE PURPOSES FOR WHICH IT WAS PREPARED AND PROVIDED.

AECOM
63-77 Victoria Street
St Albans
Herts
AL1 3ER
Tel: +44 (0) 172 7535 000
www.aecom.com

AECOM
AECOM Infrastructure & Environment UK Limited
Registered in England Registered number: 880328
Registered office: Midpoint, Alencon Link,
Basingstoke, Hampshire RG21 7PP

Drawing Number GEN_PD-ACM-HGN-DGT_ZZ_ZZ_ZZ-DR-T-0020	Volume 1	Type Location	Number P03
---	-------------	------------------	---------------