




DIDCOT SCIENCE BRIDGE LINK ROAD & APPROACHES

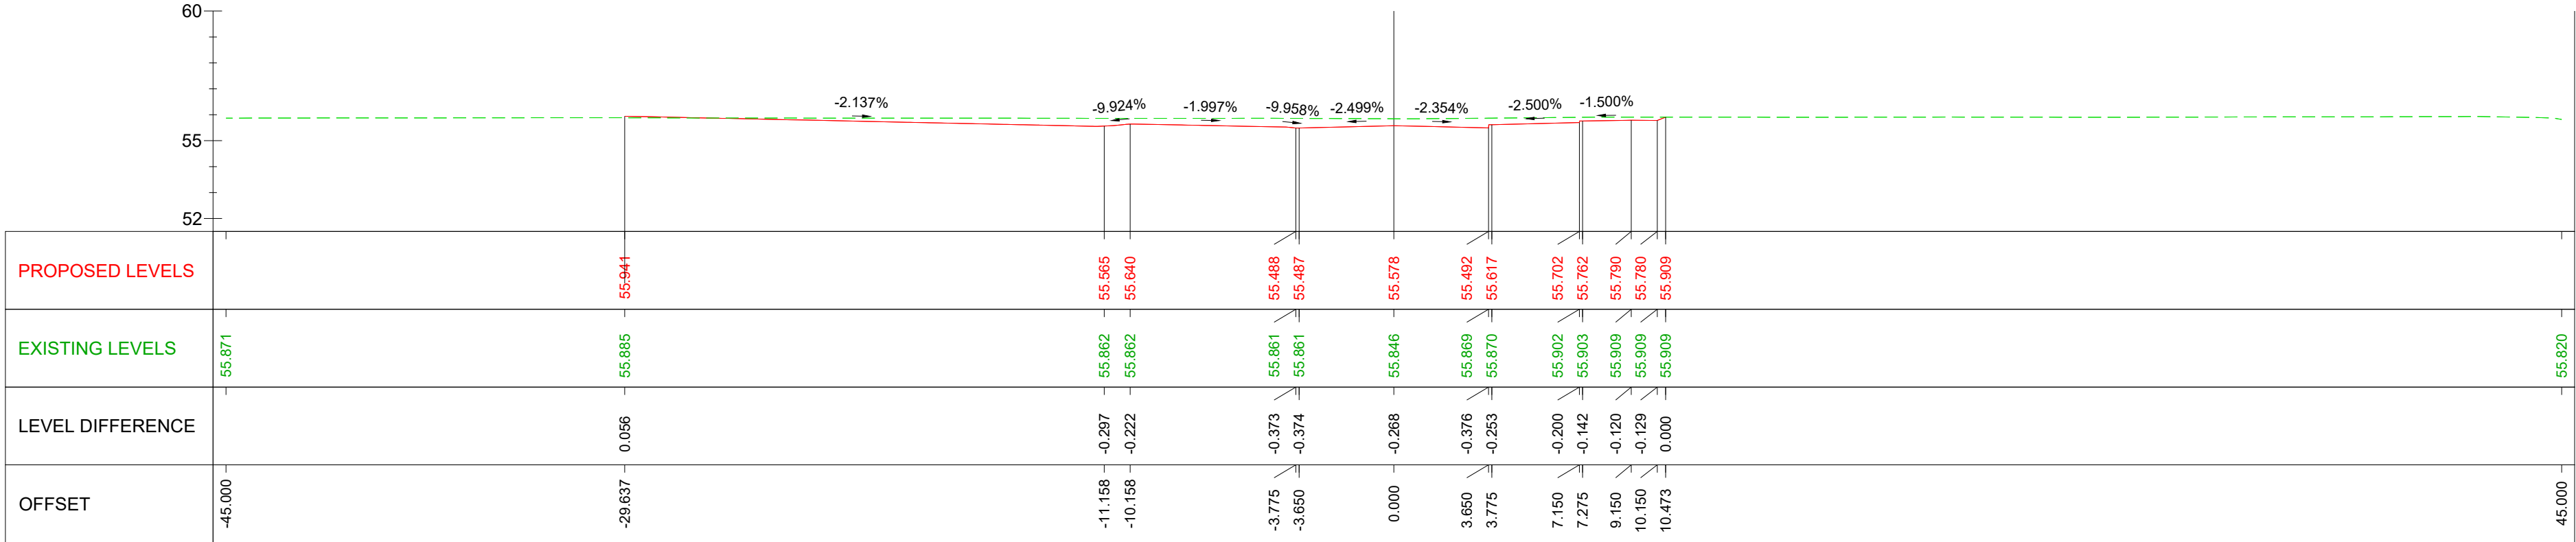


Chainage: 1220
Scale: H 1:200 ; V 1:200

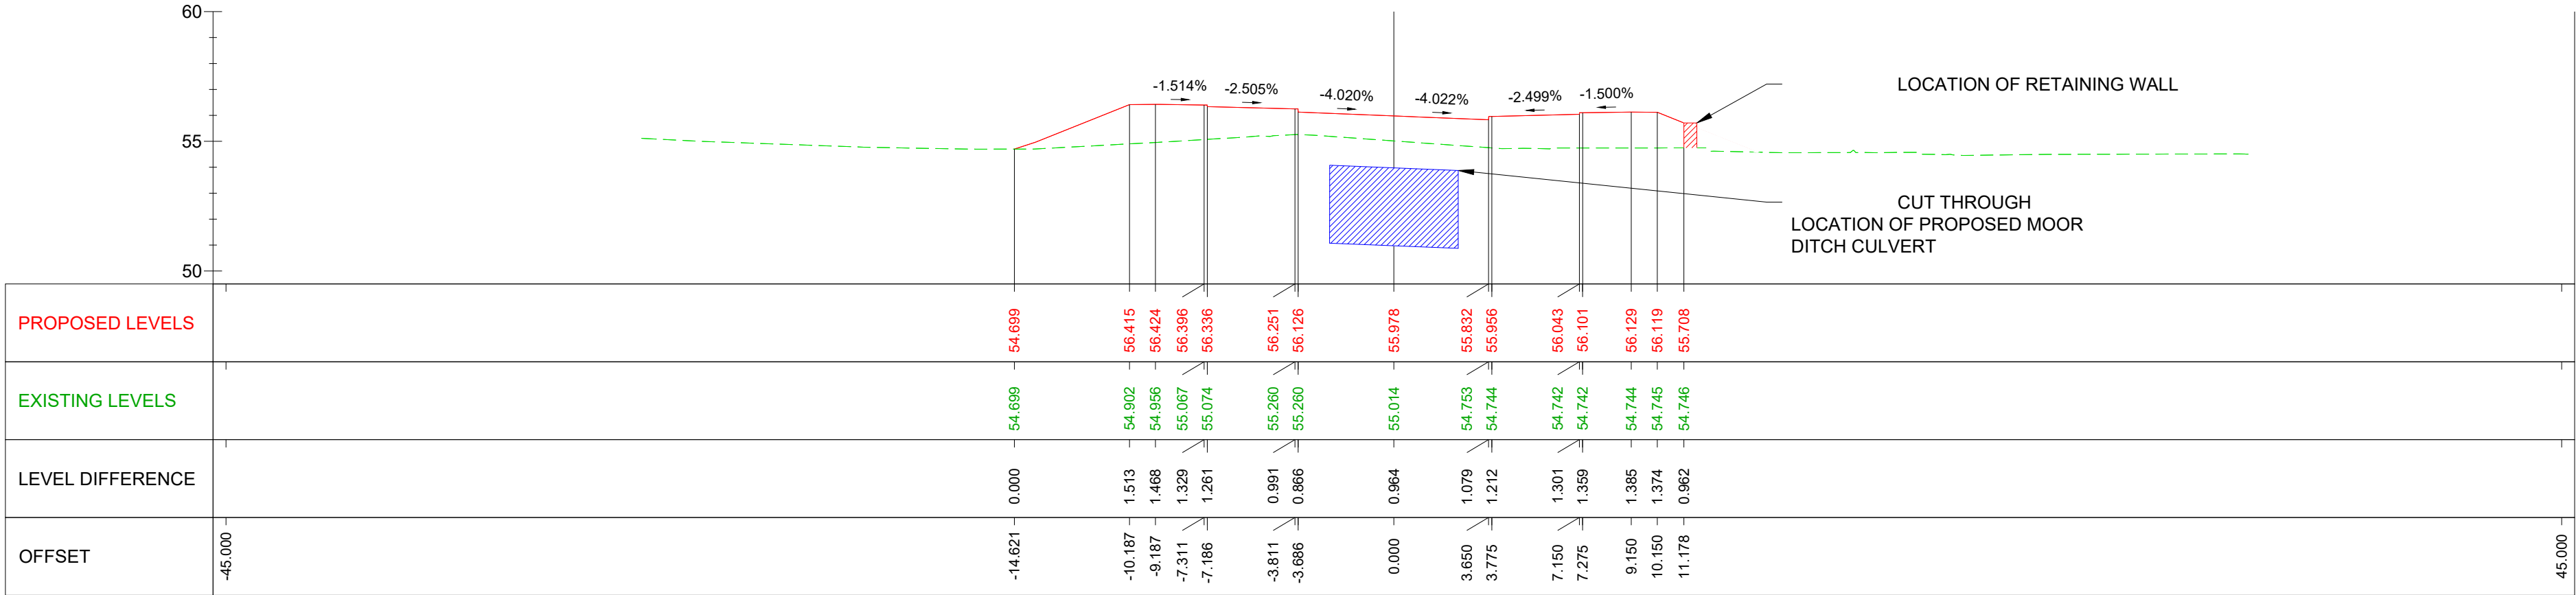

Chainage: 1300
Scale: H 1:200 ; V 1:200

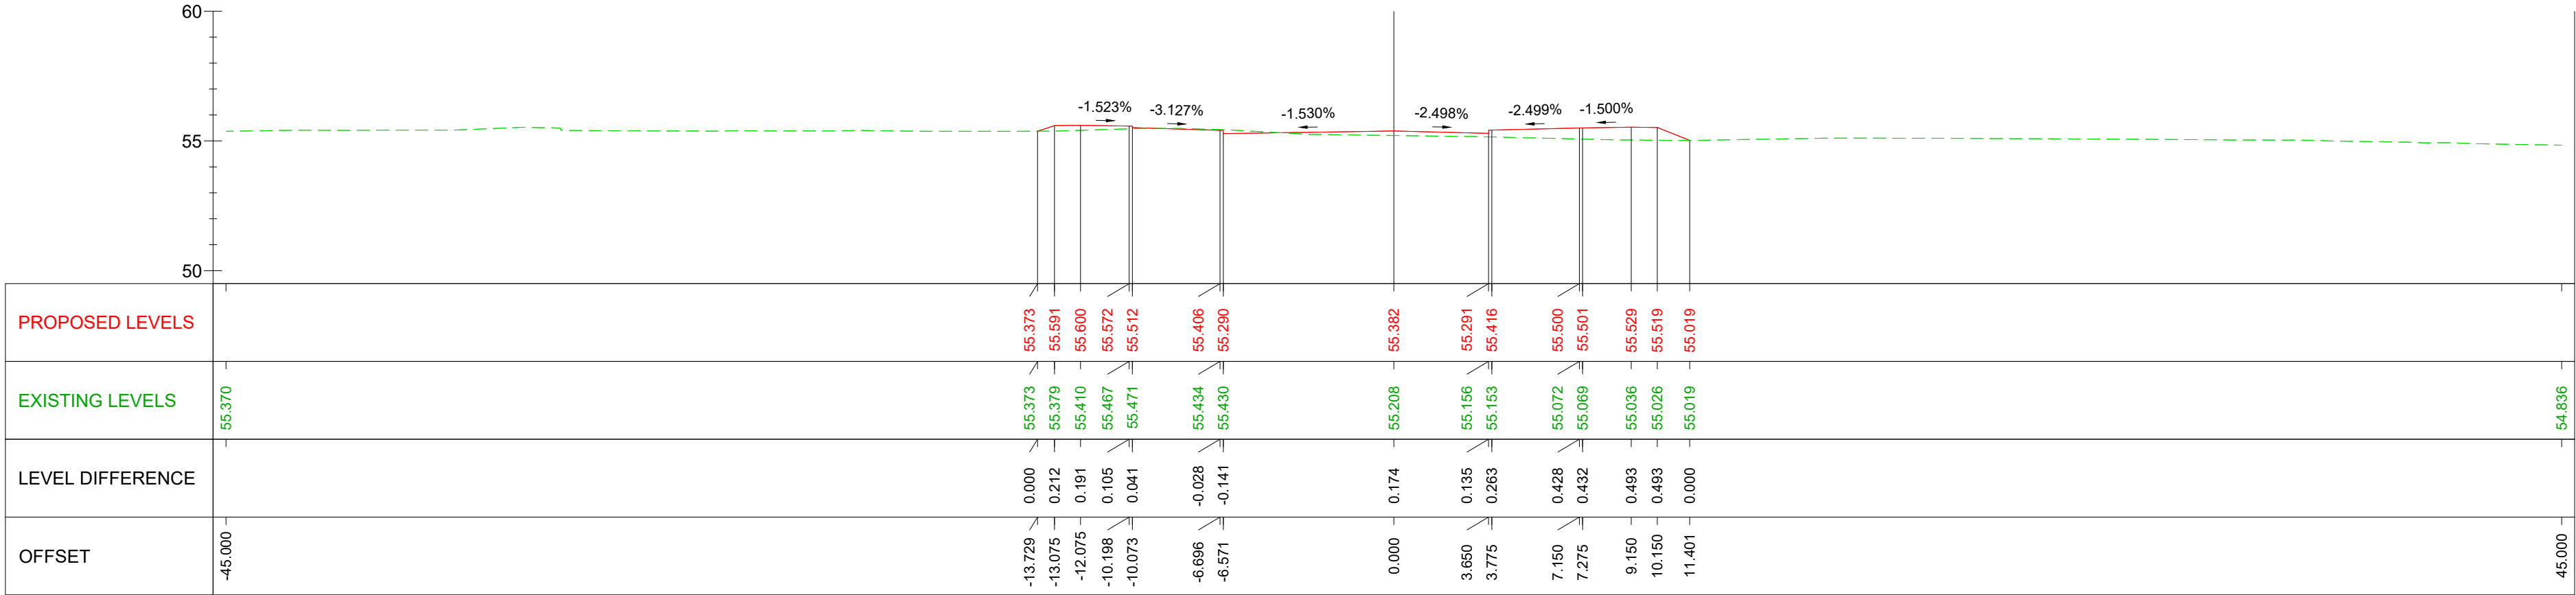

Chainage: 1400
Scale: H 1:200 ; V 1:200

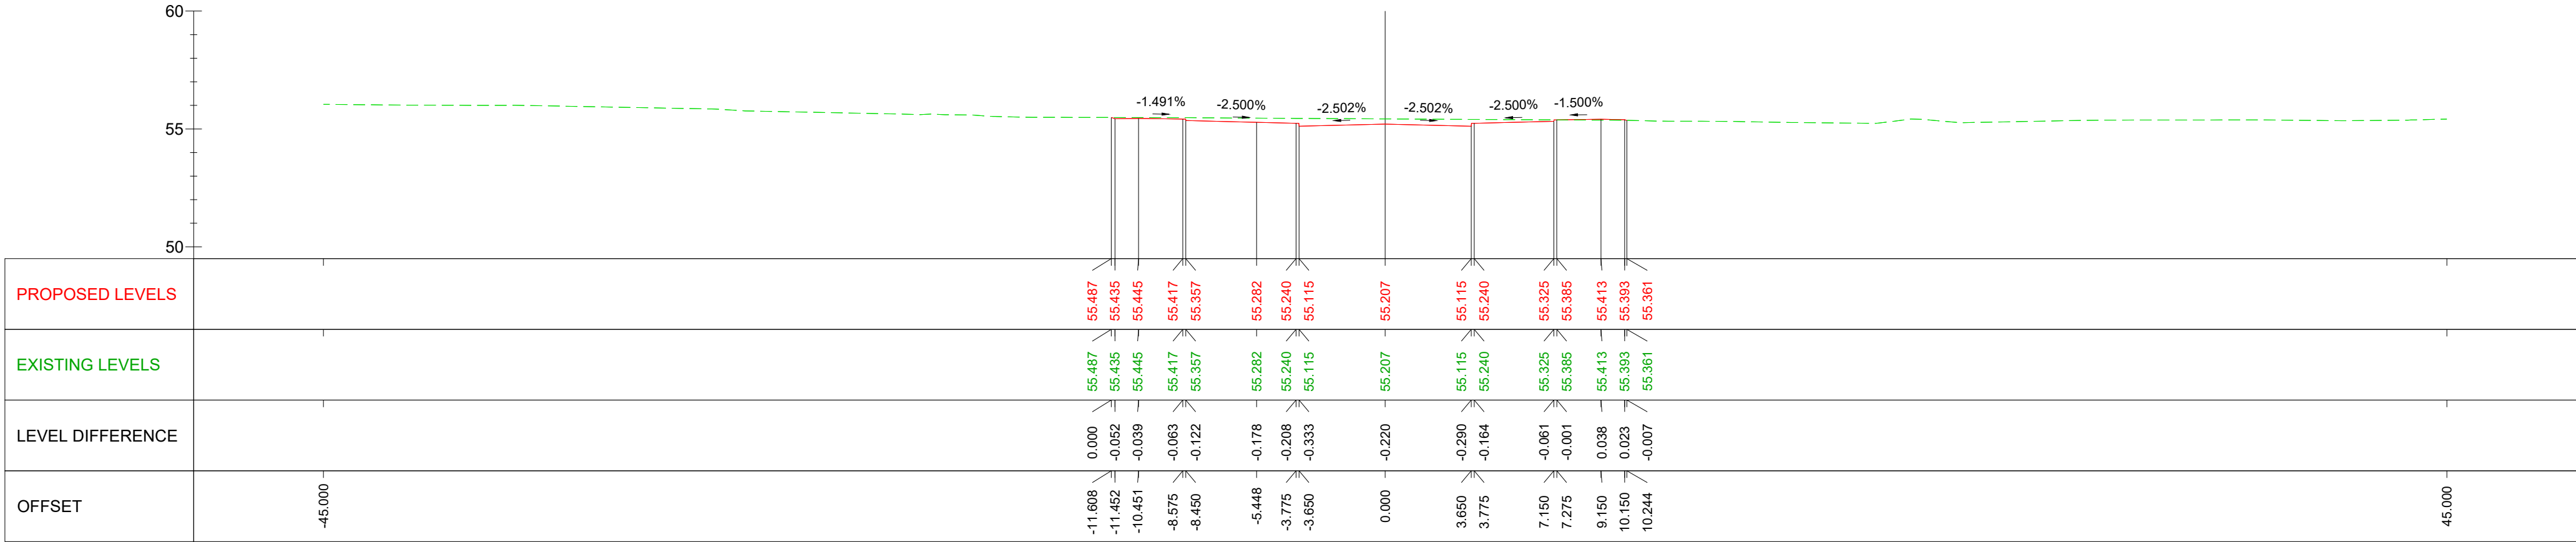

Chainage: 1500
Scale: H 1:200 ; V 1:200

IT IS ASSUMED THAT ALL WORKS ON THIS DRAWING WILL BE CARRIED OUT BY A COMPETENT CONTRACTOR WORKING, WHERE APPROPRIATE, TO AN APPROPRIATE METHOD STATEMENT.

THIS DRAWING IS TO BE USED ONLY FOR THE PURPOSE OF ISSUE THAT IT WAS ISSUED FOR

NOTES :

1. ALL DIMENSIONS ARE IN METRES UNLESS OTHERWISE STATED.
2. THE INFORMATION ON THIS PLAN IS GIVEN WITHOUT OBLIGATION OR WARRANTY. NO LIABILITY OF ANY KIND WHATSOEVER IS ACCEPTED BY AECOM FOR ANY ERRORS OR OMISSIONS.
3. THIS DRAWING SHALL BE READ IN CONJUNCTION WITH GENERAL ARRANGEMENT DRAWING. PLEASE REFER TO DRAWINGS FROM GEN_PD-ACM-GEN-DGT_ZZ_ZZ_ZZ-DR-T-0001 TO 0019.

KEY

- PROPOSED SURFACE
- EXISTING SURFACE

| | | | |
|------------------|-----|----------|--------|
| | | | |
| FIRST REVISION | RBF | 17/08/21 | P01 |
| SECOND REVISION | AMI | 07/09/21 | P02 |
| REVISION DETAILS | By | Date | Suffix |

Purpose of issue
SUITABLE FOR APPROVAL

Client
OXFORDSHIRE COUNTY COUNCIL

Project Title
DIDCOT GARDEN TOWN HOUSING INFRASTRUCTURE FUND (HIF 1)

Drawing Title
CROSS SECTIONS SHEET 14 OF 37

| | | | | |
|----------------------------------|-------------------|--|-----------------|------------------|
| Designed RBF | Drawn AMI | Checked AA | Approved AGB | Date 28/06/23 |
| Internal Project No. 60632497 | Suitability S4 | Scale @ A1 Discipline Town & Country Planner | | |

THIS DOCUMENT HAS BEEN PREPARED PURSUANT TO AND SUBJECT TO THE TERMS OF AECOM'S APPOINTMENT BY ITS CLIENT. AECOM ACCEPTS NO LIABILITY FOR ANY USE OF THIS DOCUMENT OTHER THAN BY ITS ORIGINAL CLIENT OR FOLLOWING AECOM'S EXPRESS AGREEMENT TO SUCH USE, AND ONLY FOR THE PURPOSES FOR WHICH IT WAS PREPARED AND PROVIDED.

AECOM
63-77 Victoria Street
St Albans
Herts
AL1 3ER
Tel: +44 (0) 172 7535 000
www.aecom.com

AECOM
AECOM Infrastructure & Environment UK Limited
Registered in England Registered number: 880328
Registered office: Midpoint, Alencon Link,
Basingstoke, Hampshire RG21 7PP

| | | | | |
|---|-----------------|------------------|-----------------|------------|
| Drawing Number Work Package ID GEN_PD-ACM-HGN-DGT_ZZ_ZZ_ZZ-DR-T | Volume -0014 | Type Location | Number -0014 | Rev P03 |
|---|-----------------|------------------|-----------------|------------|