



DIDCOT TO CULHAM RIVER CROSSING MAINLINE

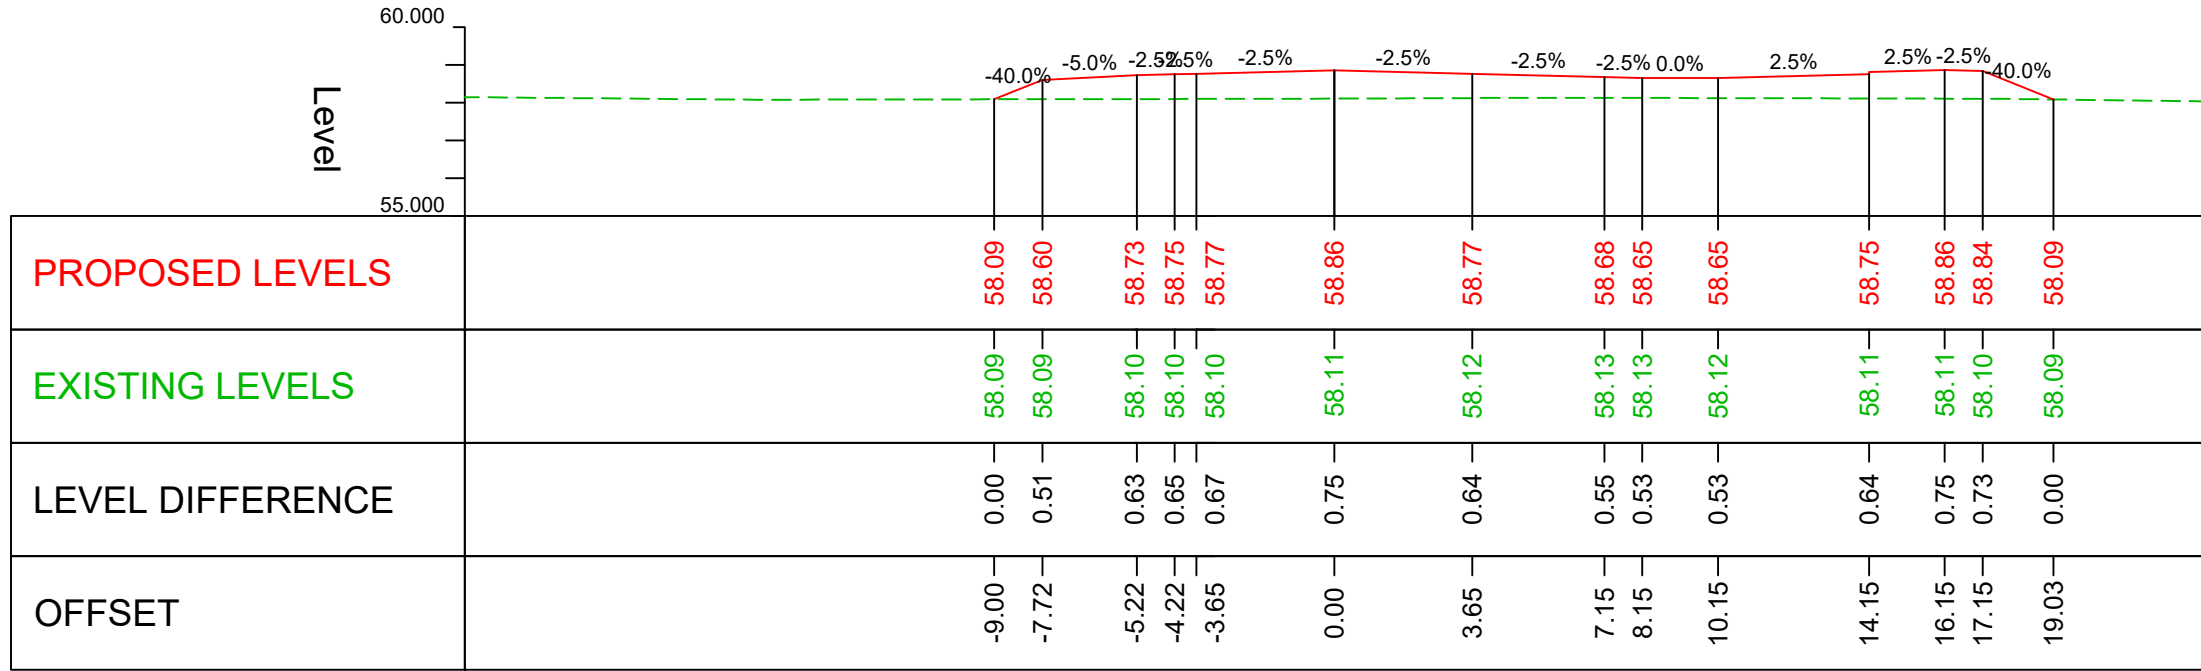


Chainage: 3500
Scale: H 1:200 ; V 1:200

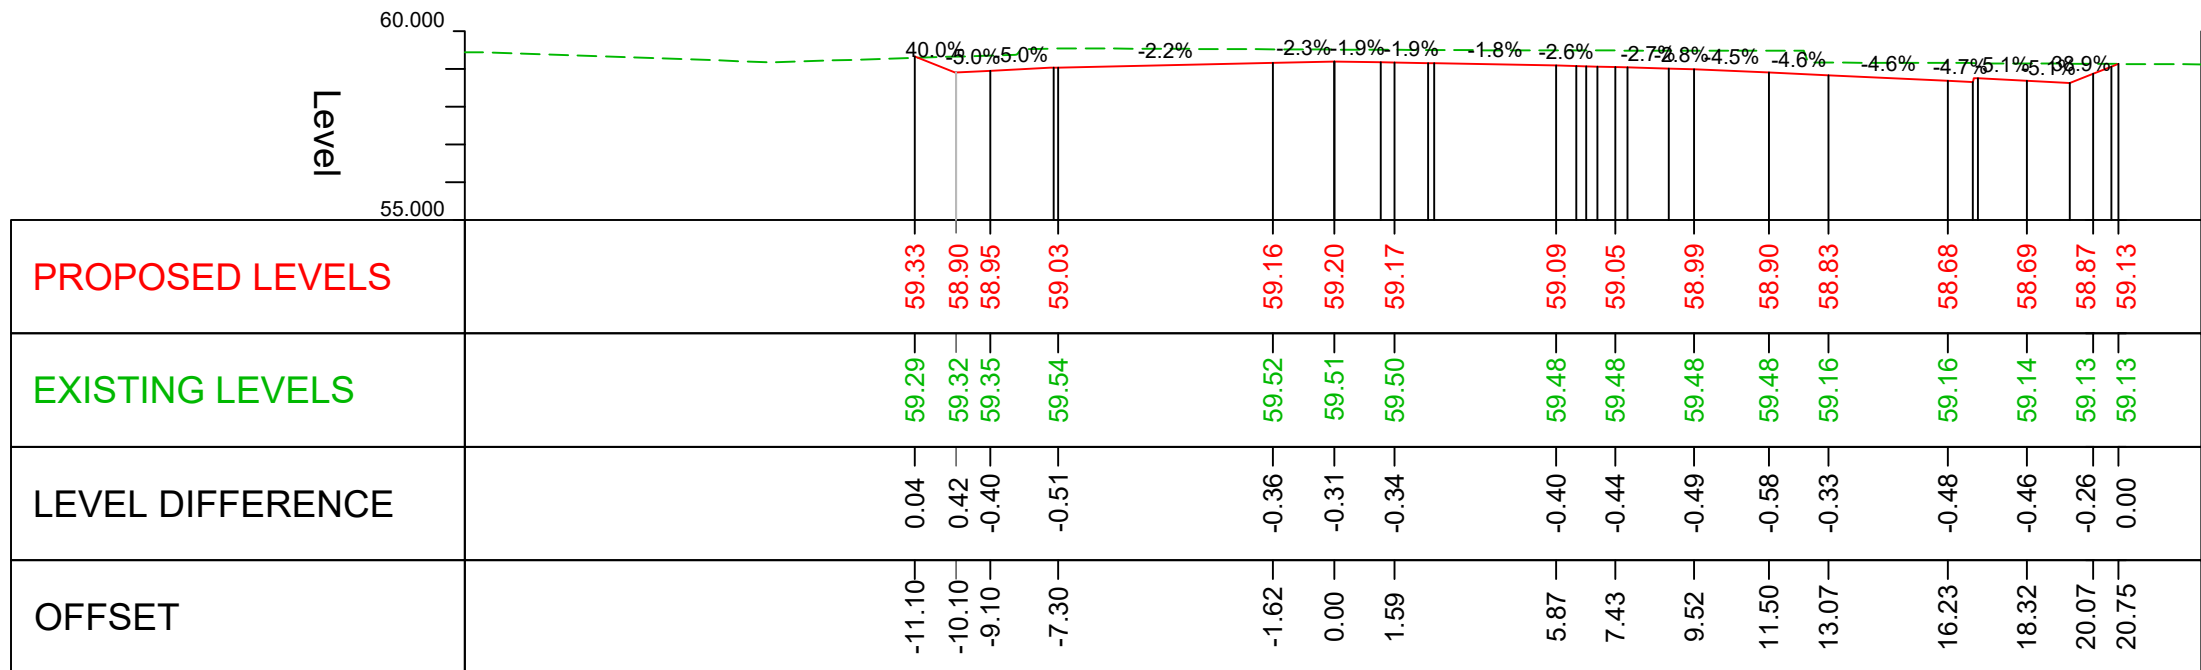


Chainage: 3600
Scale: H 1:200 ; V 1:200


COLLETT ROUNDABOUT EASTERN APPROACH

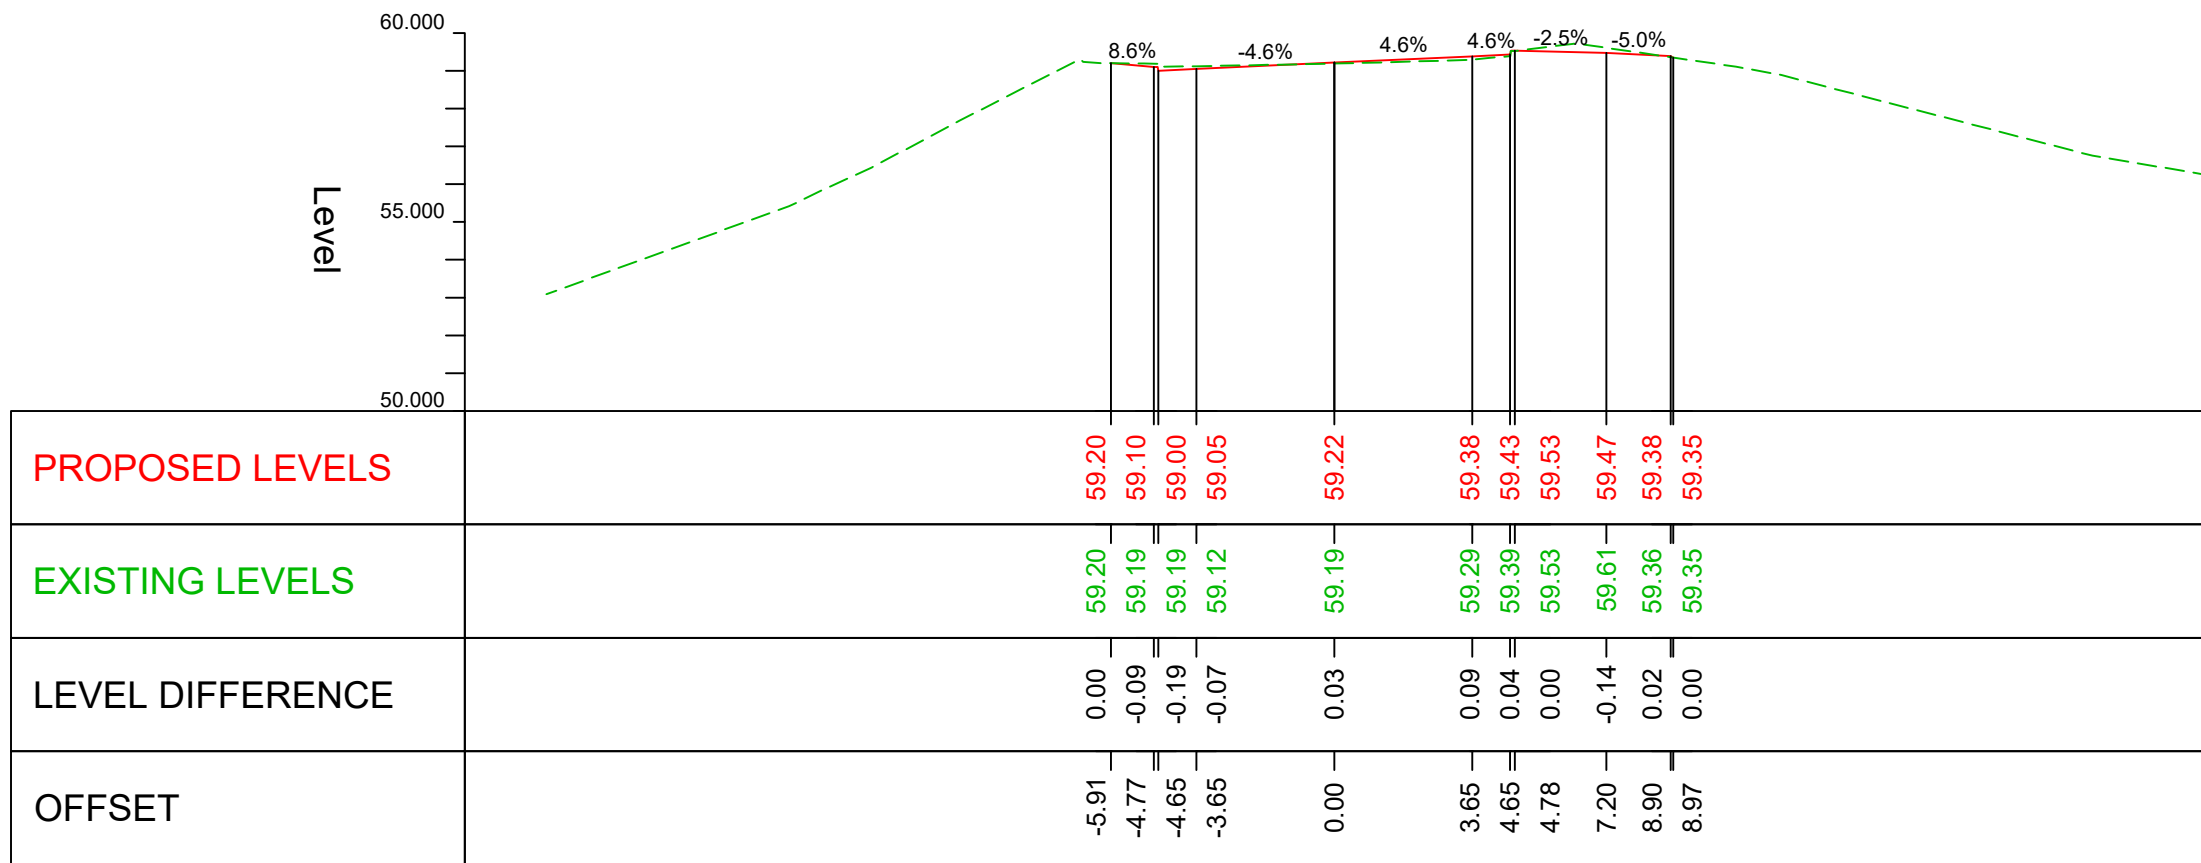


Chainage: 75
Scale: H 1:200 ; V 1:200

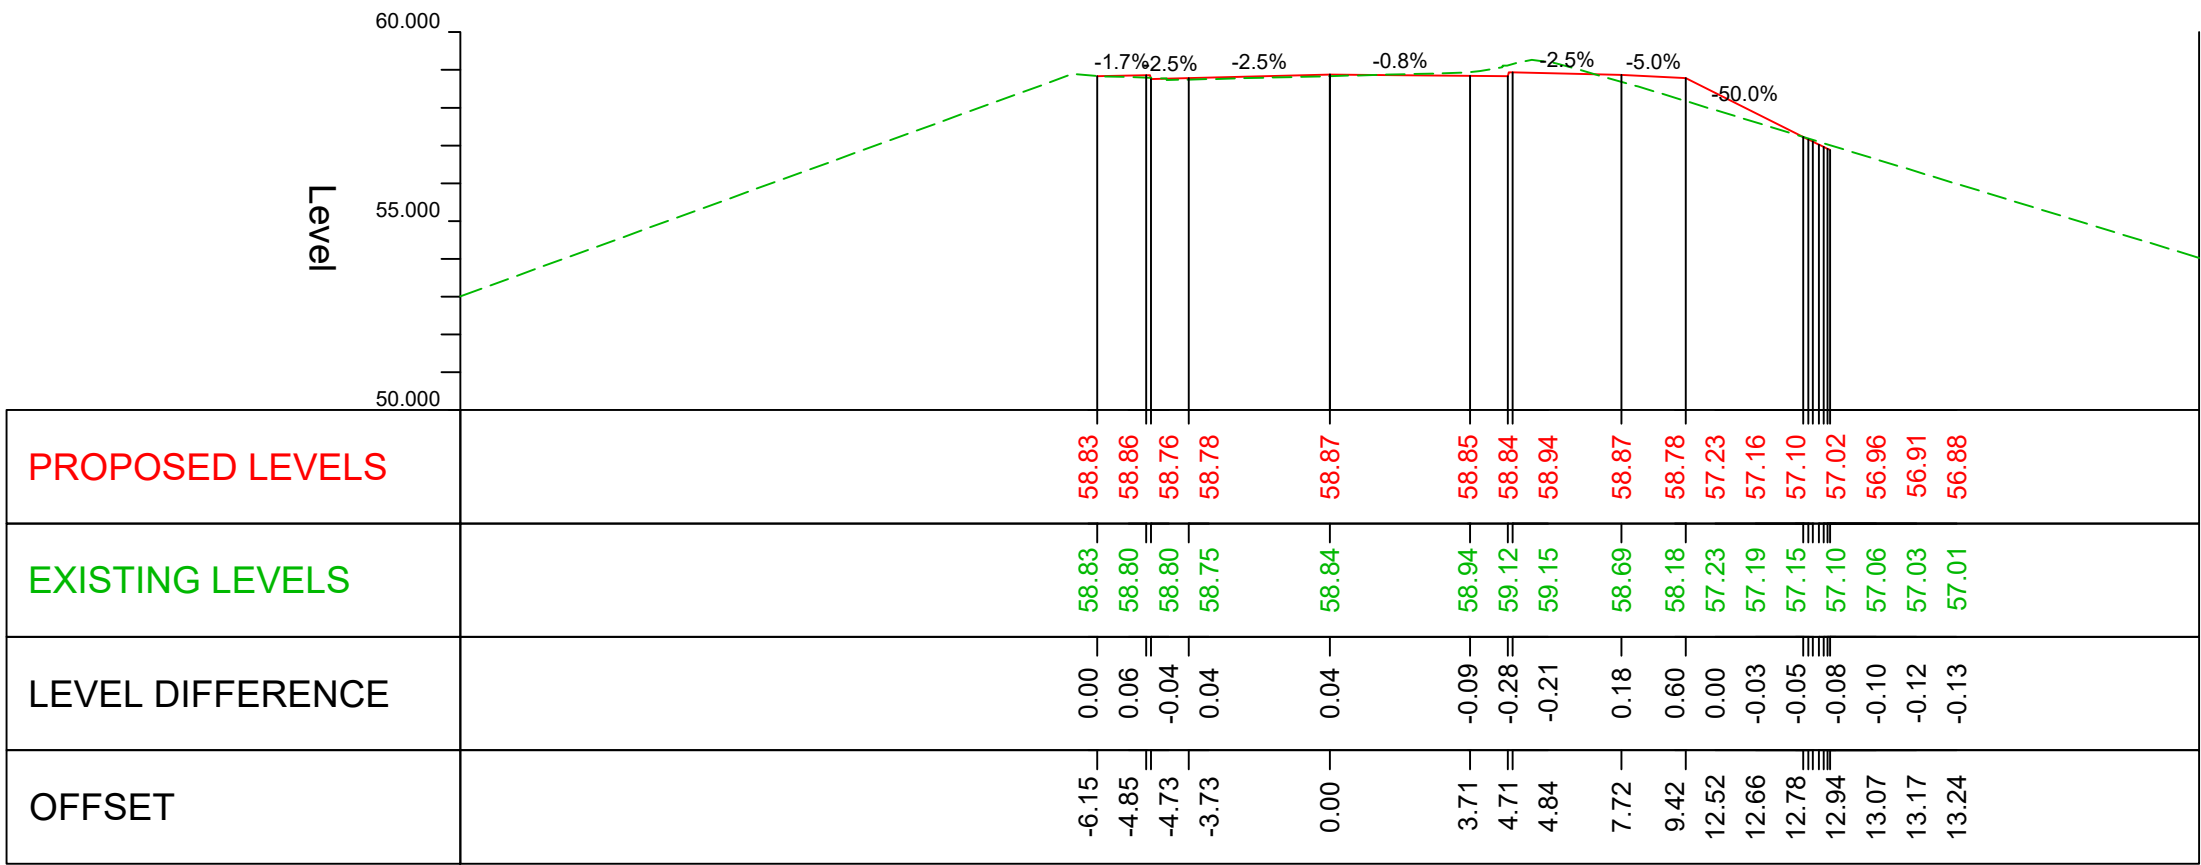

Chainage: 100
Scale: H 1:200 ; V 1:200

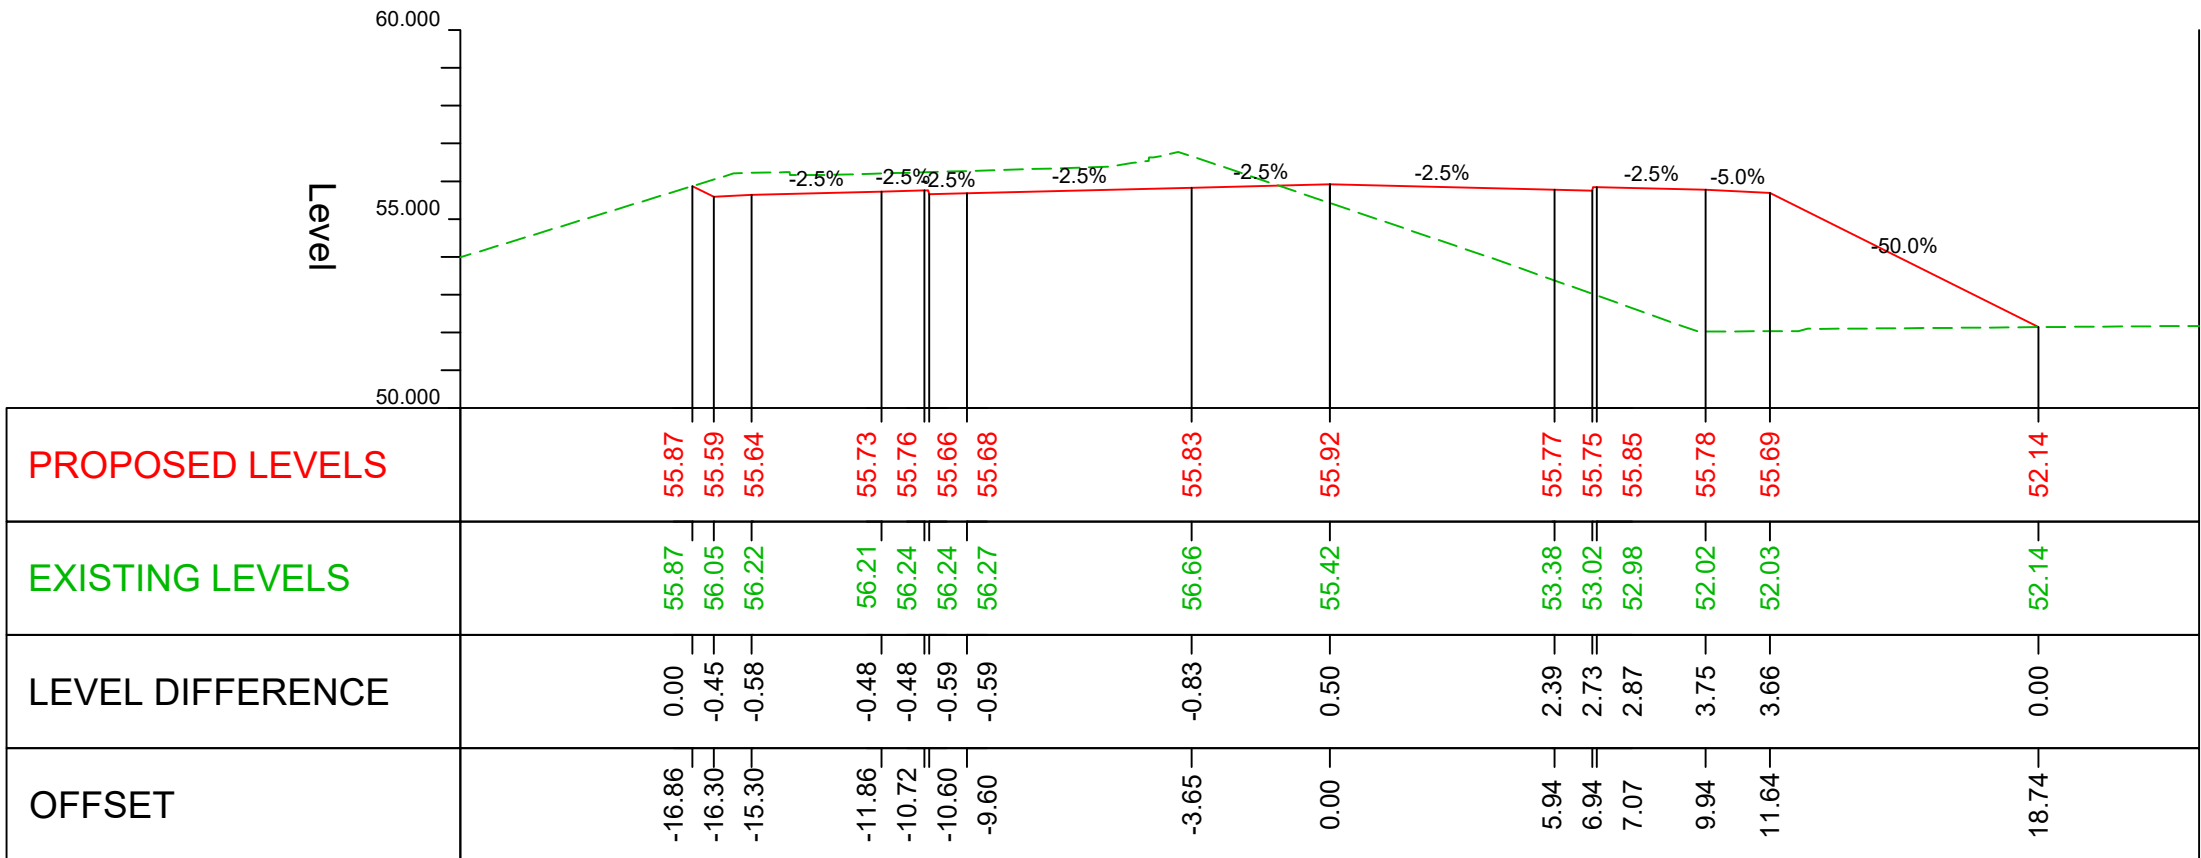

Chainage: 200
Scale: H 1:200 ; V 1:200

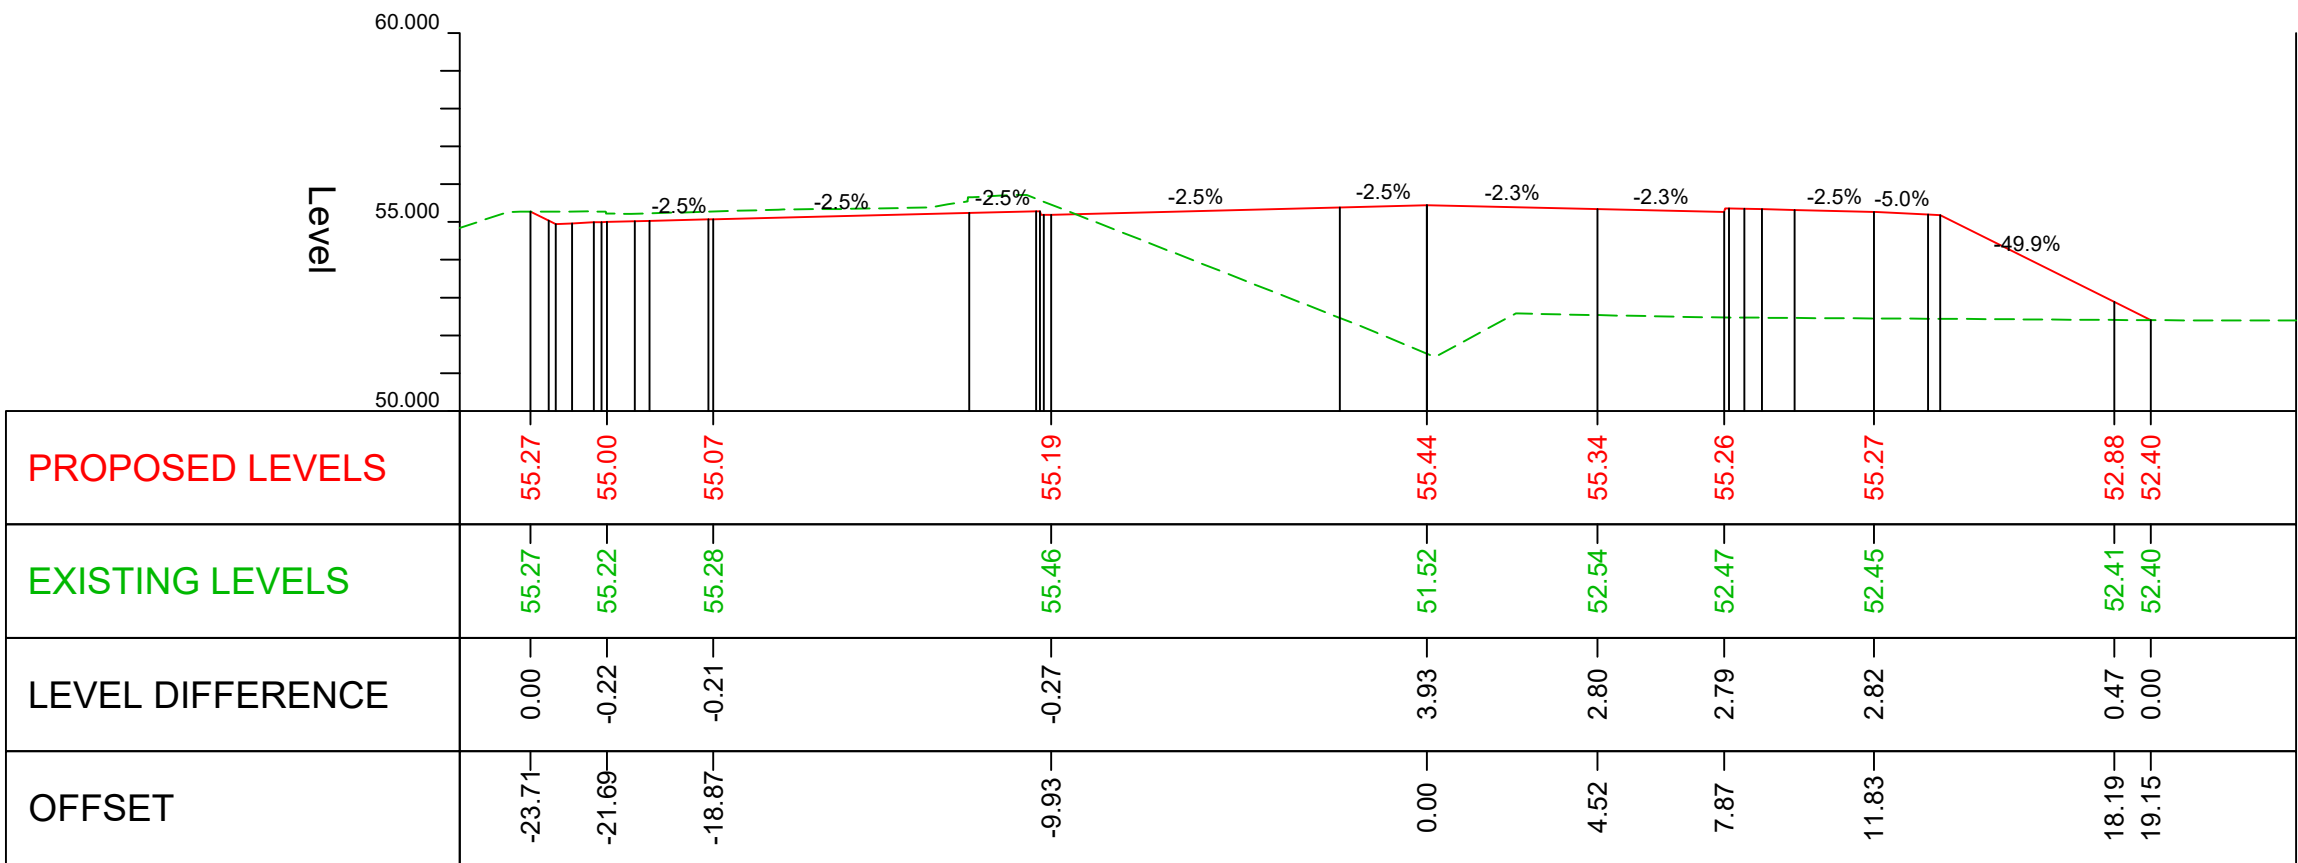

Chainage: 235
Scale: H 1:200 ; V 1:200

IT IS ASSUMED THAT ALL WORKS ON THIS DRAWING WILL BE CARRIED OUT BY A COMPETENT CONTRACTOR WORKING, WHERE APPROPRIATE, TO AN APPROPRIATE METHOD STATEMENT.

THIS DRAWING IS TO BE USED ONLY FOR THE PURPOSE OF ISSUE THAT IT WAS ISSUED FOR

NOTES:

1. ALL DIMENSIONS ARE IN METRES UNLESS OTHERWISE STATED.

2. THE INFORMATION ON THIS PLAN IS GIVEN WITHOUT OBLIGATION OR WARRANTY. NO LIABILITY OF ANY KIND WHATSOEVER IS ACCEPTED BY AECOM FOR ANY ERRORS OR OMISSIONS.

3. THIS DRAWING SHALL BE READ IN CONJUNCTION WITH GENERAL ARRANGEMENT DRAWING. PLEASE REFER TO DRAWINGS FROM GEN_PD-ACM-GEN-DGT_ZZ_ZZ_ZZ-DR-T-0001 TO 0019.

KEY

PROPOSED SURFACE

EXISTING SURFACE

FIRST REVISION	RBF	AGB	17/08/21	P01
SECOND REVISION	SG	AGB	07/09/21	P02
REVISION DETAILS	By	Check	Date	Suffix

SUITABLE FOR APPROVAL

Client

OXFORDSHIRE COUNTY COUNCIL

Project Title

DIDCOT GARDEN TOWN HOUSING INFRASTRUCTURE FUND (HIF 1)

Drawing Title

CROSS SECTIONS SHEET 22 OF 37

Designed	Drawn	Checked	Approved	Date
RBF	SG	AA	AGB	28 / 06 / 22
Internal Project No. 60632497	Suitability S4			
Scale @ A1	Discipline Town & Country Planner			
THIS DOCUMENT HAS BEEN PREPARED PURSUANT TO AND SUBJECT TO THE TERMS OF AECOM'S APPOINTMENT BY ITS CLIENT. AECOM ACCEPTS NO LIABILITY FOR ANY USE OF THIS DOCUMENT OTHER THAN BY ITS ORIGINAL CLIENT OR FOLLOWING AECOM'S EXPRESS AGREEMENT TO SUCH USE, AND ONLY FOR THE PURPOSES FOR WHICH IT WAS PREPARED AND PROVIDED.				
AECOM 63-77 Victoria Street St Albans Herts AL1 3ER Tel: +44 (0) 172 7535 000 www.aecom.com		<div>AECOM</div> <div>AECOM Infrastructure & Environment UK Limited Registered in England Registered number: 880328 Registered office: Midpoint, Alencon Link, Basingstoke, Hampshire RG21 7PP</div>		
Drawing Number	Work Package ID	Volume	Type	Number
GEN_PD-ACM-HGN-DGT_ZZ_ZZ_ZZ-DR-T	-0022			P03
Originator	Location	Role		