




DIDCOT TO CULHAM RIVER CROSSING MAINLINE

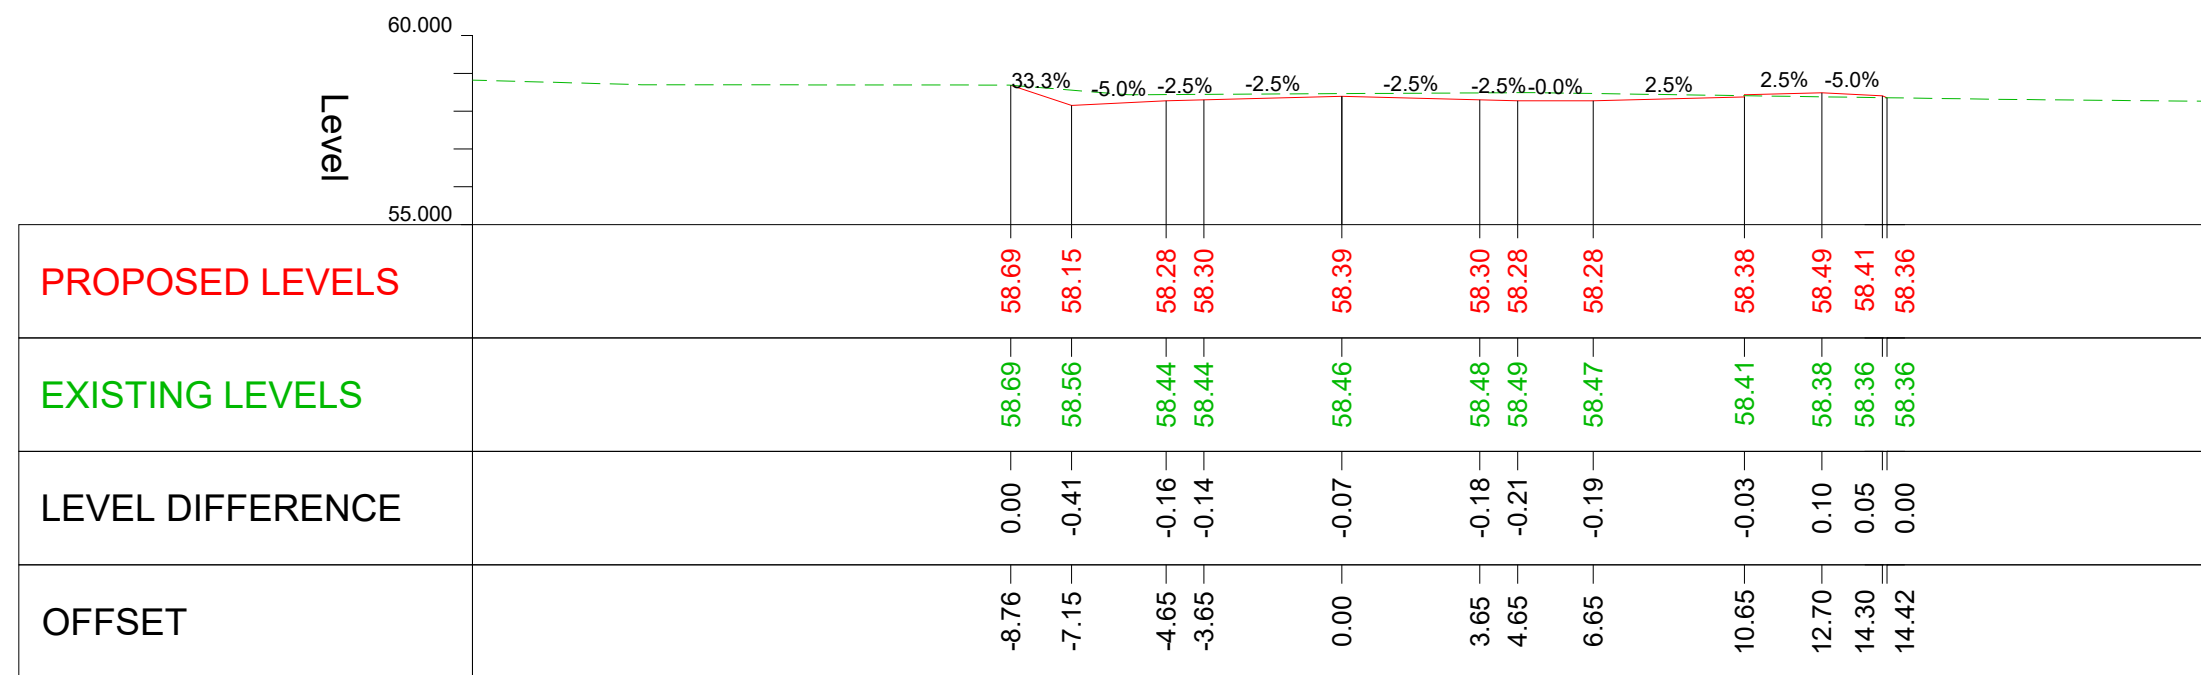


Chainage: 1800
Scale: H 1:200 ; V 1:200

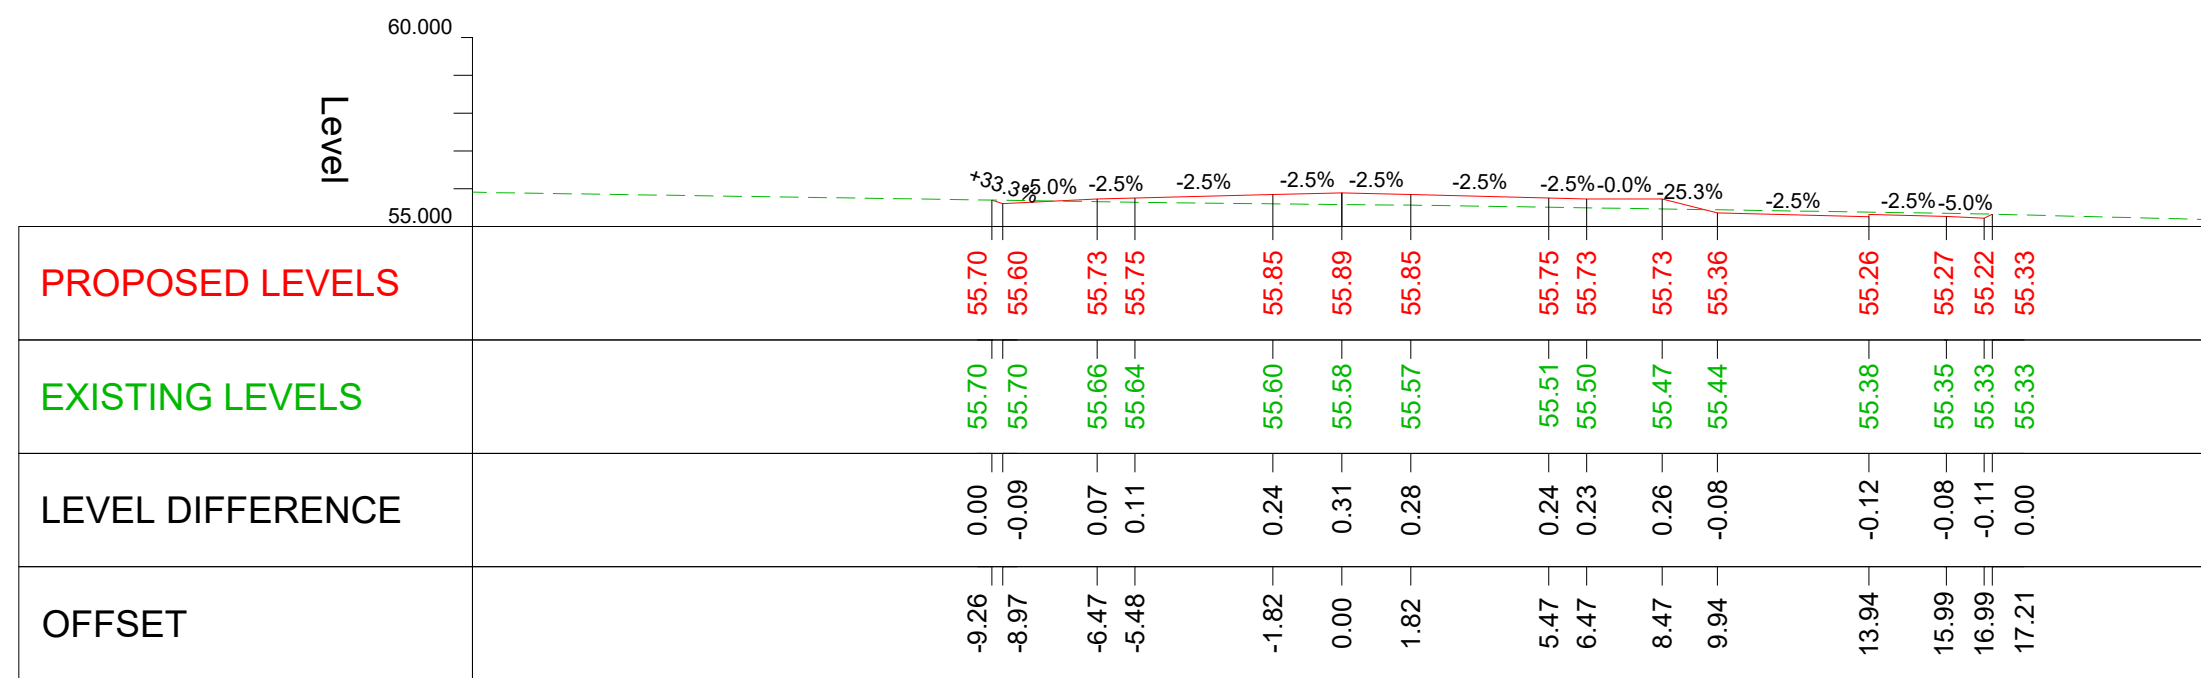


Chainage: 1900
Scale: H 1:200 ; V 1:200

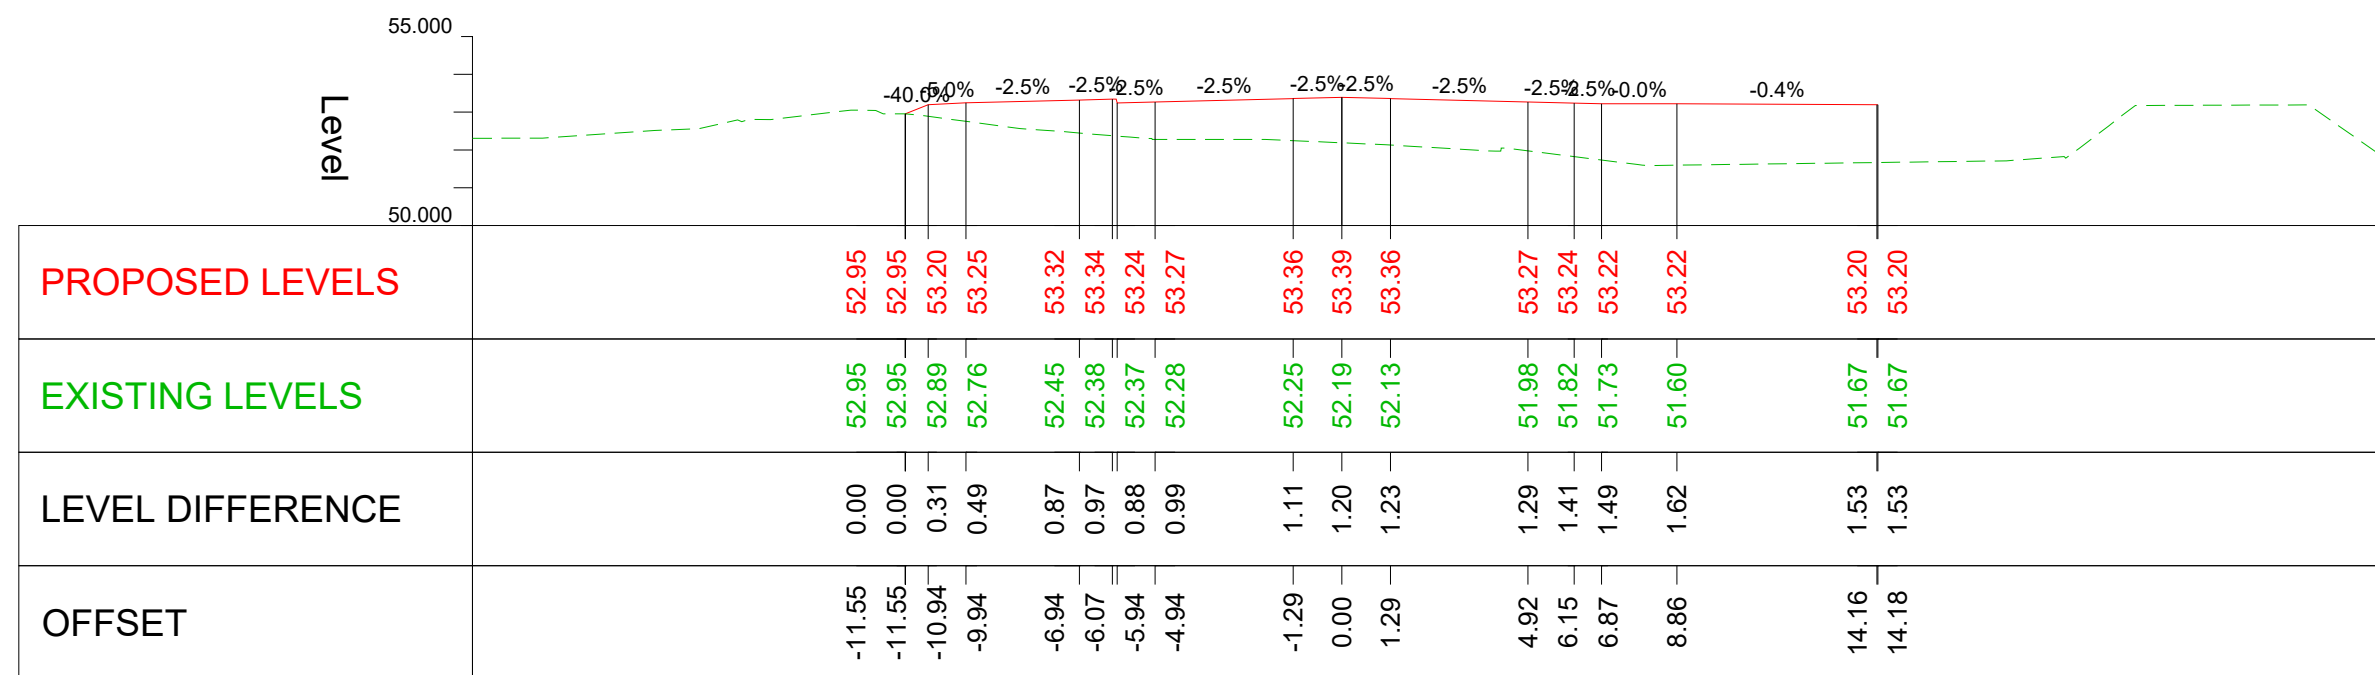


Chainage: 2000
Scale: H 1:200 ; V 1:200

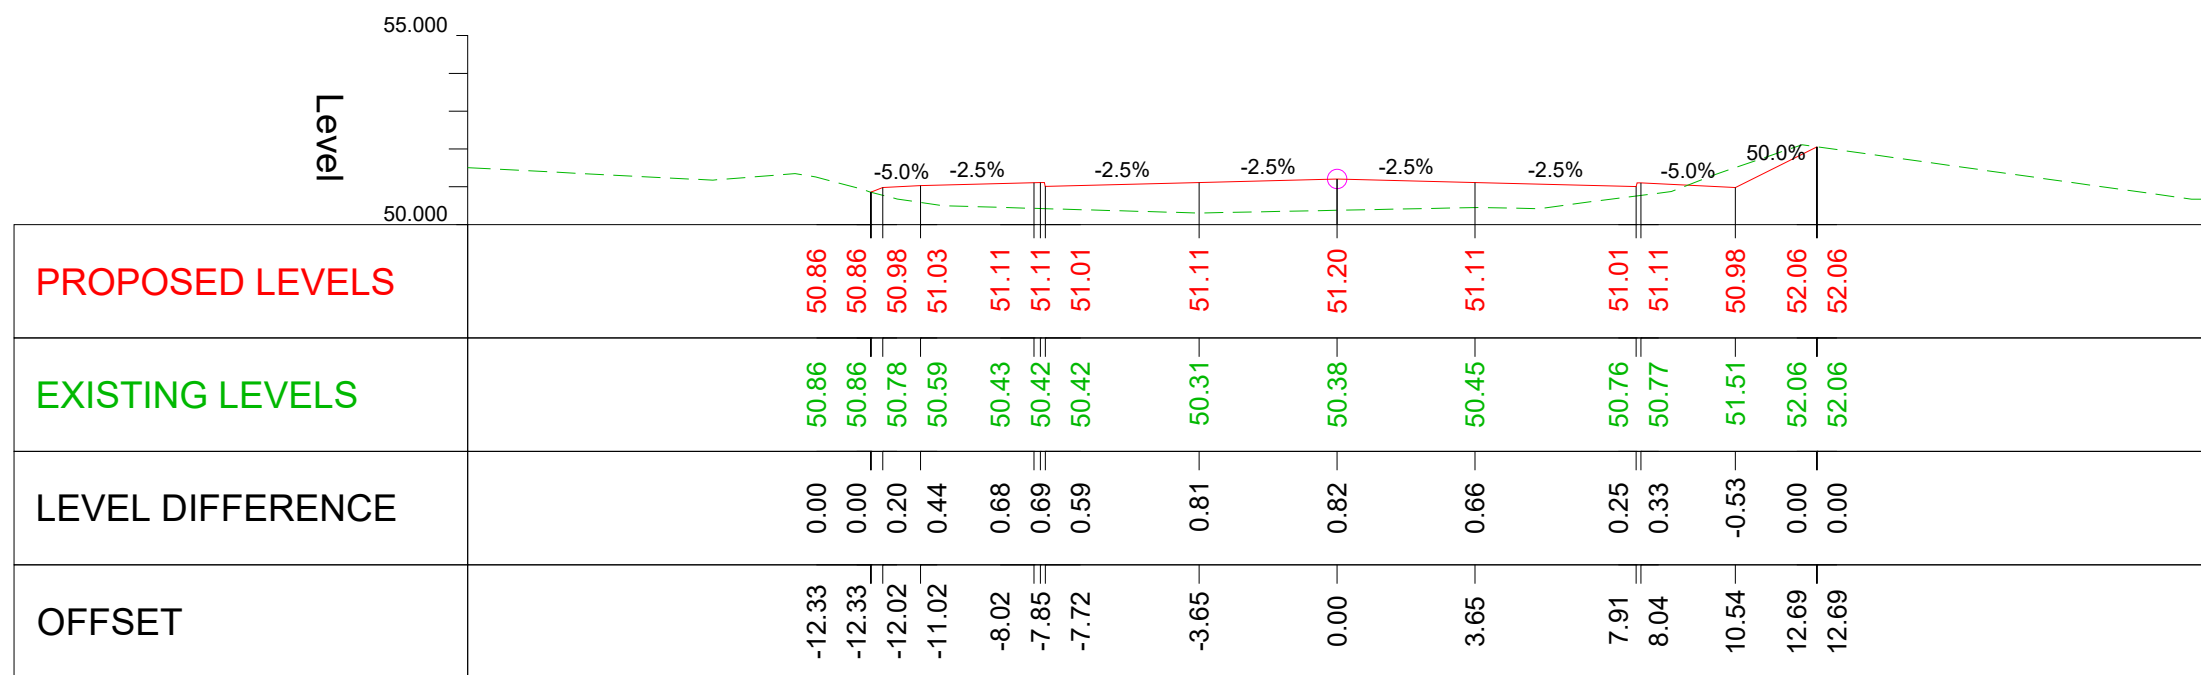

Chainage: 2100
Scale: H 1:200 ; V 1:200

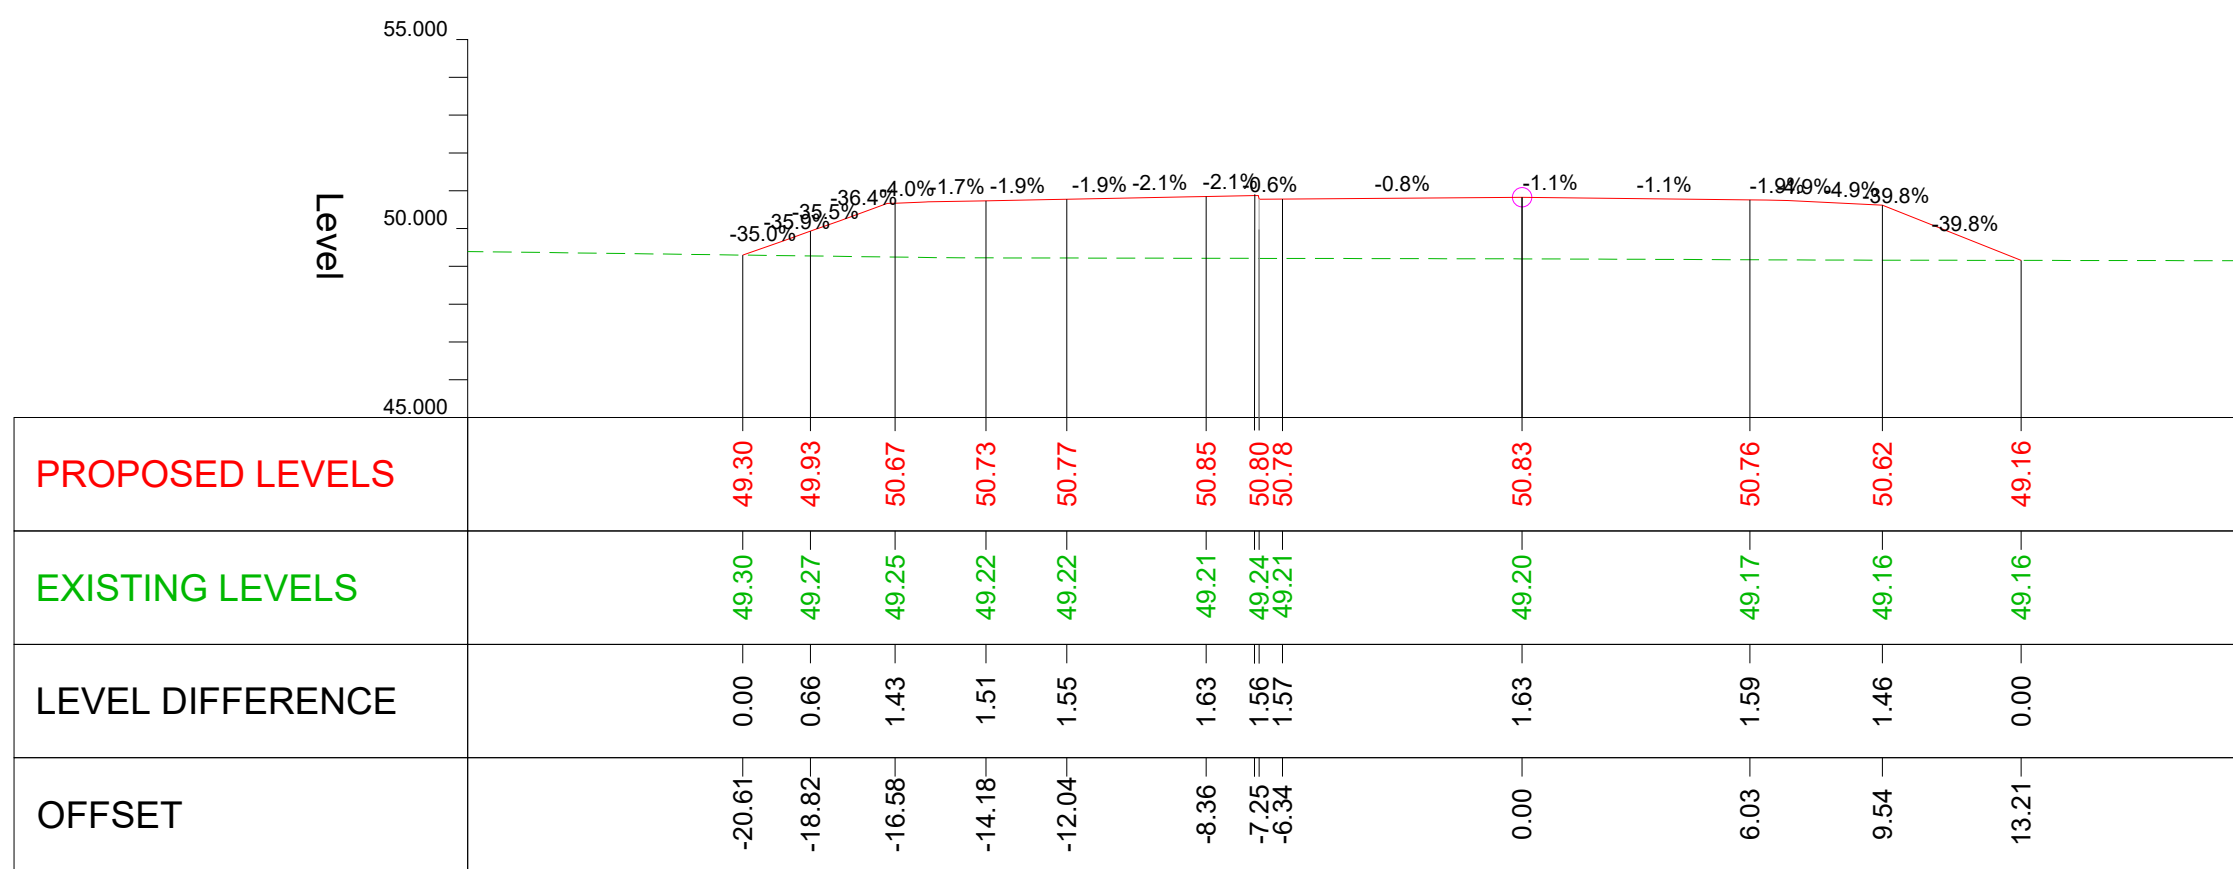

Chainage: 2180
Scale: H 1:200 ; V 1:200

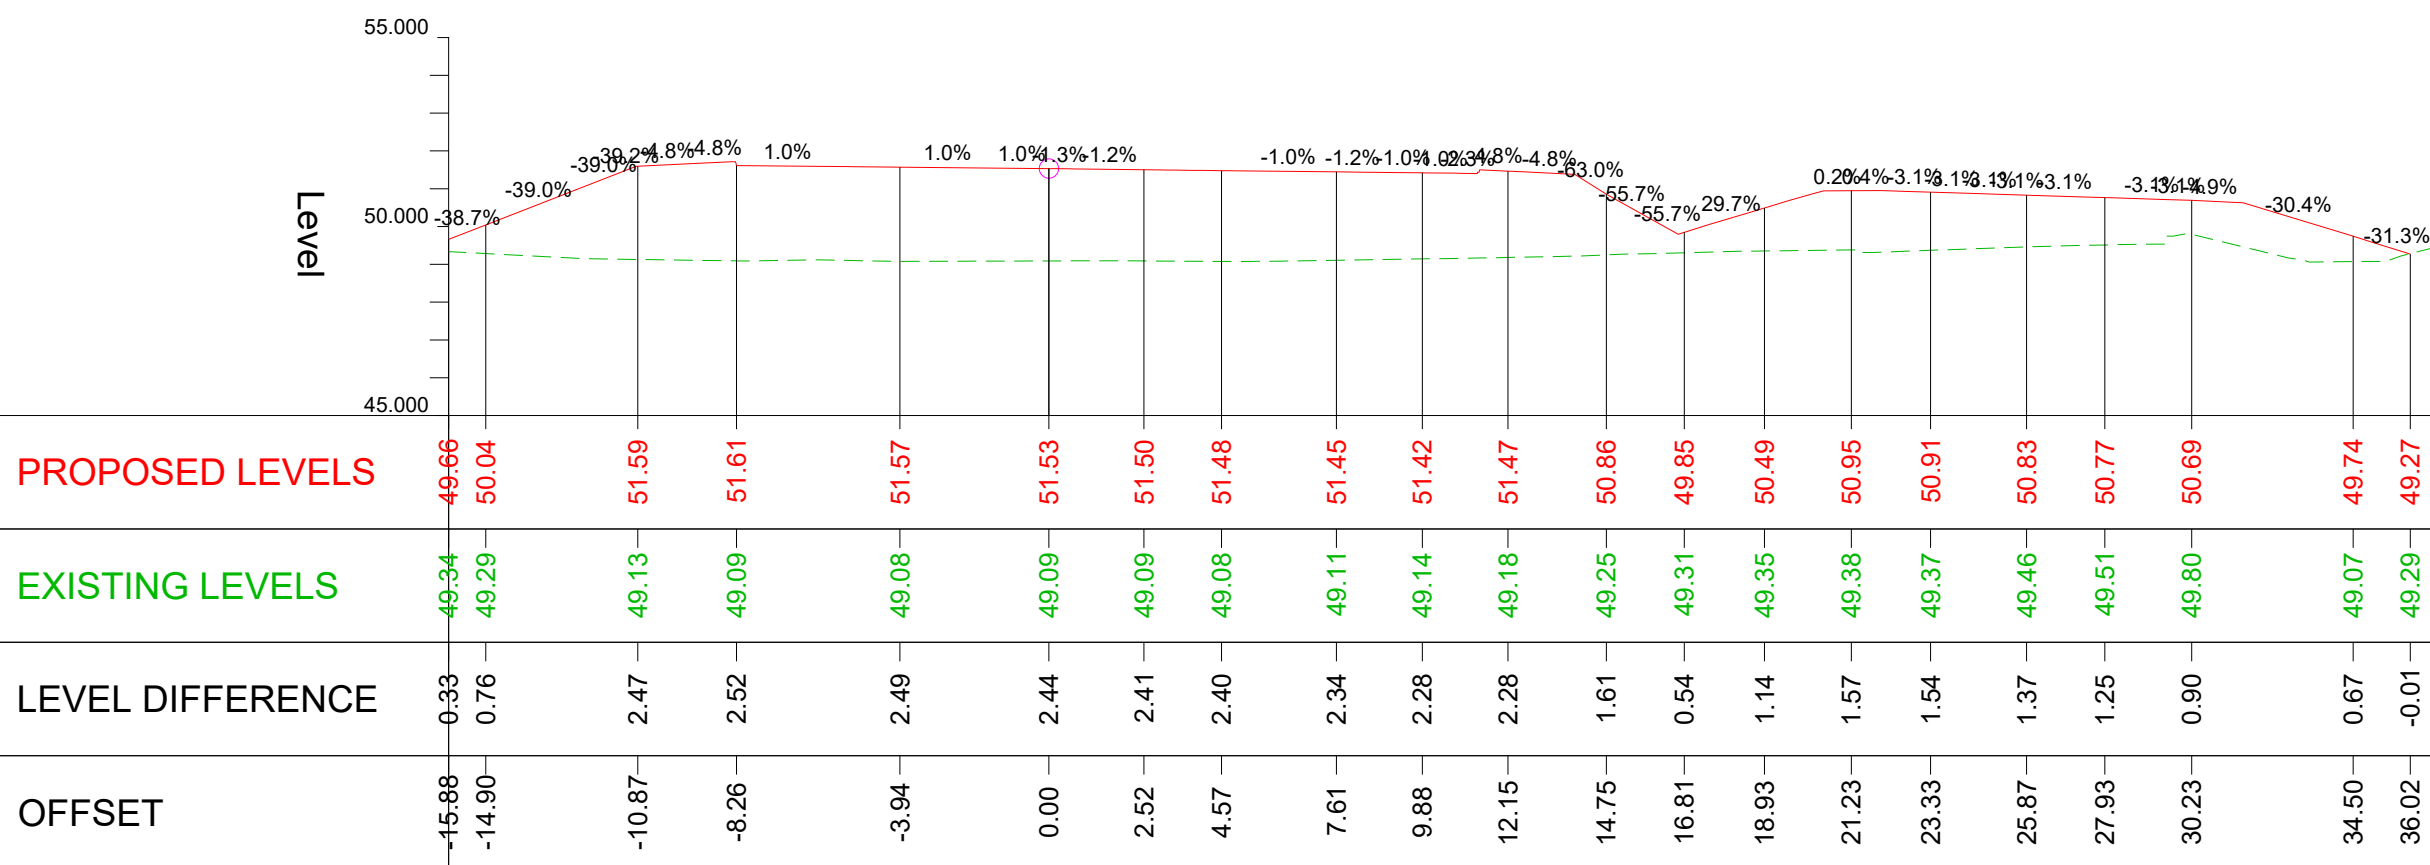

Chainage: 2265
Scale: H 1:200 ; V 1:200

IT IS ASSUMED THAT ALL WORKS ON THIS DRAWING WILL BE CARRIED OUT BY A COMPETENT CONTRACTOR WORKING, WHERE APPROPRIATE, TO AN APPROPRIATE METHOD STATEMENT.

THIS DRAWING IS TO BE USED ONLY FOR THE PURPOSE OF ISSUE
THAT IT WAS ISSUED FOR

NOTES:

1. ALL DIMENSIONS ARE IN METRES
UNLESS OTHERWISE STATED.
2. THE INFORMATION ON THIS PLAN IS
GIVEN WITHOUT OBLIGATION OR WARRANTY.
NO LIABILITY OF ANY KIND WHATSOEVER
IS ACCEPTED BY AECOM FOR ANY ERRORS
OR OMISSIONS.
3. THIS DRAWING SHALL BE READ IN
CONJUNCTION WITH GENERAL ARRANGEMENT
DRAWING. PLEASE REFER TO DRAWINGS
FROM
GEN_PD-ACM-GEN-DGT_ZZ_ZZ_ZZ-DR-T-0001
TO 0019.

KEY

PROPOSED SURFACE

..... EXISTING SURFACE

FIRST REVISION	RBF AGB	17/08/21	P01
SECOND REVISION	SG AGB	07/09/21	P02
REVISION DETAILS	By Check	Date	Suffix

Purpose of issue

SUITABLE FOR APPROVAL

Client

OXFORDSHIRE
COUNTY COUNCIL

Project Title

DIDCOT GARDEN TOWN
HOUSING INFRASTRUCTURE
FUND (HIF 1)

Drawing Title

CROSS SECTIONS
SHEET 19 OF 37

Designed RBF	Drawn SG	Checked AA	Approved AGB	Date 28/06/23
-----------------	-------------	---------------	-----------------	------------------

Internal Project No. 60632497	Suitability S4
Scale @ A1	Discipline Town & Country Planner

THIS DOCUMENT HAS BEEN PREPARED PURSUANT TO AND SUBJECT TO THE TERMS OF AECOM'S APPOINTMENT BY ITS CLIENT. AECOM ACCEPTS NO LIABILITY FOR ANY USE OF THIS DOCUMENT OTHER THAN BY ITS ORIGINAL CLIENT OR FOLLOWING AECOM'S EXPRESS AGREEMENT TO SUCH USE, AND ONLY FOR THE PURPOSES FOR WHICH IT WAS PREPARED AND PROVIDED.

AECOM

63-77 Victoria Street

St Albans

Hertz
AL 1 3ER

AL1 3ER
Tel: +44 (0) 172 7535 000

www.aecom.com

AECOM

AECOM Infrastructure & Environment UK Limited

Registered in England Registered number: 880328
Registered office: Midpoint, Alencon Link

Registered office: Midpoint, Alencon Link,
Basingstoke, Hampshire RG21 7PP

Drawing Number	Rev
<div> <div>Work Package ID</div> <div>Volume</div> <div>Type</div> <div>Number</div> </div> <div> <div>GEN_PD-ACM-HGN-DGT_ZZ_ZZ_ZZ-DR-T-0019</div> <div> <div>Originator</div> <div>Location</div> <div>Role</div> </div> </div>	P 03