


Appendix 2 Plans for Approval

110116E/A/03.2 CADP1 Condition 80 Bus Facilities Route Plan

A400-PAW-A-14-XXX-XX-DR-DE-214-001-A-S3 CADP Condition 80 & S106 Bus Facilities Plan

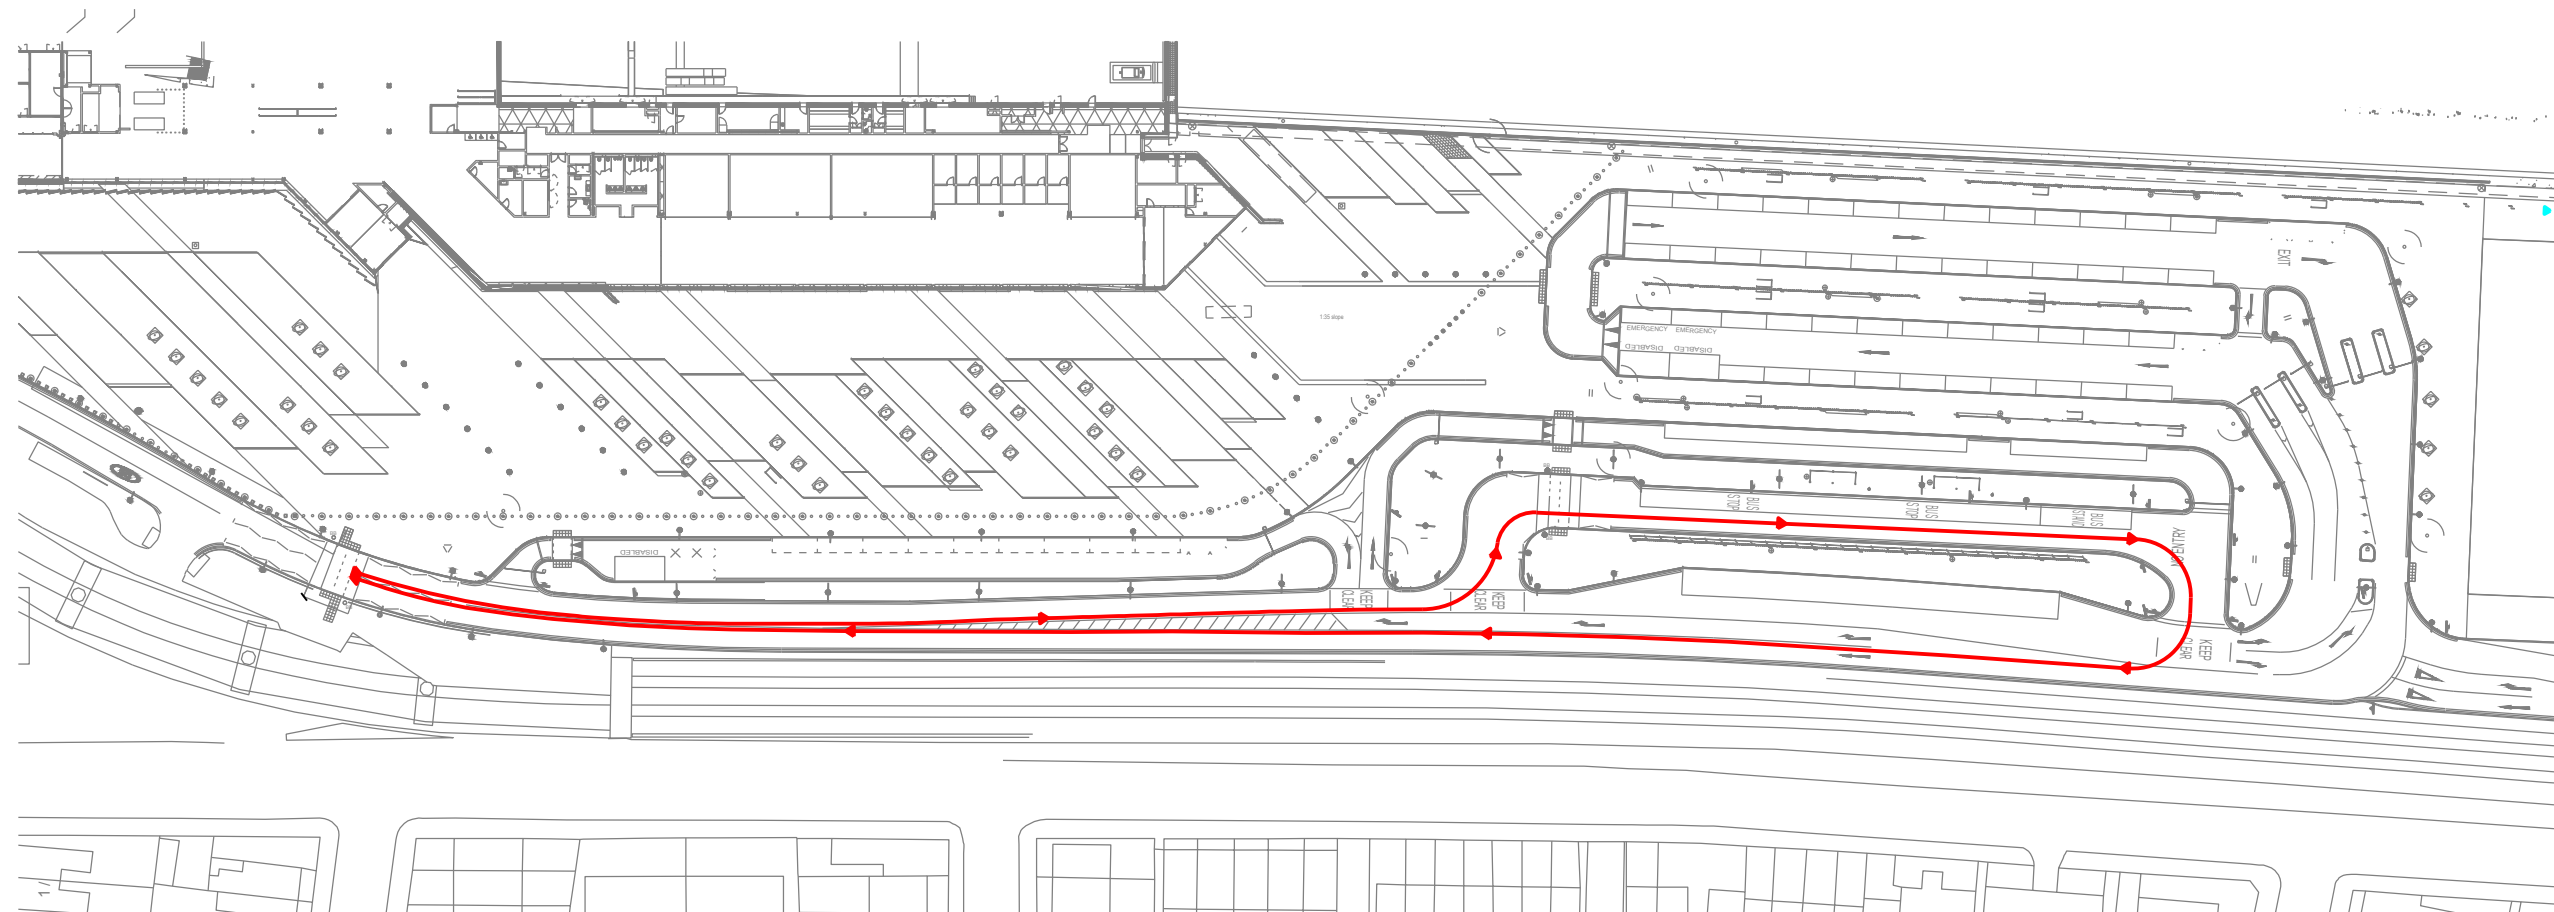

NOTE: THE PROPERTY OF THIS DRAWING AND DESIGN IS VESTED IN VECTOS (SOUTH) LTD.
IT MUST NOT BE COPIED OR REPRODUCED IN ANY WAY WITHOUT THEIR PRIOR WRITTEN CONSENT.

REV.	DETAILS	DRAWN	CHECKED	DATE

Notes:

- 1. This is not a construction drawing and is intended for illustrative purposes only.
- 2. White lining is indicative only.

→ Bus Route

London City Airport

CADP1 Condition 80 Bus
Facilities Route Plan

DRAWN:

KB

CHECKED:

RR

DATE:

21.12.2017

SCALES:

1:1000 at A3

London City Airport Ltd




Network Building, 97 Tottenham Court Road, London W1T 4TP
t: 020 7580 7373 e: enquiries@vectos.co.uk

DRAWING NUMBER:

110116E/A/03.2

REVISION:


.

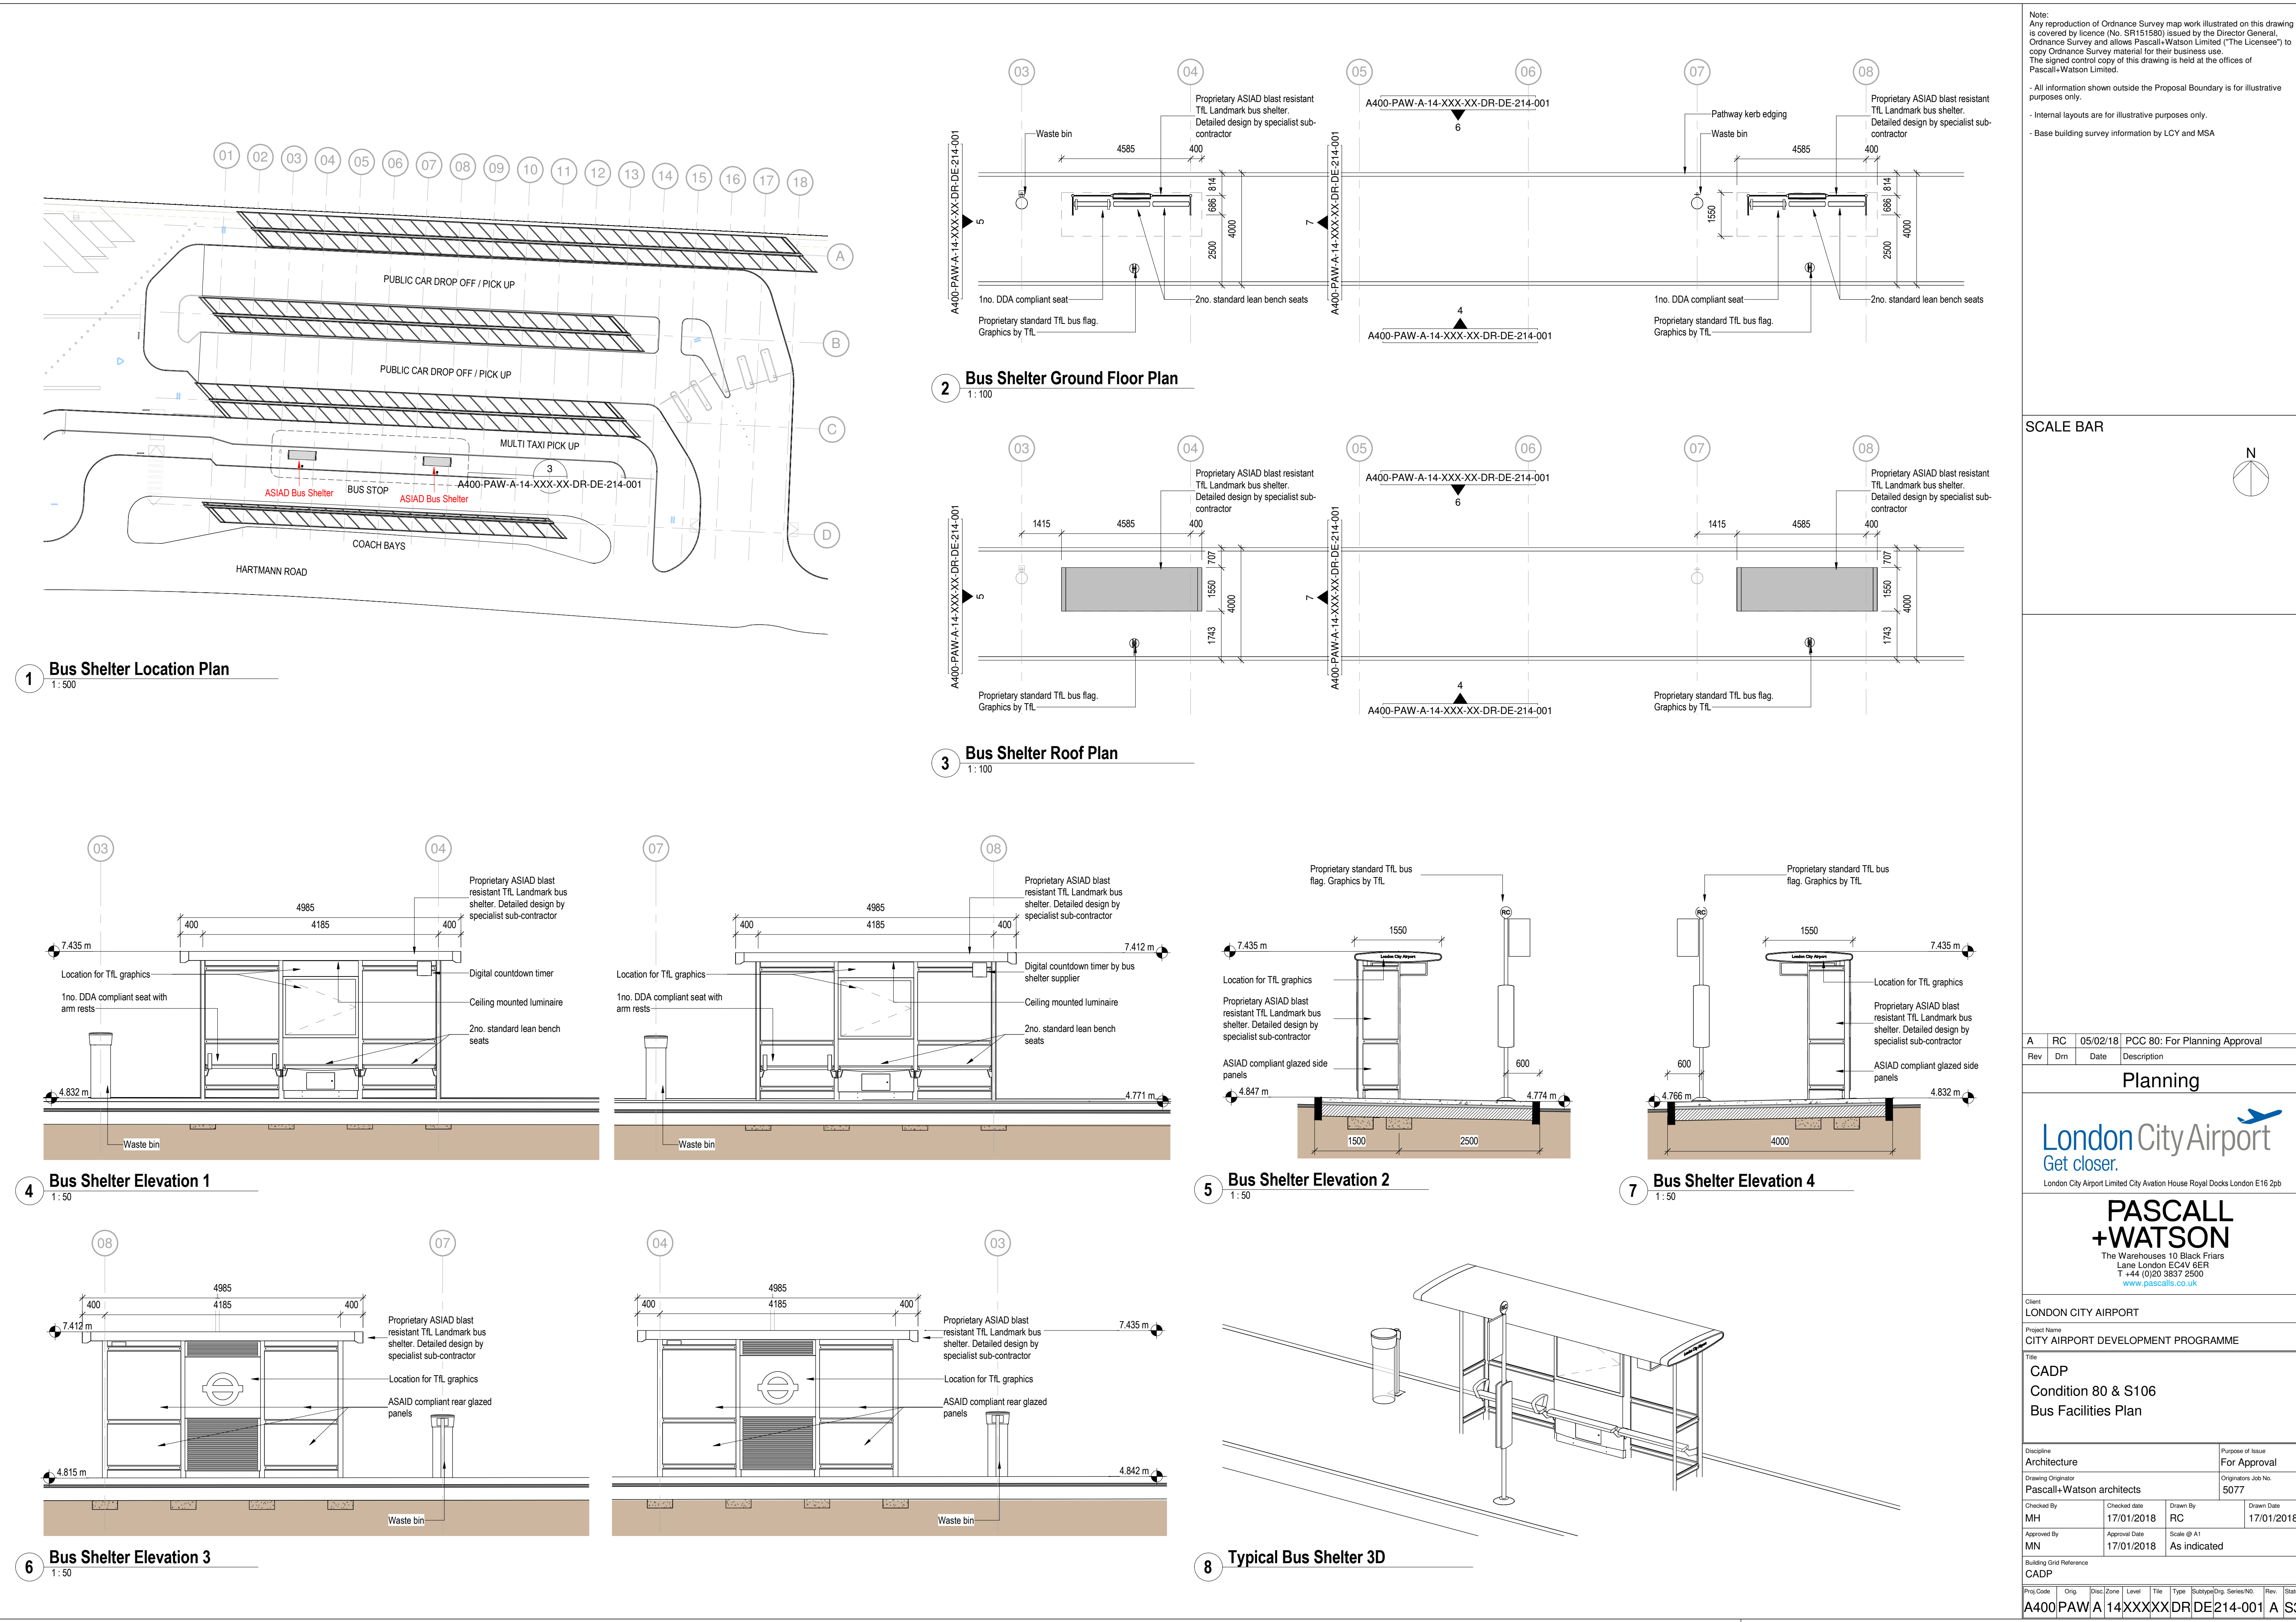

Note:
Any reproduction of Ordnance Survey map work illustrated on this drawing is covered by licence (No. SR151580) issued by the Director General, Ordnance Survey and allows Pascall+Watson Limited ("The Licensee") to copy Ordnance Survey material for their business use. The signed control copy of this drawing is held at the offices of Pascall+Watson Limited.

- All information shown outside the Proposal Boundary is for illustrative purposes only.
- Internal layouts are for illustrative purposes only.
- Base building survey information by LCY and MSA

SCALE BAR

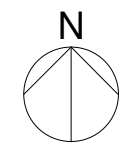

A	RC	05/02/18	PCC 80: For Planning Approval
Rev	Drn	Date	Description

Planning

London City Airport
Get closer.

London City Airport Limited City Aviation House Royal Docks London E16 2pb

PASCALL +WATSON
The Warehouses 10 Black Friars Lane London EC4V 6ER
T +44 (0)20 3837 2500
www.pascalls.co.uk

Client
LONDON CITY AIRPORT

Project Name
CITY AIRPORT DEVELOPMENT PROGRAMME

Title
CADP
Condition 80 & S106
Bus Facilities Plan

Discipline Architecture		Purpose of Issue For Approval	
Drawing Originator Pascall+Watson architects		Originators Job No. 5077	
Checked By MH	Checked date 17/01/2018	Drawn By RC	Drawn Date 17/01/2018
Approved By MN	Approval Date 17/01/2018	Scale @ A1 As indicated	
Building Grid Reference CADP			
Proj Code A400PAW	Orig A	Disc/Zone 14XXXXX	Level DR/DE
Title A400PAW	Type A	Subtype/Drg. Series/NO. DR/DE/214-001	Rev. A
Status S3			