

COUNTY OF WEST YORKSHIRE  
DISTRICT OF LEEDS

NETWORK RAIL  
(LEEDS TO MICKLEFIELD  
ENHANCEMENTS)  
ORDER

Sheet No. 6

Work No. 4  
(Barrowby Lane Bridge)


KEY

- CENTRELINE OF WORK
- LIMIT OF DEVIATION
- LIMIT OF LAND TO BE ACQUIRED OR USED
- COMMENCEMENT OF WORK
- TERMINATION OF WORK
- EXISTING OR ALLEGED PUBLIC RIGHT OF WAY
- NEW RIGHT OF WAY TO BE PROVIDED  
(EXCEPT WHERE PROVIDED OVER A  
SCHEDULED WORK)

HIGHWAYS TO BE PERMANENTLY STOPPED UP	
DEFINITIVE BRIDLEWAY BARWICK 10 AND AUSTHORPE 9	BETWEEN POINTS P1, P2, P3, P4 AND P5

HIGHWAYS TO BE TEMPORARILY STOPPED UP	
DEFINITIVE BRIDLEWAY LEEDS 125	WITHIN ORDER LIMITS
NANNY GOAT LANE	WITHIN ORDER LIMITS

TEMPORARY POSSESSION AND ACCESS FOR CONSTRUCTION
9-001A, 9-005A, 9-005B, 9-005C, 9-005D, 9-005E, 9-007, 9-008, 9-008A, 9-009, 9-009B, 9-009C, 9-010, 9-013, 9-013A, 9-013B, 9-013C, 9-013D, 9-013E, 9-013F, 9-013G
WORKS LIMIT OF DEVIATION
9-001, 9-002, 9-003, 9-004, 9-005, 9-006, 9-007A, 9-009A
EXTINGUISHMENT OF RIGHTS
9-011

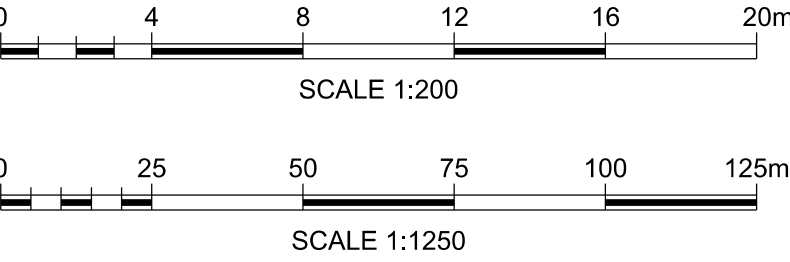

Note: The area enclosed by any limit of deviation or by any limit of land to be acquired or used is the area extending to the outer edges of the line marking those limits.

OS map data reproduced by permission of Ordnance Survey on behalf of HMSO. ©Crown copyright 2020. All rights reserved. Ordnance Survey license number: 0100040692

Alternative Reference	Revision
	P01

Drawing Number  
151666-TRA-00-HUL4-DRG-R-SG-110006

For Continuation See Sheet No. 7



SCRAP VIEW  
SCALE 1:200