



Section C-C: Looking North
Scale 1:50

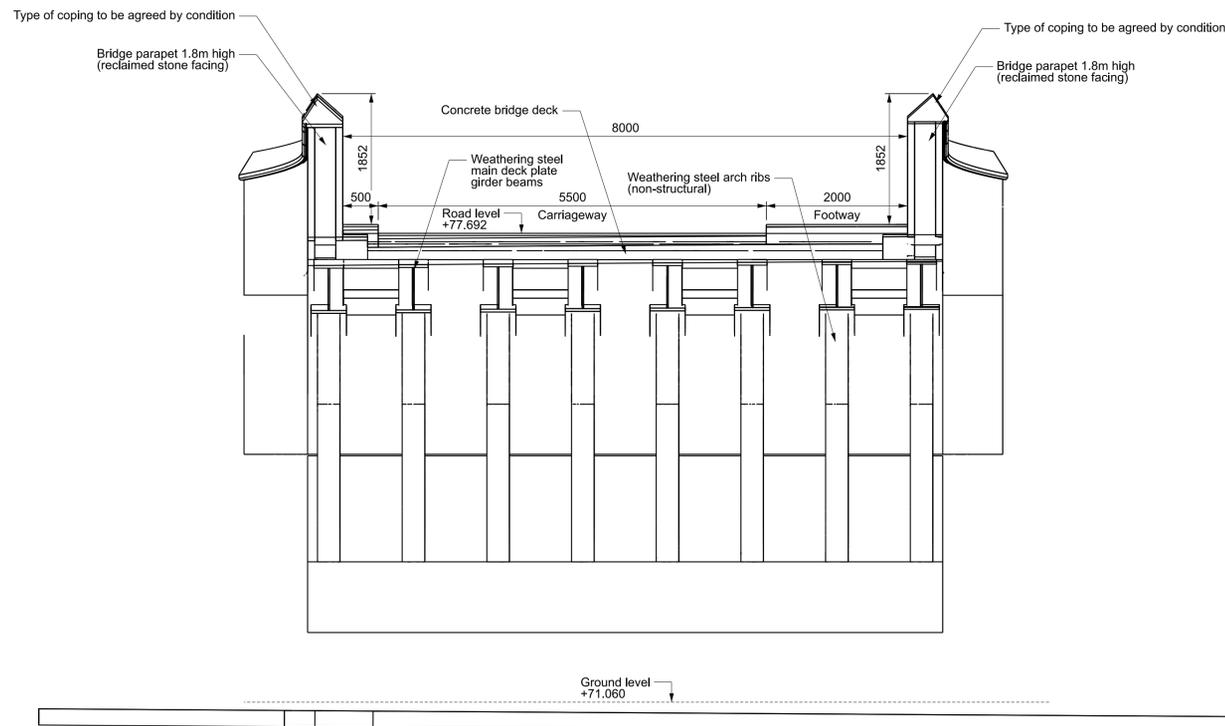

Section D-D: Looking South
Scale 1:50

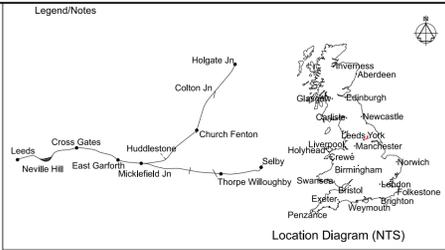

Location Diagram (NTS)

Leeds to Micklefield Enhancements Order

- Notes
- All dimensions are in millimetres unless stated otherwise.
 - Do not scale from this drawing.
 - In constructing or maintaining the works identified as Scheduled Works in Schedule 1 of the Network Rail (Leeds to Micklefield Enhancements) Order Network Rail may deviate from the dimensions shown on this drawing to the extent permitted by the Order.
 - This drawing is to be read in conjunction with:
 151666-TRA-00-HUL4-DRG-R-SG-310001 - Location Plan
 151666-TRA-00-HUL4-DRG-R-SG-310002 - Proposed Plan
 151666-TRA-00-HUL4-DRG-R-SG-310003 - Elevations West
 151666-TRA-00-HUL4-DRG-R-SG-310004 - Elevations East
 151666-TRA-00-HUL4-DRG-R-SG-310006 - Existing Sections



P01	04/07/23	First Issue	SW	MW	MW
Rev	Date	Description of Revisions	Drawn	Chkd	Appr
Status	Sustainability			S2	



Authorised: _____ Signed: [Electronically Signed](#) Date: _____

Contractor(s): **TRU Alliance**

Location: AREA BDY MICKLEFIELD TO LEEDS CITY STATION
 Type: CAD Drawing Sub-type: Section
 Role: Rail Engineering Sub-Role: Signalling
 Zone: _____
 Phasing: Proposed Project Stage: GRIP 4

Project: **Transpennine Route Upgrade**

Contract No.: **151666**

Contract Title: **TRU - East of Leeds**

Drawing Title: **Listed Building Consent Replacement Austhorpe Lane Bridge**

Proposed Sections

Designed	O.McIntosh	Signed	Electronically Signed	Date	03/07/23
Drawn	S.Wilson	Signed	Electronically Signed	Date	03/07/23
Checked	M.Westwood	Signed	Electronically Signed	Date	04/07/23
Approved	M.Westwood	Signed	Electronically Signed	Date	04/07/23
Scale(s)	1:50		ELR & Mileage	15.1408	to 0
Alternative Reference				Sheet	of
Drawing Number	151666-TRA-00-HUL4-DRG-R-SG-310005			Revision	P01

Published

Published